


SAMÞYKKT AF BYGGINGARFULLTRÚA
 24. APR. 2019
 BYGGINGARFULLTRÚNN I VESTMANNAEYJUM

Samþykkt á fundi byggingar
 nefndar Vestmannaeyja
 13. Nóv. 2018
 Byggingarfulltrúinn í Vestmannaeyjum

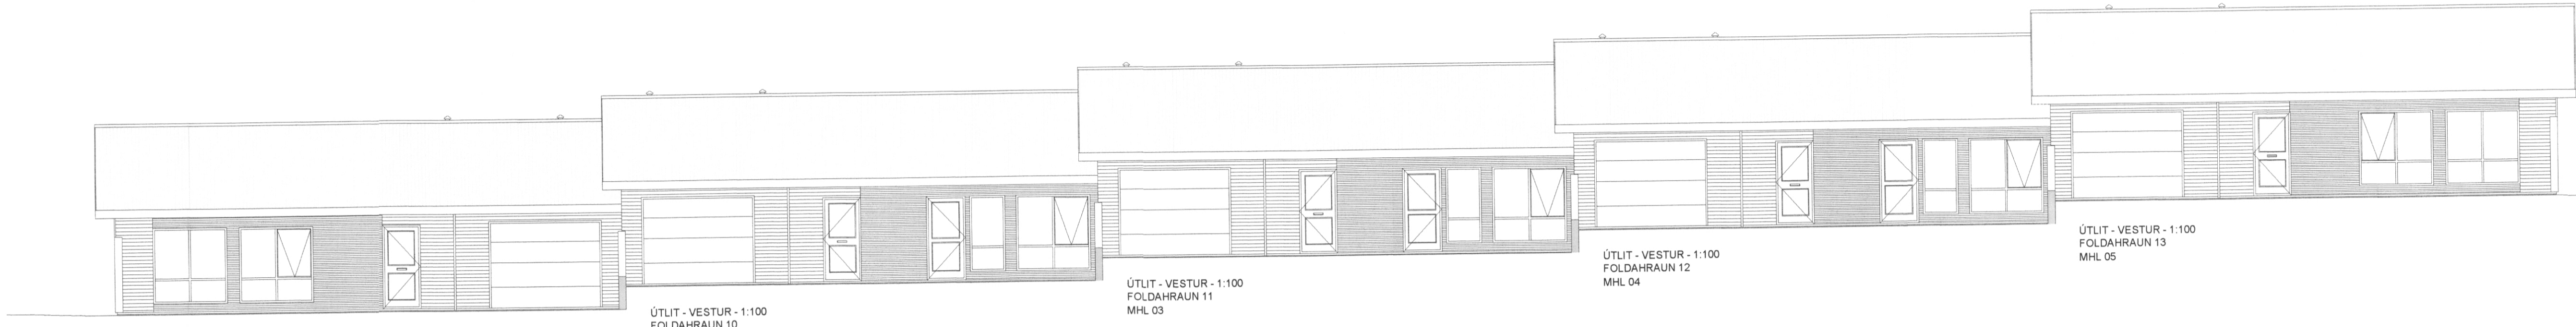


ÚTLIT - VESTUR - 1:100
 FOLDAHRAUN 9
 MHL 01

ÚTLIT - VESTUR - 1:100
 FOLDAHRAUN 10
 MHL 02


ÚTLIT - VESTUR - 1:100
 FOLDAHRAUN 11
 MHL 03

ÚTLIT - VESTUR - 1:100
 FOLDAHRAUN 12
 MHL 04


ÚTLIT - VESTUR - 1:100
 FOLDAHRAUN 13
 MHL 05

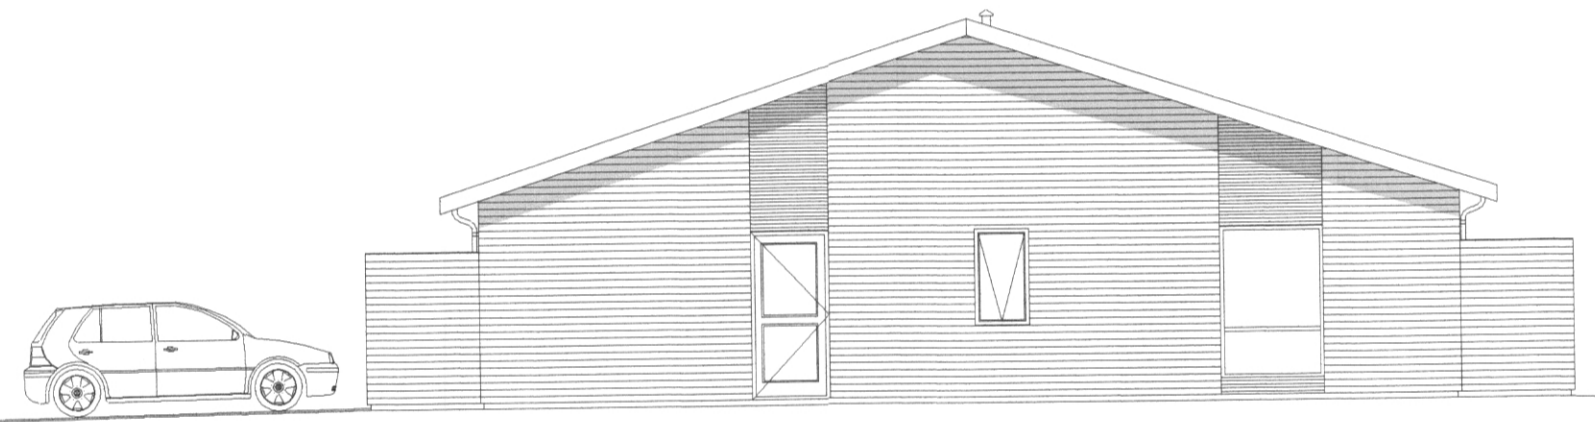

ÚTLIT - SÚÐUR - 1:100
 FOLDAHRAUN 13
 MHL 05

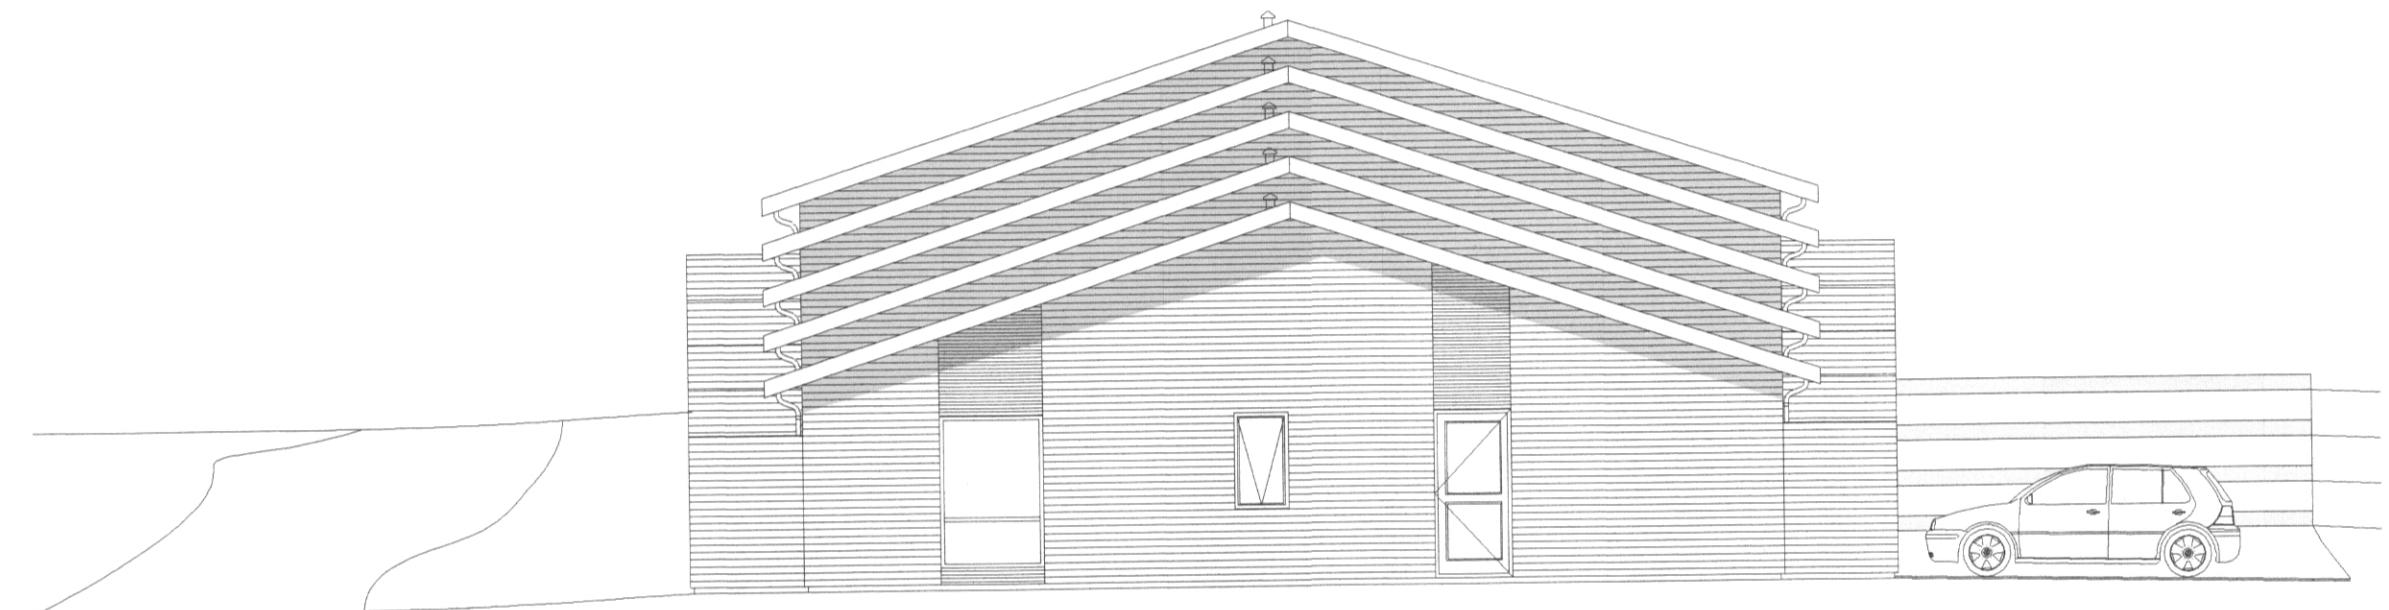

ÚTLIT - NÖRÐUR - 1:100
 FOLDAHRAUN 9
 MHL 01

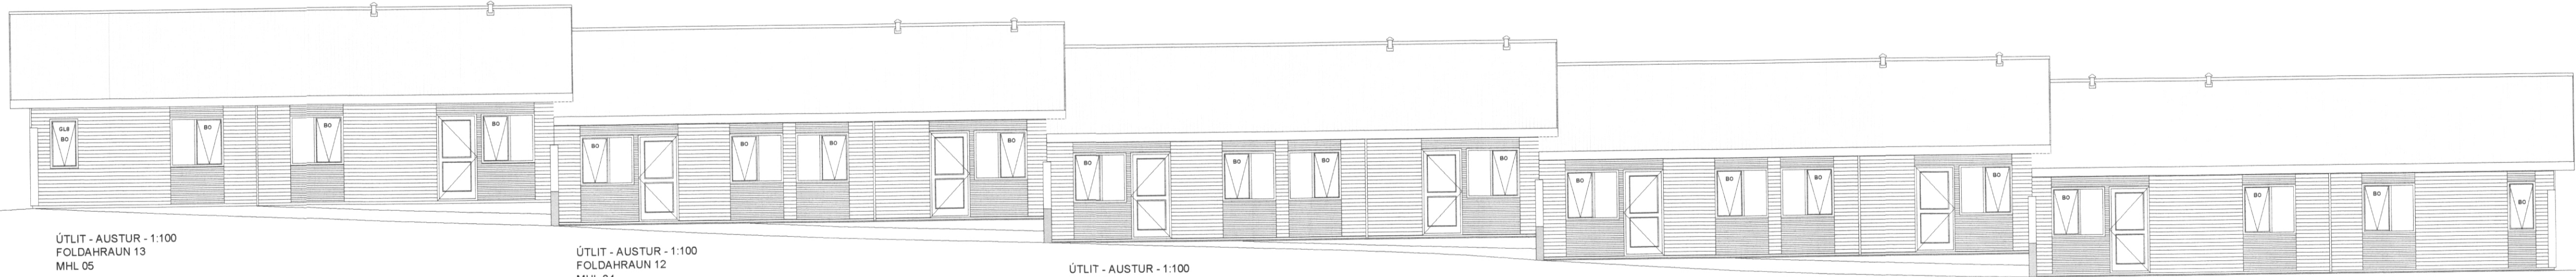

ÚTLIT - AUSTUR - 1:100
 FOLDAHRAUN 13
 MHL 05

ÚTLIT - AUSTUR - 1:100
 FOLDAHRAUN 12
 MHL 04

ÚTLIT - AUSTUR - 1:100
 FOLDAHRAUN 11
 MHL 03

ÚTLIT - AUSTUR - 1:100
 FOLDAHRAUN 10
 MHL 02

ÚTLIT - AUSTUR - 1:100
 FOLDAHRAUN 9
 MHL 01

BR.	DAGS.	BREYTING
FOLDAHRAUN_VESTMANNAEYJUM FOLDAHRAUN_9-13 ÚTLIT RADHÚS		
Nafn: ÖTB Samþykkt: Ólafur Tage Bjarnason Hönnunarskjóli (ef um er að ræða)		Tölu: 102 Mál: 1:100 Númer: 15040-340 Dátum: 05.04.19 Blaðnúmer: A1
EFFORT Ólafur Tage Bjarnason Byggingarhönnuður BSc. TEIKNISTOFA		