


Sigurður Smári Sney
BYGGINGARFULLTRÚAFULLTRÚA VESTMANNNAEYJUM

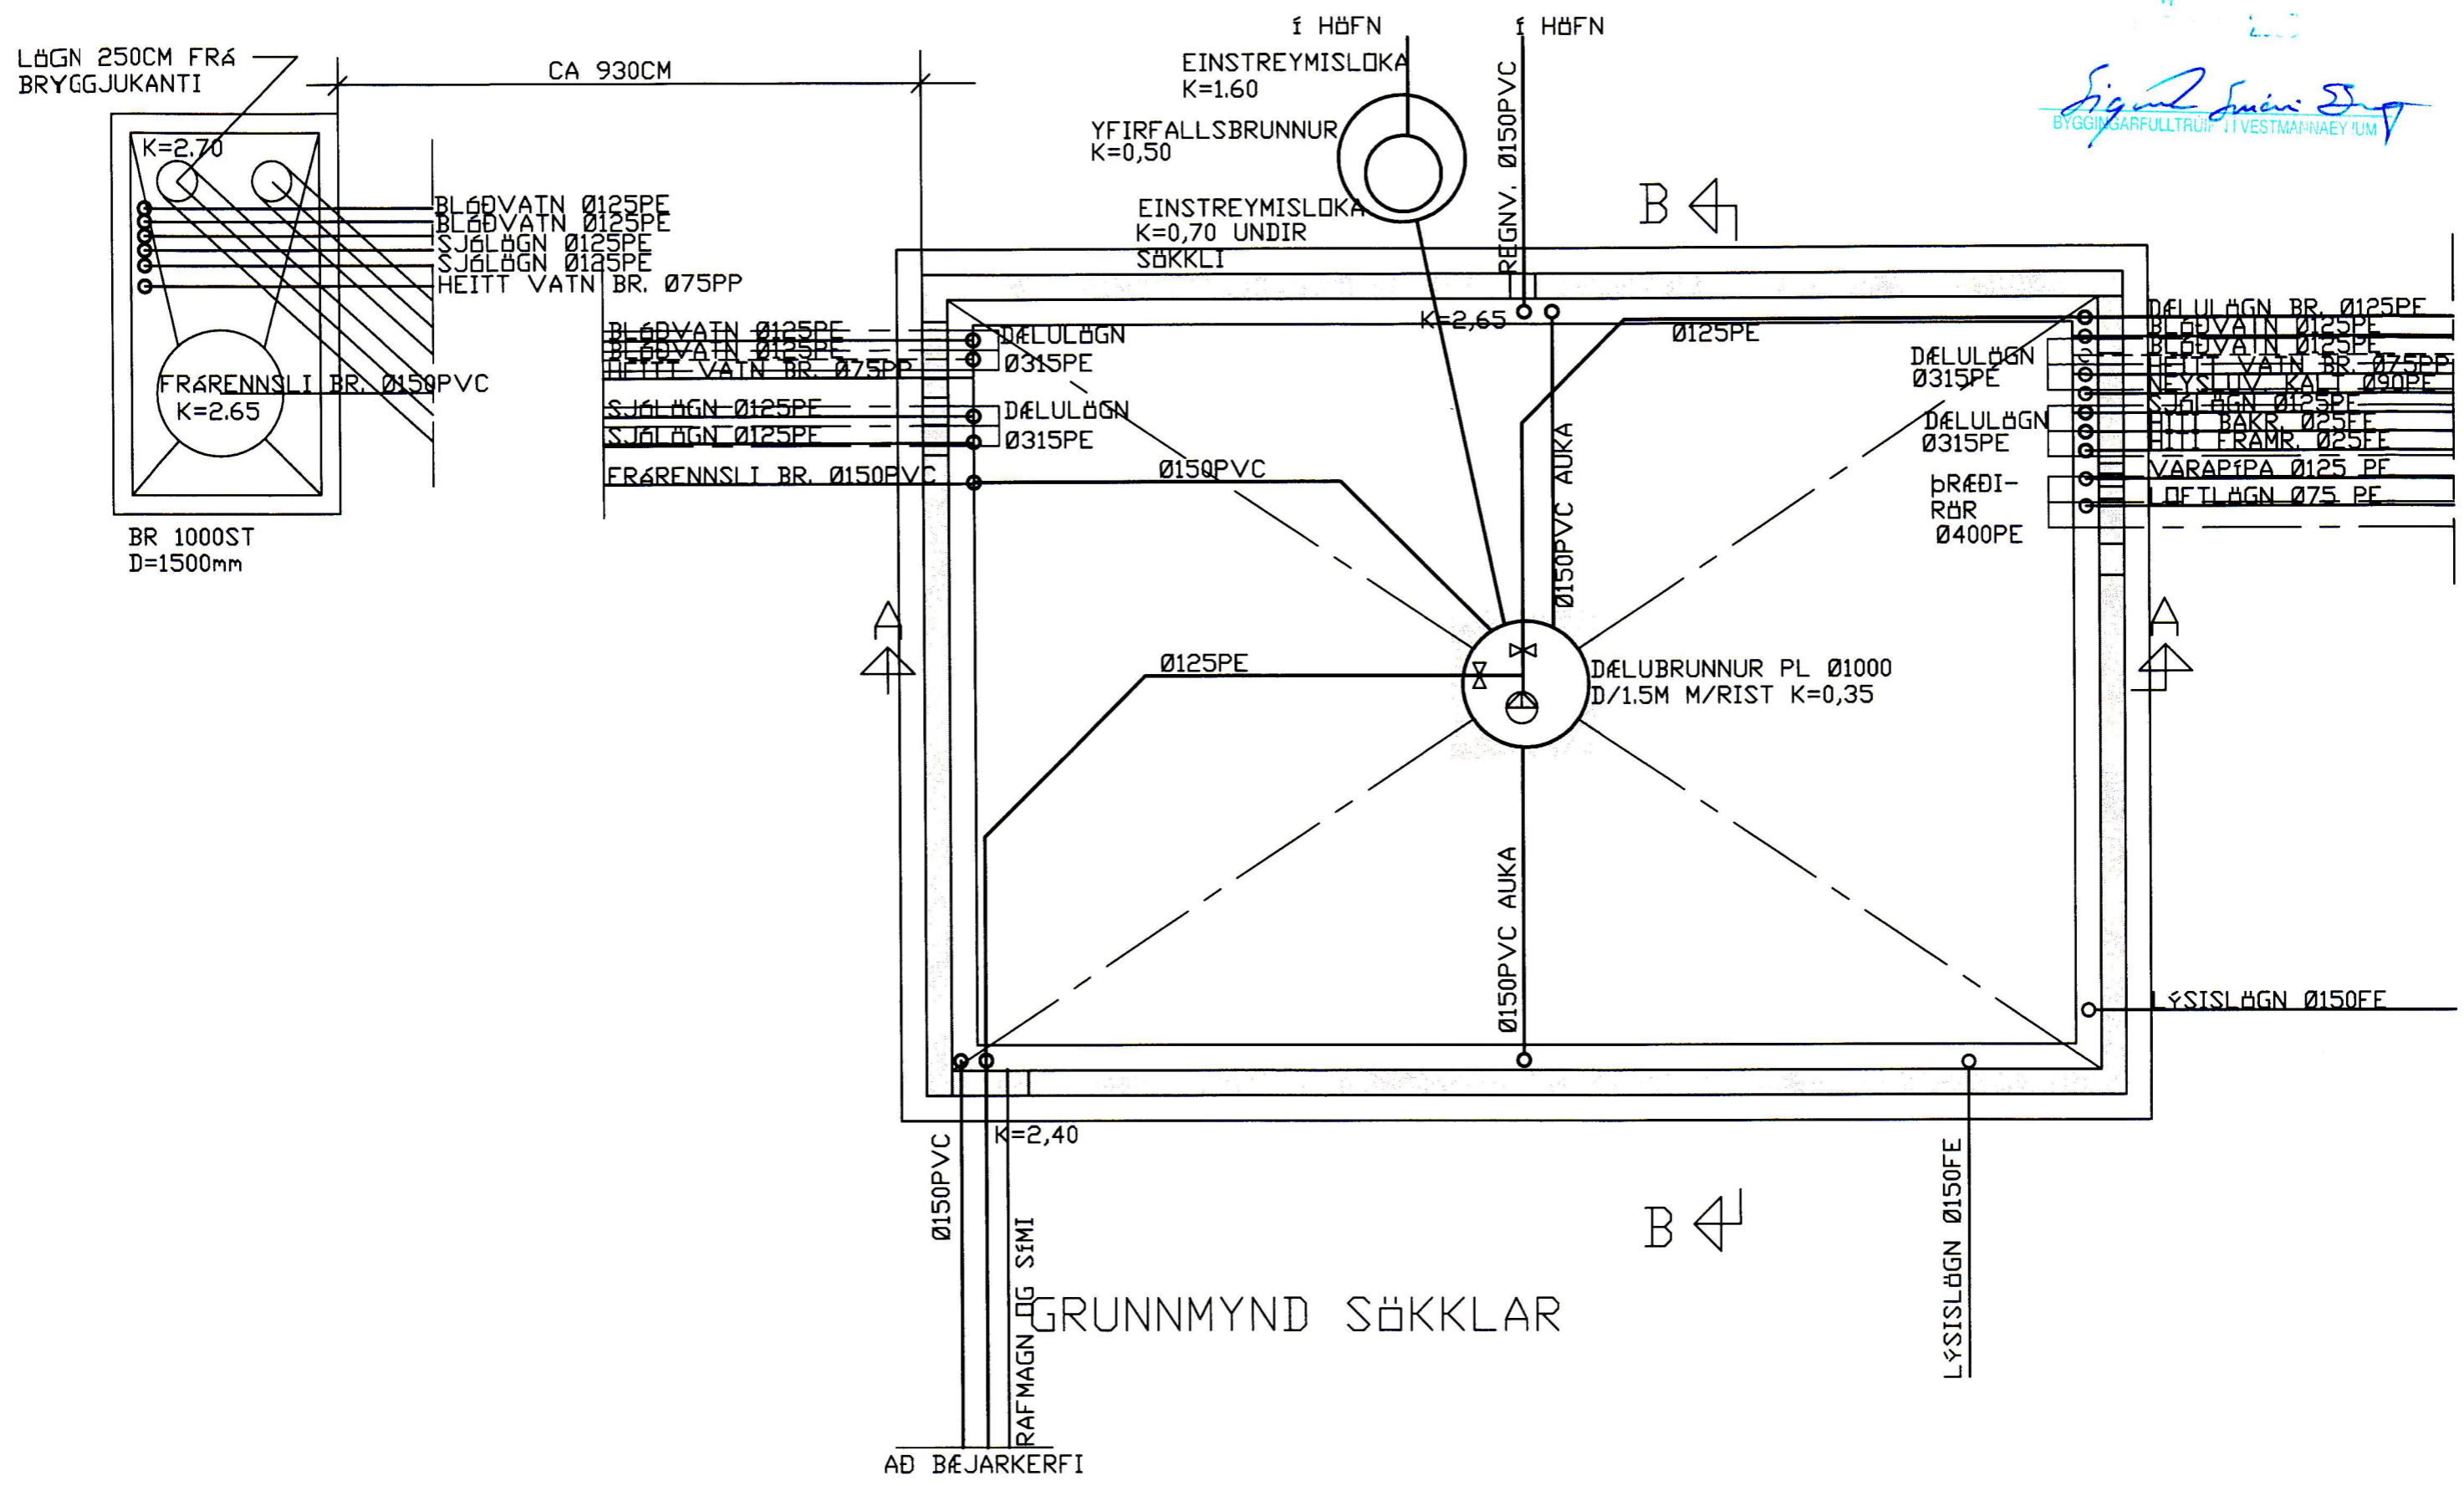

S:\verkefni\A-VERK\99\9942\londhus\tekn\9942-7.dwg, 301, 19.08.05 13:56:04

breyting						<i>Berglinda Þórunnarsdóttir 10-270863-544</i>	
breyting A	breyting C	verkefni	ISFÉLAG VESTMANNNAEYJA	TEIKNISTOFA PZ EHF	verk nr.9942	dags. JUNÍ 2003	
breyting B	breyting D	verkefni	DÆLUHÖS GRUNNMYND SÖKKLAR FRÆRENNSLI	RÁÐGJAF AVERKFRÆÐIÞJÓNUSTA F.R.V. KIRKJUVEGI 23 900 VESTMANNNAEYJUM. SÍMI 481-2711, -2239 TELEFAX 481-3076	telkn. nr301	breyting	
malkv. 1:50	telkn. BB	hannað BB					