



Þversnið C-C Mkv. 1:60  
301/303


Þversnið C-C Mkv. 1:10  
303

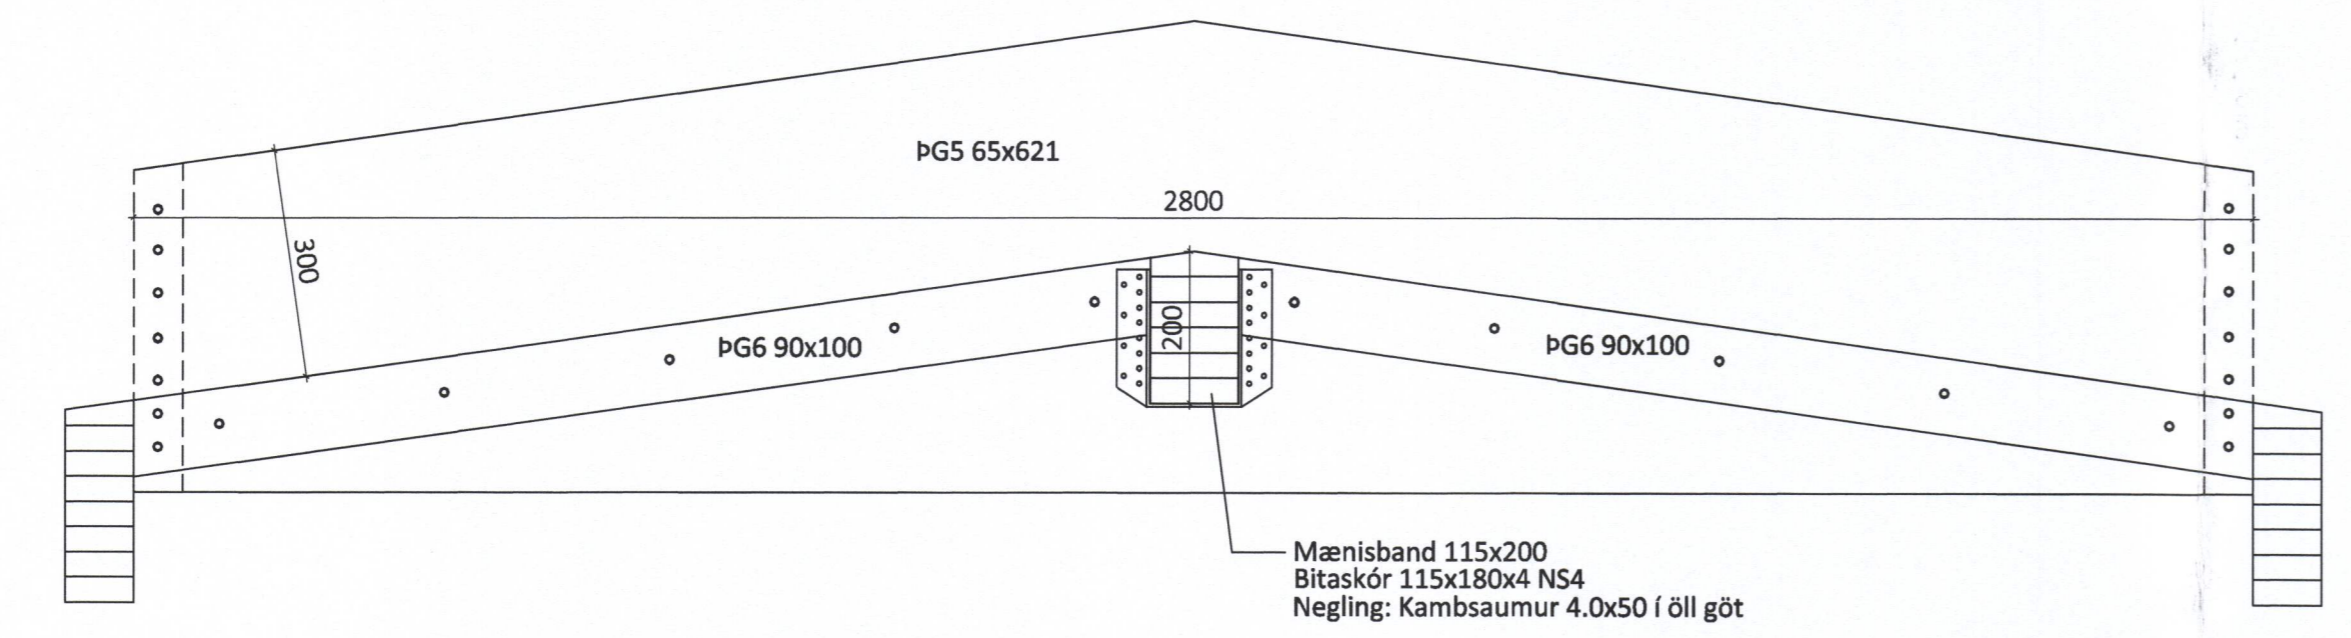

Sérmynd 21 Mkv. 1:10  
307

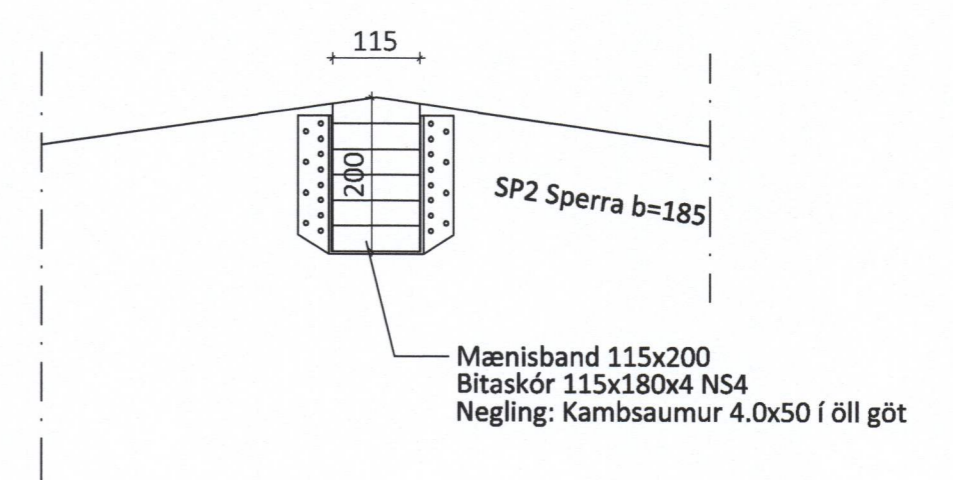

Snið A-A

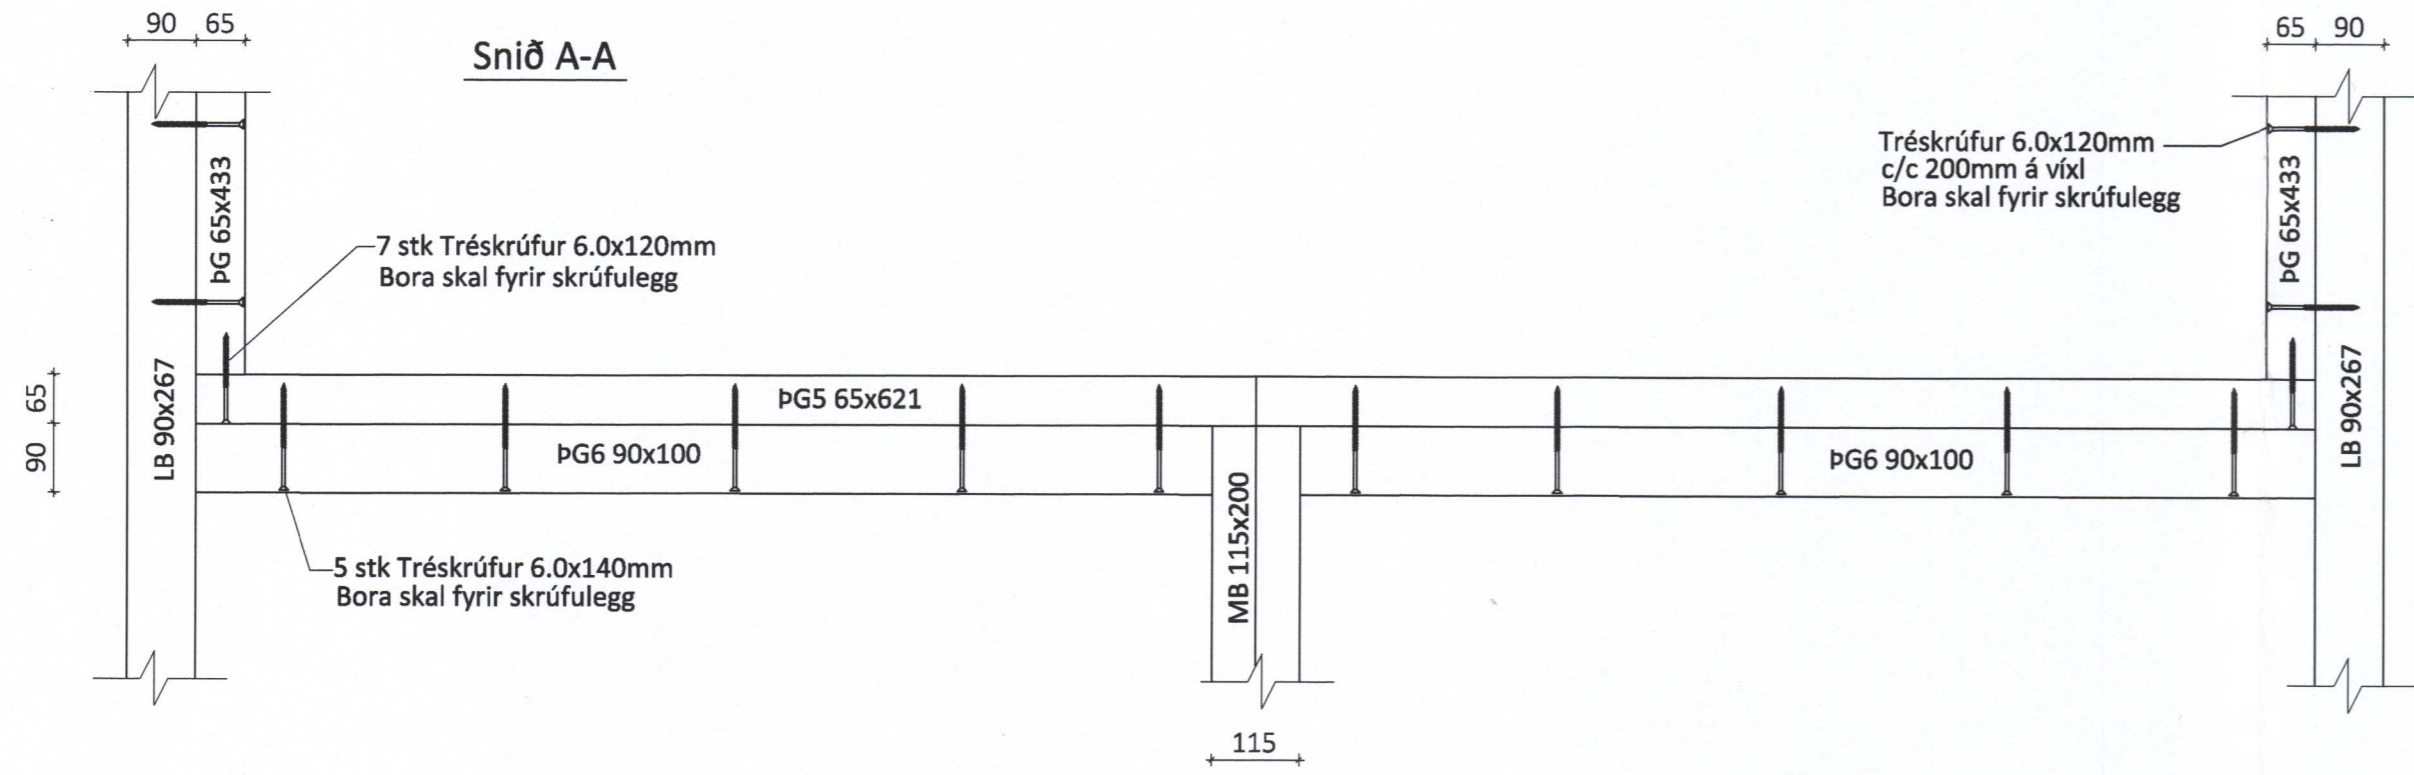

**LOTA**  
Kt. 701283-1129  
Kristinn Eiríksson, kt. 120556-2749  
Tímamarsgöngi

ÖLL AFNOT OG AFRITUN TEIKNINGAR AD HLUTA EDA Í HEILD ER HÁÐ SKRIFLEGU LEYFI LÍMTRÉ VÍRNET EHF.

Númer	Dags.	Skýring breytingar	Br. af

	MKV. 1:60, 1:10	DAGS. 09.01.2017	VERKNR. DL16 054	UTGÁFA NR. 1
Byggingadéild - Vesturvörð 29 - 200 Kópavogur kt. 440510-1160 - Sími: 412 5300	TEIKN. GS/KB	REIKN. GS	YFIRF. GS	NR. TEIKNINGAR 1
HEITI VERKS: <b>Strandvegur 80</b>	NAFN HÖNNUÐAR Bjarni Ingibergsson byggingatæknifræðingur B.Sc. kt. 030861-2729 - bjarni@limtrevrnet.is			<b>307</b>
HEITI TEIKNINGAR Mjólgeymsla - Vinnlustöðin Vestm. Þversnið C-C og sérmynd	ÁRITUN HÖNNUÐAR <i>Bjarni Ingibergsson</i>			DAGS. ÁRITUNAR 11/01/17
	ÁRITUN SAMRÆN HÖNNUÐAR <i>Jon Kurm</i>			DAGS. ÁRITUNAR

Strandvegur 80 - Mjólgeymsla.DWG