
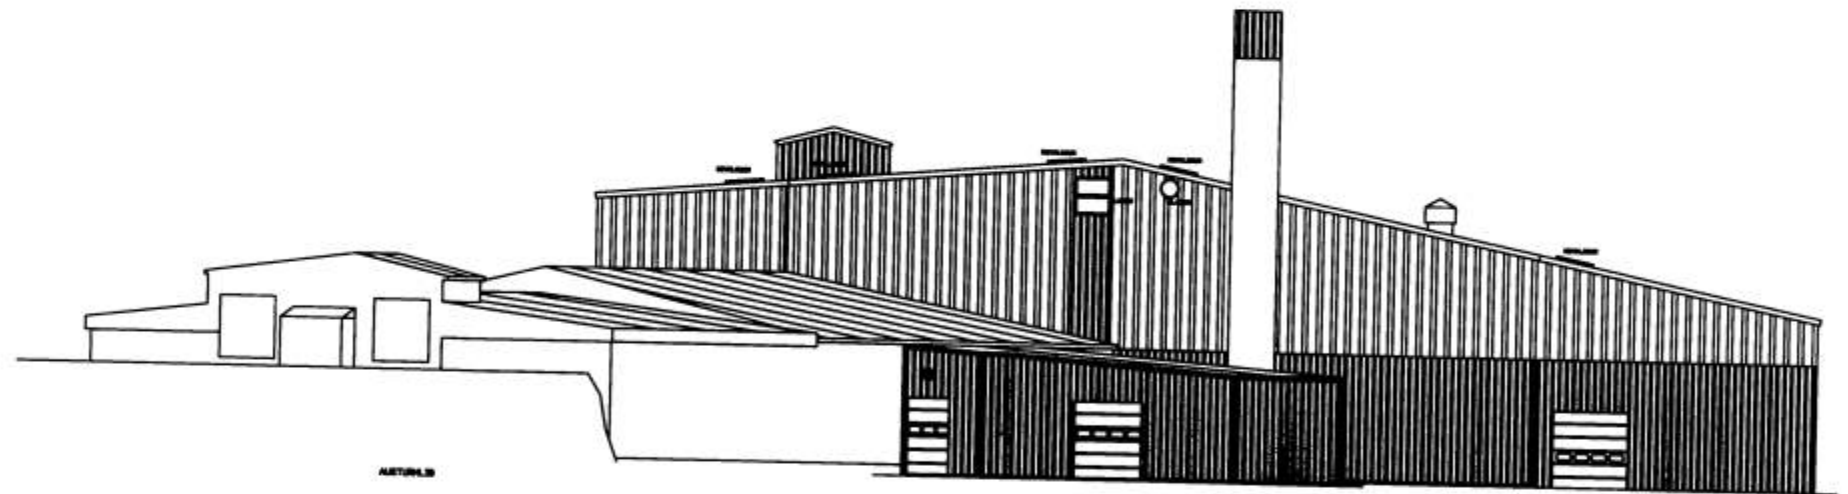



6294

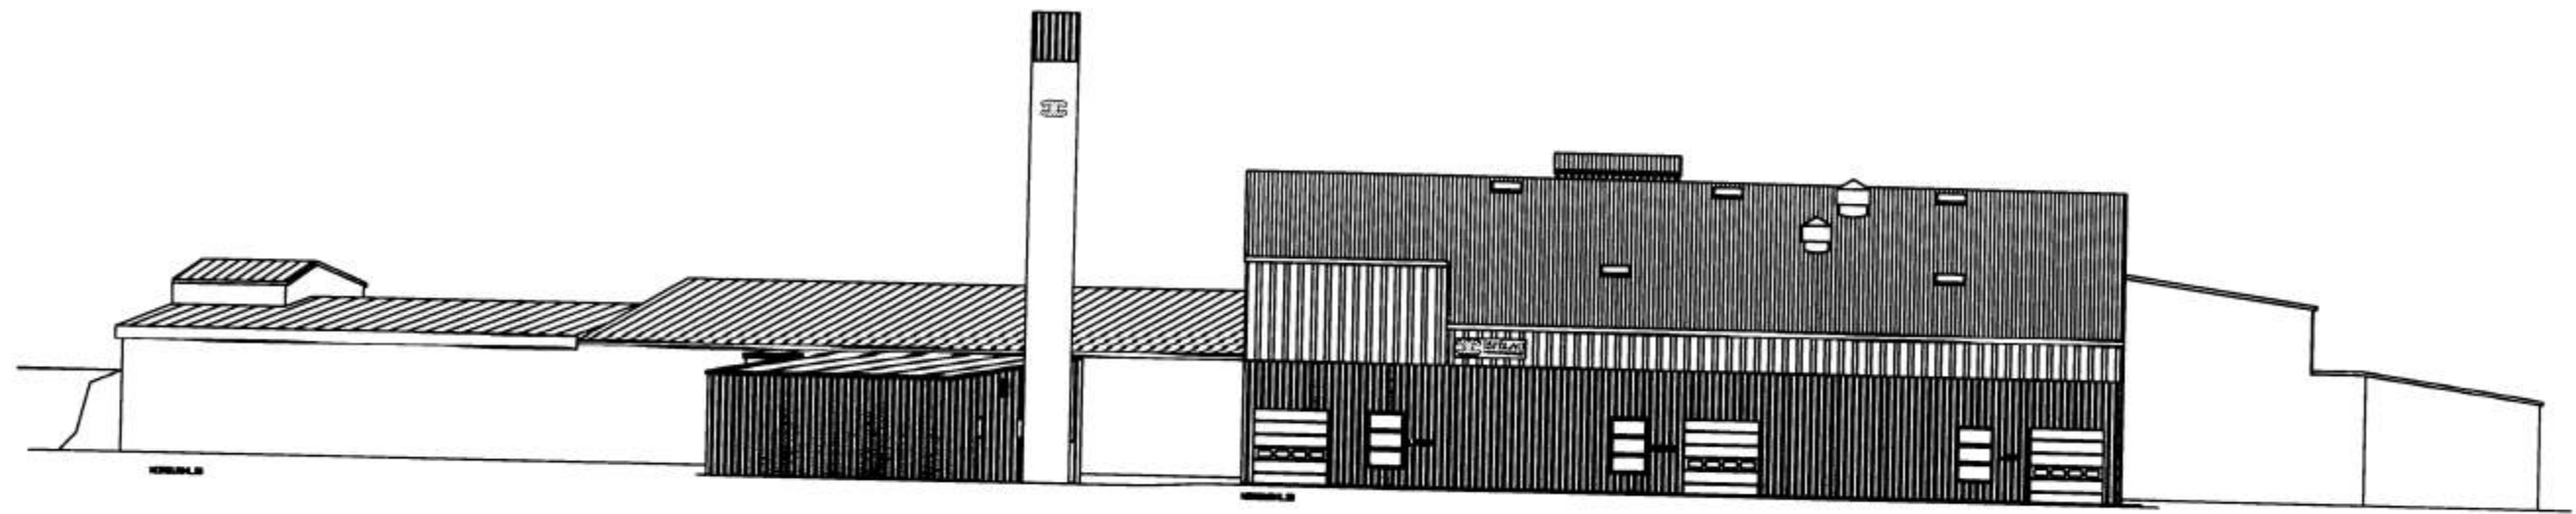

\\tzpzi\calcomp\CCL600\97\9714\FES\winu-tekn-2004\9714-101-B.dwg, 13.10.2004 10:12:35, \\tzpzi\calcomp\CCL600

D	27/03 98	LOGUR	H																
C	10/01 98	VIÐBYGGING	G																
B	10/12 97	MURDIR	F																
A	25/10 75	GÖNGUMURDIR HÉKKADAR, REYKHAFUR	E	SEPT. 04	NYR HAUS														
NR	DAGS.	BREYTING	NR	DAGS.	BREYTING														

Dags.	Hannað	Verk.nr	Mælikvarði
JULÍ 97	PZ	9714	1/200
Yfirfarð	Teiknað	Teikn.nr	Breyting
	EA	115	E
Sampykkt			

Teiknistofa PZ ehf Ráðgjafarverkfræðipjónusta		 FRV	Verkefni ISFÉLAG VESTMANNAEYJA BRÆÐSLA ENDUR- OG VIÐBYGGING Verkefni ÖTLIT NORDUR OG AUSTURHLÍÐ
Kirkjuveg 23 900 Vestmannaeyjum Sími 481-2711 Fax 481-3076 Heimasíða http://www.teiknistofa.is Netfang pz@teiknistofa.is			