


AUSTUR.

18/11 98

BREYTINGAR

EOTH 2

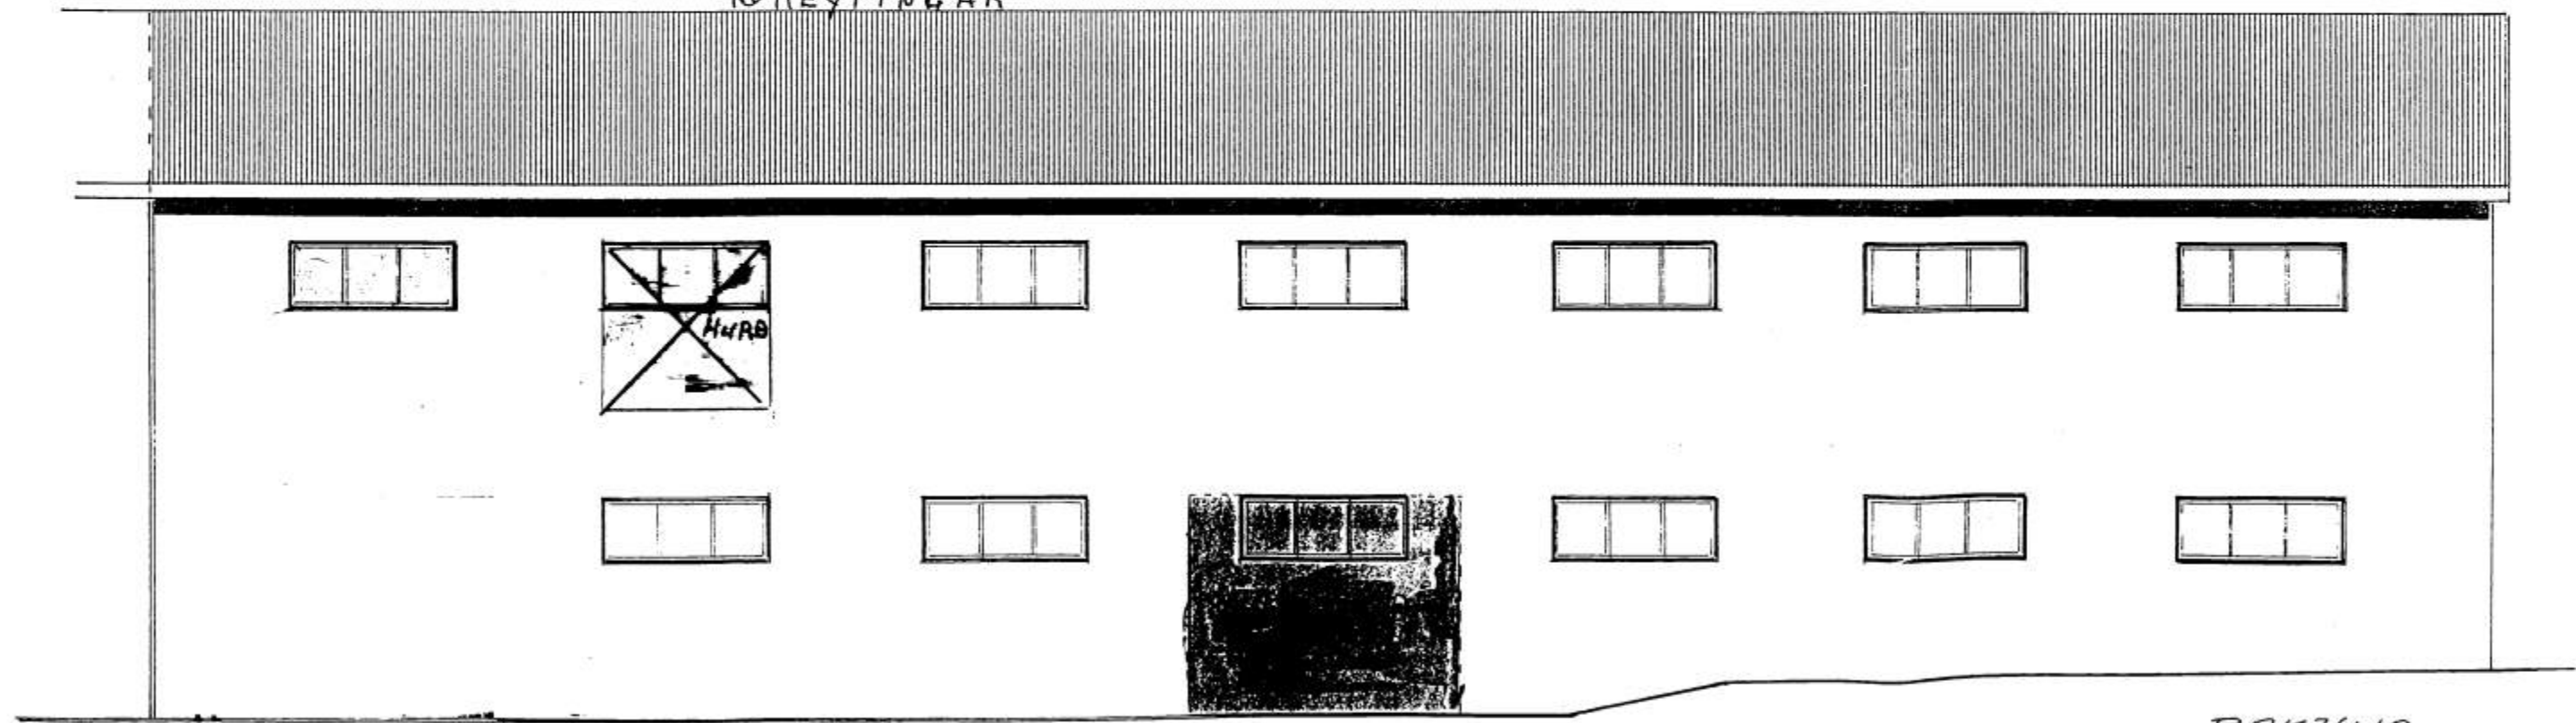

BAKHLIÐ.

SAMÞYKKT AF BYGGINGARFULLTRÚA

03. DES. 1998

[Signature]
BYGGINGARFULLTRUINN LVESTMANNAEYJUM

Stigandóttir 25
Soltún

