
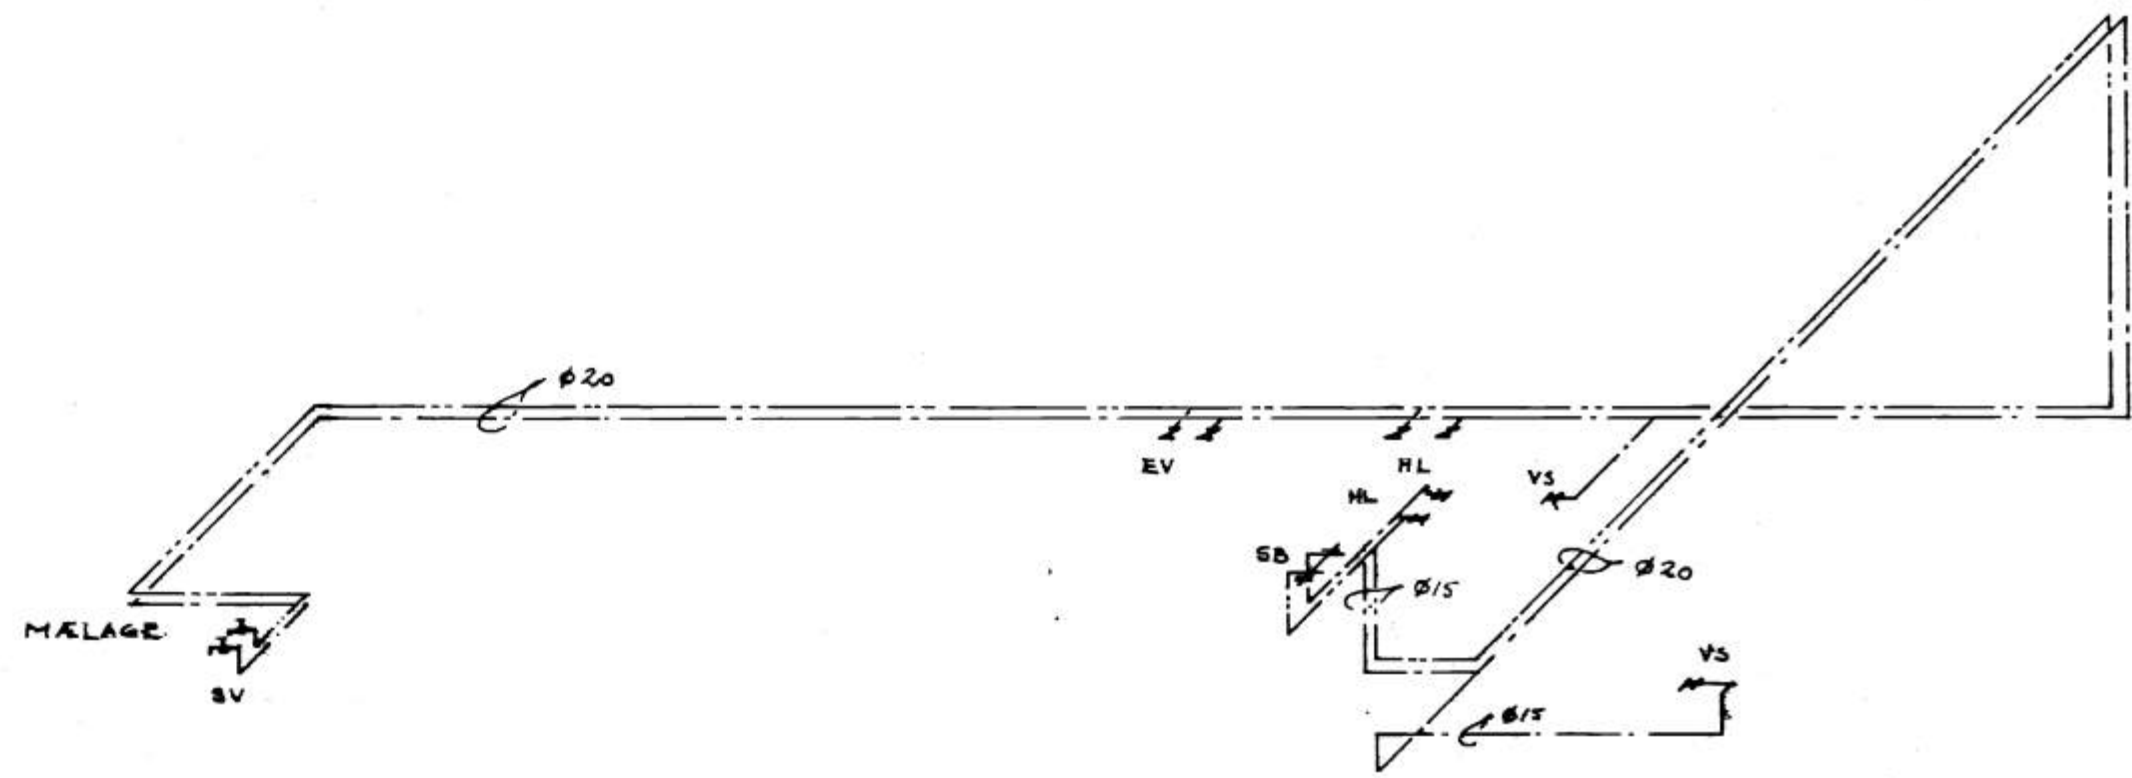


6387

SAMÞYKKI EYGGJÓFNEFNI  
 13-5-80  
 BYGGINGARFRÆÐISFRÁHVAEYJUM  
 Valdir Rasmussen

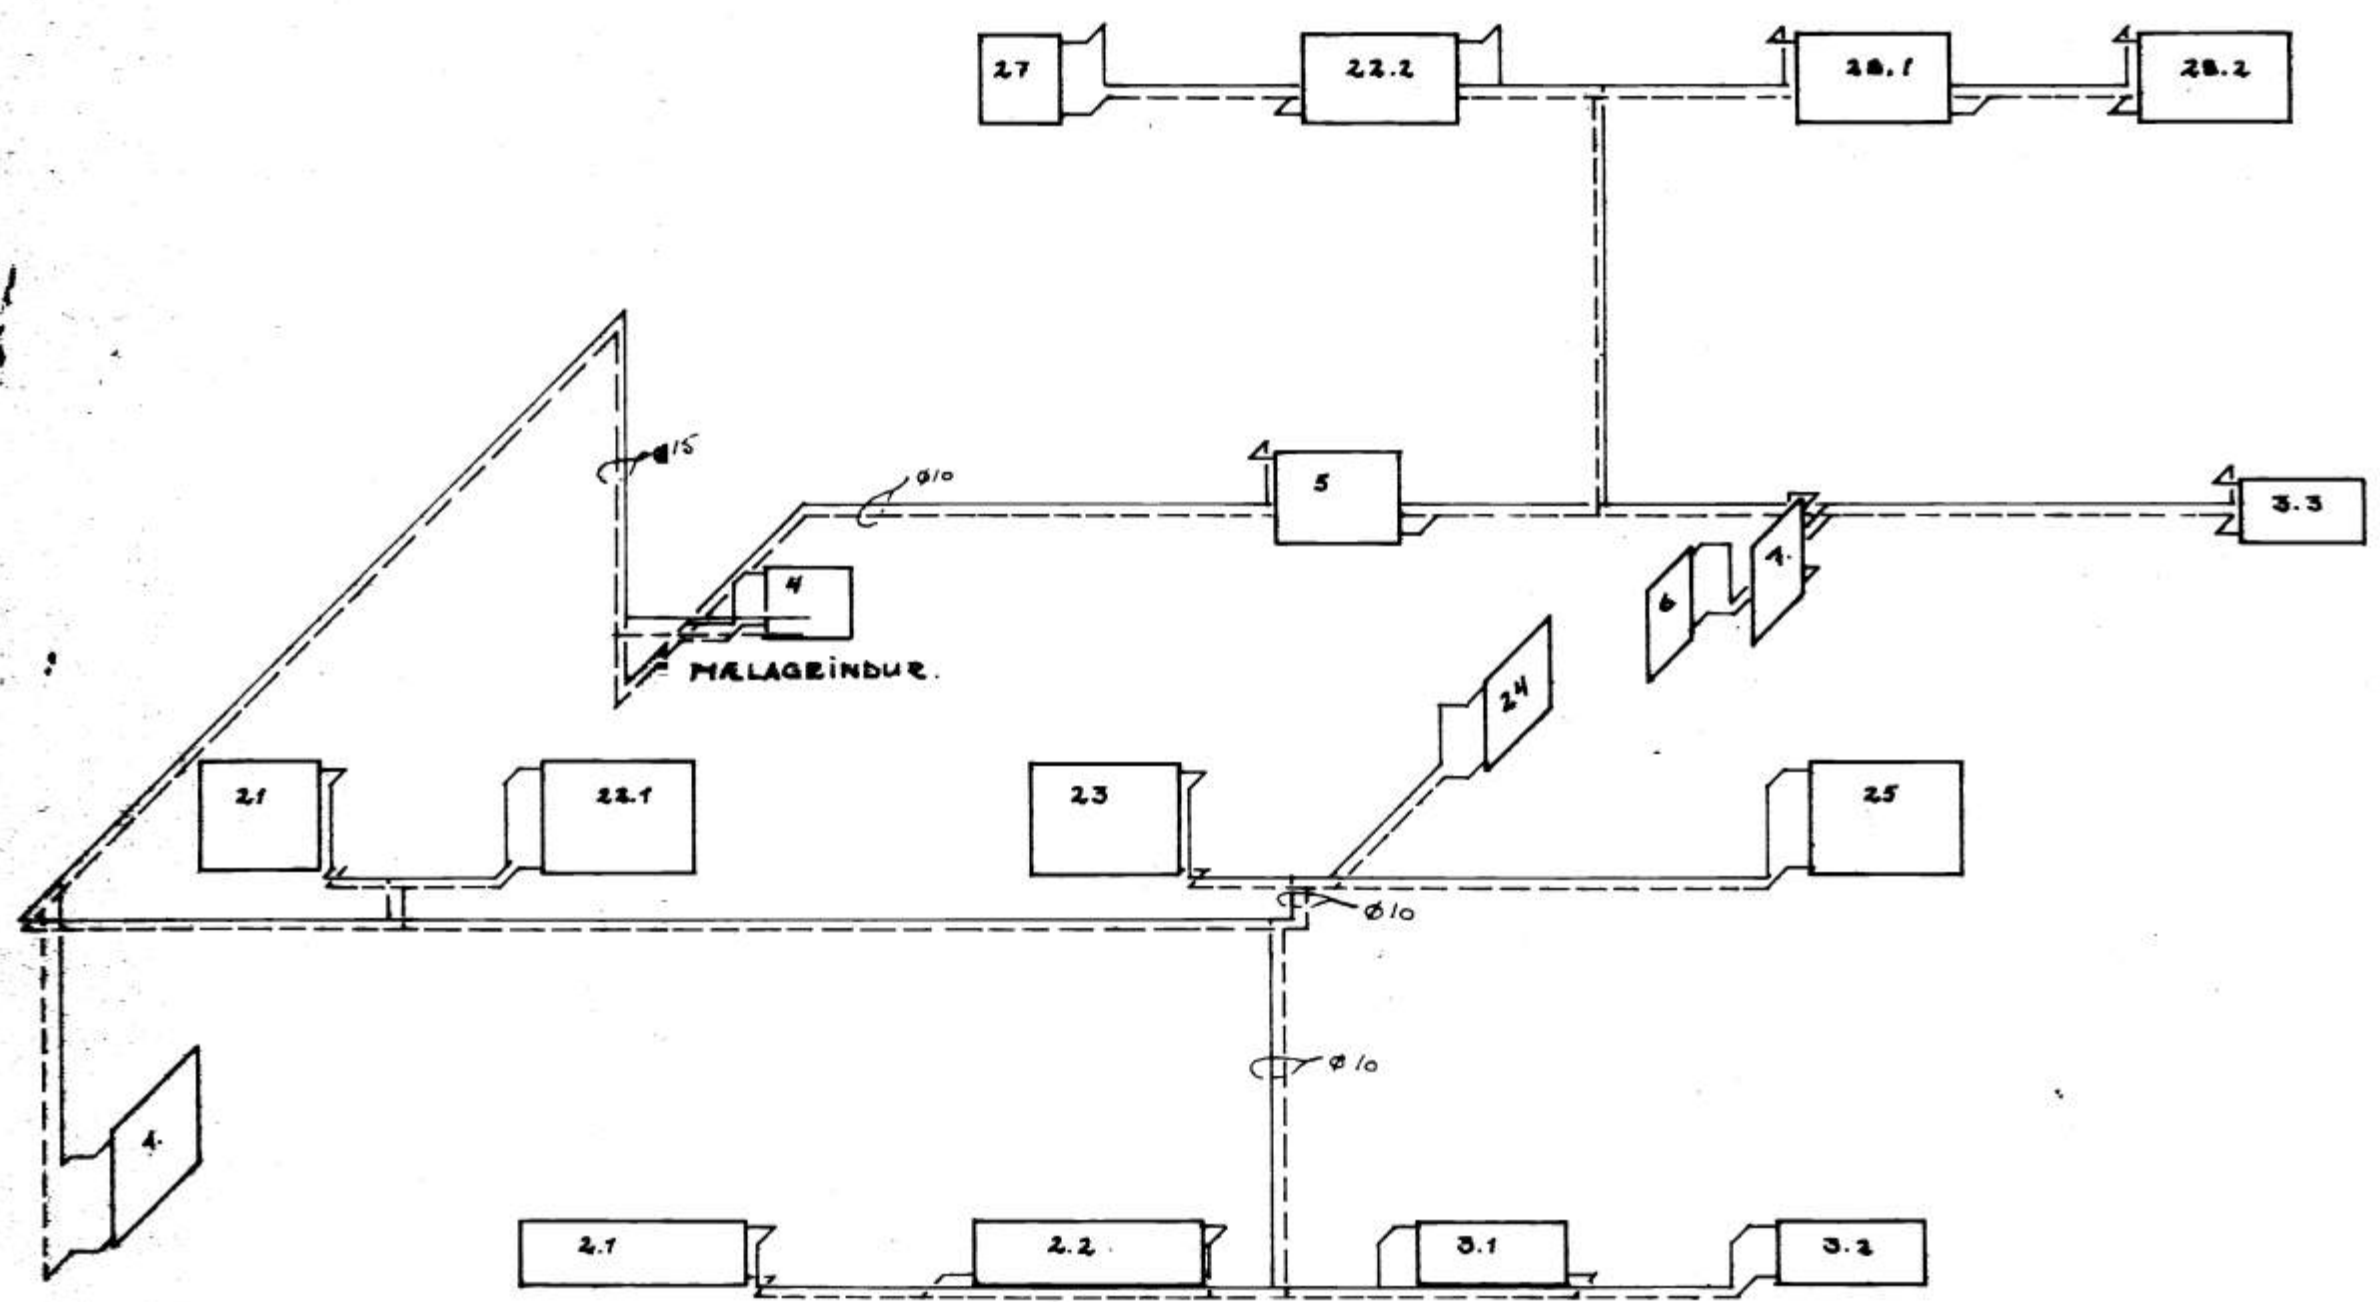

OFNASKEA

Nr.	Herbergi	Varmabútl	Hámarks-		Vatnir ofnar ΔL=40				Teming		Omfletar							
			Hæð	Lengd	byttl	Aftösl	byttl	Hæð	Lengd	A	C	B	D	um. DANFOSS' loka	Aftösl	Losing	Alh.	
1.0	ANDVEI	1200	75	80	TRÖF													
2.1	AFGERÐSLA	1200	40	150	"													
2.2	---	1200	40	150	"													
3.1	SKRIFSTOFA	1000	40	100	"													
3.2	---	1000	40	100	"													
3.3	---	700	40	80	"													
4.0	SEYMSLA	400	40	60	"													
5.0	KAFFISTOFA	500	60	80	"													
6.0	ELDHÚS	400	60	40	ENF.													
7.0	WC	300	60	50	"													
21	STÍGI-ANDD.	1000	50	120	TRÖF.													
22.1	ÓRÁÐSTAFAD	600	50	120	ENF.													
22.2	---	600	40	120	"													
23	ÓRÁÐSTAFAD	650	60	100	TRÖF.													
24	ELDHÚS	550	50	50	"													
25	WC	700	50	60	"													
27	SEYMSLA	400	75	60	"													
28.1	ÓRÁÐSTAFAD	650	40	100	"													
28.2	---	650	40	60	"													
	JAMT	13 700																

F		VERK	STRANDVEGUR VESTMANNAEYJUM
E			RÚMMYND VOG OG HITI
D			
C			
B			
A			
BR.	DAGS.	BREYTING	TEIKN. NR. 23 AF 8539
PÁLL ZÓPHONIÁSSON			HANNAÐ R6 TEIKNAD
BYGGINGTÆKNINGUR			KYRÐI 1:50
KIRKJUGATA 28 - 890-2711			DAGS. MARS 1986
800 VESTMANNAEYJUM			