


6395


SAMÞYKKT / BYGGINGAR

13. 2. 87


BYGGINGARLITRÖNN / VESTM. EYJUM
Jón Þ. Jónsson

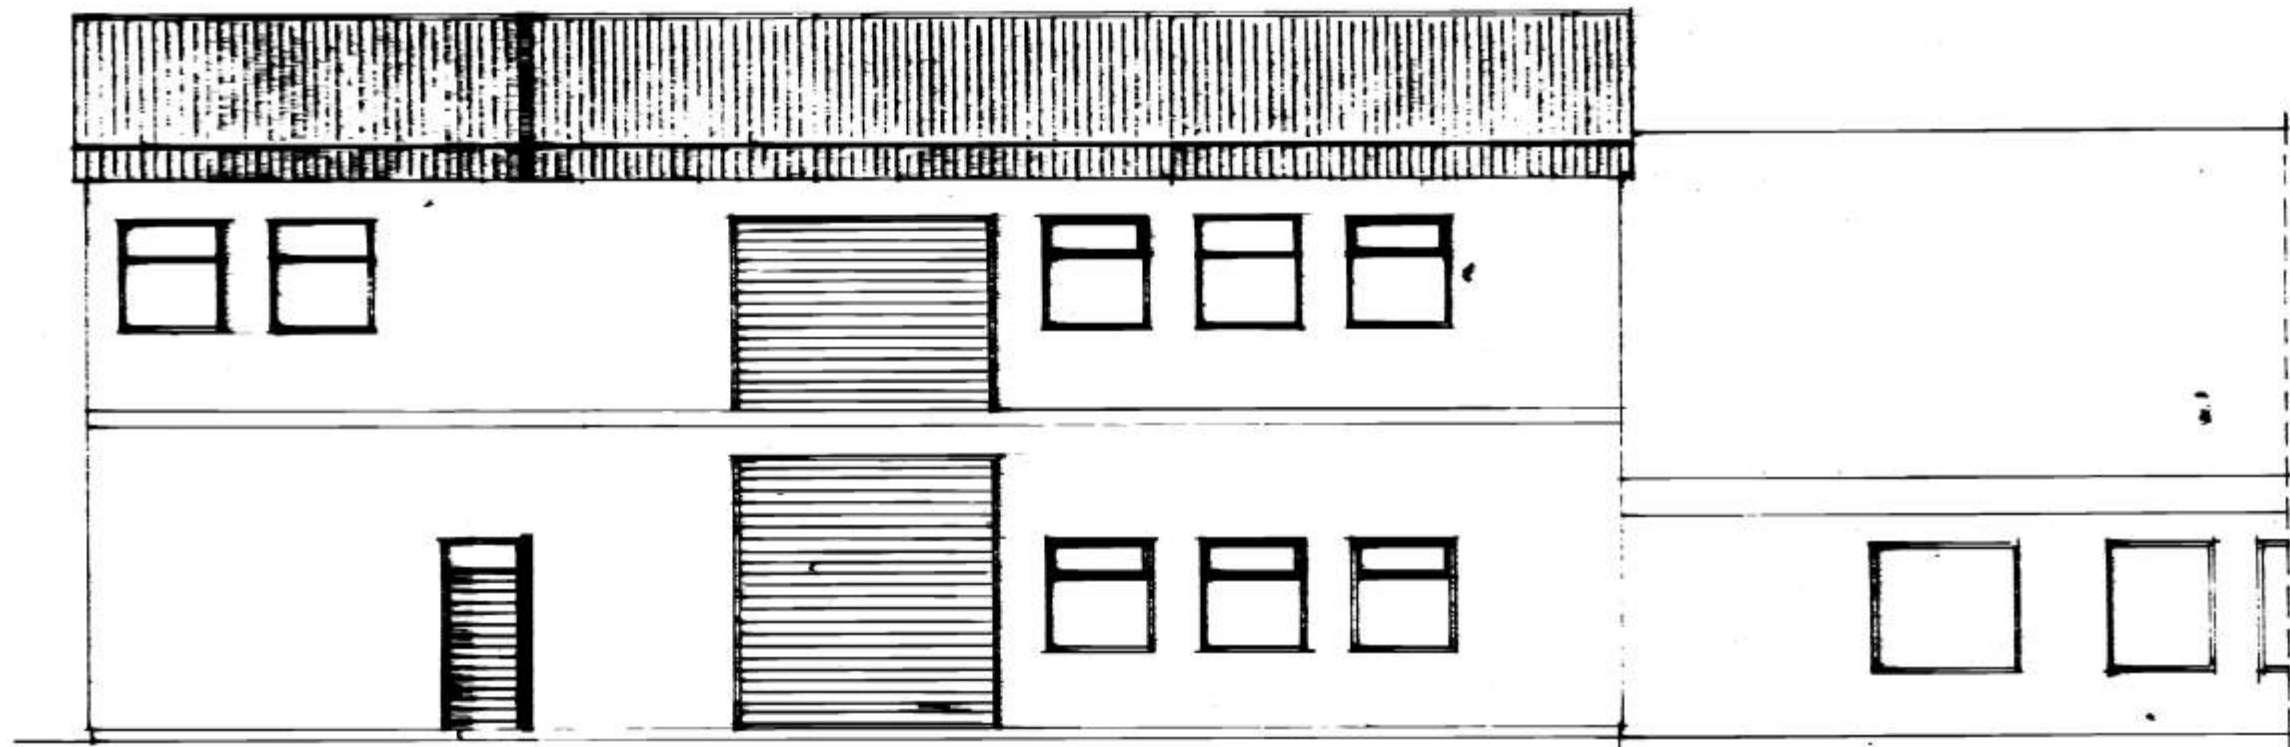


SÚÐUR 1:100

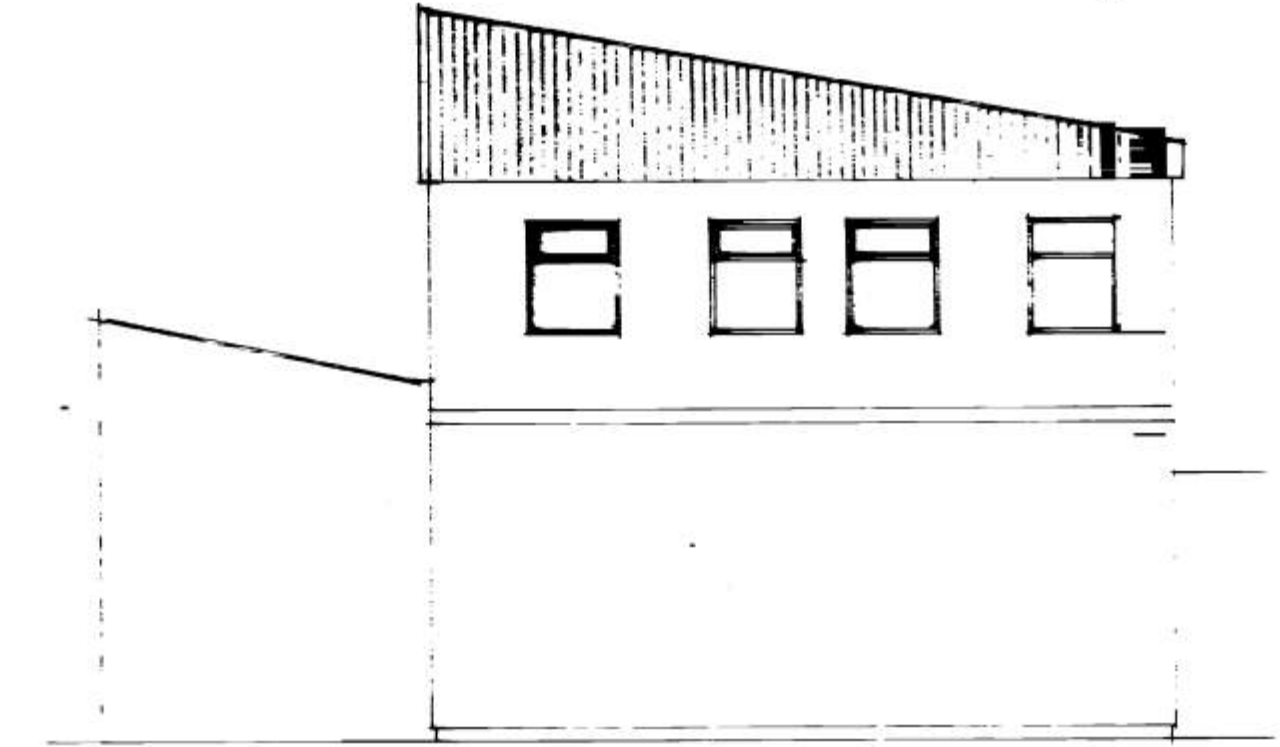

VESTUR 1:100

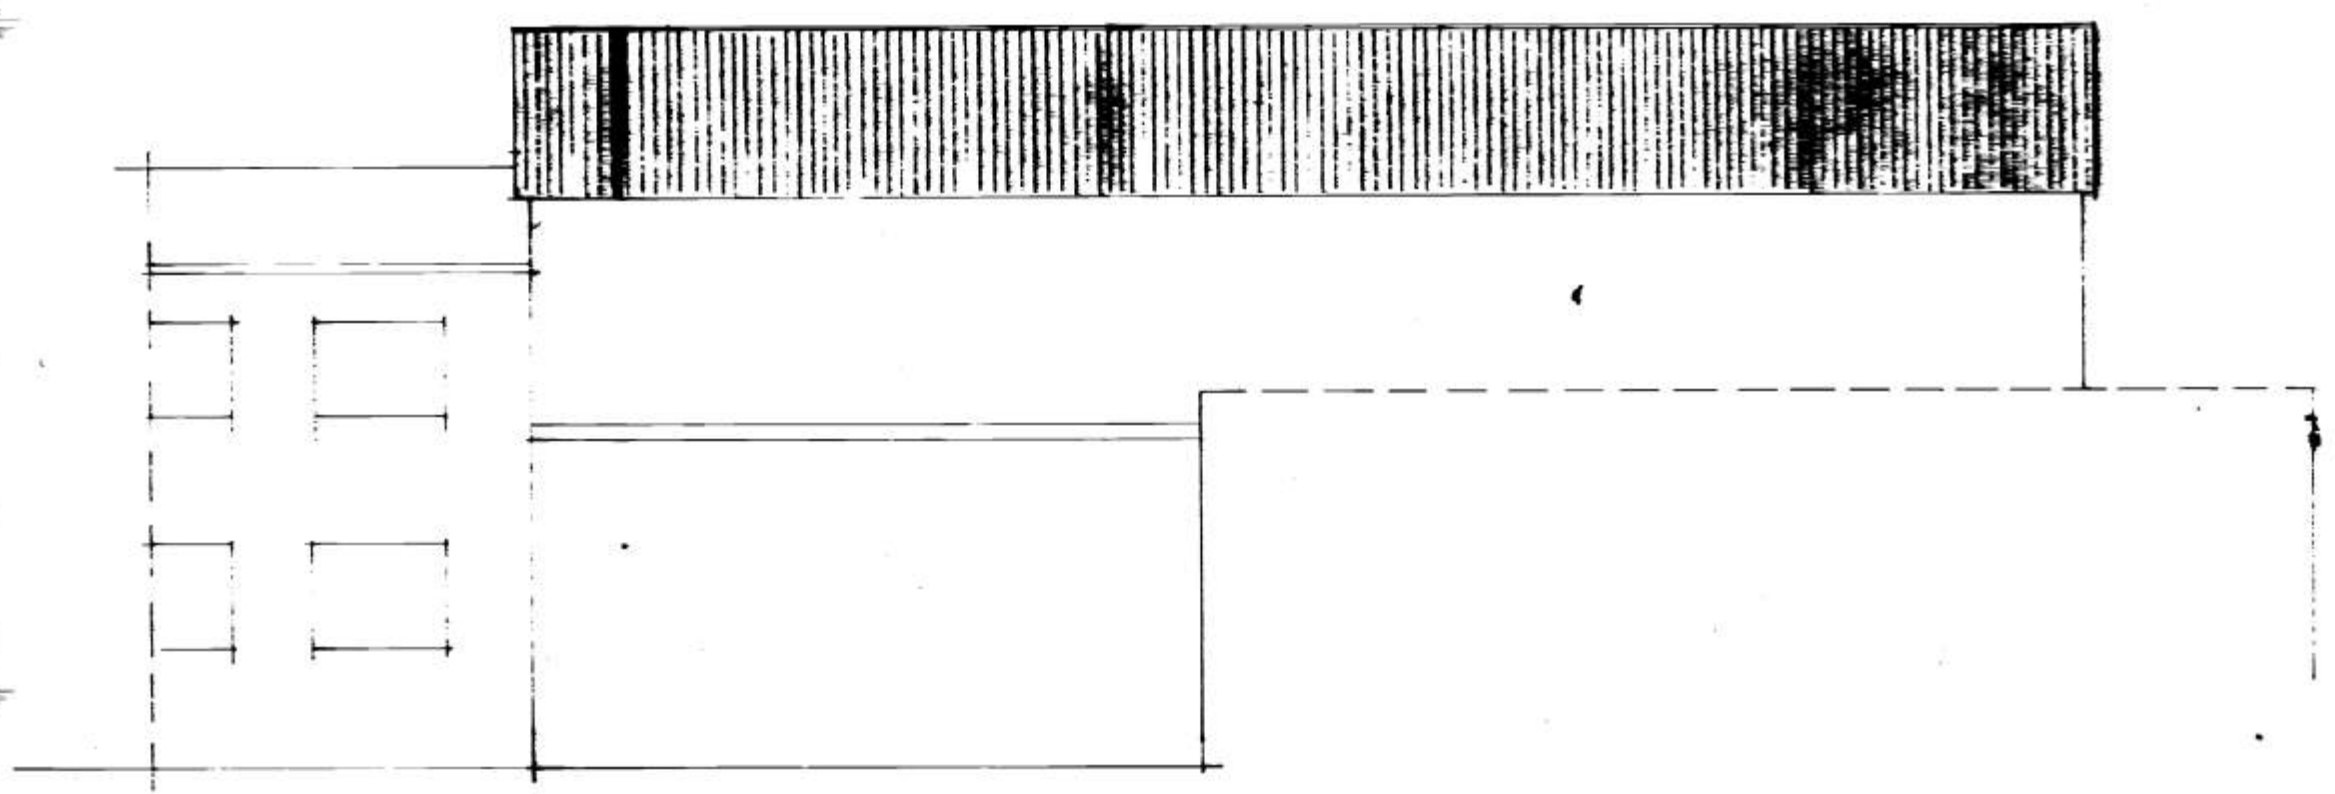

NORDUR 1:100

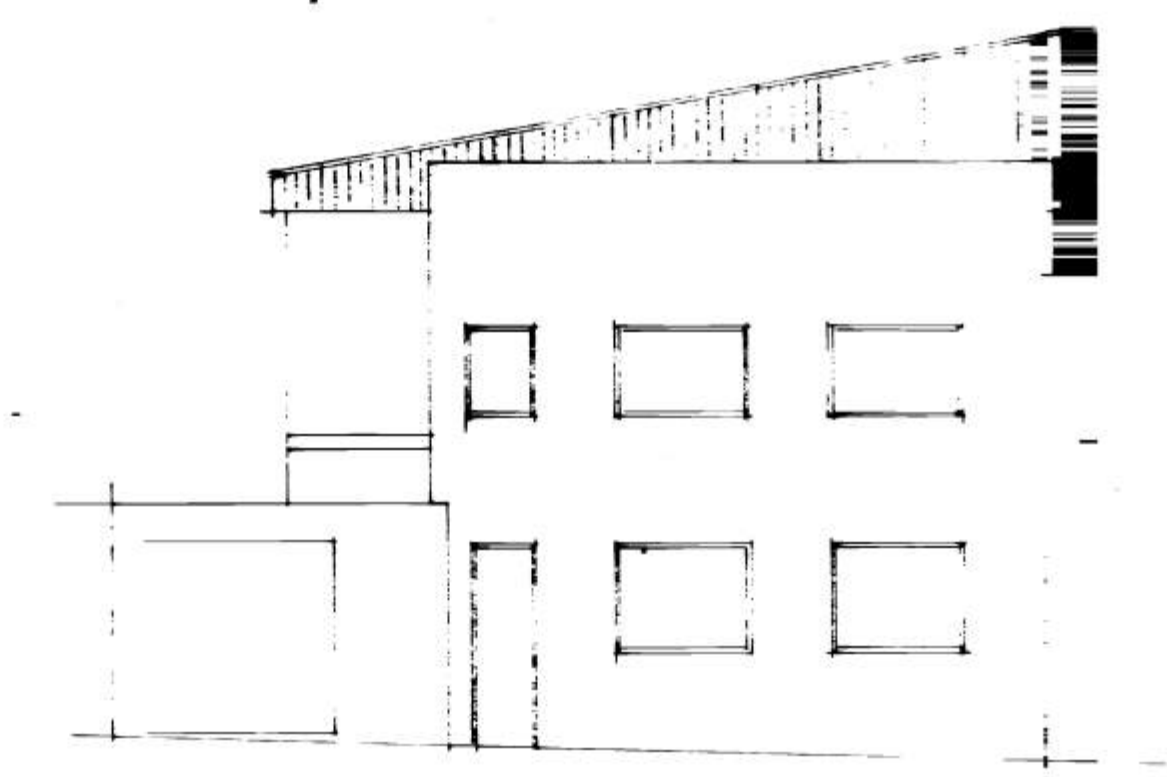

AUSTUR 1:100

STRANDVEGUR 66 VESTM. EYJUM			
			ÚTLÍTSMYNDIR
BR.	DAG.	BREYTING	
TEHNISLOFA		VESTM. EYJAR D. DES. BL.	BL. NR.
SIGURDUR PÁLSSON TÆKNIFR.		TEKN.	7
BÍGGINGARLITRÖNN 37 E		ATH.	
900 VESTRI-ERJUM - SM 98-2002		SAMB.	1