



ÖVERSNID 1:100

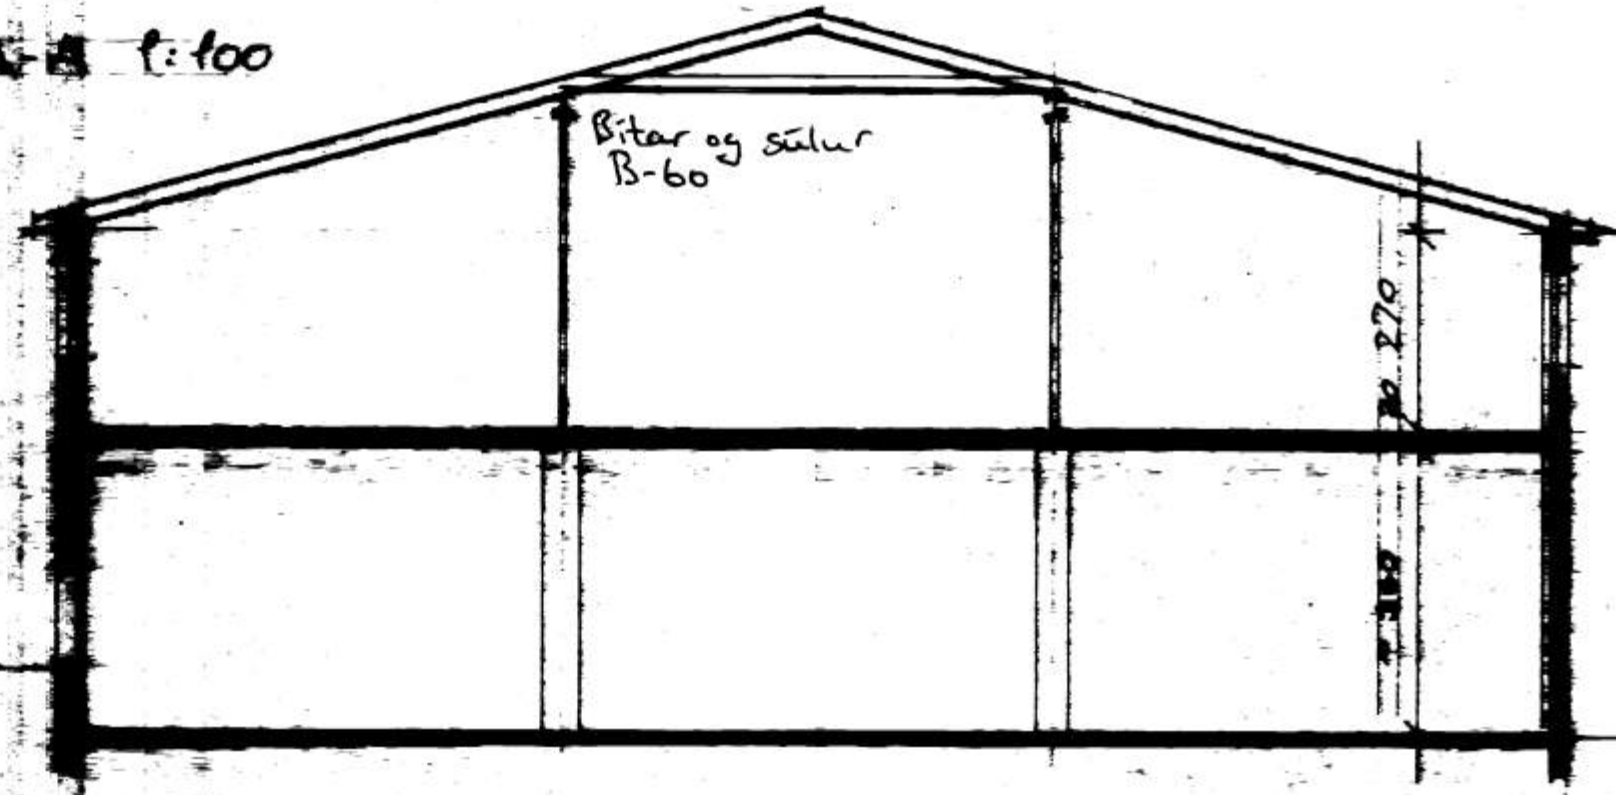

- SKYRTELINGAR:
- LITVEGGIR 25 cm STEINSTEYPTIE
 - EINHANGRUR 10 cm STEINULL
 - KLÆÐING 10 mm SPÖNAPLÖTUR V313
 - ÞAK ÞÉTTKLETT 11x6" BOÐUM-OG BÆLUM
 - SPERUR 2x8" - EINHANGRUR 7" DEKULL
 - PLÁSTFOLJA - RÆFHAGUSGRIND 1"
 - 12 mm SPÖNAPLÖTUR V313
 - IPE 200 STÁLBITAR OG 6" STÁLSULUR
 - MILLIVEGGIR 2x4" STODIR 9x60
 - 100 mm ÞÉTTULL 12 mm SPÖNAP.

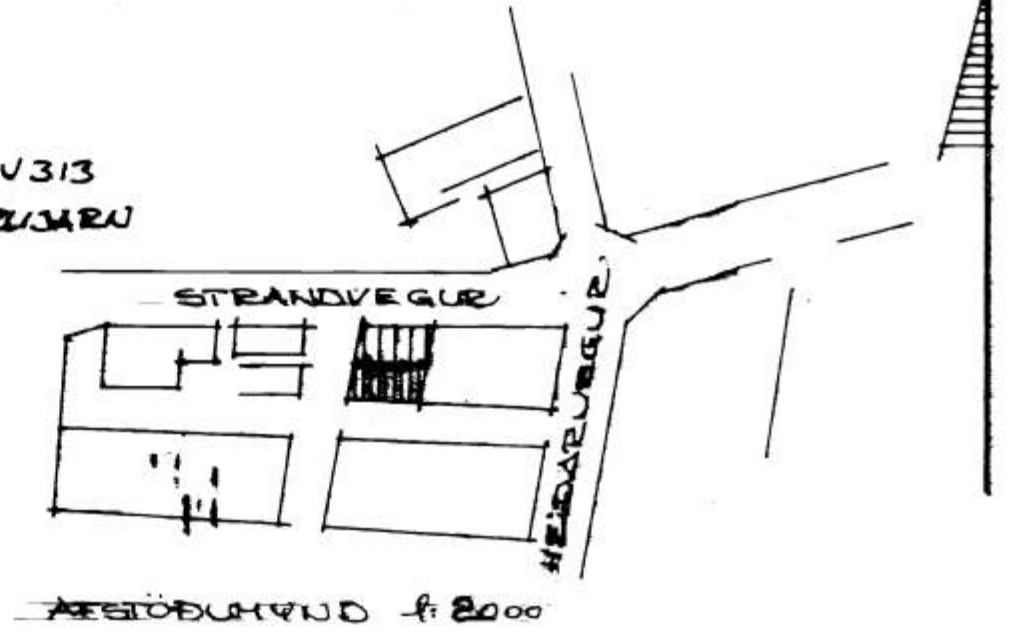

STRANDVEGUR 69-71 VESTMANNAEYJUM
 GEUNNHUNDIR, SUÐ OG AFTURHUND
 BRESTINGAR V TEBHIDAUSESTADIS
 DESEMBER 1993 TEBHIDAUSESTADIS
 MELIKJARN 1:100 OG 1:500
 JALL ZEPPONIKSSON TEBHIDAUSESTADIS