



A-A

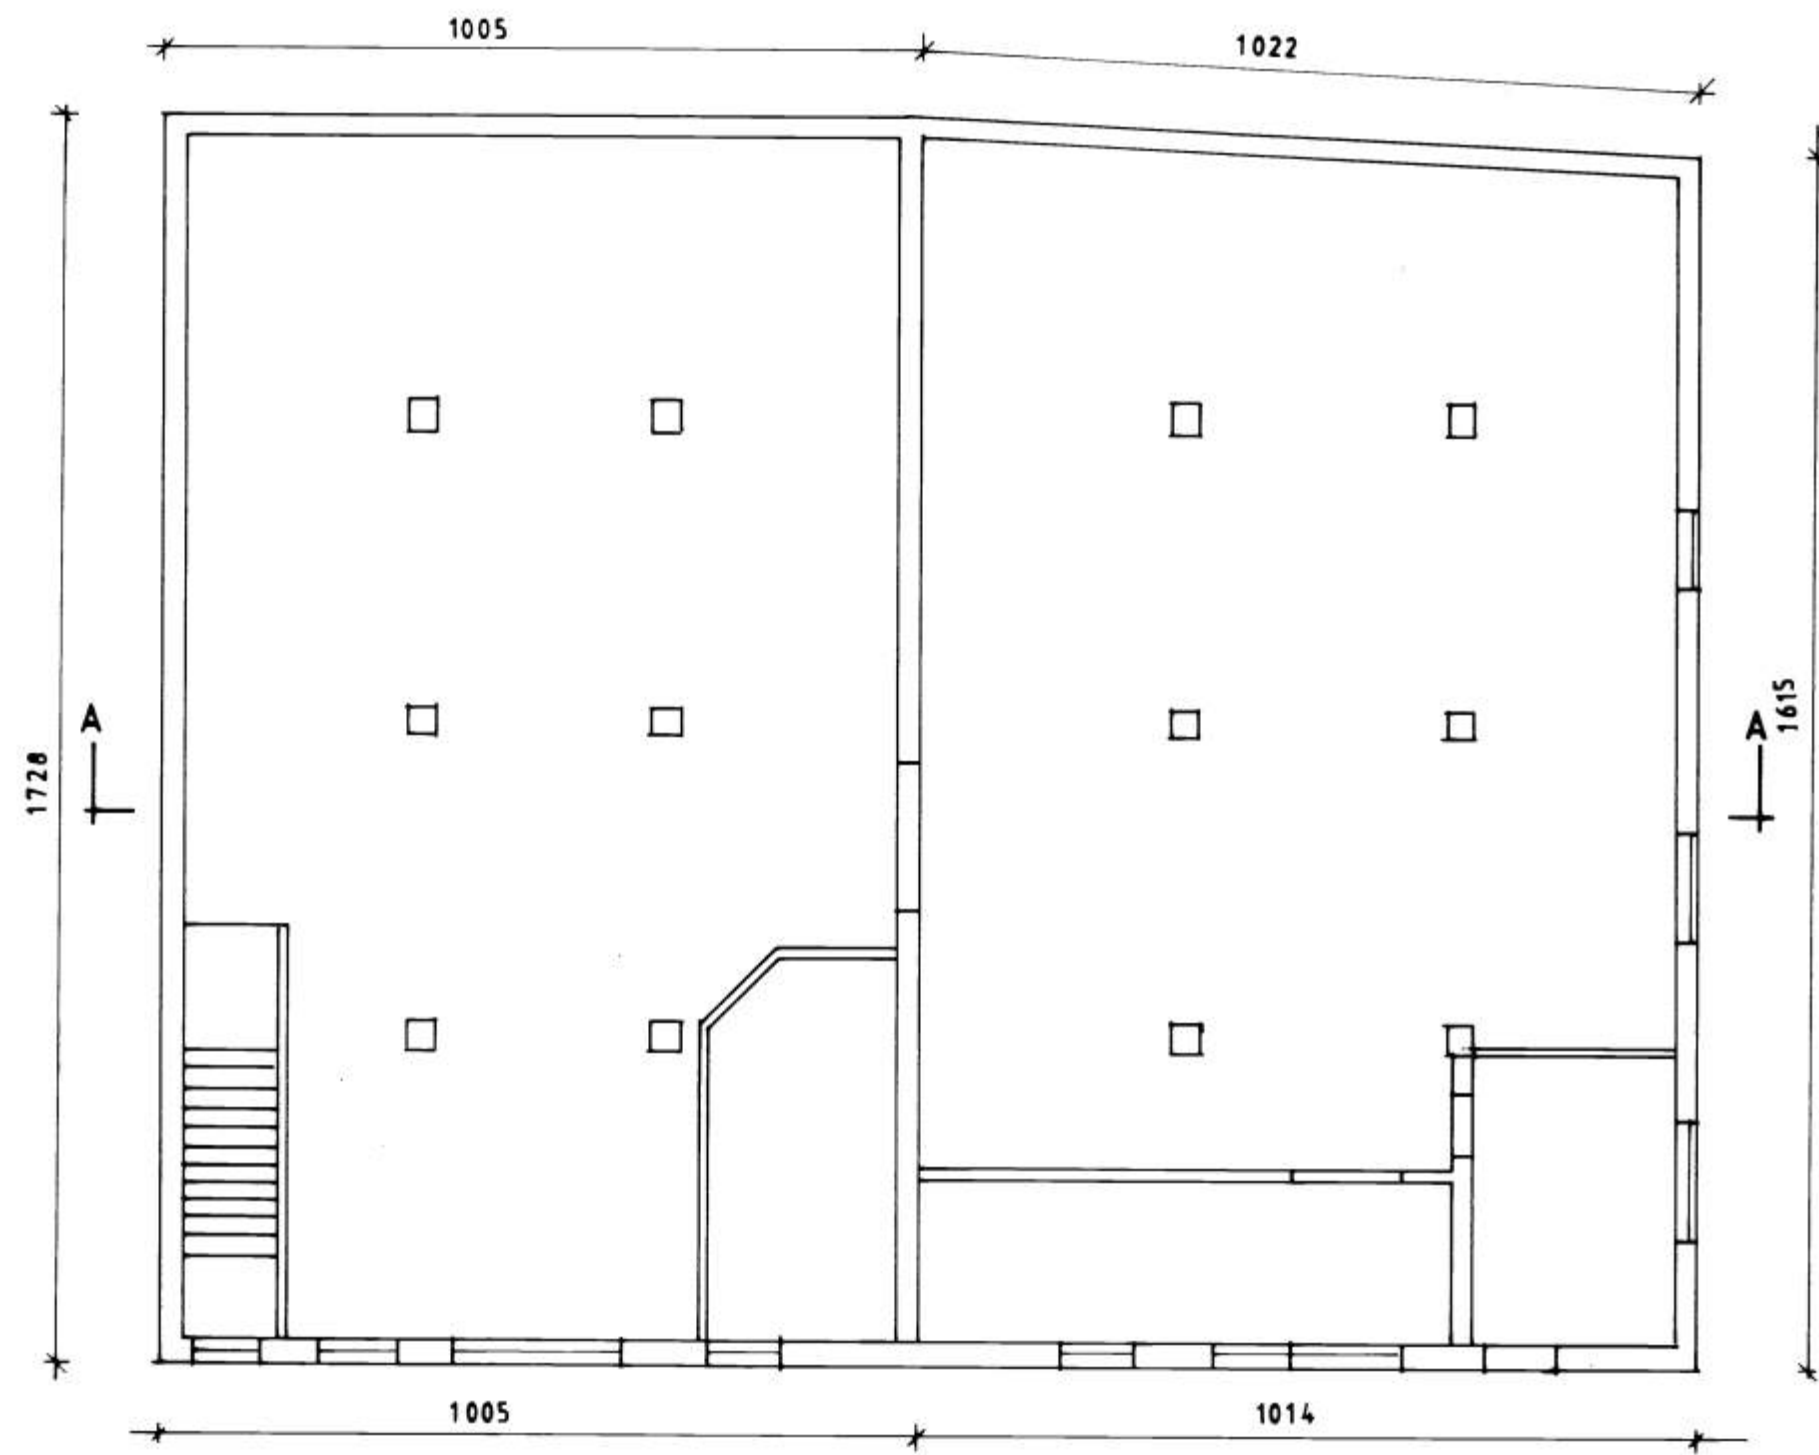

1 HÆÐ

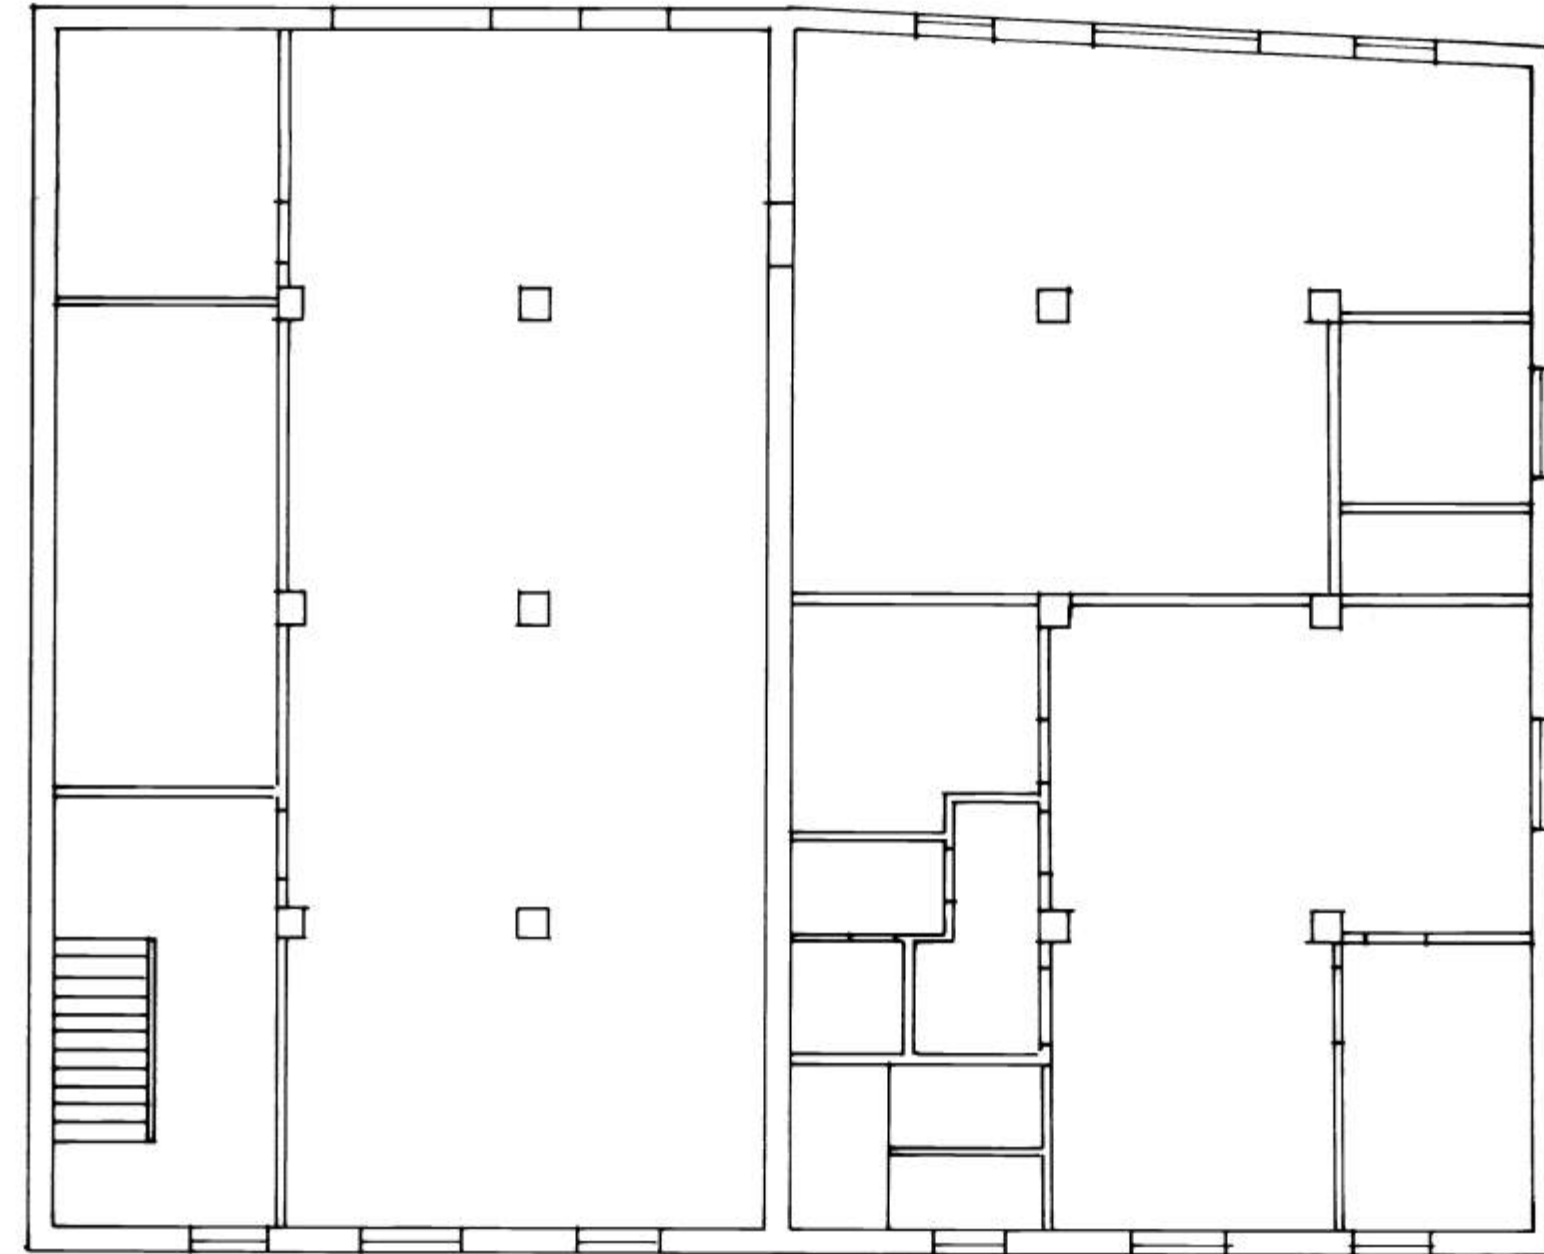

2 HÆÐ

F			VERK
E			STRANDVEGUR 71 - 79
D			
C			
B			
A			
BR.	DAGS.	BREYTING	TEIKN. NR. III
Þ. E. LAURSEN VESTMANNAEYJUM			MANNAD KVARDI 1: 100 DAGS. 16/10 1986
			TEIKNAD EA.