



20 JUNÍ 2002


Rafnildur

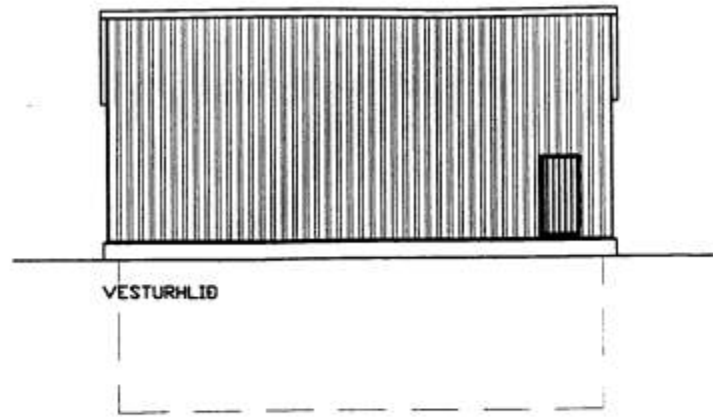


VESTURHLID

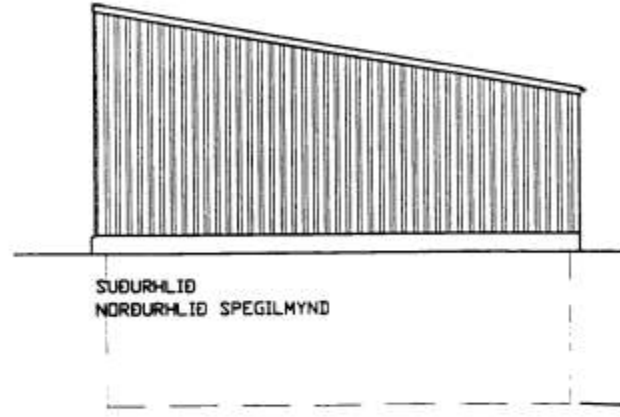


SUDURHLID
NORÐURHLID SPEGILMYND

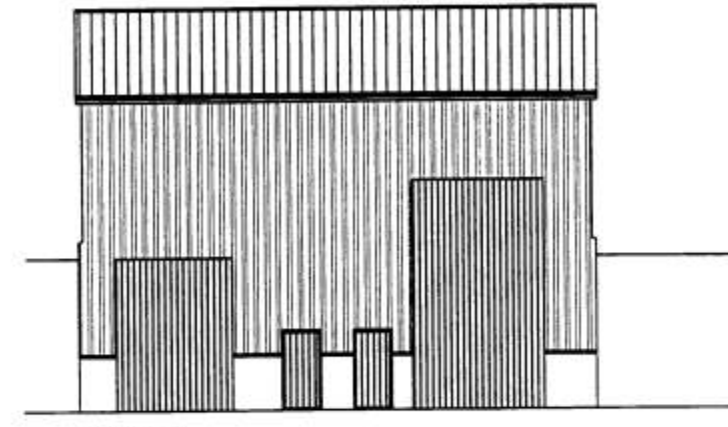

AUSTURHLID

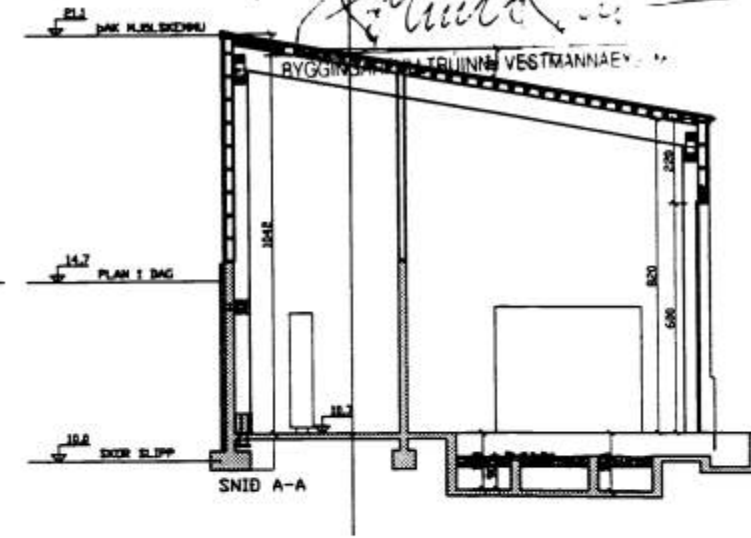

SNID A-A

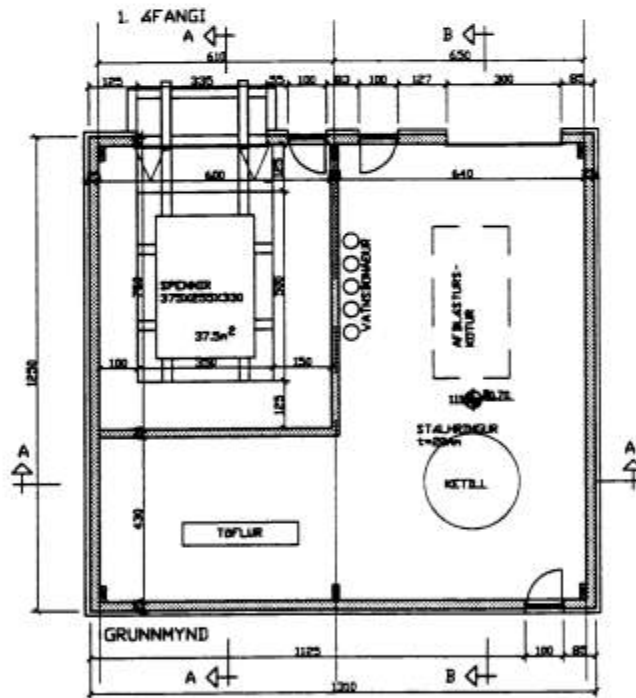


1. AFANGI

GRUNNMYND

SKRANGAR
UNDIRSTÖÐUR
BURDAVIRÐI
OTVEGGIR
ÞAK
L. HÖD 149.5m² NETTÓ 163.8m² BRÖTTÓ 1523.3m³ RÖNNAL

JARNBENT STENSTEIPA
STENSTEIPA, LÍMTRÁ OG SPONDR
KLEBBER HES ALI AD UTAN OG INNAN
ERINNERNI STENBELL OG BAKAVORIN
AL AD UTAN OG INNAN, STENBELL- BAKAVORIN

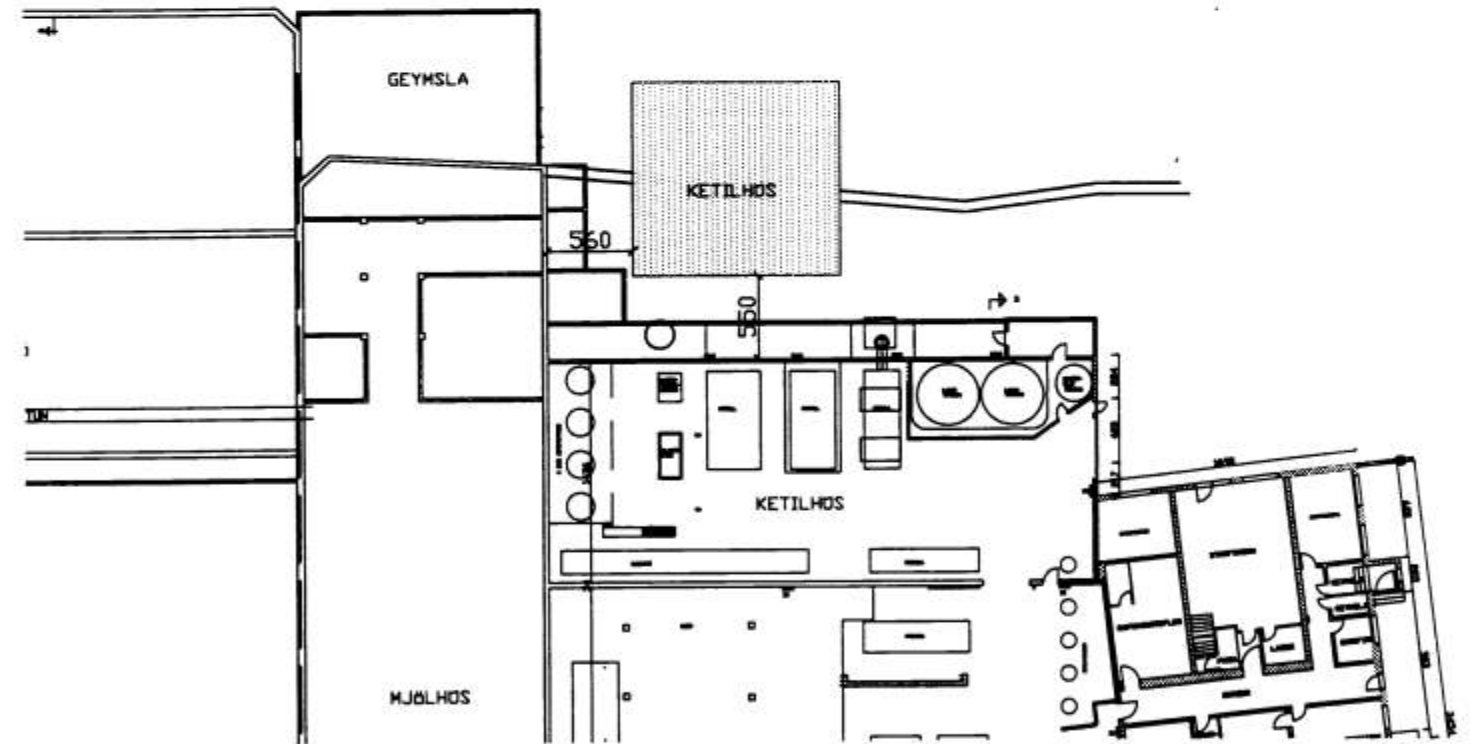

S:\verkefni\A-VERK\01\0129\vinbraedsla\teikn-vinnu\0129-4.dwg, 150A, 08.08.02 16:37:16

D			H			Dags.	Hannað	Verk.nr	Mælikvarði	Teiknistofa PZ ehf Ráðgjafarverkfræðipjónusta Kirkjubæjvegur 23 900 Vestmannaeyjum Sími 481-2711 Fax 481-3076 Heimasíða http://www.teiknistofa.is Notfang pz@teiknistofa.is	Verkefni VINNSLUSTÓÐIN HF VESTMANNAEYJUN KETTILHÖS Verkefni GRUNNMYND, SNID, OTLIT OG AFSTÖÐUMYND
C			G		JUNÍ 02	SP	0129	1/500 1/100			
B	JULÍ 02	DLUGRYFJA STÖKKUD OG ÞYKKUD		F		Yfirfarið	Teiknað	Teikn.nr	Breyting		
A	JULÍ 02	SNID TEKIN OT OG OTLIT SETT INN		E		SP	EA	150	A		
NR	DAGS.	BREYTING	NR	DAGS.	BREYTING	Samþykkt					