




NORDURHLID 1:100

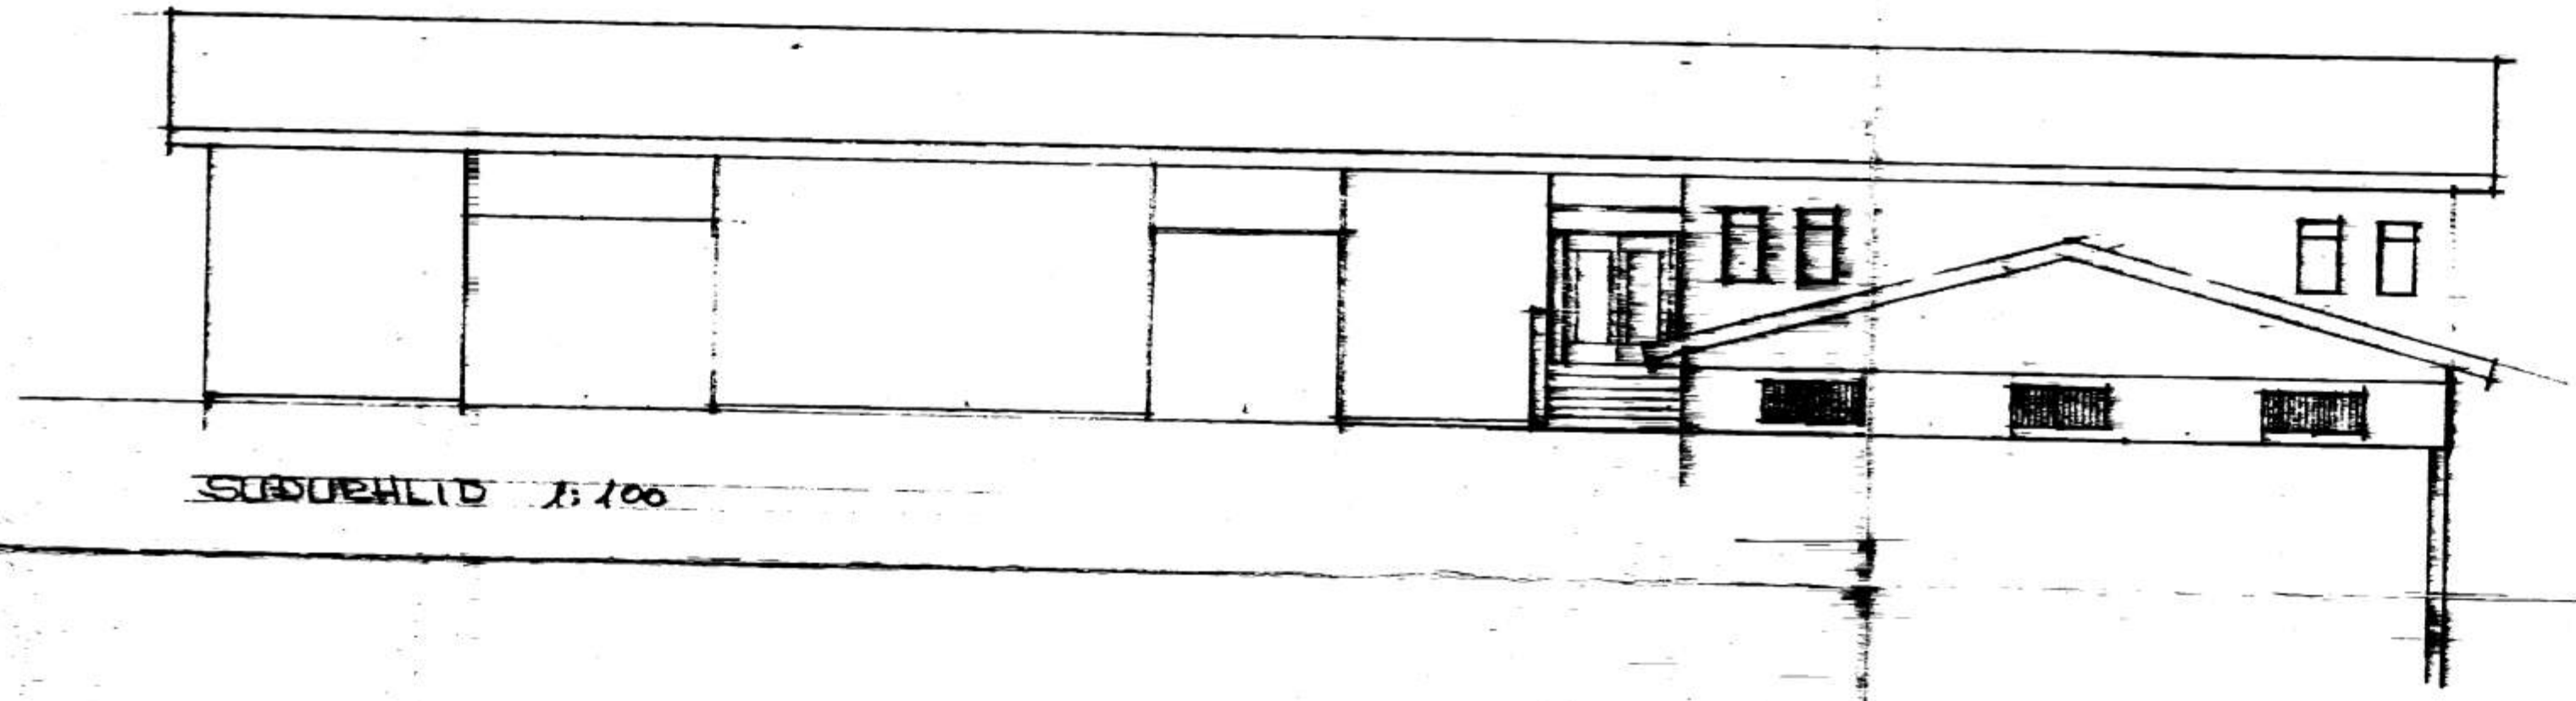

SUDURHLID 1:100

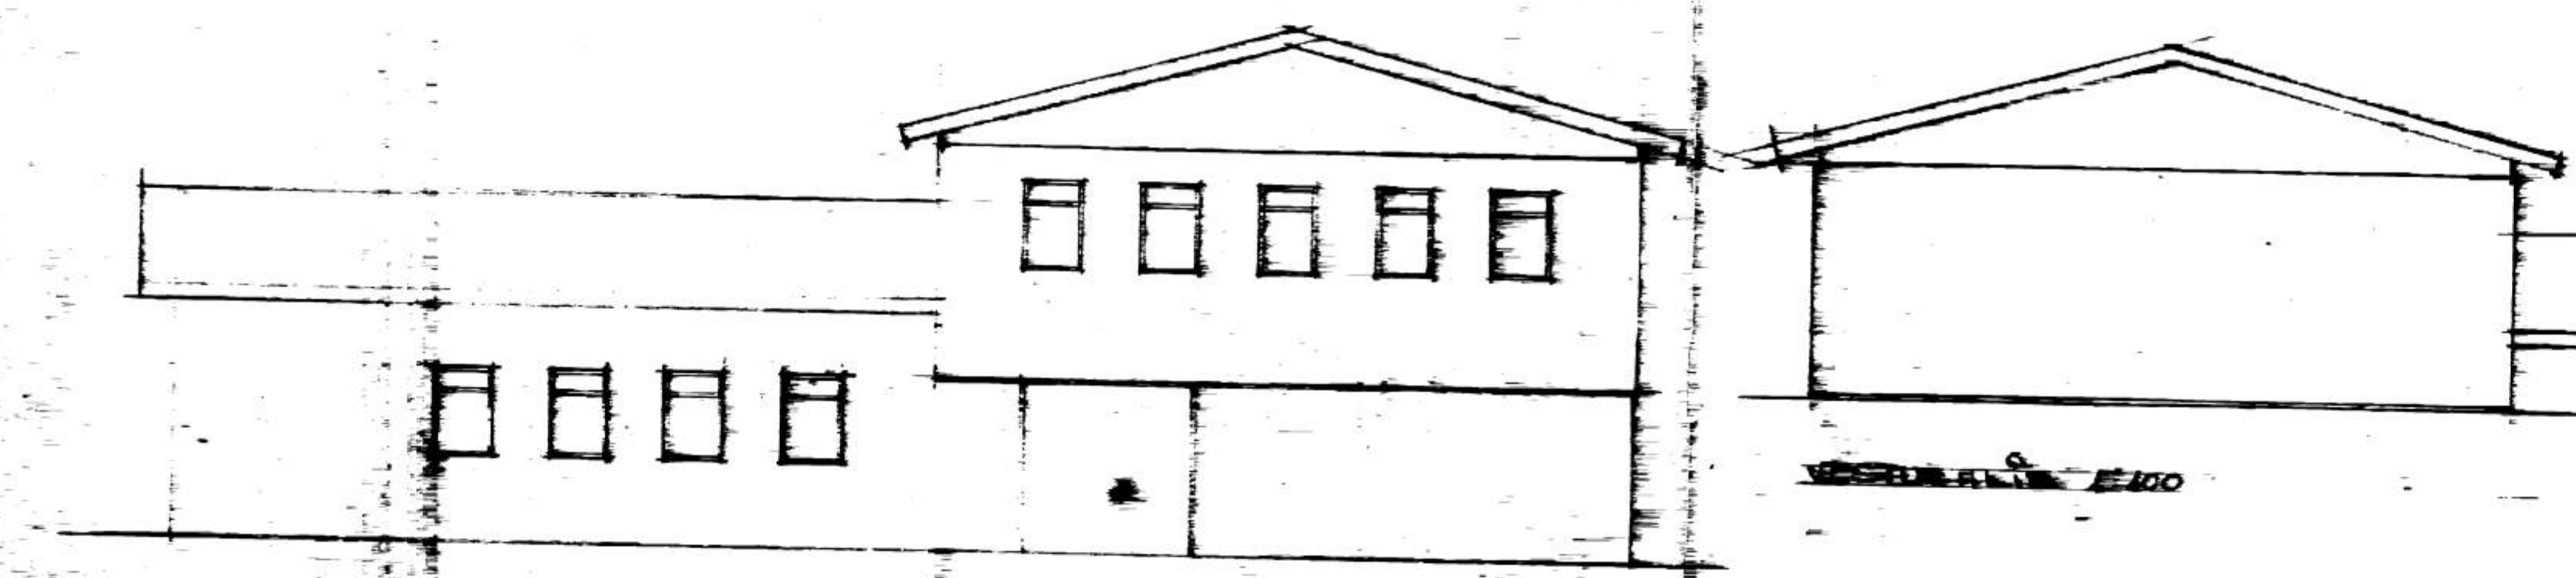

AUSTURHLID 1:100

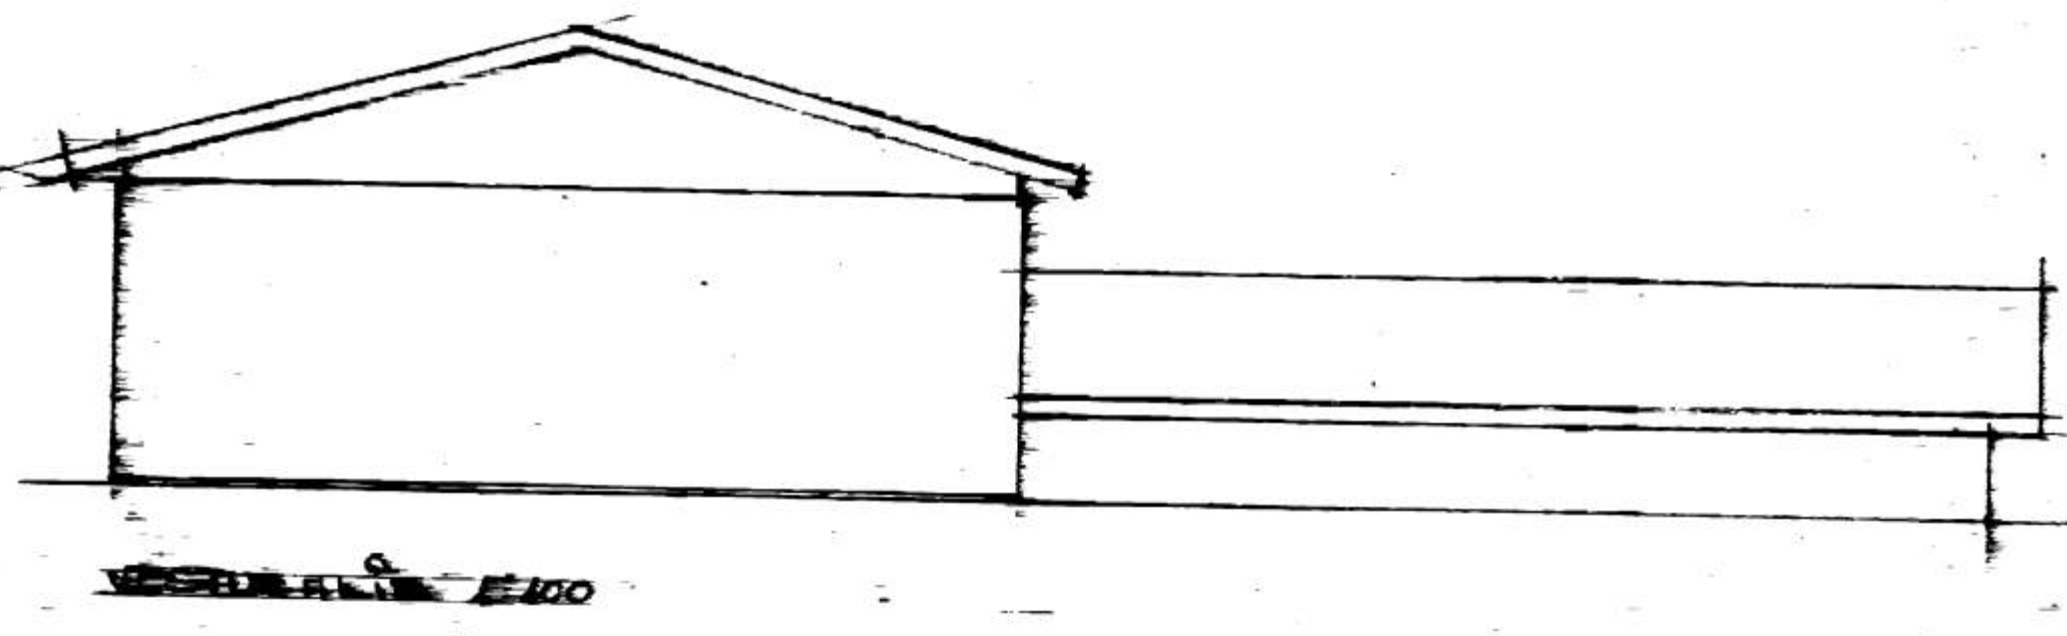

VESTURHLID 1:100