



SNID I-I

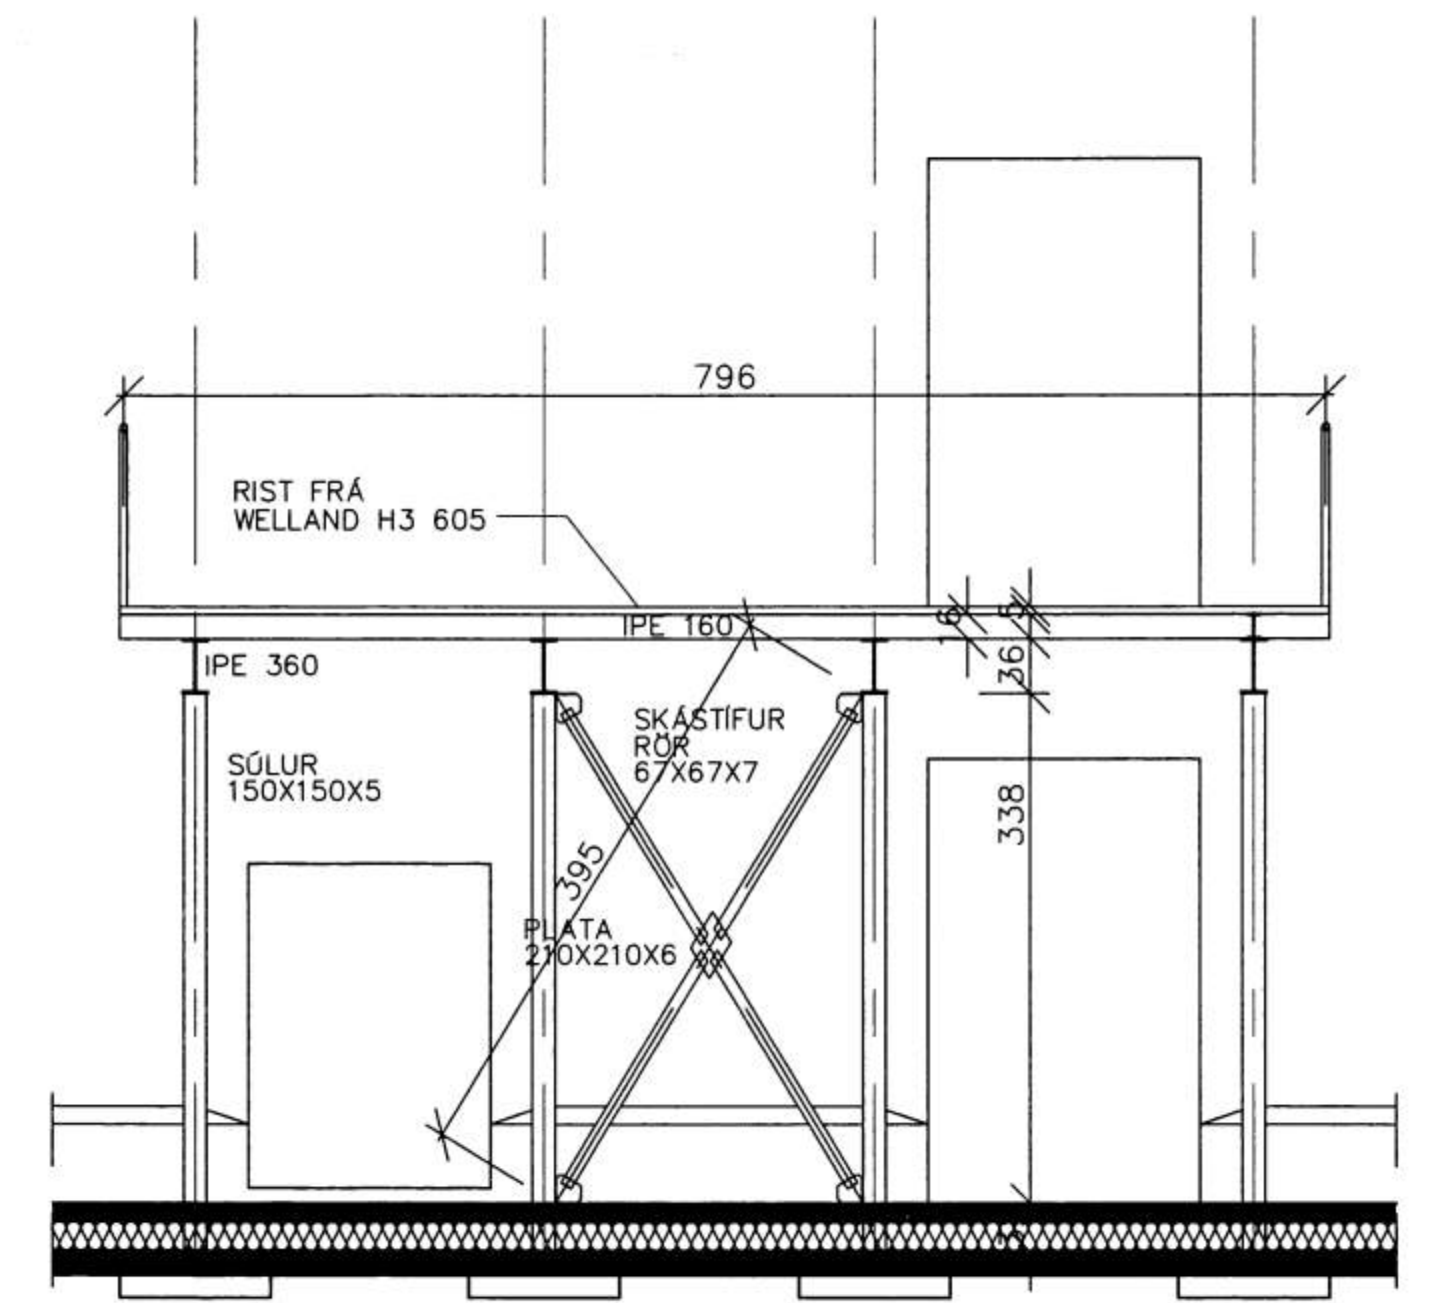

S:\teikniforlag\VEI\01010123\teikniforlag\teikniforlag\teikniforlag\0123-5.dwg - 18.06.03 10:04:53, WTP201P Dagaþjel 500 24 by HP

D			H		Dags.	Hannað	Verk.nr	Mælikvarði	Teiknistofa PZ ehf Ráðgjafarverkfræðipjónusta 	Verkefni ISFÉLAG VESTMANNNAEYJA ENDURBYGGING
C			G	JAN. 01	PZ	0123	1/50			
B	SEPT. 01	MALLINUR	F	Yfirarið	Teiknað	Teikn.nr	Breyting			
A	AG. 01	TÖLVUTEIKNAD	E		EA	119	B			
NR	DAGS.	BREYTING	NR	DAGS.	BREYTING	Samþykkt	<i>Pinn Lohmann</i>	Kirkjuveg 23 900 Vestmannaeyjum Sími 481-2711 Fax-481-3076 Heimasíða http://www.teiknistofa.is Netfang pz@teiknistofa.is		