



646


SAMÞYKKT LÖSUNARFRUMI
 13. ÁSÍÐ 2003
 Ráðgjafarverkfærðipjónusta
 Teiknastofa PZ ehf.

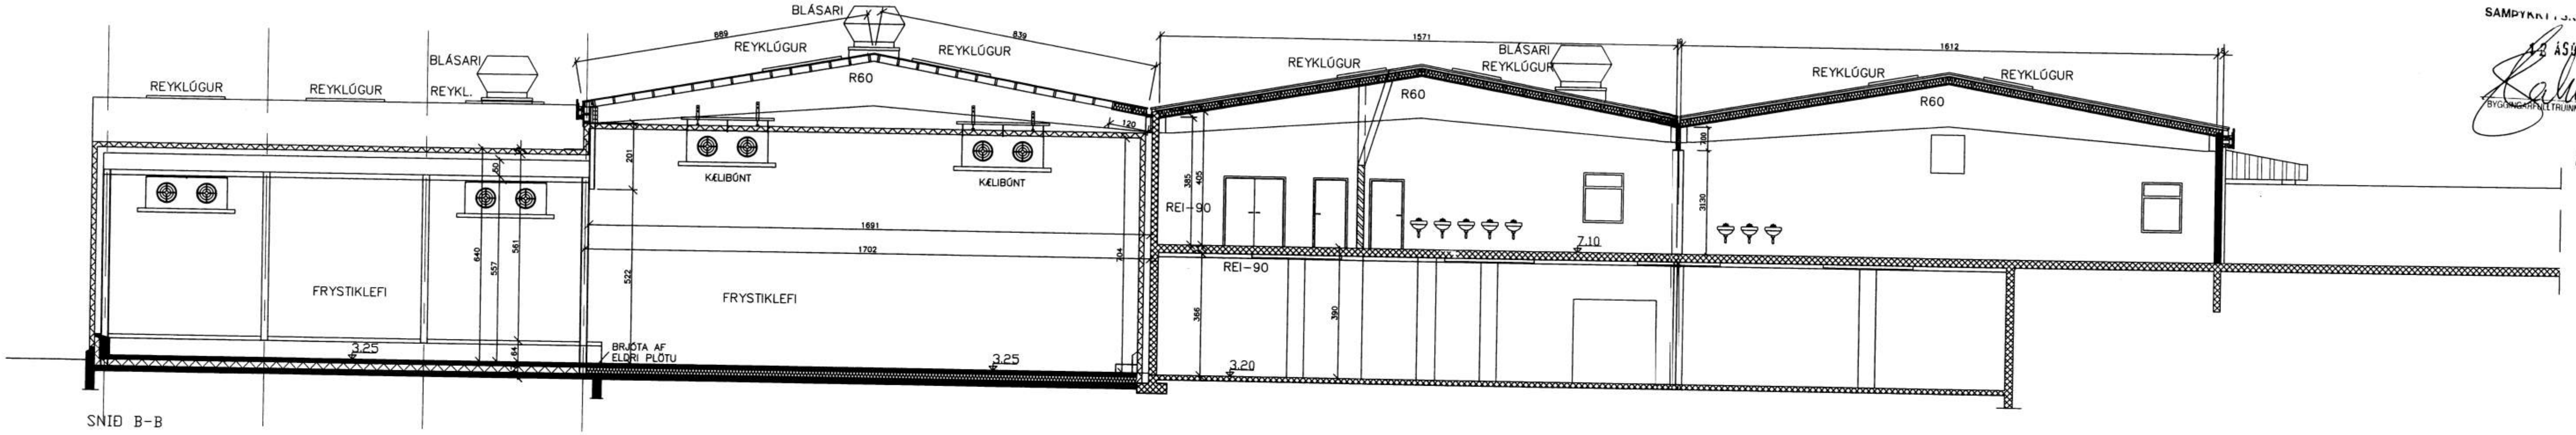


SNID B-B

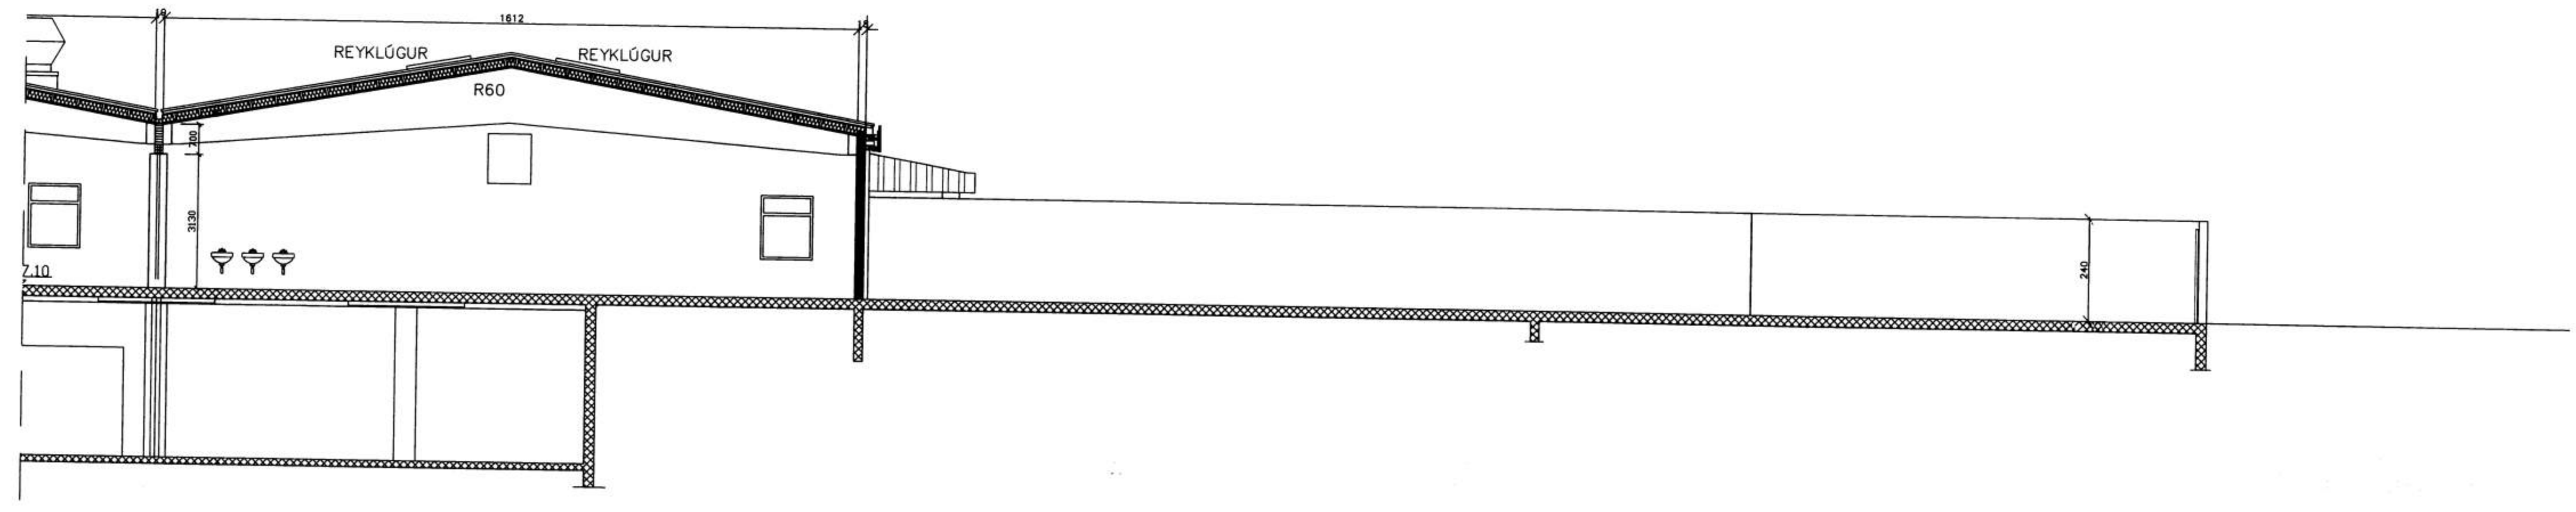

SNI? B-B

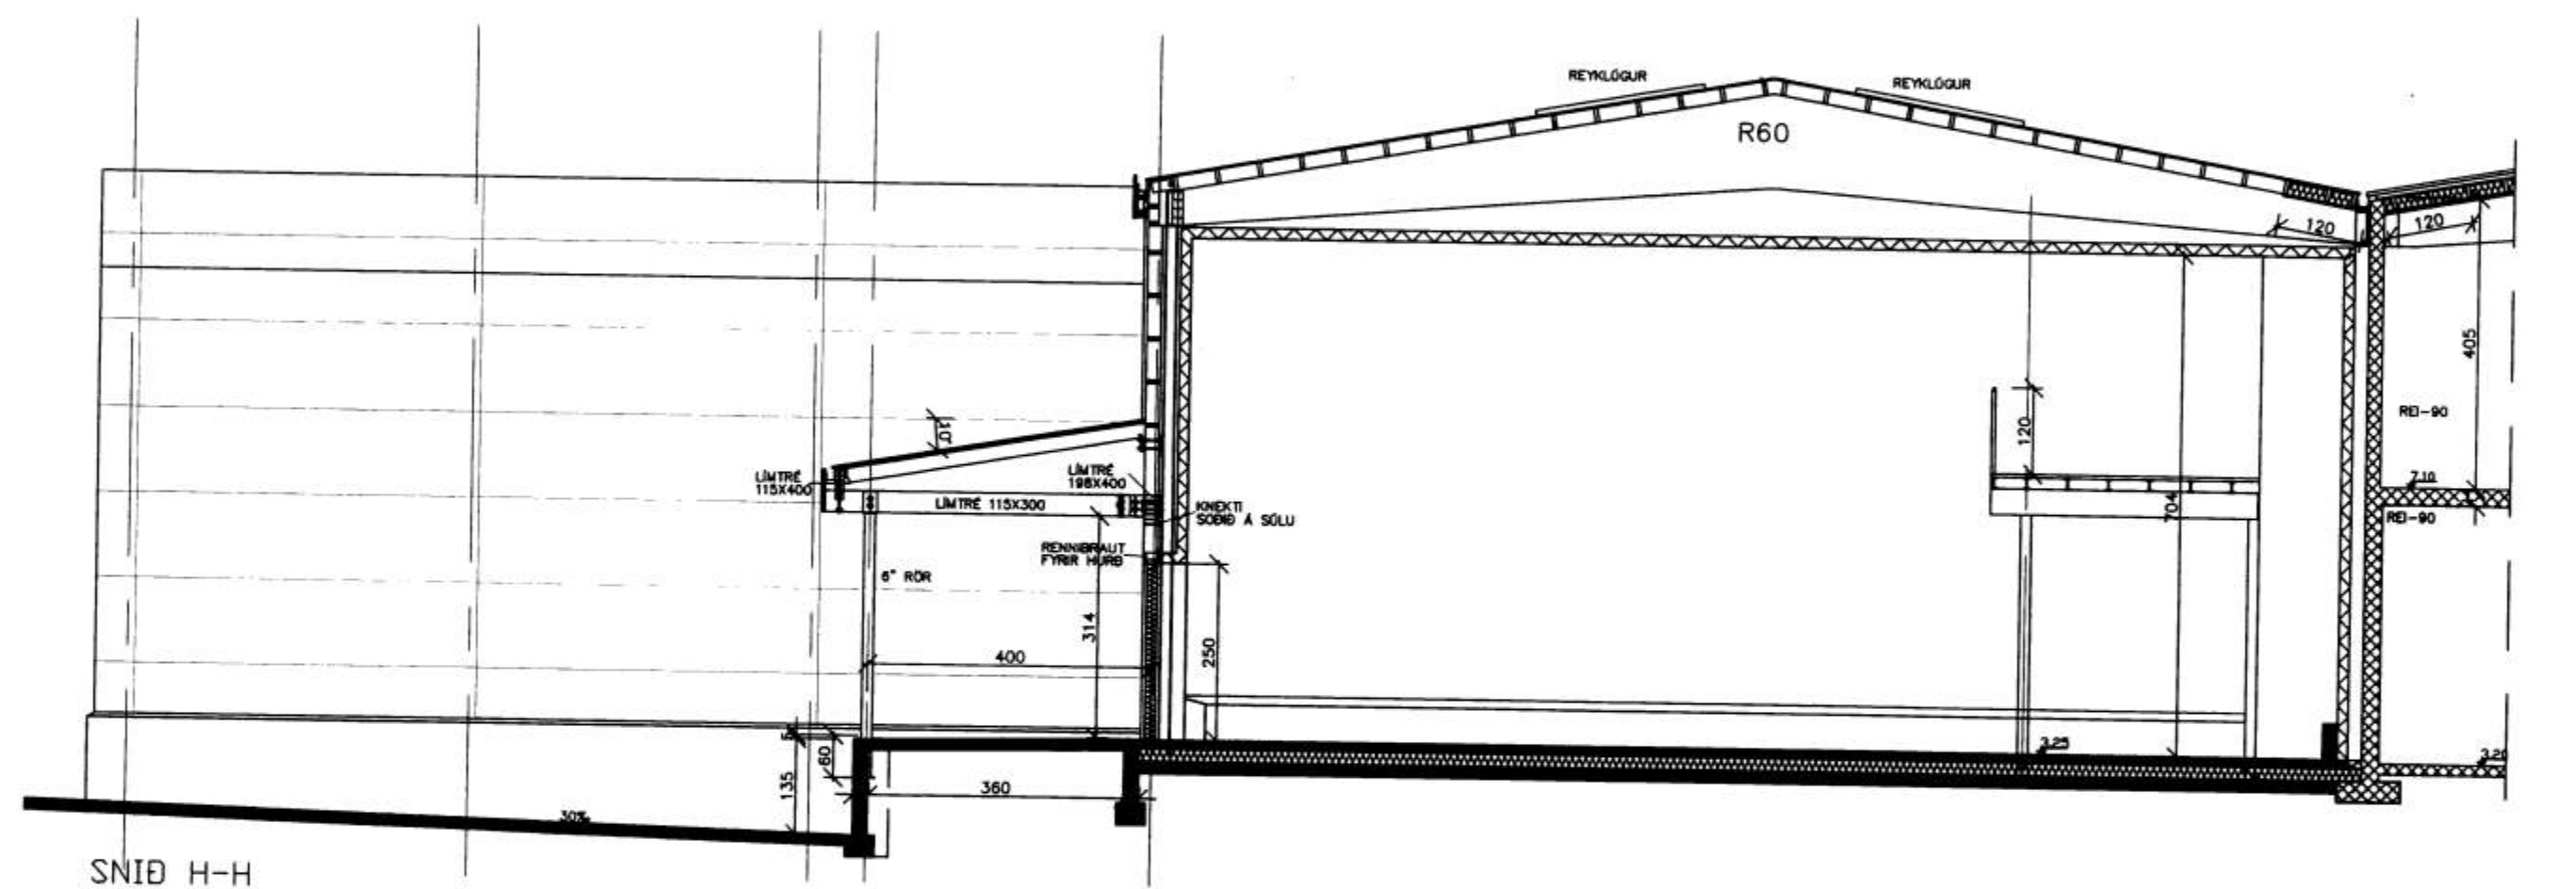

SNID H-H

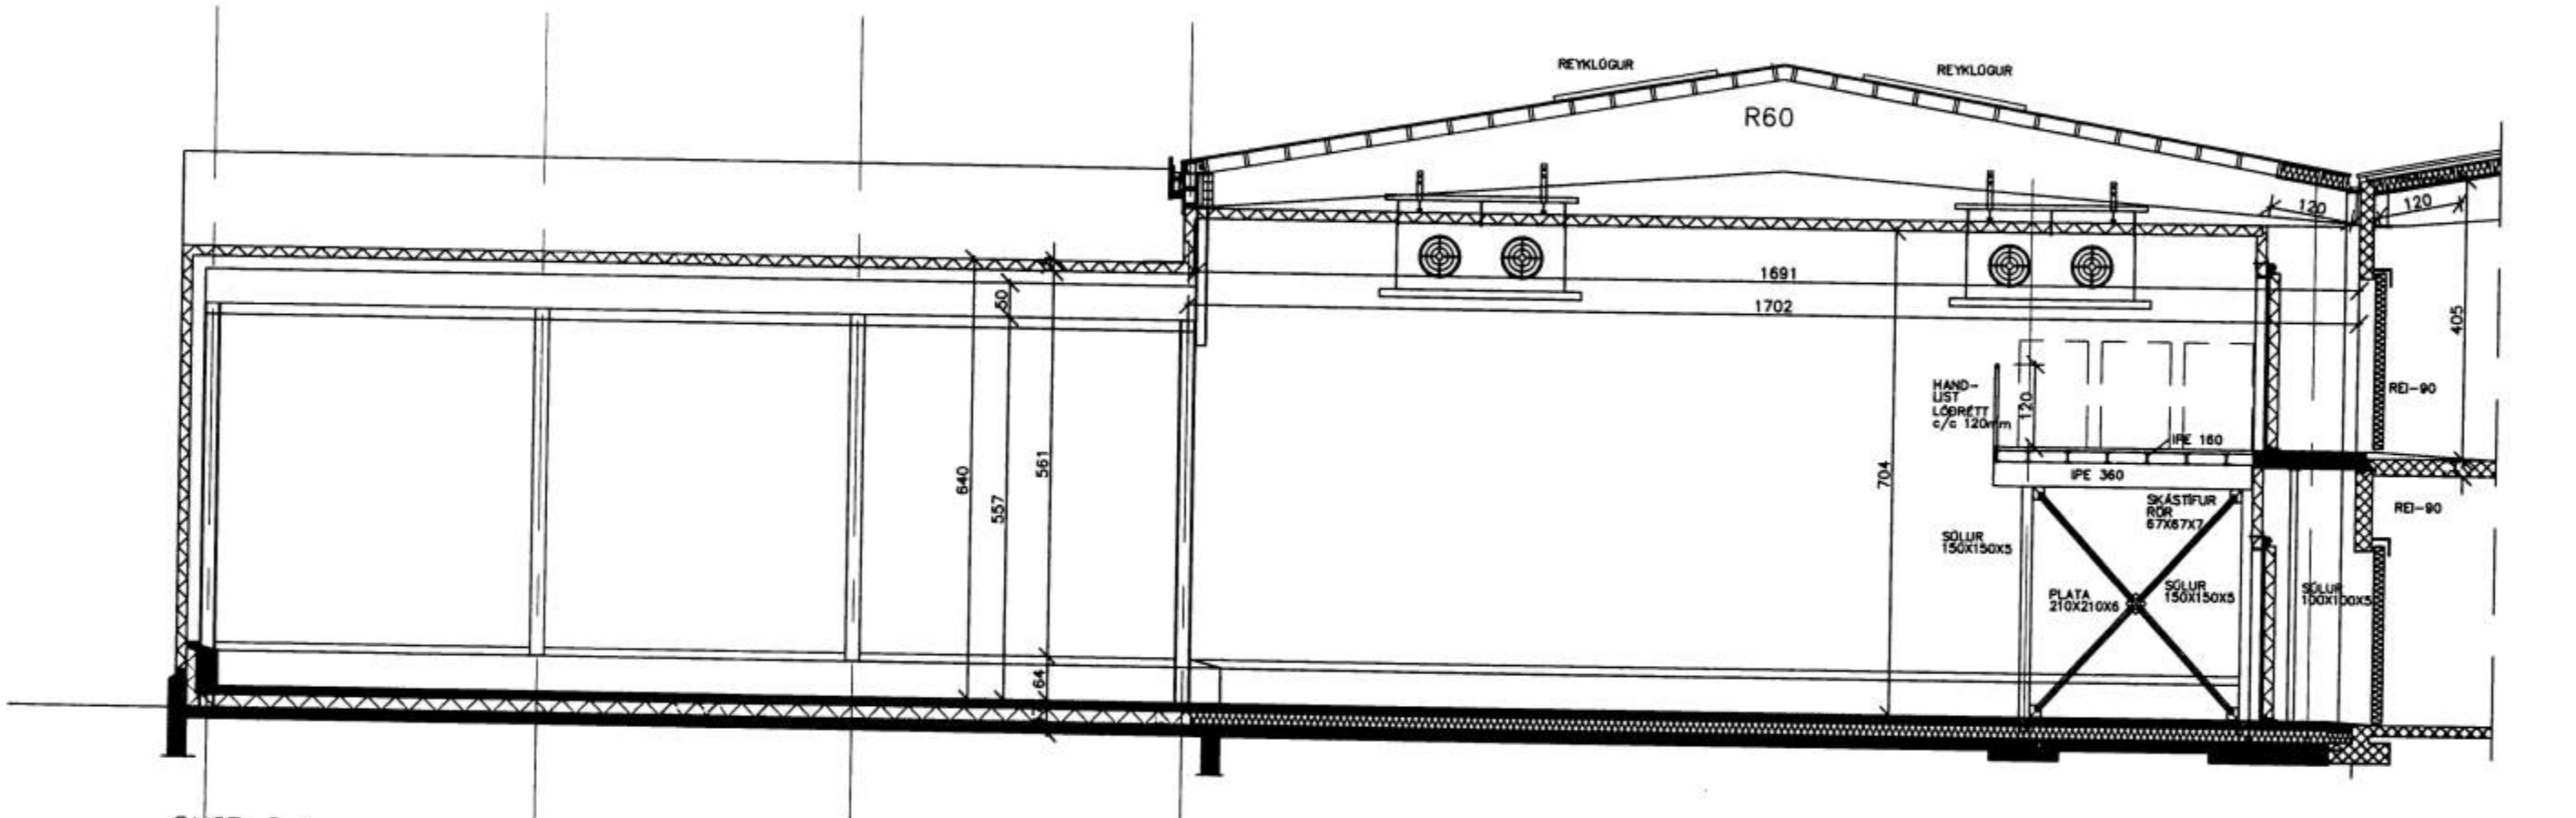

SNID I-I

S:\vinnuhverf\010123\teikningar\teikningar\0123-5.dwg, 15.06.03 08:42:28, \TPTZ\HP, Drögmál nr 500 24 by HP

| | | | | | | | | | | | |
|----|----------|------------------------------|----|---------|-------------------------|----------|---------|------------|---|---|--------------------|
| D | DKT. 02 | BLÁSARAR | H | | Dags. | Hannað | Verk nr | Mælikvarði | Teiknistofa PZ ehf Ráðgjafarverkfærðipjónusta FRV Kirkjuveggi 23 900 Vestmannaeyjum Sími 481-2711 Fax-481-3076 Heimisída http://www.teiknistofa.is Netfang pz@teiknistofa.is | Verkefni ÍSFERLAG VESTMANNAEYJA ENDURBYGGING Verkefni SNID B-B H-H OG I-I | |
| C | JÚLÍ 02 | MILLIVEGGUR SNID B-B | G | | JAN. 01 | PZ | 01:23 | 1/100 | | | |
| B | SEPT. 01 | VEGGUR VÍÐ OTIDYR FÆRÐUR TIL | F | JUN. 03 | LUGA INN Í LOFTRÆSTINGU | Yfirarið | Teiknað | Teikn.nr | | | Breyting |
| A | ÁG. 01 | TÆLVUTEIKNAB | E | APR. 03 | VEGGIR Í PORTI LÆKKADIR | EA | EA | 113 | F | Samþykkt | <i>Rann Þórunn</i> |
| NR | DAGS. | BREYTING | NR | DAGS. | BREYTING | | | | | | |