



STÆRDIR				
EIGN	HEITI	BRUTTÁ	NETTÁ	EIGANDI
0101	VERSLUN	282,3m <sup>2</sup>	244,5m <sup>2</sup>	0101
0102	MÓTTAKA/LYFTA	20,3m <sup>2</sup>	16,7m <sup>2</sup>	0201
0103	STIGI/ANDDYRI	18,6m <sup>2</sup>	14,8m <sup>2</sup>	0201
0104	STIGI	5,3m <sup>2</sup>	4,0m <sup>2</sup>	0101
SAMTALS		325,5m <sup>2</sup>	280,0m <sup>2</sup>	

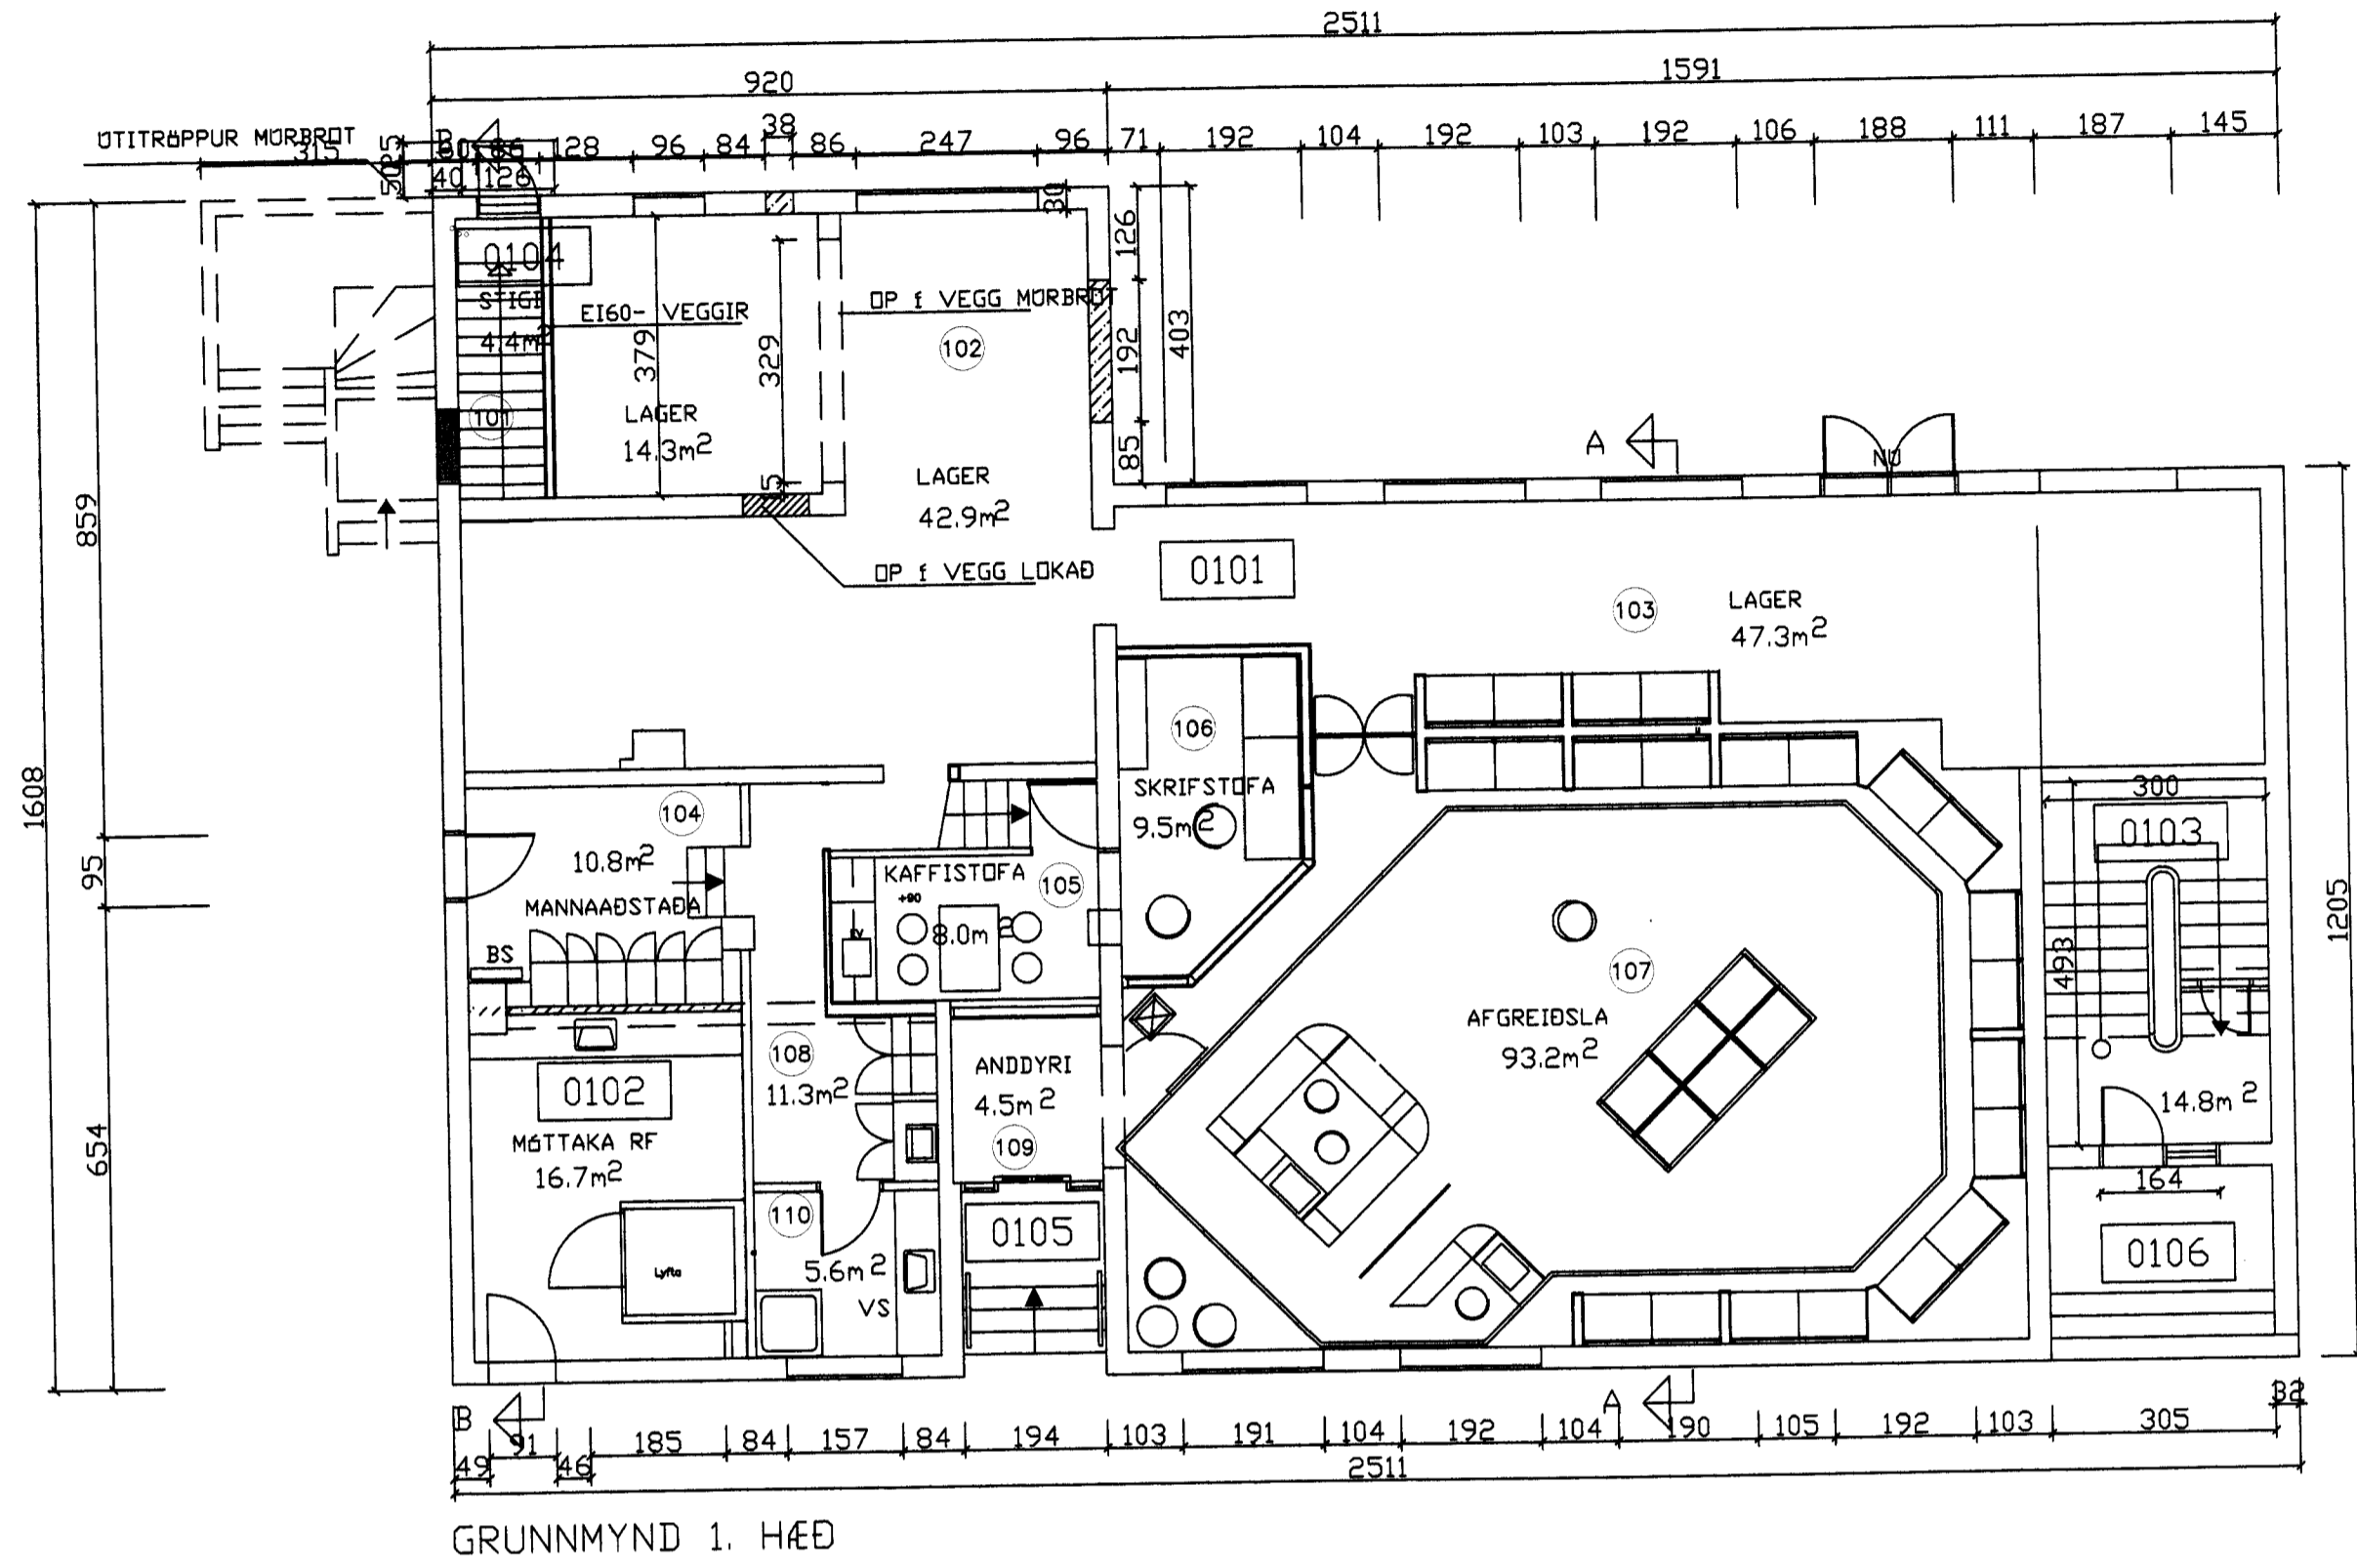

GRUNNMYND 1. HÆÐ

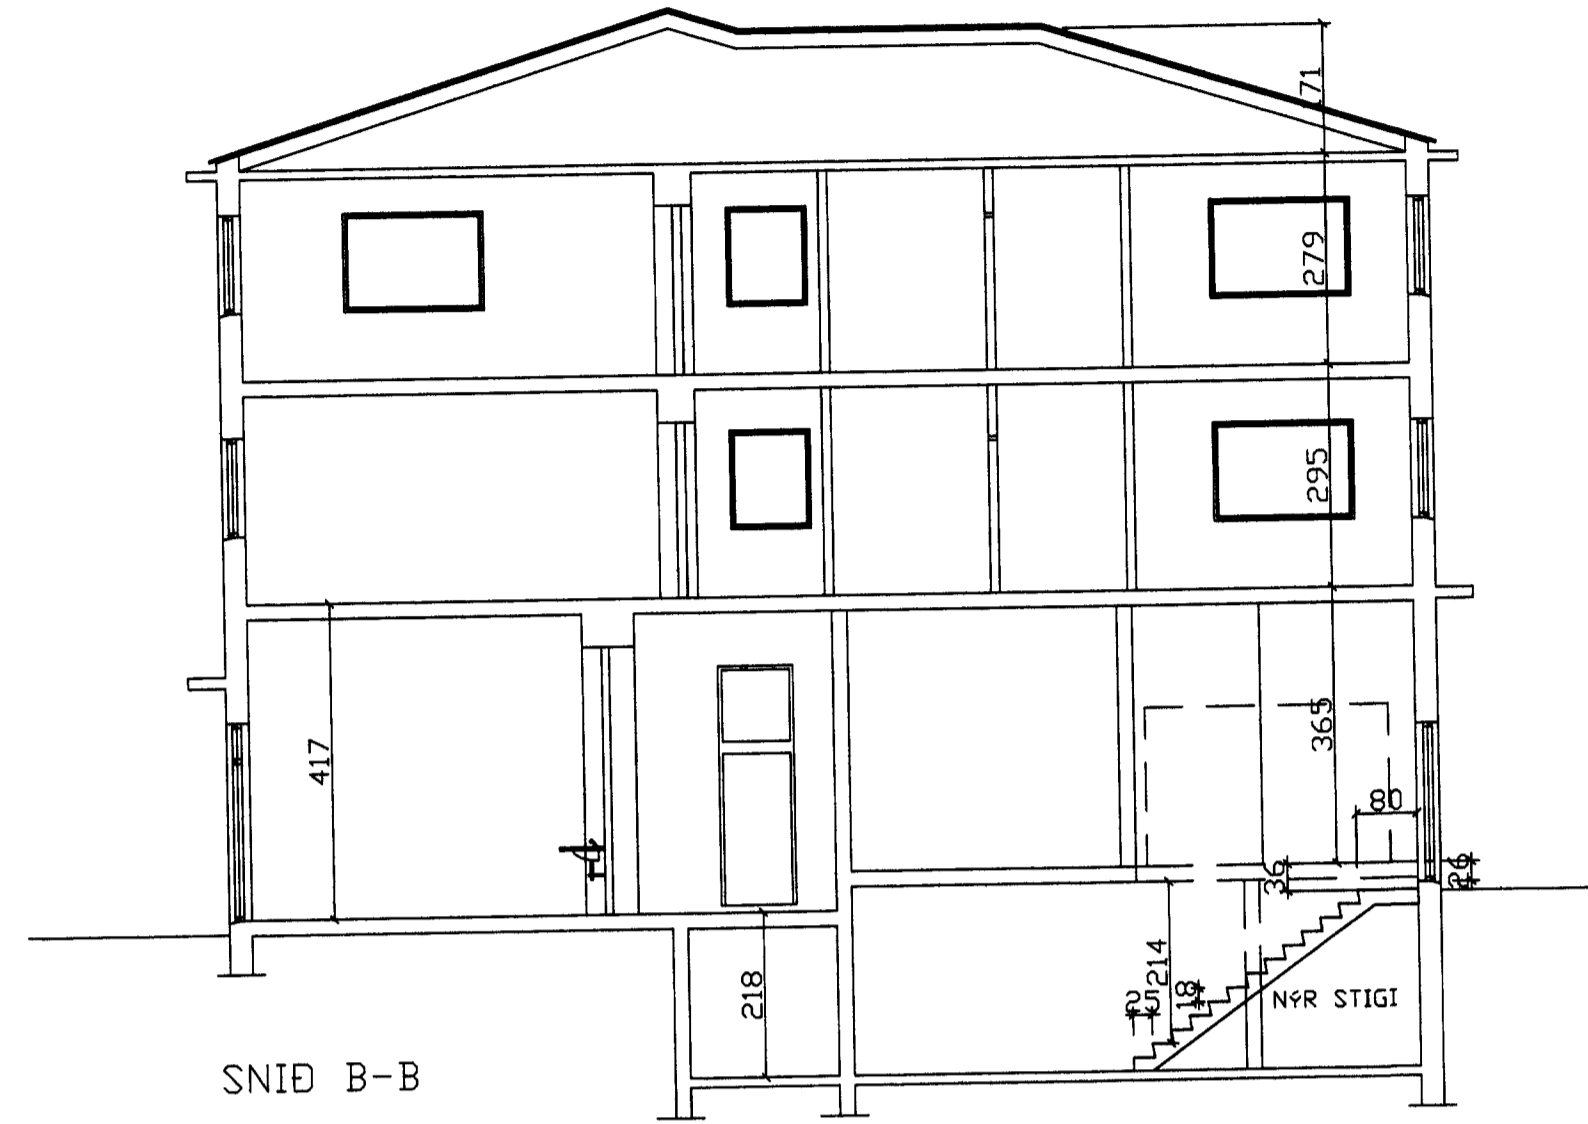


SNID B-B

NR	DAGS.	BREYTING
A	9.9.11	BREYTING Á STIGA
B	27.12.12	EIGNARHALD
C		
D		
E		
F		
G		
H		

SKÝRINGAR

*(This section is currently blank in the provided image.)*

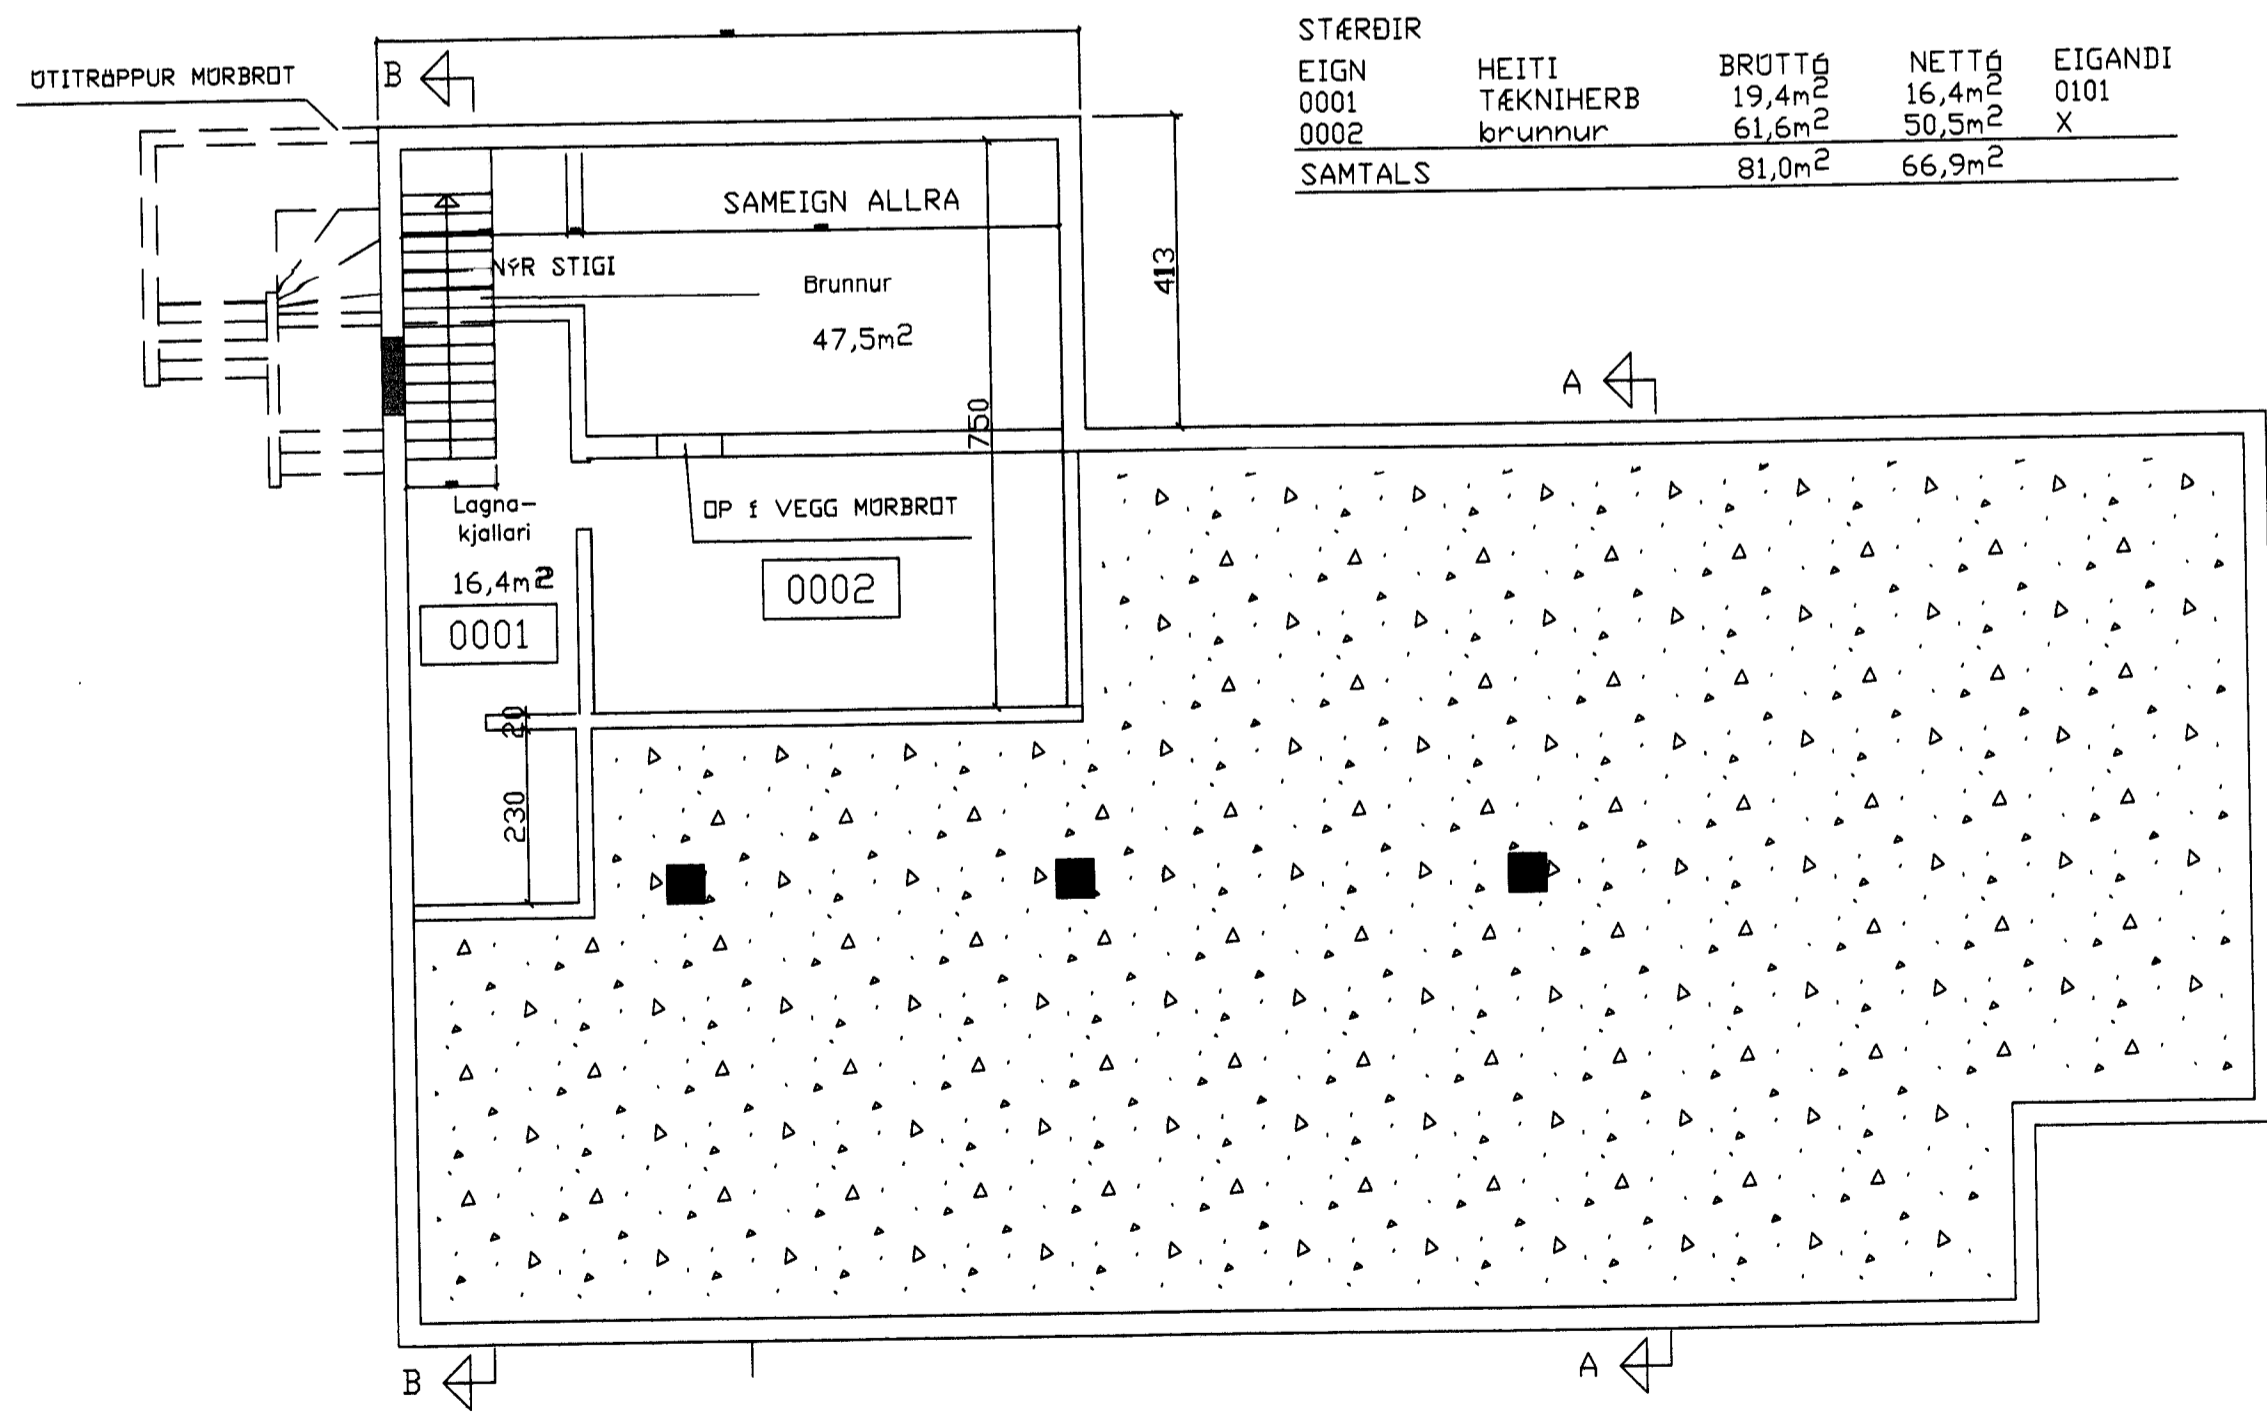

GRUNNMYND KJALLARI

STÆRDIR				
EIGN	HEITI	BRUTTÁ	NETTÁ	EIGANDI
0001	TÉKNIHERB	19,4m <sup>2</sup>	16,4m <sup>2</sup>	0101
0002	brunnur	61,6m <sup>2</sup>	50,5m <sup>2</sup>	X
SAMTALS		81,0m <sup>2</sup>	66,9m <sup>2</sup>	

**Teiknistofa PZ ehf**  
Ráðgjafarverkfræðipjónusta



Kirkjuvegi 23 900 Vestmannaeyjum Sími 481-2711 Fax: 481-3076  
Heimasíða <http://www.teiknistofa.is> Netfang [pz@teiknistofa.is](mailto:pz@teiknistofa.is)

Verkefni  
STRANDVEGUR 50 VESTMANNAEYJUM  
Á.T.V.R. OG EIGNARHALD

Verkefni  
KJALLARATRÖPPU OG EIGNARHALD  
GRUNNMYND K.J., 1 HÆÐ OG SNID B-B

Dags.	Hannað	Verk.nr	Mælikvarði
AGÚST 2011	PZ	9820-1	1:100
Yfirarið	Teiknað	Teikn.nr	Breyting
	EA	102	B

Samþykkt *(Signature)*