


150 x 150 mm
DRUSTIFUVAÐIN

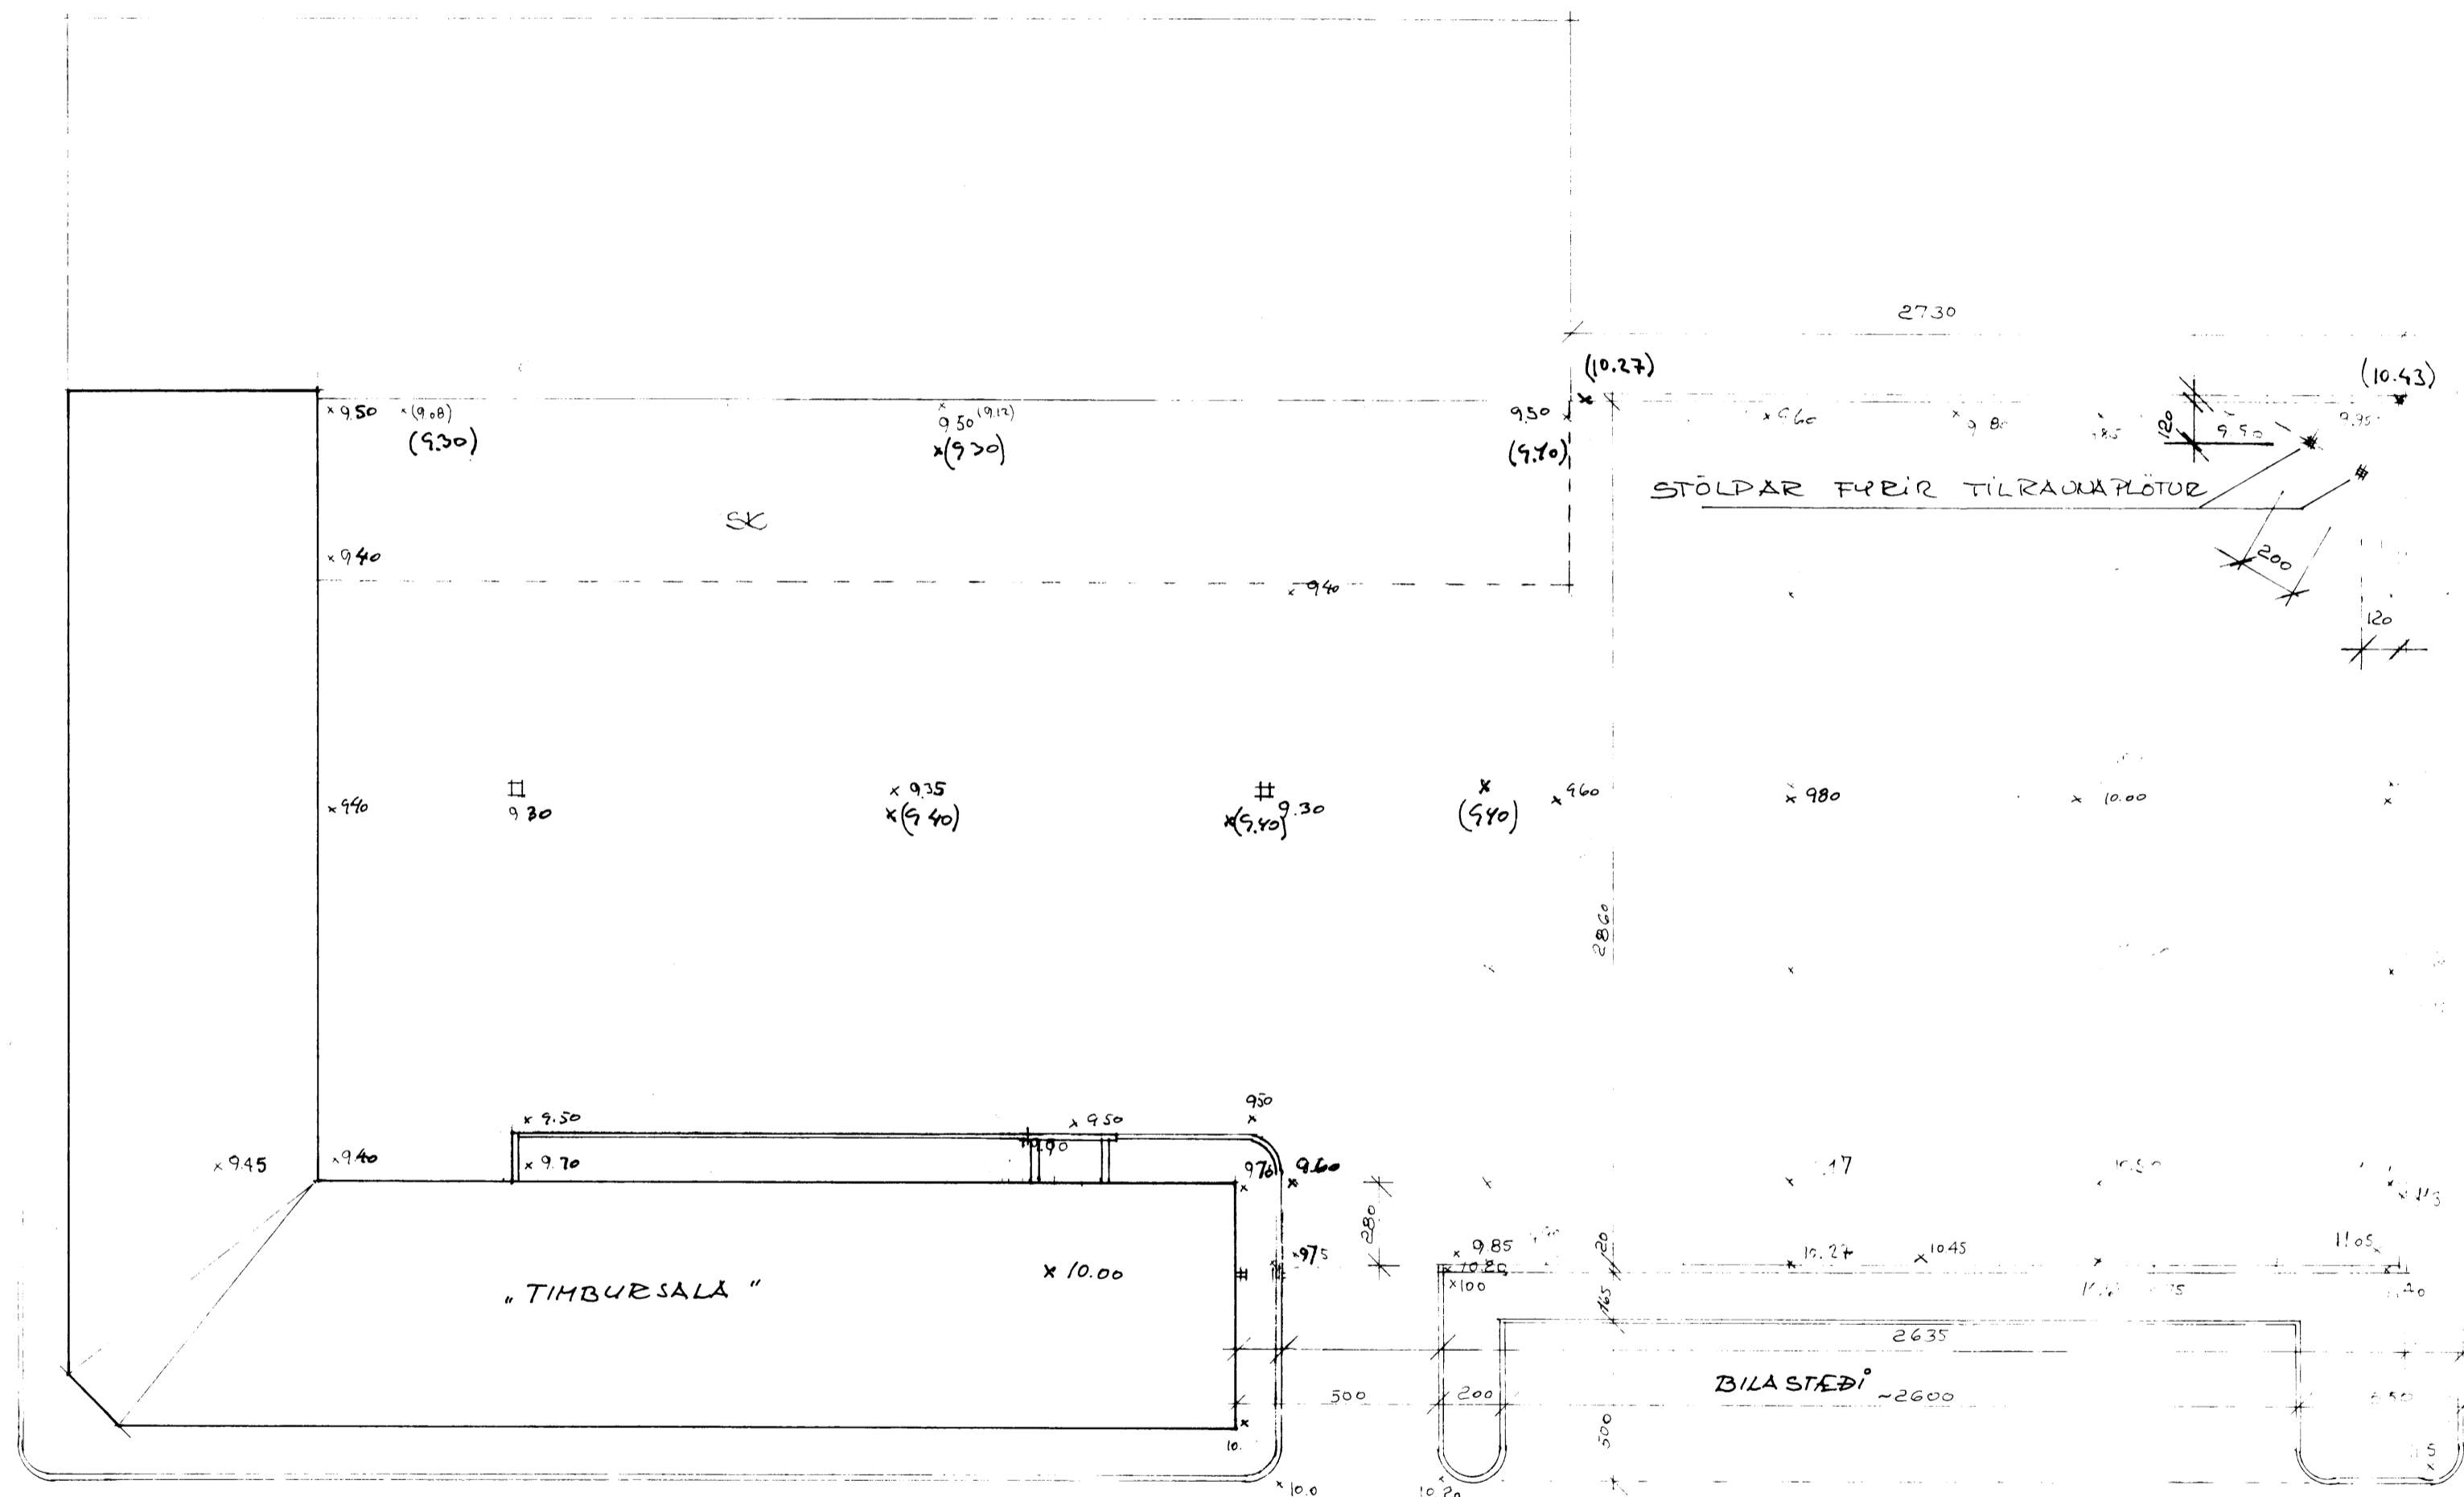

FZATID

STÖLDI FÜRIR TÆRINGA TILRAUVAÞLÖT

GARÐAVEGUR

F	VERK TIMBRESALAN VESTMANNNAEYJUM		
E	AFSTÖÐUMYND		
D			
C			
B			
A	09.08.99	STADGÆFING TILRAUVAÞLÖT	
BR.	DAGS.	BREYTING	
			TEIKN. NR. 10 A AF 90/5
			KVARDI 1:200 DAGS. AUGUST 1991
			HANNAD PZ TEIKNAD PZ
	PÁLL ZÓPHÓNÍASSON TEIKNISTOFA		
	RÁÐGJAFARVERKFRÆÐIÞJONUSTA F.R.V.		