



GARDAVEGUR 12, SUDURHLID

HLIDARVEGUR 3, SUDURHLID

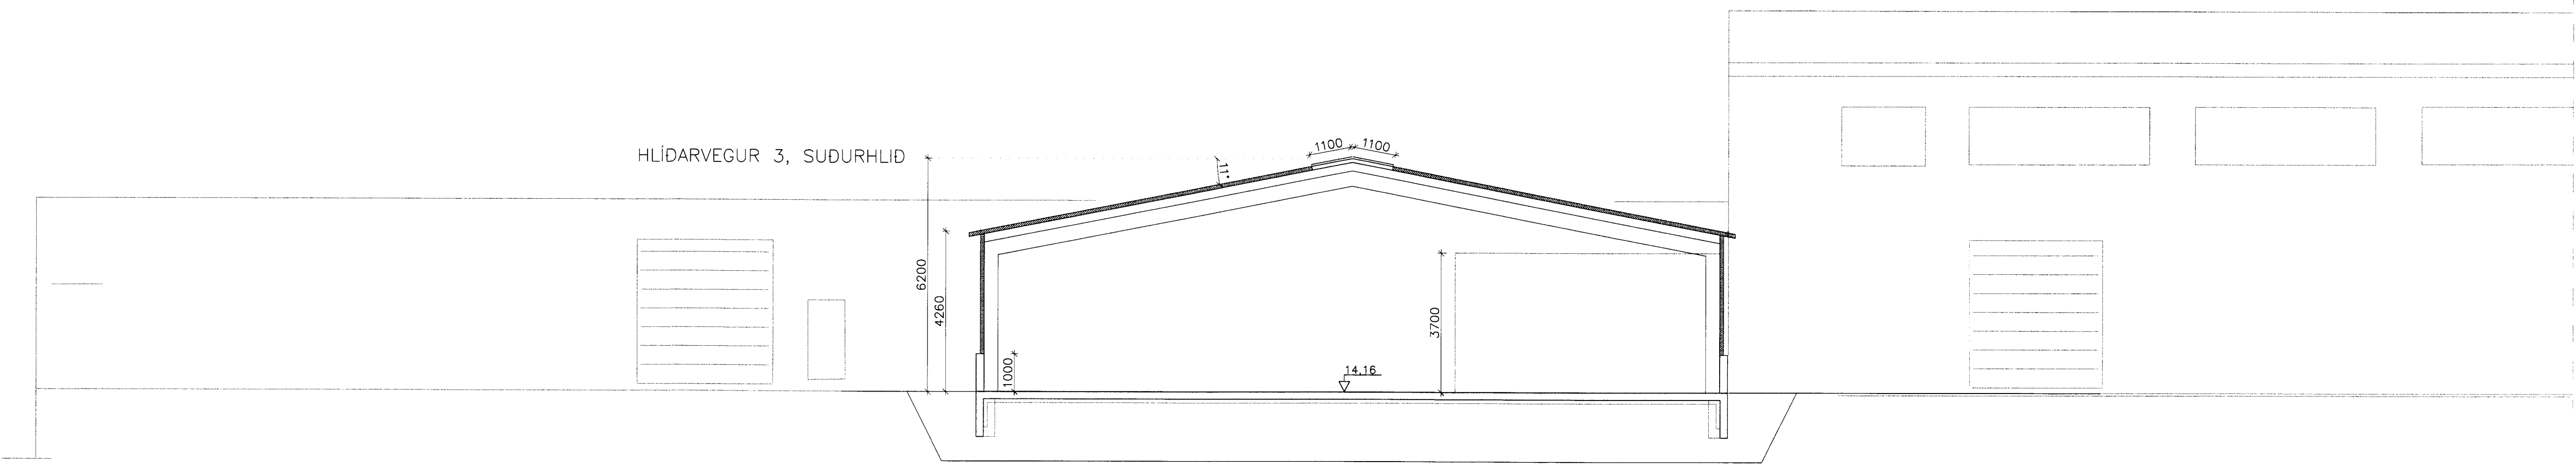


SNID  
Mkv:1:100

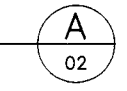


GARDAVEGUR 14, NORDURHLID

HLIDARVEGUR 5, NORDURHLID

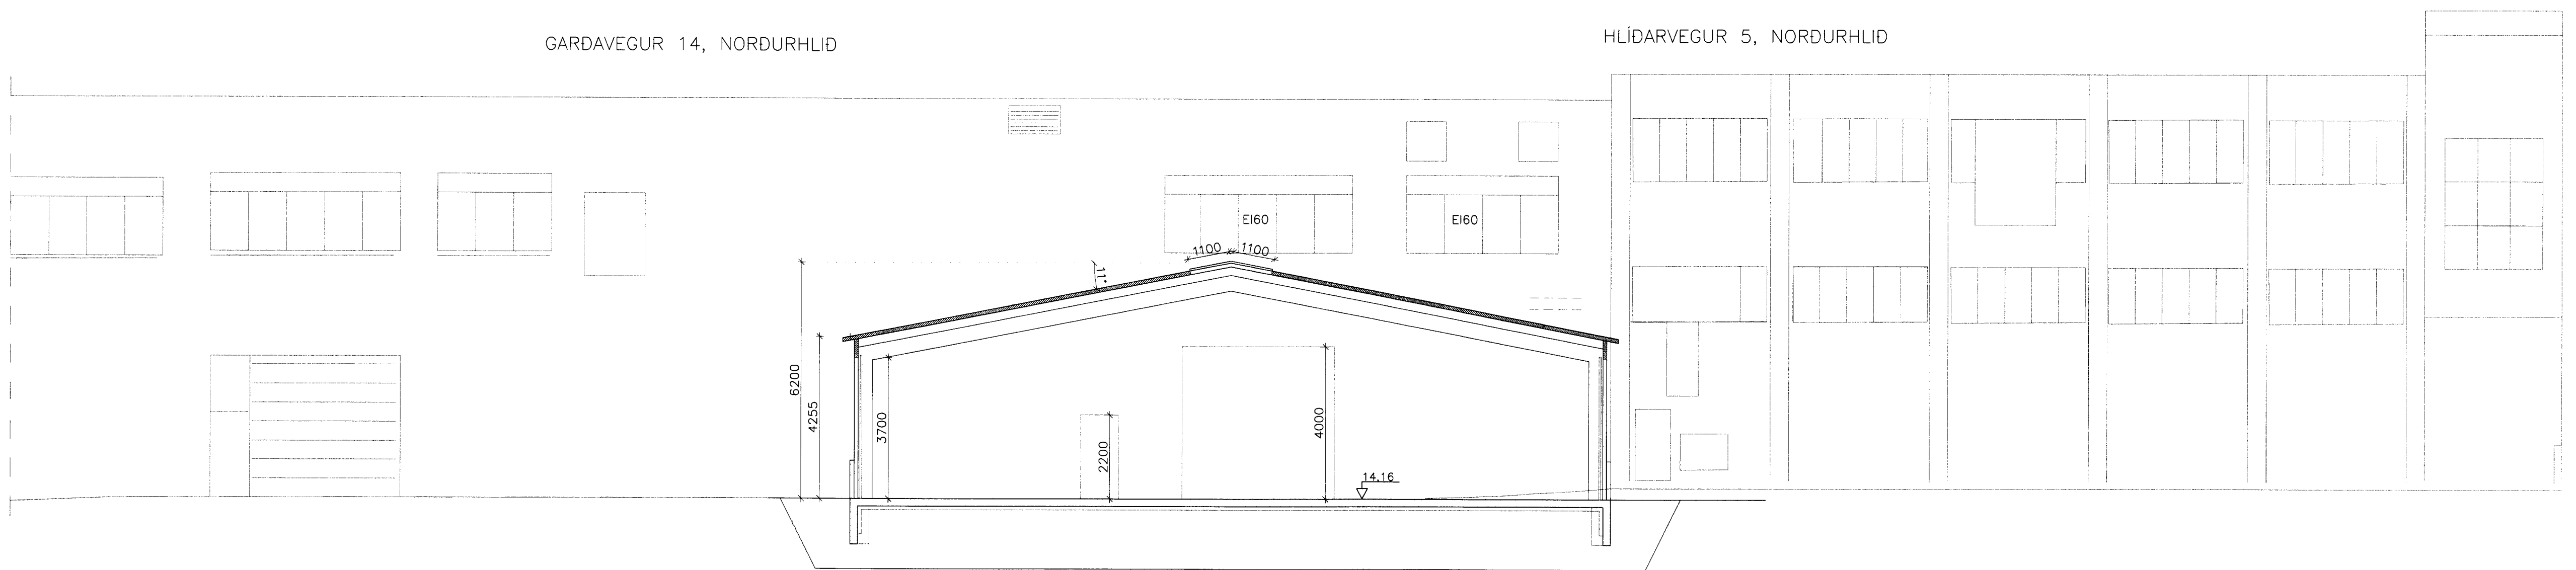

SNID  
Mkv:1:100

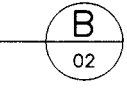

GARDAVEGUR 14, VESTMANNAEYJUM  
ADALUPPDRATTUR; VIDBYGGING  
SNEIDING 1:100

Horndi:	Tekni:	Stofn:	Dag:
S95 e disk:	Skránum:	Verkm:	Brr:
	09195-01	09195	04

Samþykkt: *Cerlingur Þorsteinsson*

**VERKFRÆÐISTOFA  
SUDURLANDS EHF**

Austurvegur 5, 800 Selfoss, Sími 482 3900, Fax: 482 3914, neti: verkus@verkus.is