



Lava Museum  
HAT profiles layout  
Outside wall  
Facade P-A

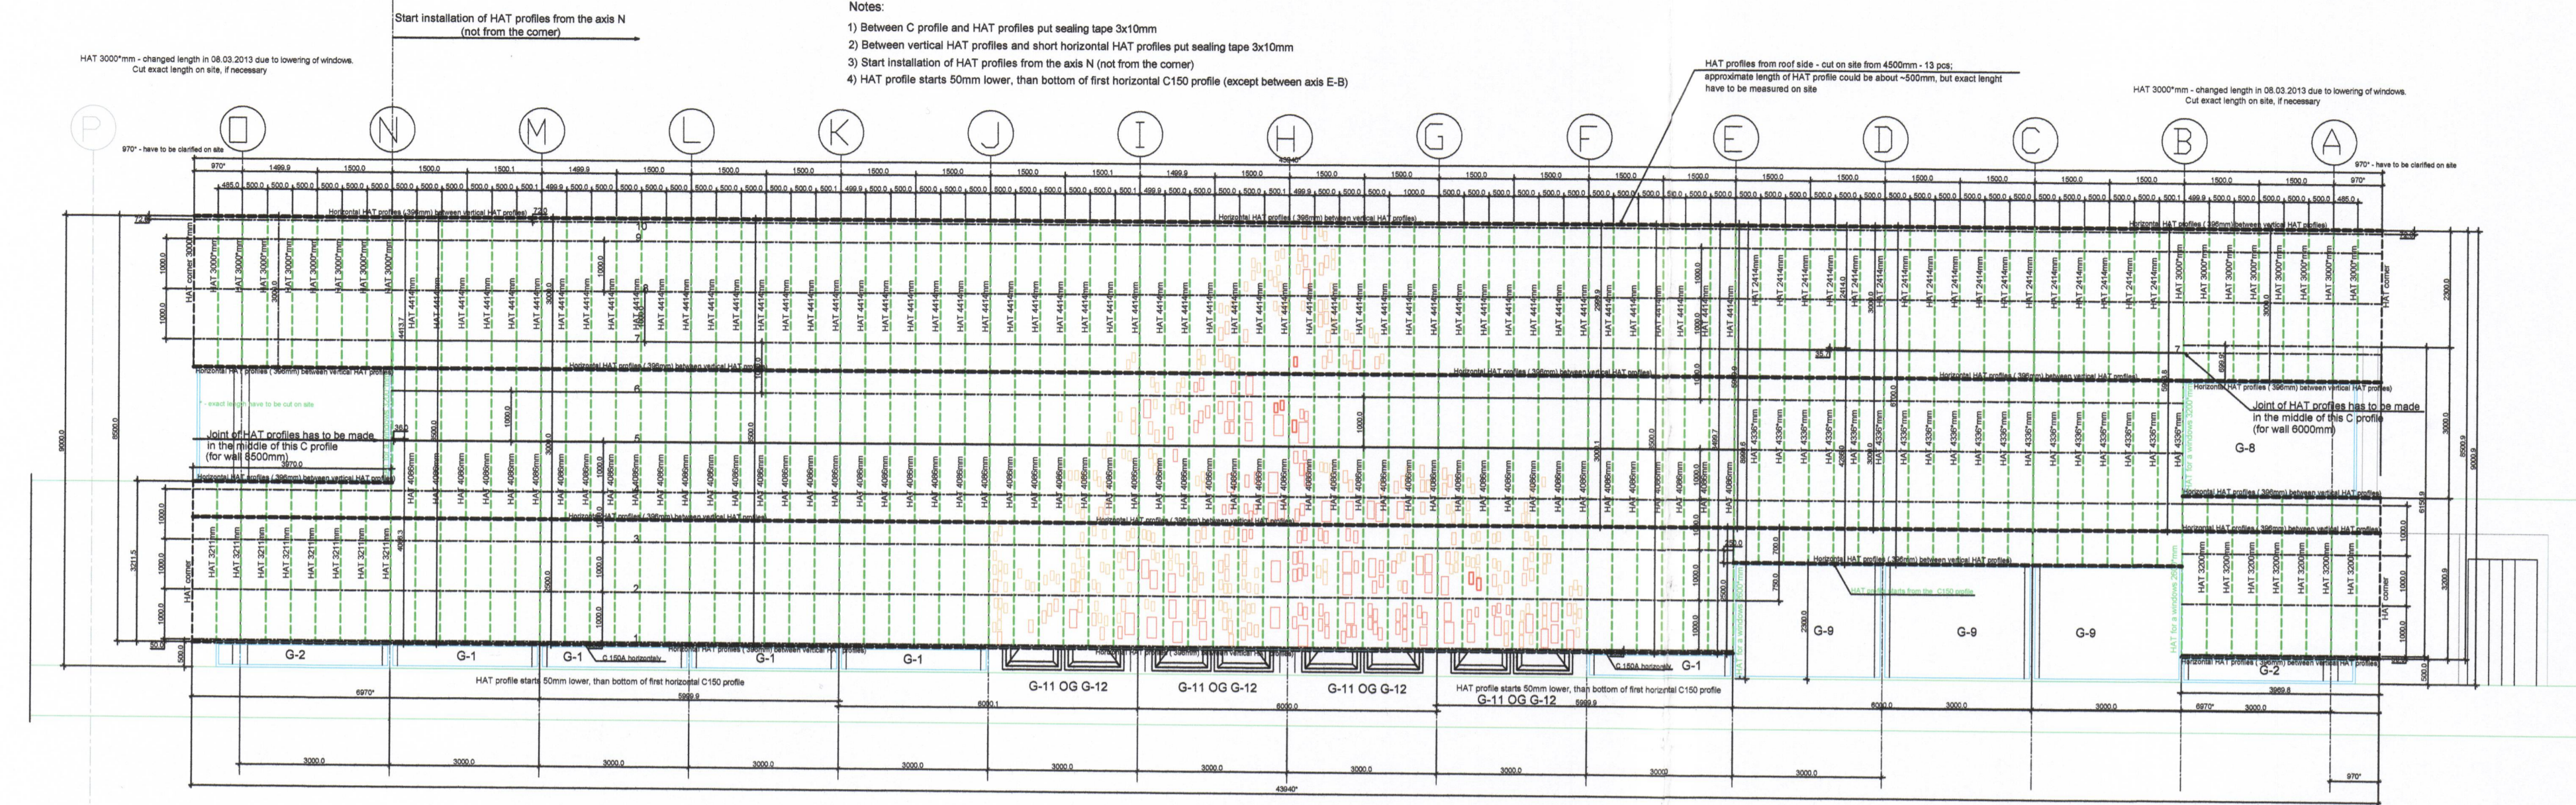

vesturhlíð

Lava Museum  
HAT profiles layout  
Outside wall  
Facade A-P

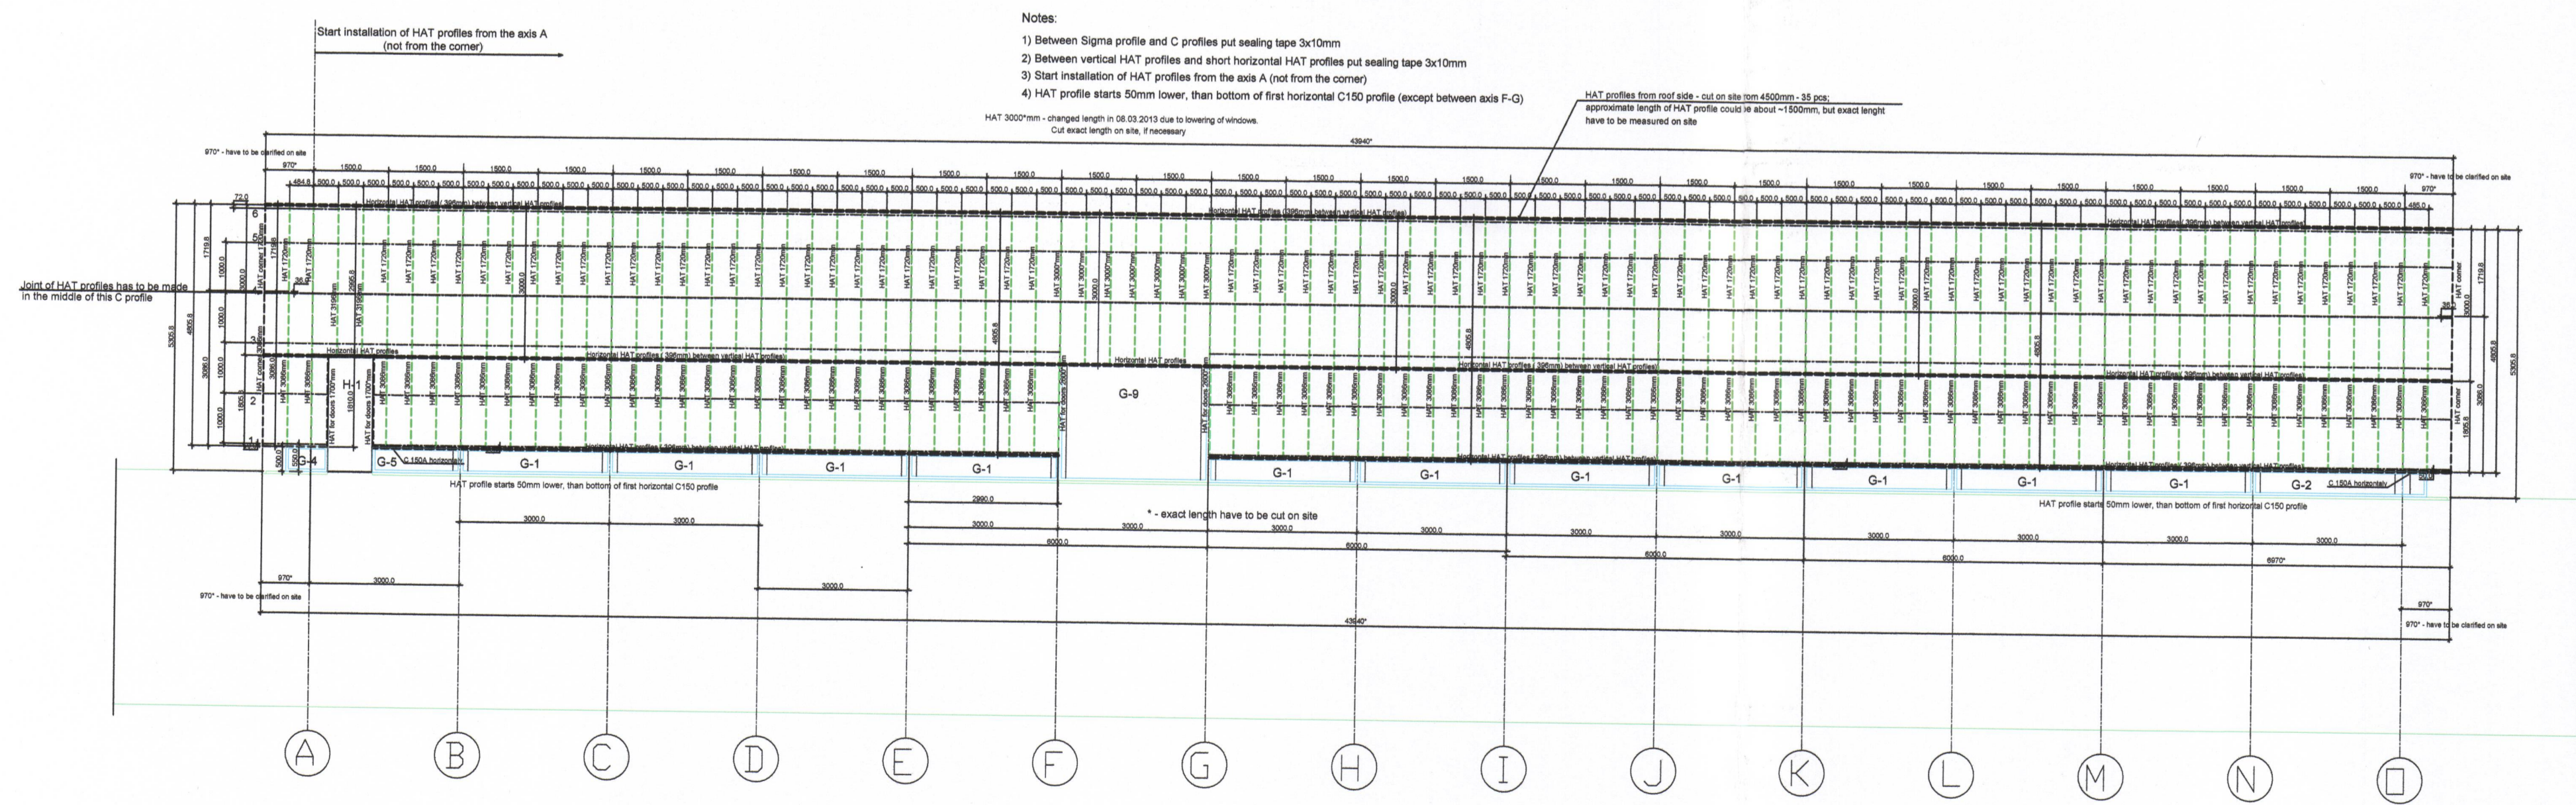

austurhlíð

SAMÞYKKT AF BYGGINGARFULLTRÚA  
21 MAÍ 2013  
Sigurður Þórguinnsson  
BYGGINGARFULLTRÚA VESTMANNAYJUM

UNDIRRITUN SAMRÆMINGARHÖNNUNAR  
Þórgun Þórguinnsson  
270963-5449

ÚTG. DAGS SKÝRINGAR TEIKN. HANN RÝNT SAMÞ.  
mkg Margrét Kristín Gunnarsdóttir  
arkitekt MAA  
Strandgata 81  
220 Hafnarfjörður  
netfang: maggastina.gunna@hotmail.com  
sími: 641-6866

tpz teiknistofa Kirkjuvegi 23 900  
Vestmannaeyjum  
Sími 481-2711  
tpz@teiknistofa.is  
www.teiknistofa.is

VERKÍS

www.verkis.is - sími: +354 422 8000

SAMÞYKKT: Þórgun Þórguinnsson  
270963-5449

|                         |                      |                     |
|-------------------------|----------------------|---------------------|
| ÚTG. DAGS<br>09.04.2013 | HANNAD<br>MKG        | MÆLIKVARÐI<br>1:100 |
| YFIRFARIÐ<br>PZ         | TEIKNAD<br>S.B.C./EA |                     |

ELDHEIMAR  
GOSMYNJASAFN  
UTANHÝSKLÆÐNING/LEKTUR  
ÚTLIT  
AUSTUR- VESTUR-HLÍÐAR

VERKFANG 0436-2 TEIKNING 251