




NORDURHLÍÐ

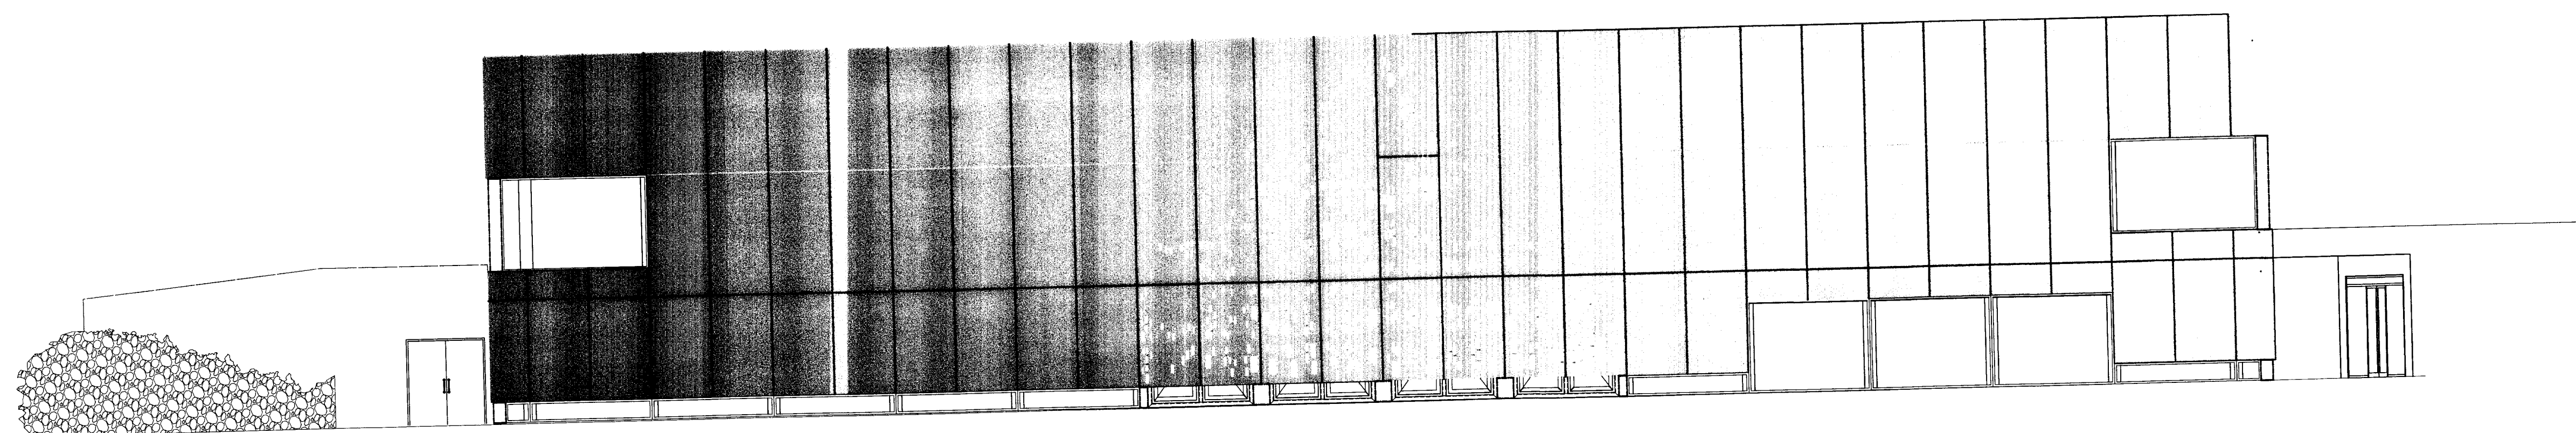

VESTURHLÍÐ

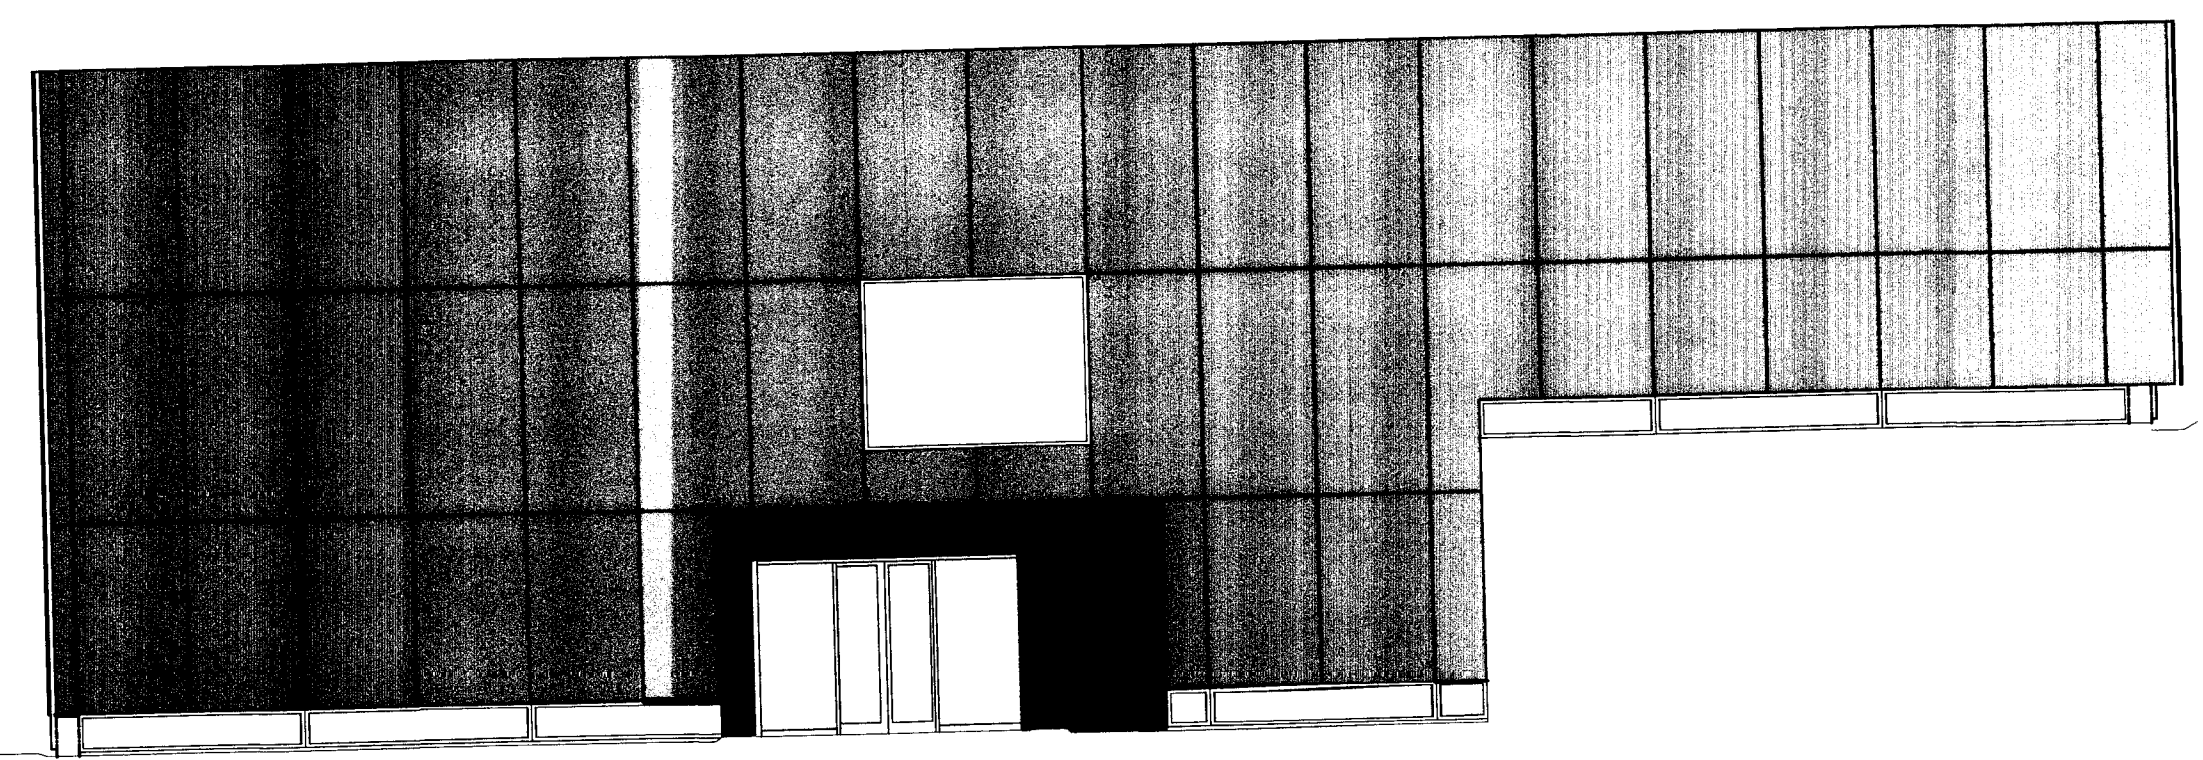

SUÐURHLÍÐ

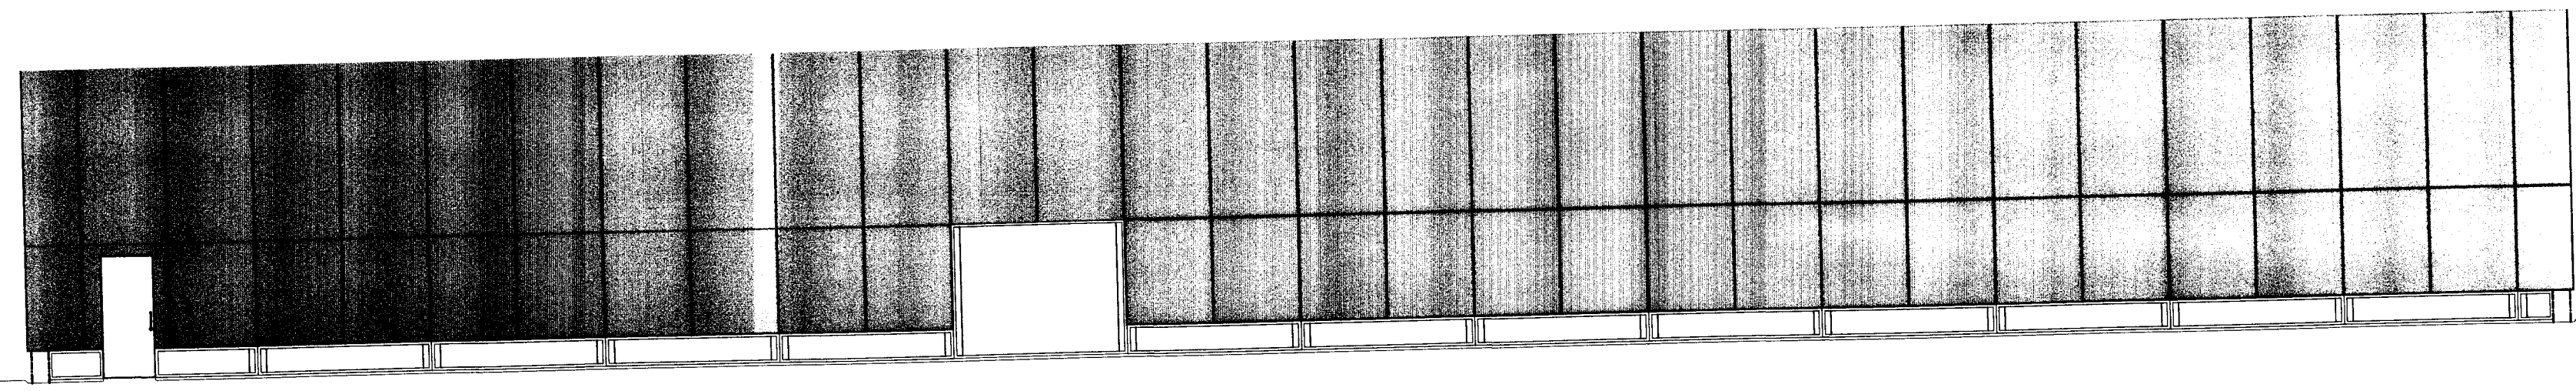

AUSTURHLÍÐ

Sigur In 27

UNDIRRITUN SAMRÆMINGARHÖNNUÐAR
 Tjalsum Björgvinsson
 27903-5448

Þessi teikning var no. 124 OG
 125 er nú nr. 106-0

ÚTG. DAGS SKÝRINGAR TEIK. HANN RÝNT SAMP.

Margrét Kristín Gunnarsdóttir
 arkitekt MAA
 Strandgata 81
 220 Hafnarfjörður
 netfang: maggastinagunna@hotmail.com
 sími: 841-6868

tpz Kirkjuvegi 23 900
 Vestmannaeyjum
 Sími 481-2711
 tpz@teiknistofa.is
 www.teiknistofa.is

VERKÍS

www.verkis.is - sími: +354 422 8000

SAMPYKKT:

ÚTG. DAGS 27.03.2012	HANNAÐ MKG	MÆLIKVARÐI 1:100
YFIRFARIÐ BB/PZ	TEIKNAD MKG	

ELDHEIMAR
 GOSMYNJASAFN

ÚTLIT

VERKFANG 0436-2 TEIKNING 106-0