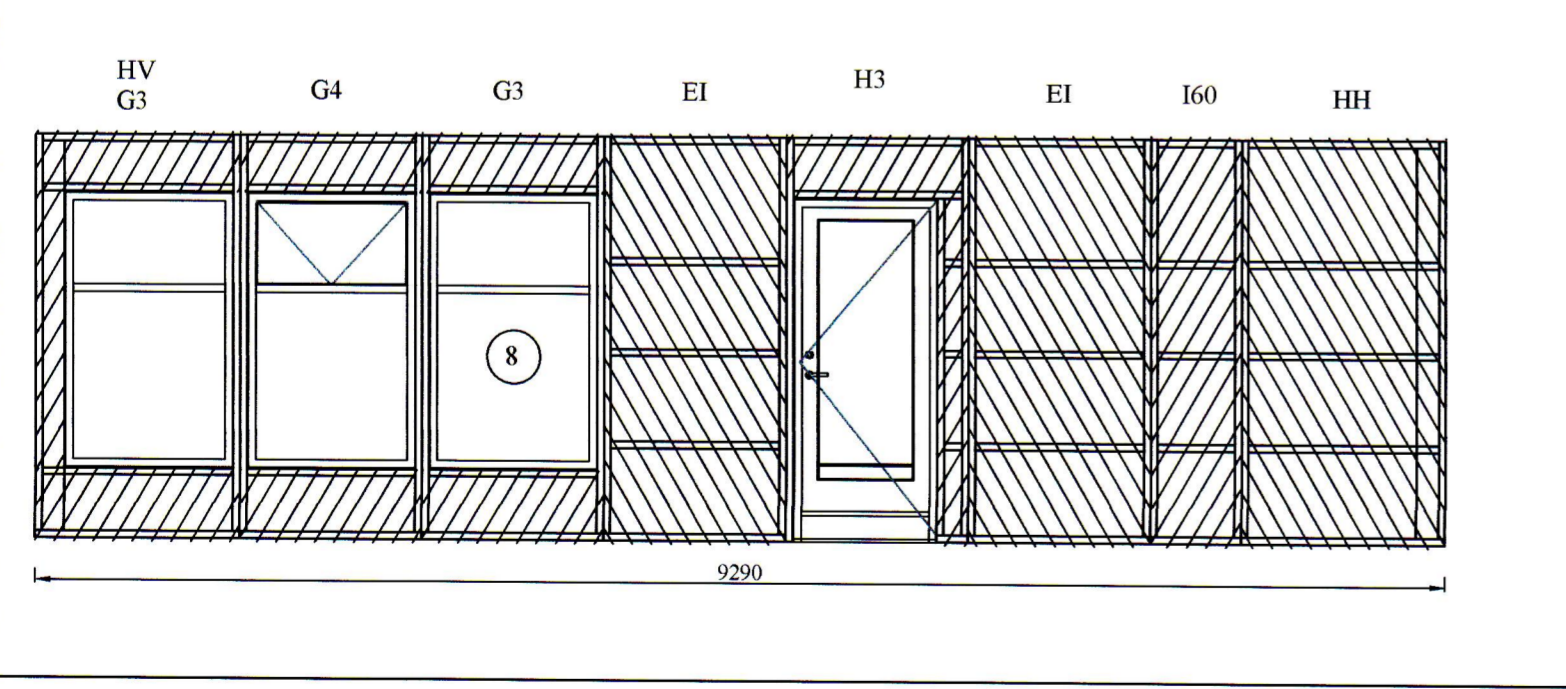
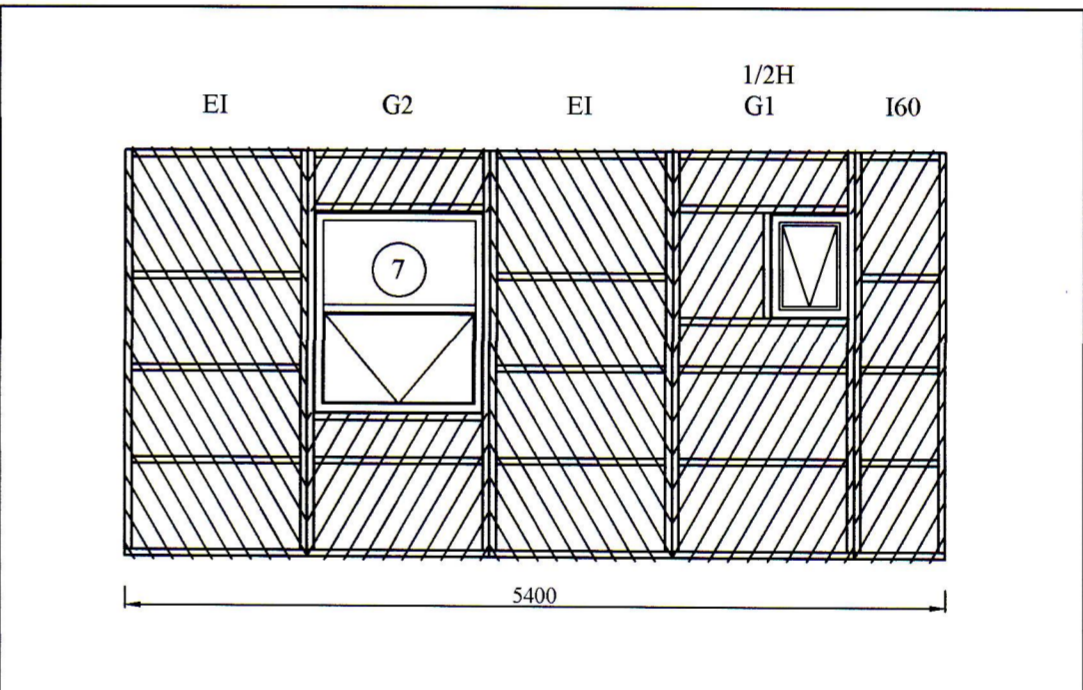
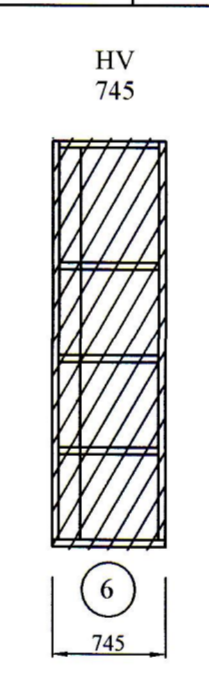
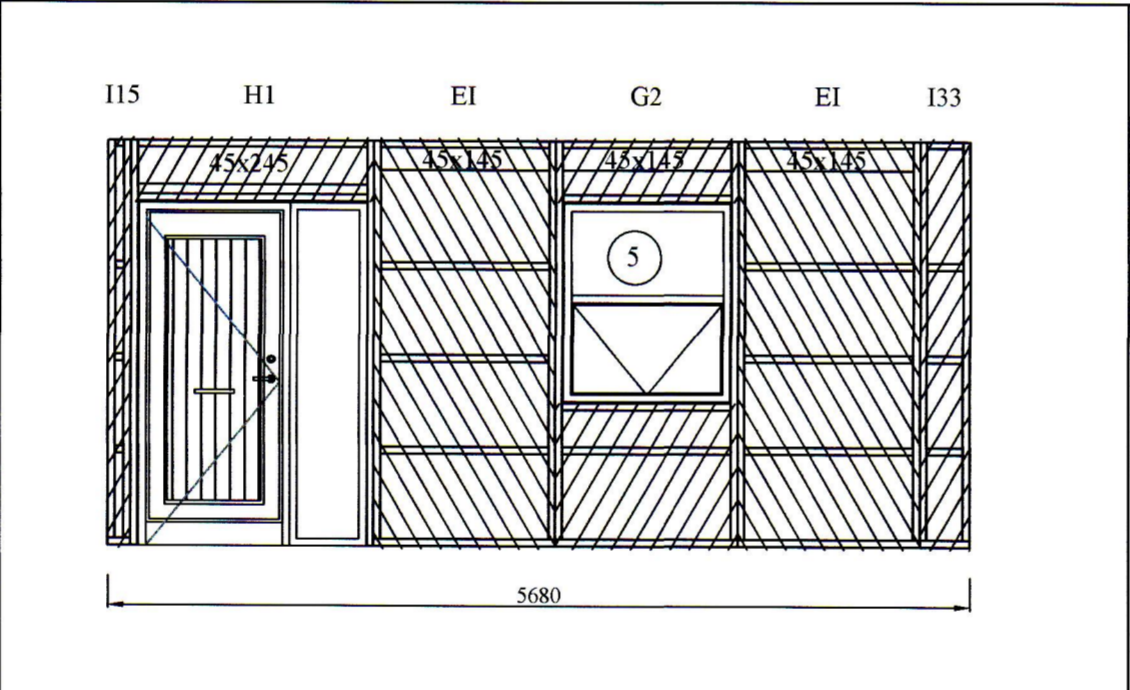
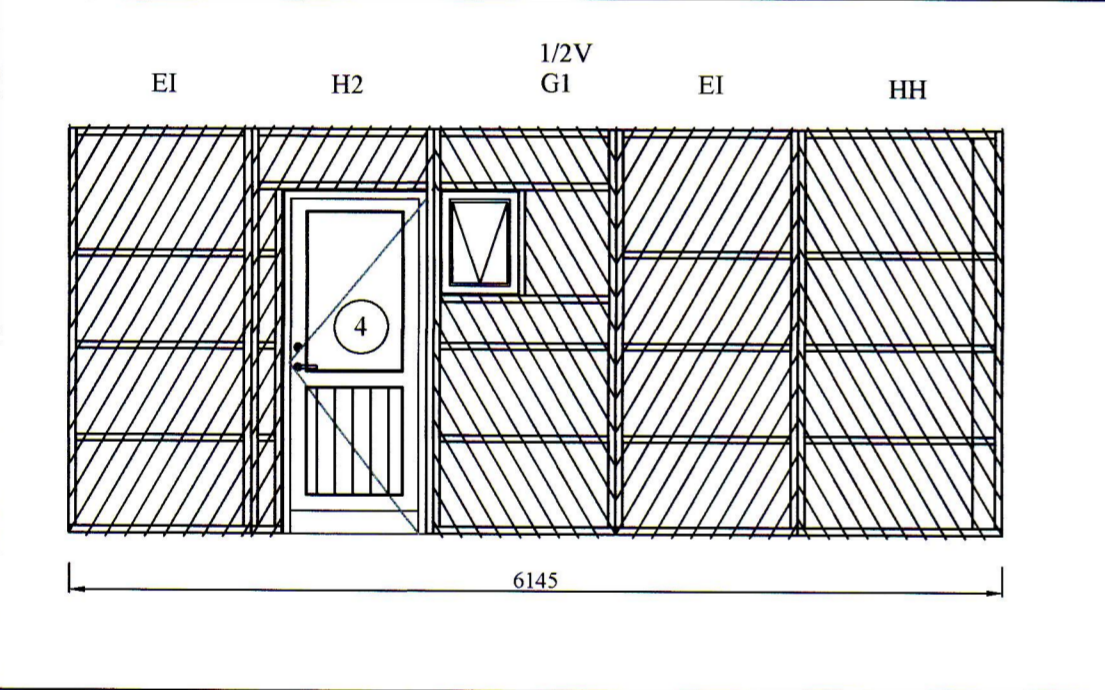
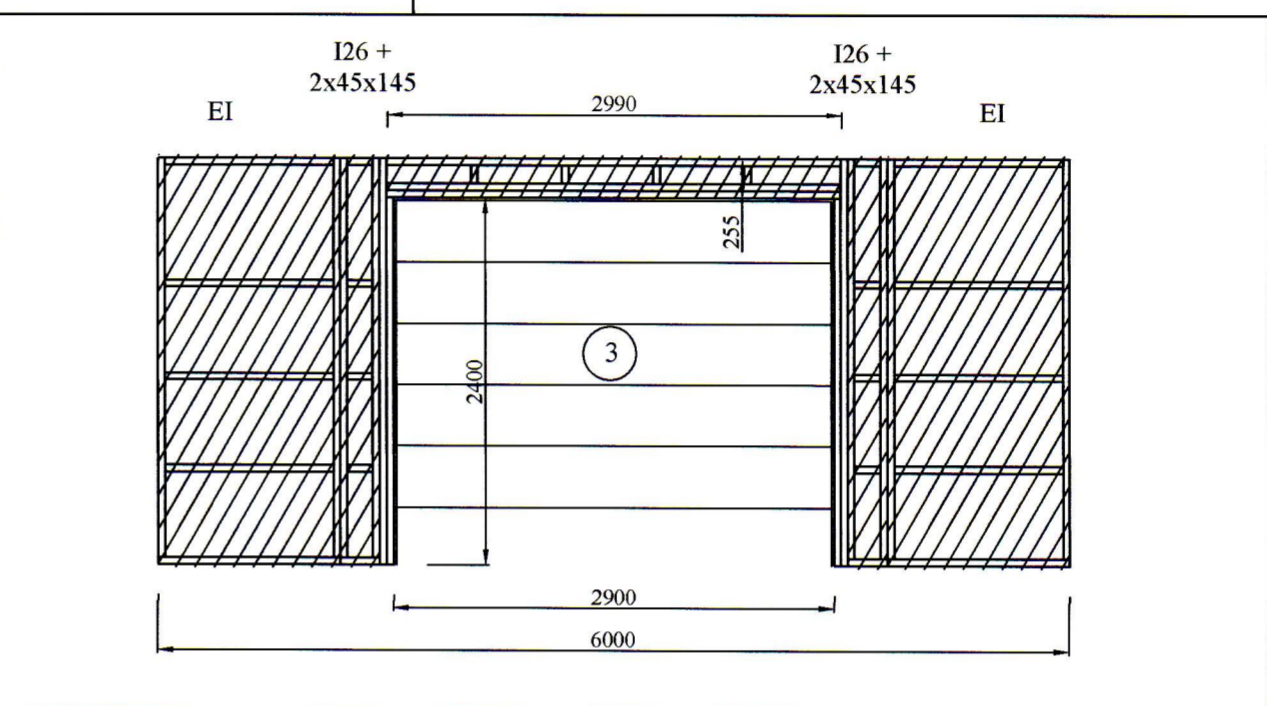
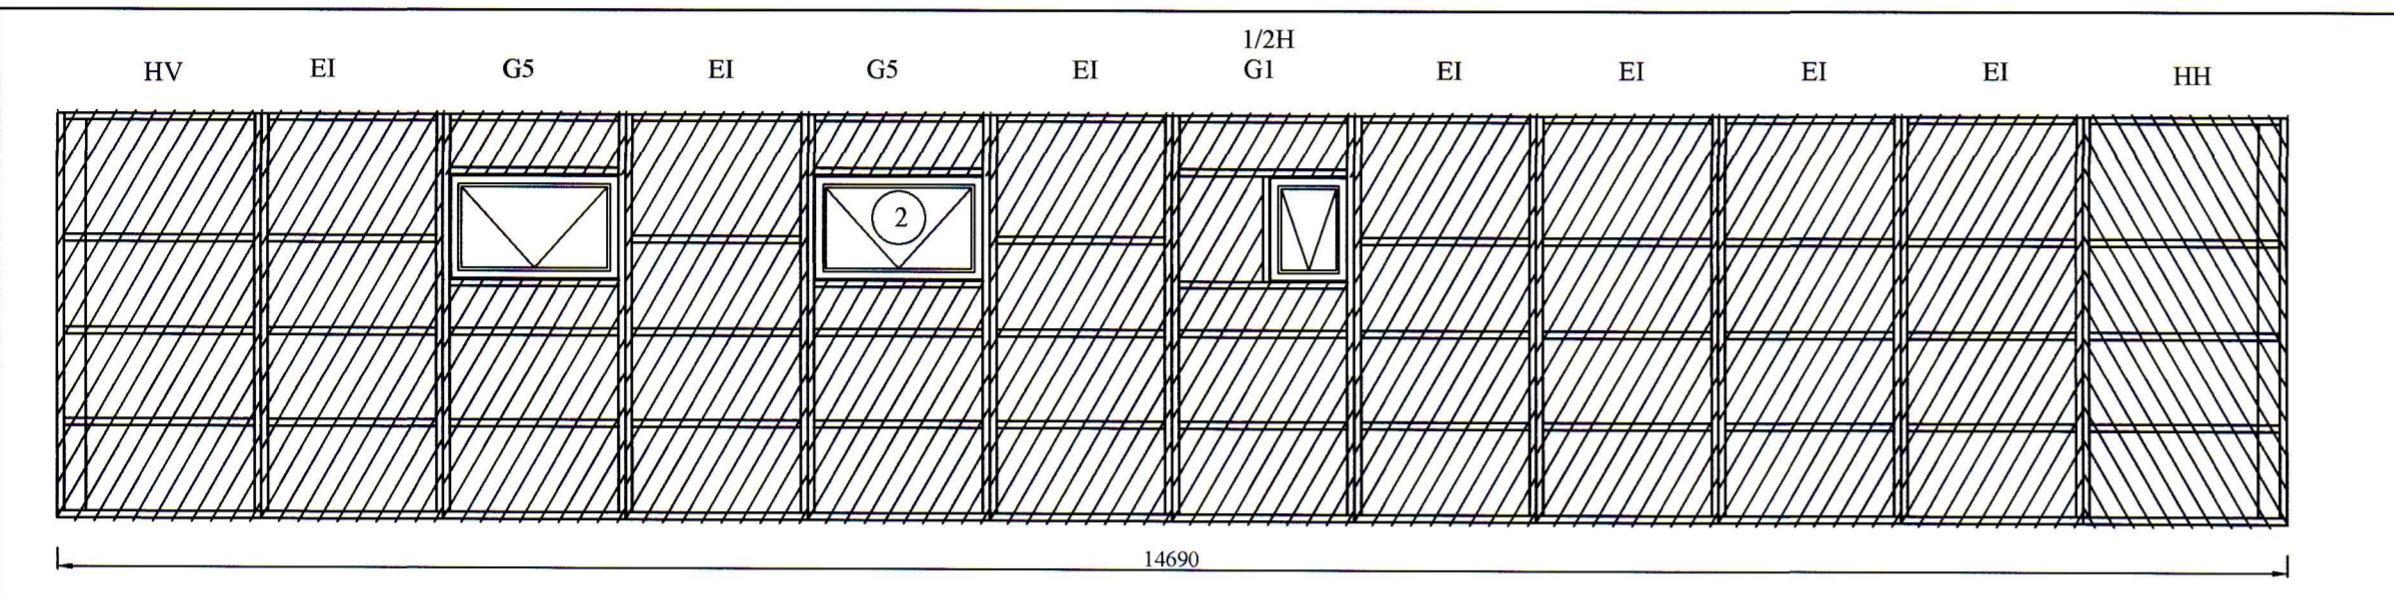




SAMÞYKKT AF BYGGINGARFULLTRÚA  
 18. SEP. 2018  
 BYGGINGARFULLTRÚINN Í VESTMANNAEYJUM



Útveggir séðir utanfrá.  
 MKV. 1:50

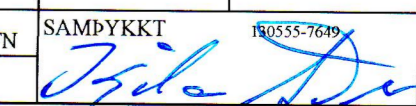
BR	DAGS	BREYTING

	HJARDARHOLT 11 800 SELFOSSI SIMI: 783 4180 NETFANG: kjartangardars@gmail.com		EYRAVEGI 65 800 SELFOSSI SIMI: 578 3344 NETFANG: sghus@sghus.is VEFANG: www.sghus.is
	EFFORT TEIKNISTOFA 030.18 03.07.18		

**Goðahraun 4, Vestmannaeyjar**

Burðarvirki: Útveggir séðir utanfrá Kvarði 1:50

HANNAD:	TEIKNAD:	DAGSETNIG:	VERKNÚMER:
KG	KG	10.08.2018	2018-20
SKRÁARNAFN:	SAMÞYKKT:	NETFANG:	TEIKNING NÚMER:
Goðahraun 4 Grunnur.dwg		#0355-7649	213