
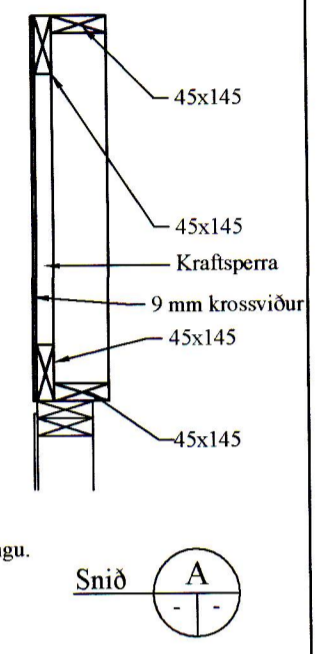


SÁMÞYKKT AF BYGGINGARFULLRÚA  
18. SEP. 2018  
BYGGINGARFULLTRÚINN Í VESTMANNAEYJUM

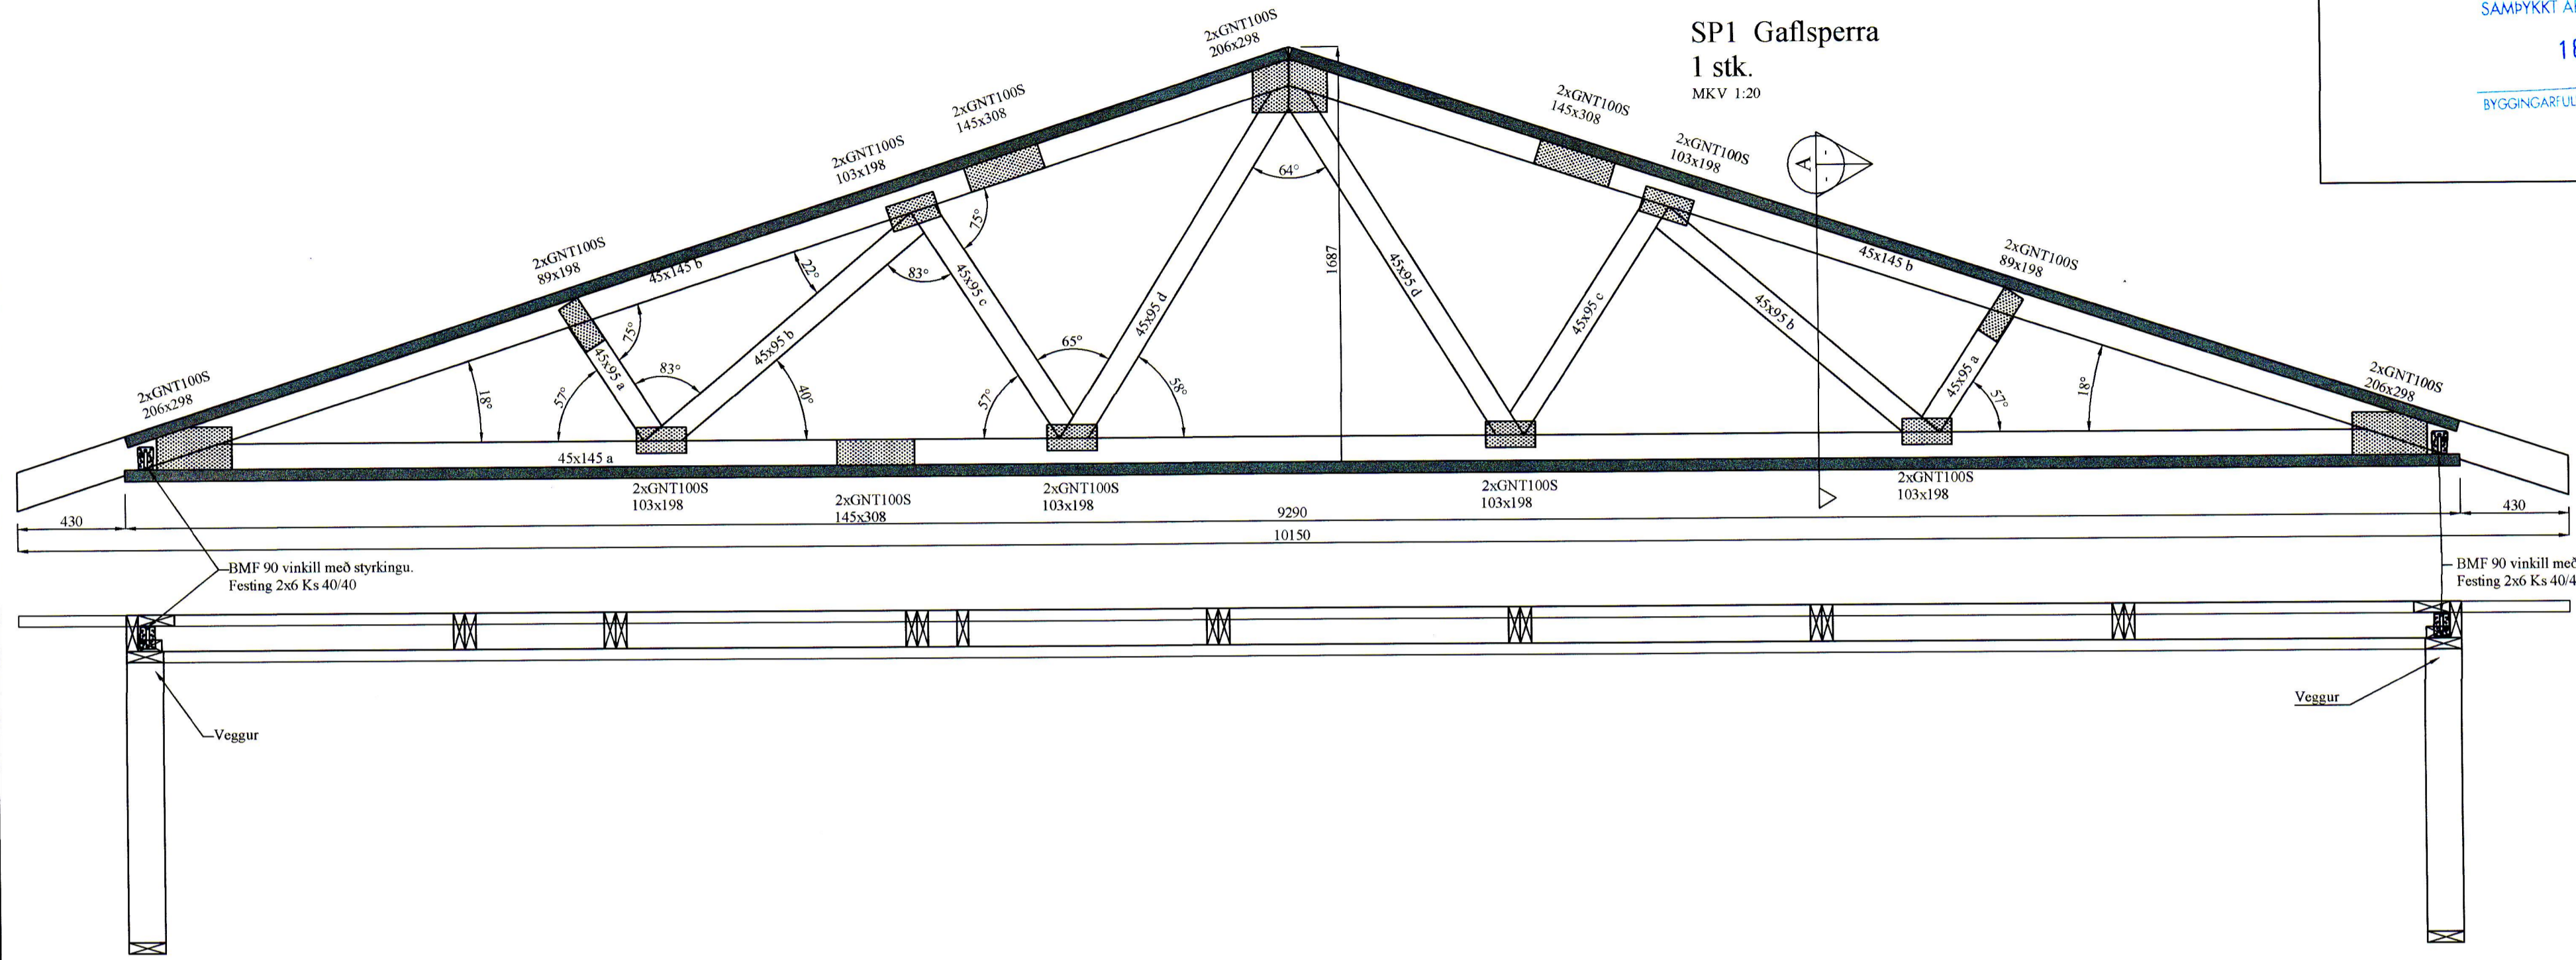

Hliðarmynd sperra  
MKV. 1:20

BR	DAGS	BREYTING

 HJARDARHOLTI 11 800 SELFOSSI Sími: 783 4180 Netfang: kjartangardar@gmail.com	 EYRAVEGI 65 800 SELFOSSI Sími: 578 3344 Netfang: sghus@sghus.is Veffang: www.sghus.is		
		EFFORT TEKNISTOFA 030.18 03.07.18	
Goðhraun 4, Vestmannaeyjar			
Burðarvirki: Hliðarmynd sperra	Kvarði 1:20 Kvarði 1:10		
HANNAD: KG	TEIKNAD: KG	DAGSETNIG: 10.08.2018	VERKNÚMÉR: 2018-20
SKRÁARNAFN: Goðhraun 4 Grunnur.dwg	SAMÞYKKT 	130 55 7649	TEIKNING NÚMÉR: 216