

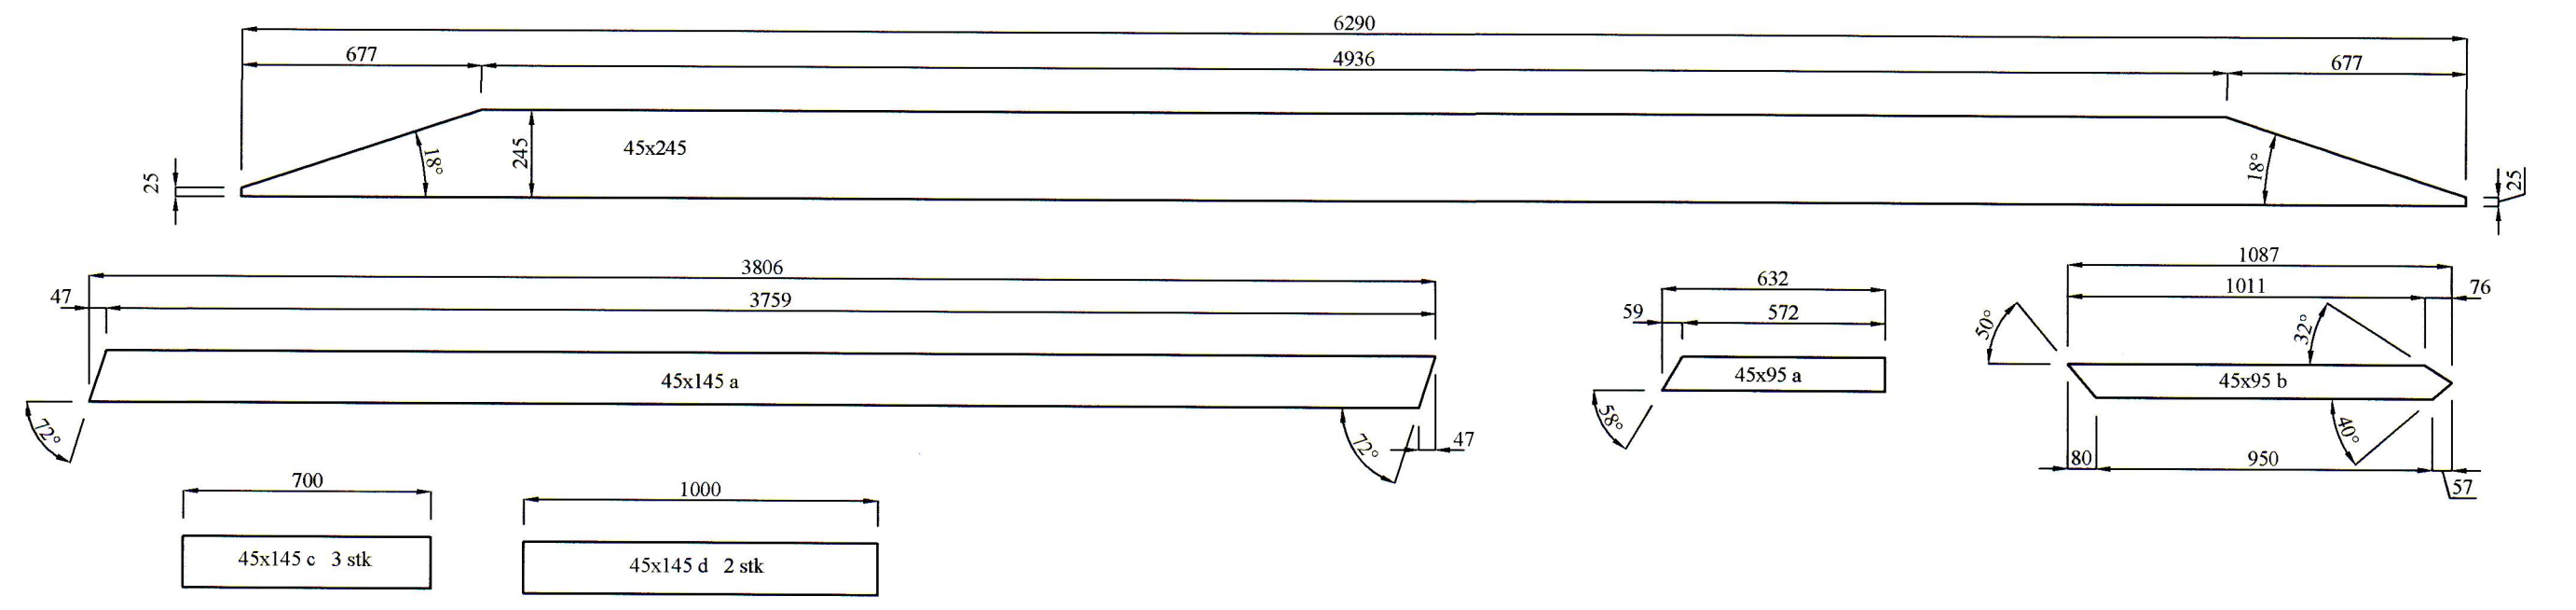


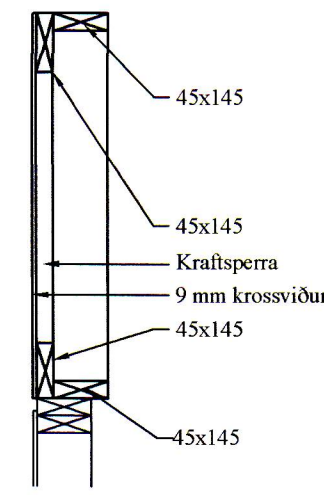

SP7 Gafsperra  
1 stk.  
MKV 1:20

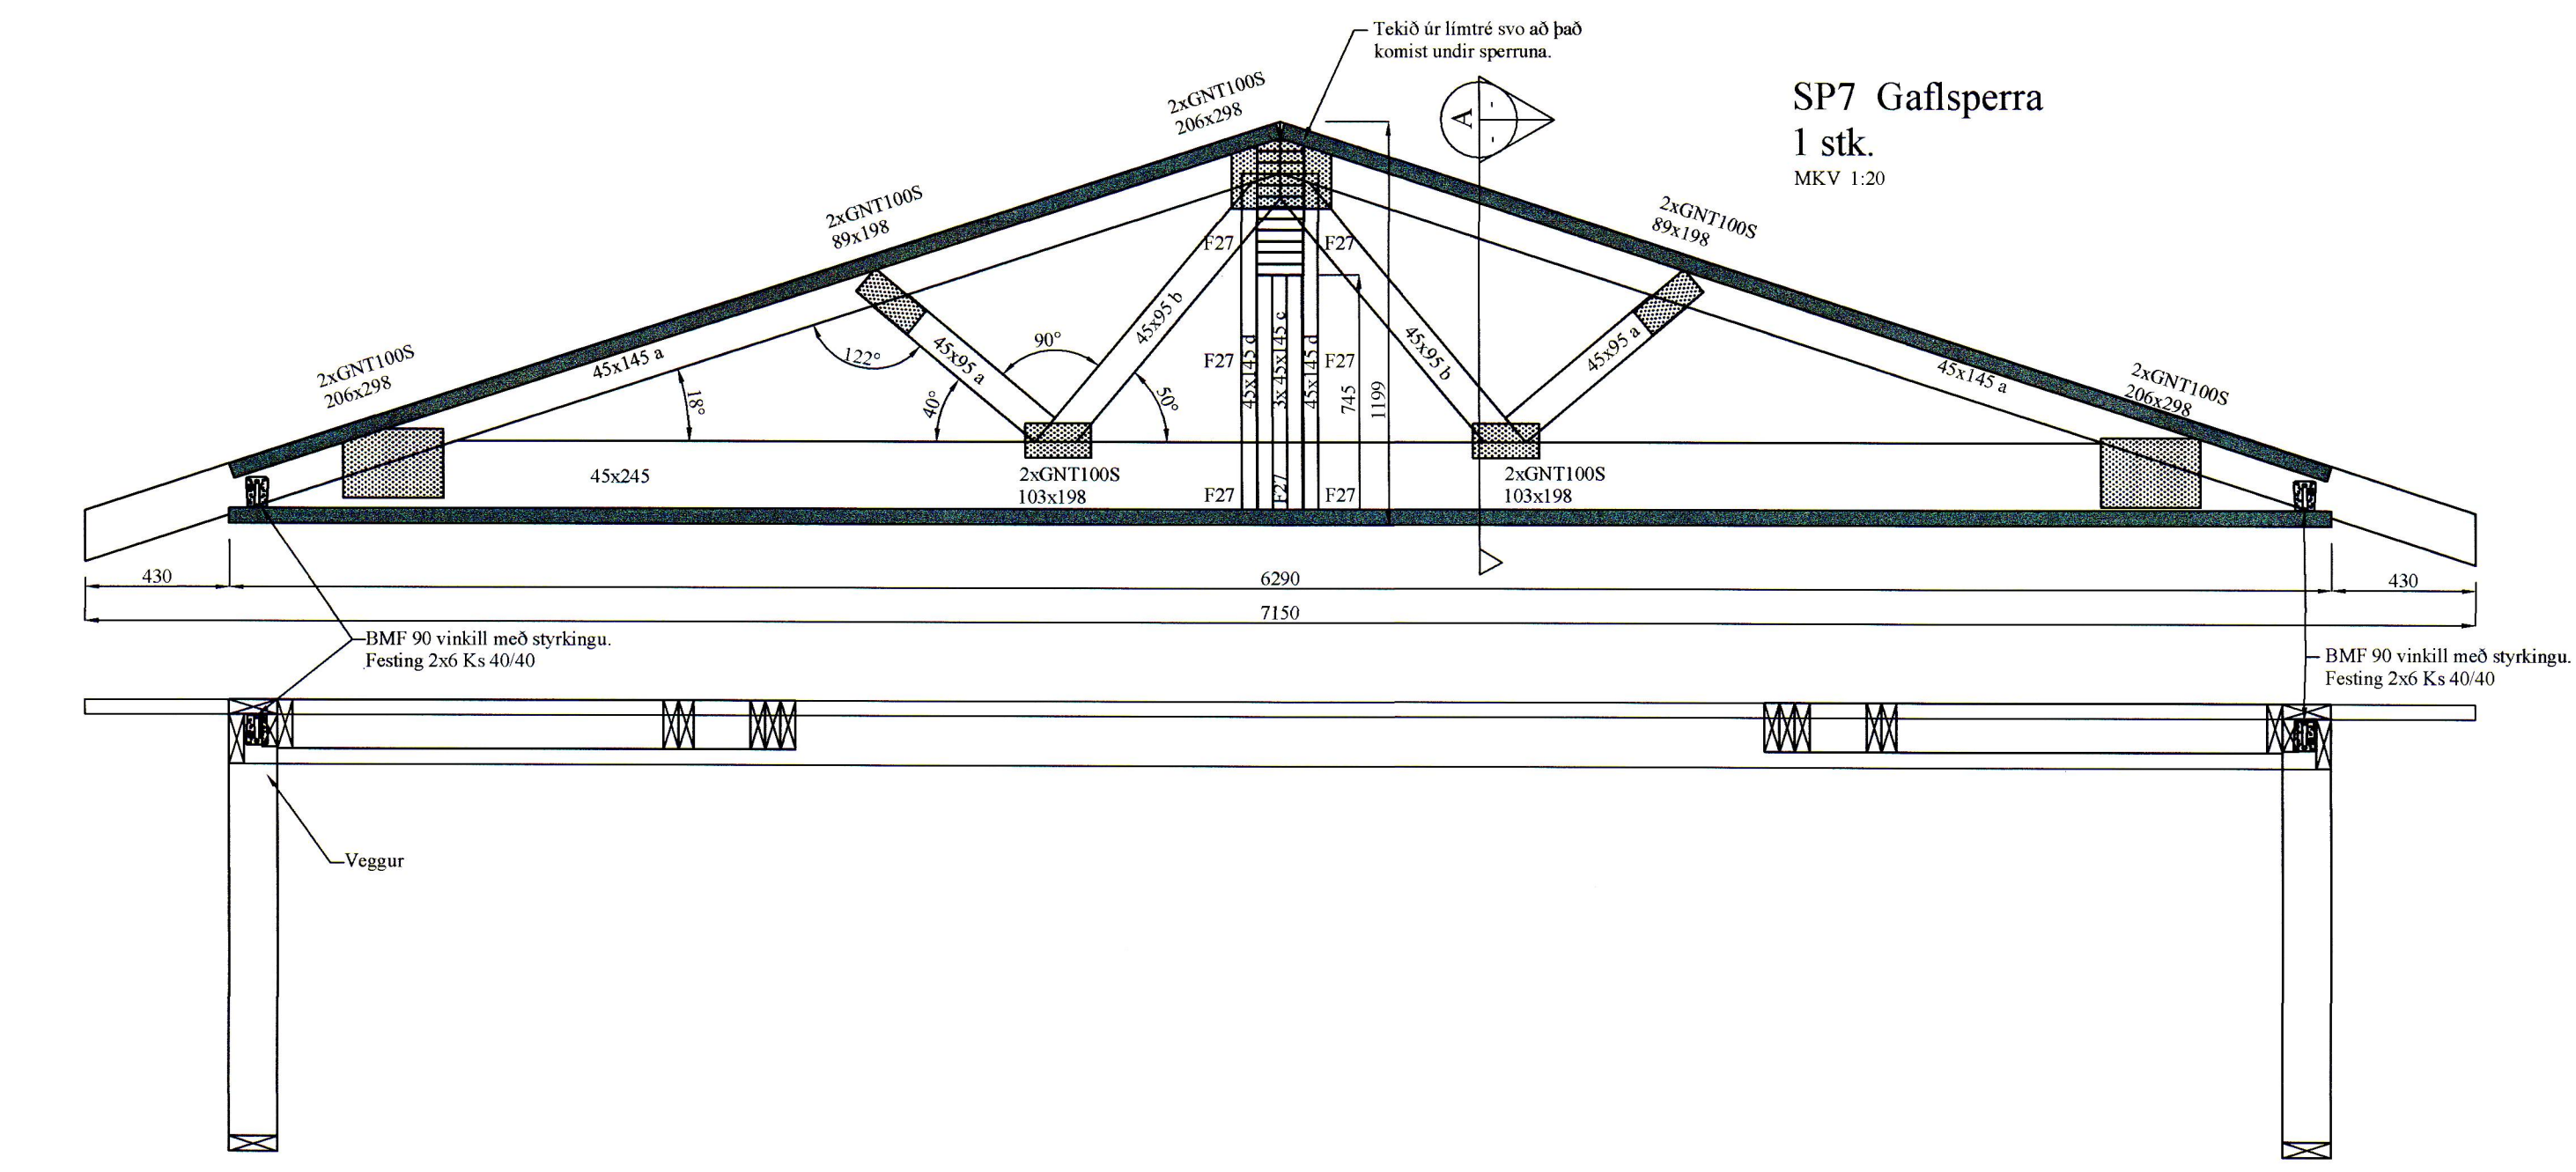

Hliðarmynd sperra  
MKV. 1:20

BR	DAGS	BREYTING

HJARDARHOLTI 11  
800 SELFOSSI  
SÍMI: 783 4180  
NETFANG: kjartangardars@gmail.com

EYRAVEGI 65  
800 SELFOSSI  
SÍMI: 578 3344  
NETFANG: sghus@sghus.is  
VEFFANG: www.sghus.is

EFFORT TEIKNISTOFA 030.18 03.07.18

Goðhraun 4, Vestmannaeyjar

Burðarvirki:  
Hliðarmynd sperra

HANNAD:	TEIKNAD	DAGSETNIG	VERKNÚMÉR
KG	KG	10.08.2018	2018-20
SKRÁARNAFN	SAMÞYKKT	130555-7649	TEIKNING NÚMÉR:
Goðhraun 4 Grunnur.dwg	<i>[Signature]</i>		218