



13-1-84
 Jallvi Arnarson

S L C V F H D E J C B A

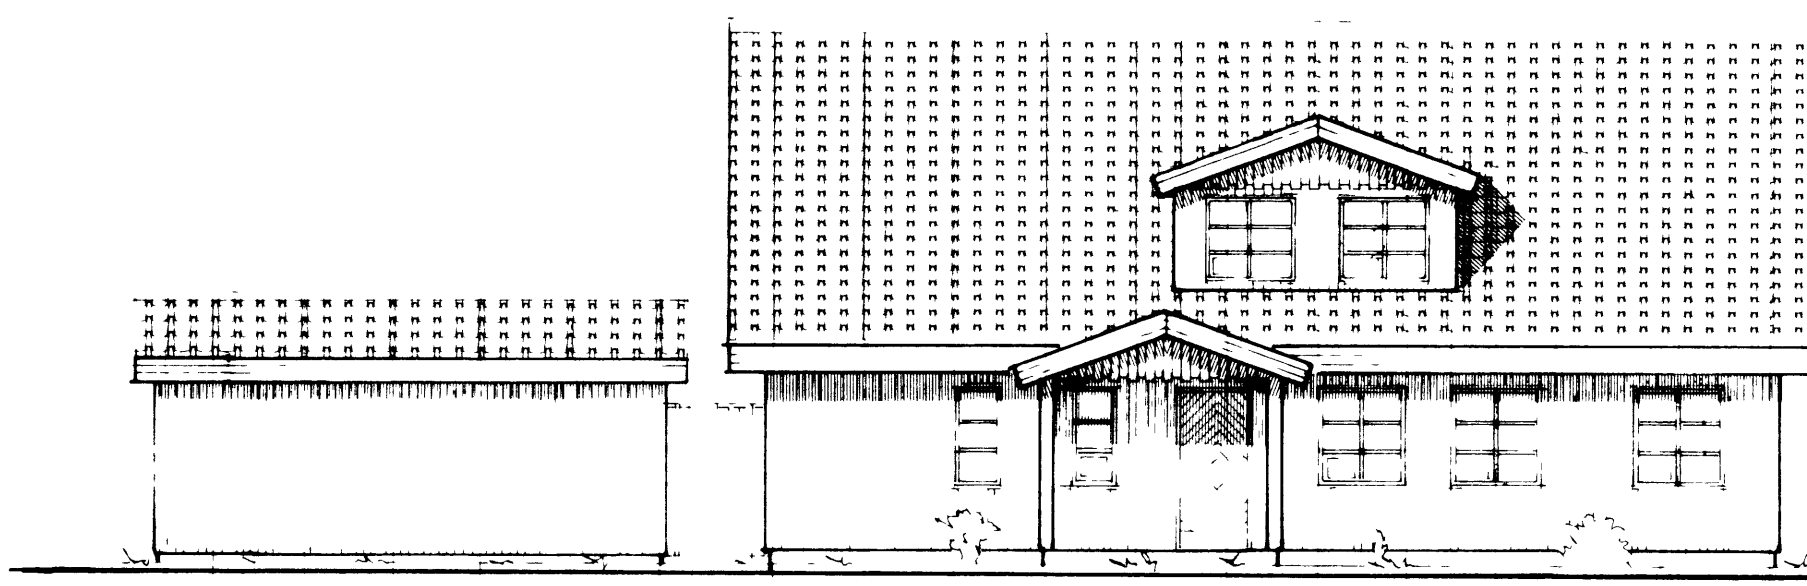


AUSTUR

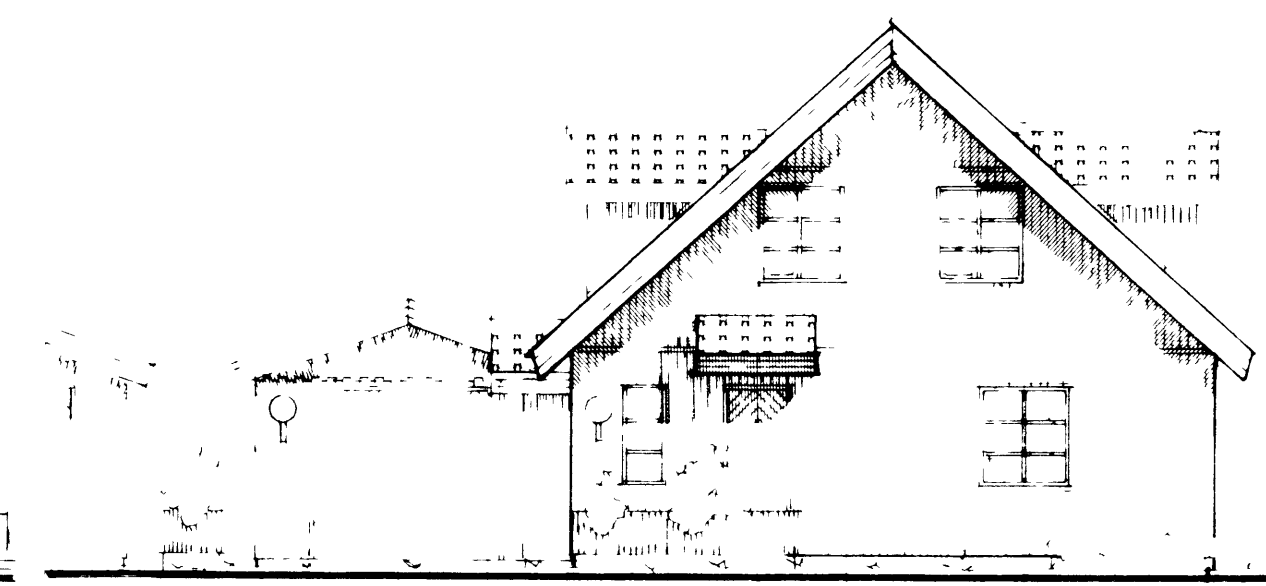


NORÐUR


9 8 7 5 4 3 2 1 0

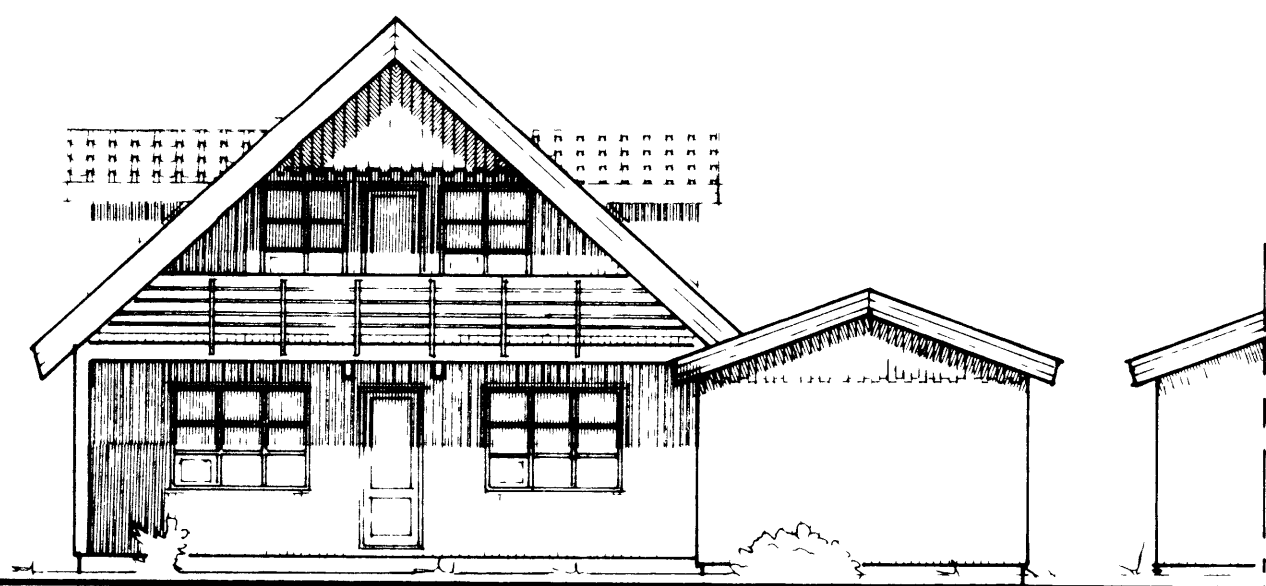

SUÐUR

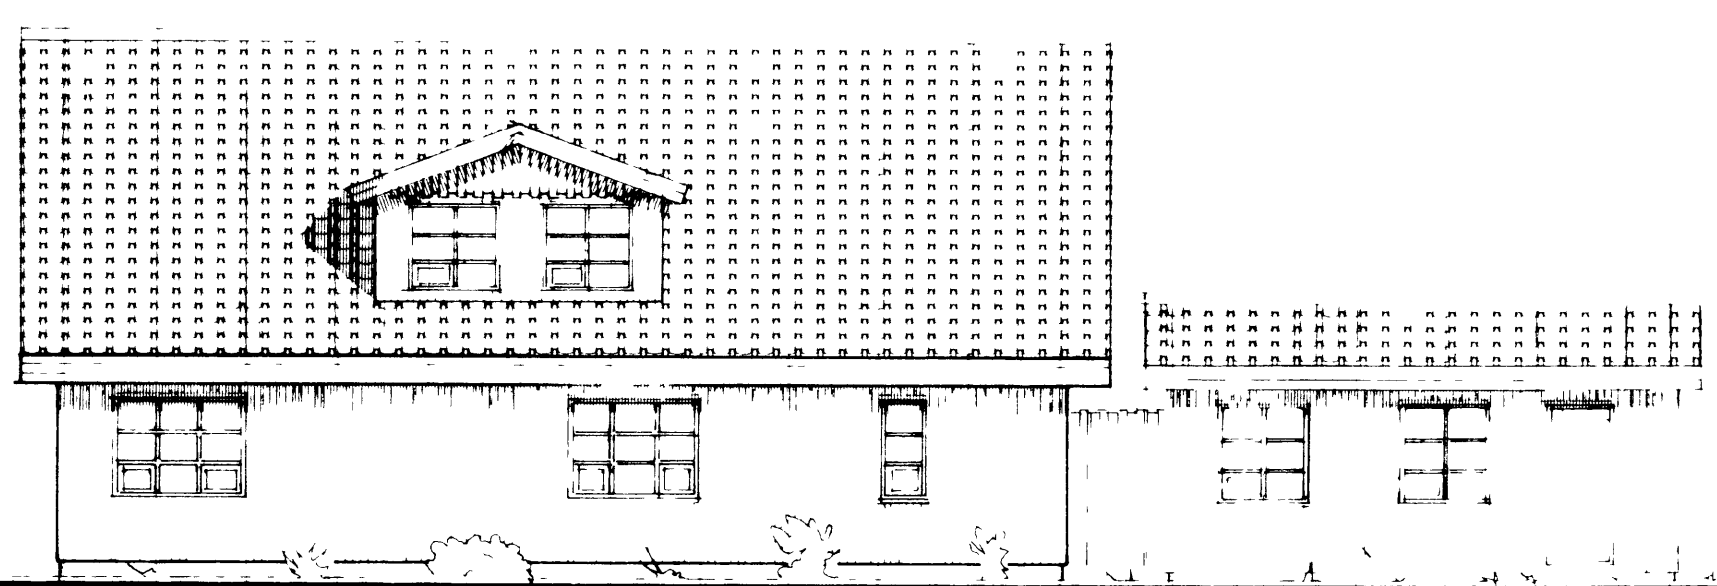

VESTUR

TEIKNISTOFAN  KVARDI	VERKEFNI	KVARDI	VERK NR
	HEITI	DAGS	8410A
		HÖNNUN	TÝPA NR
		TEIKN NR	R-24
			A-2

Bolholt 6, 3 h Reykjavík Sími (91) 82414