



RO 1/2
SKIFA


SA
22-7-83
Staller's Anabotunnur

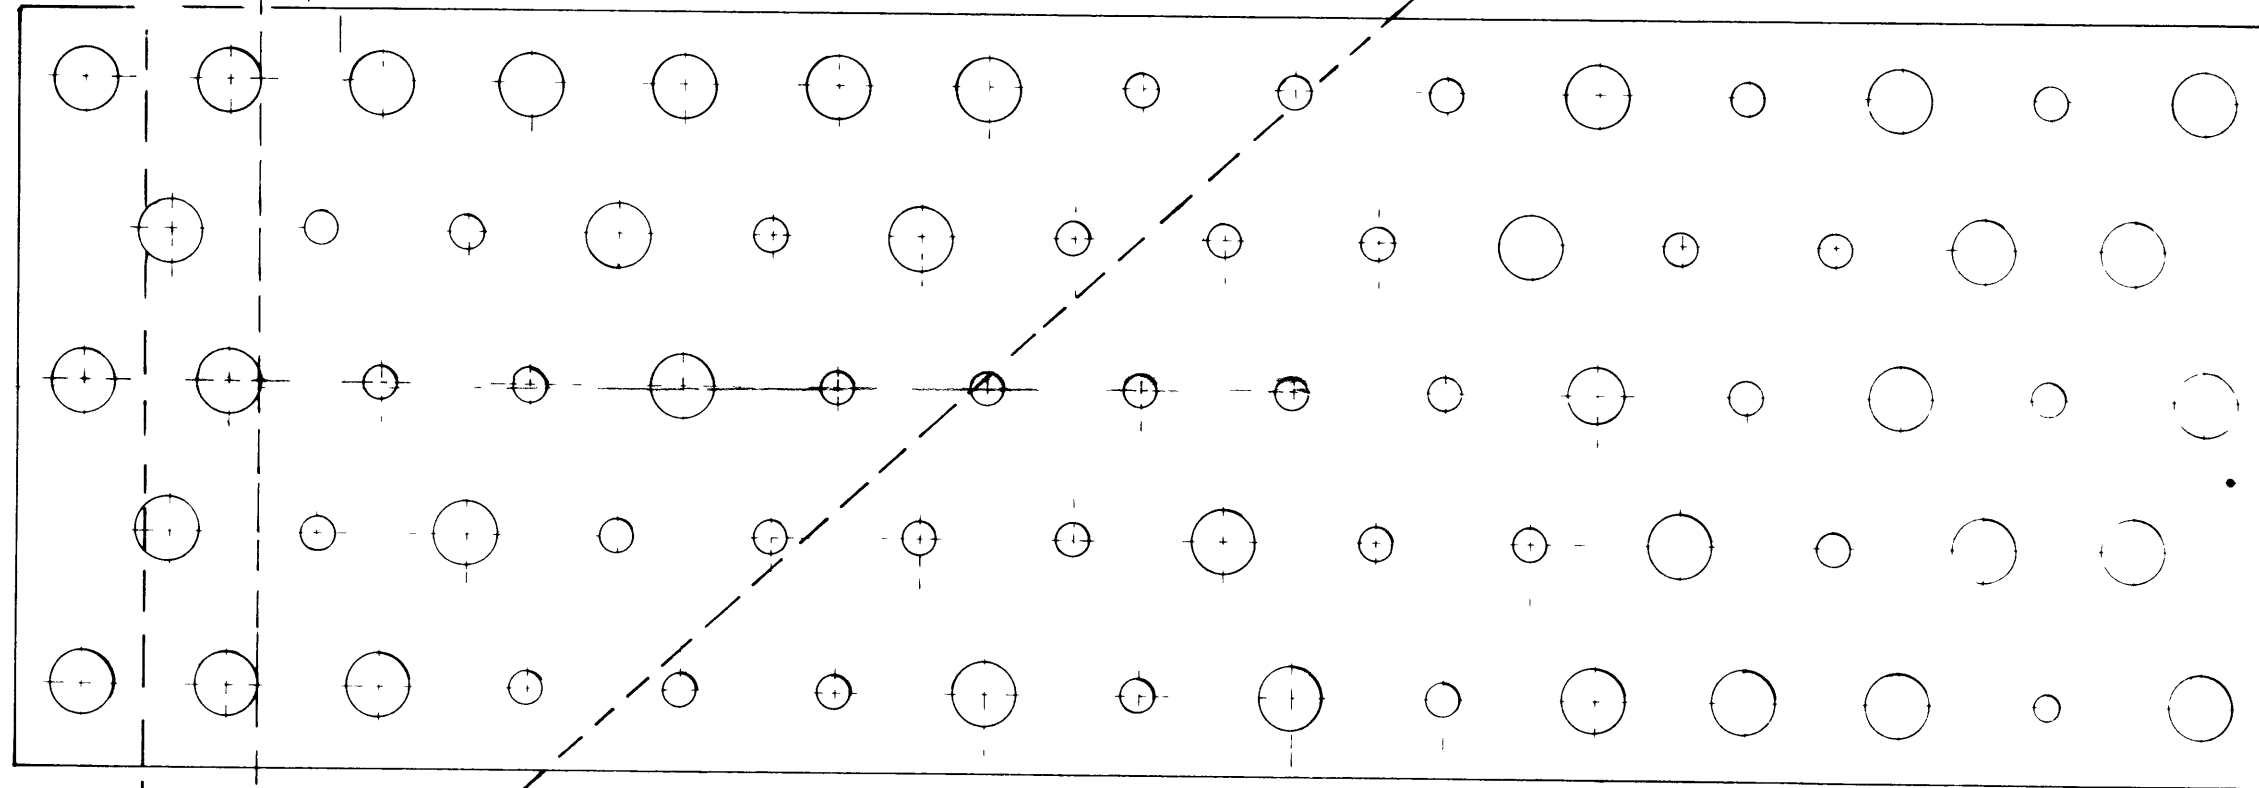

BMF 100x300 GATAPLATA

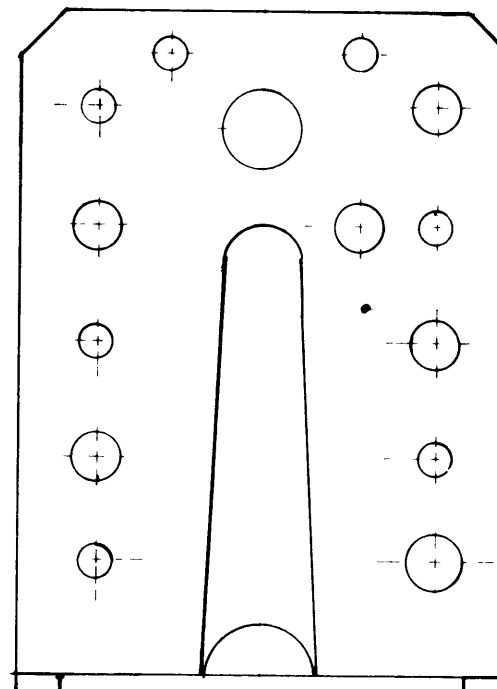

BMF 90 VINKLAR

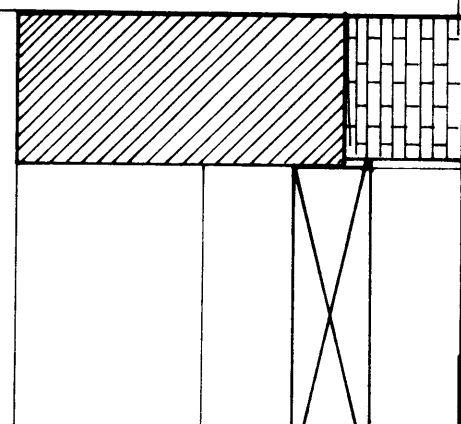

F	VERK	EININGAR ÞORÐAR
E		Samsetning við sperru
D		
C		
B		
A		
BR	DAGS	BREYTING
		TEIKN NR 11
		AF 8207
	PÁLL ZÓPHONIÁSSON	
	BYGGINGATEKNIÐERFRINGUR	
	HANNAÐ P.Z	TEIKNAD SS & RG