

3041


SAMÞYKKT Í BYGGINGANEFND

13-1-84

BYGGINGAÁRÐI
Jallvi Þorsteinsson

T S R P O N M L K J I H G F E D C B A

1 2 3 4 5 6 7 8 9 10 11


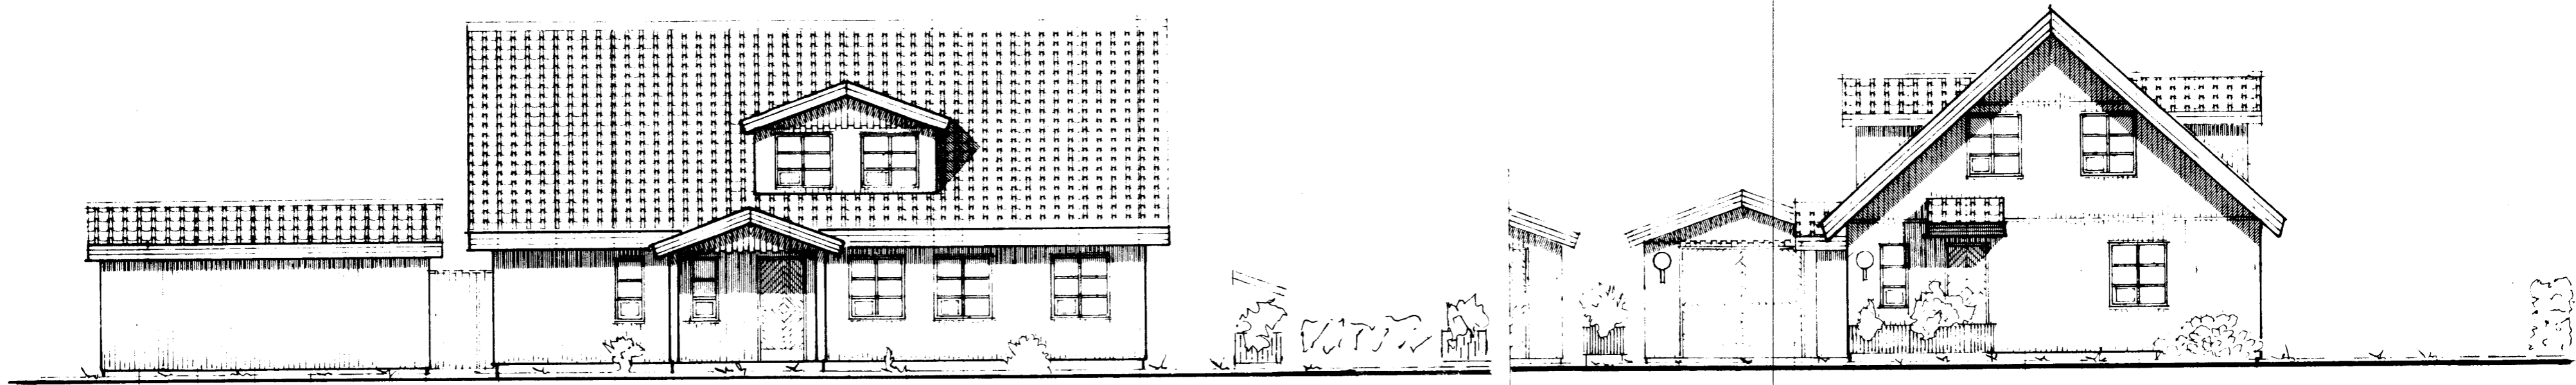


AUSTUR

NORÐUR


10 9 8 7 6 5 4 3 2 1 1/2

A B C D E F G H I J K L M N O P Q R S T

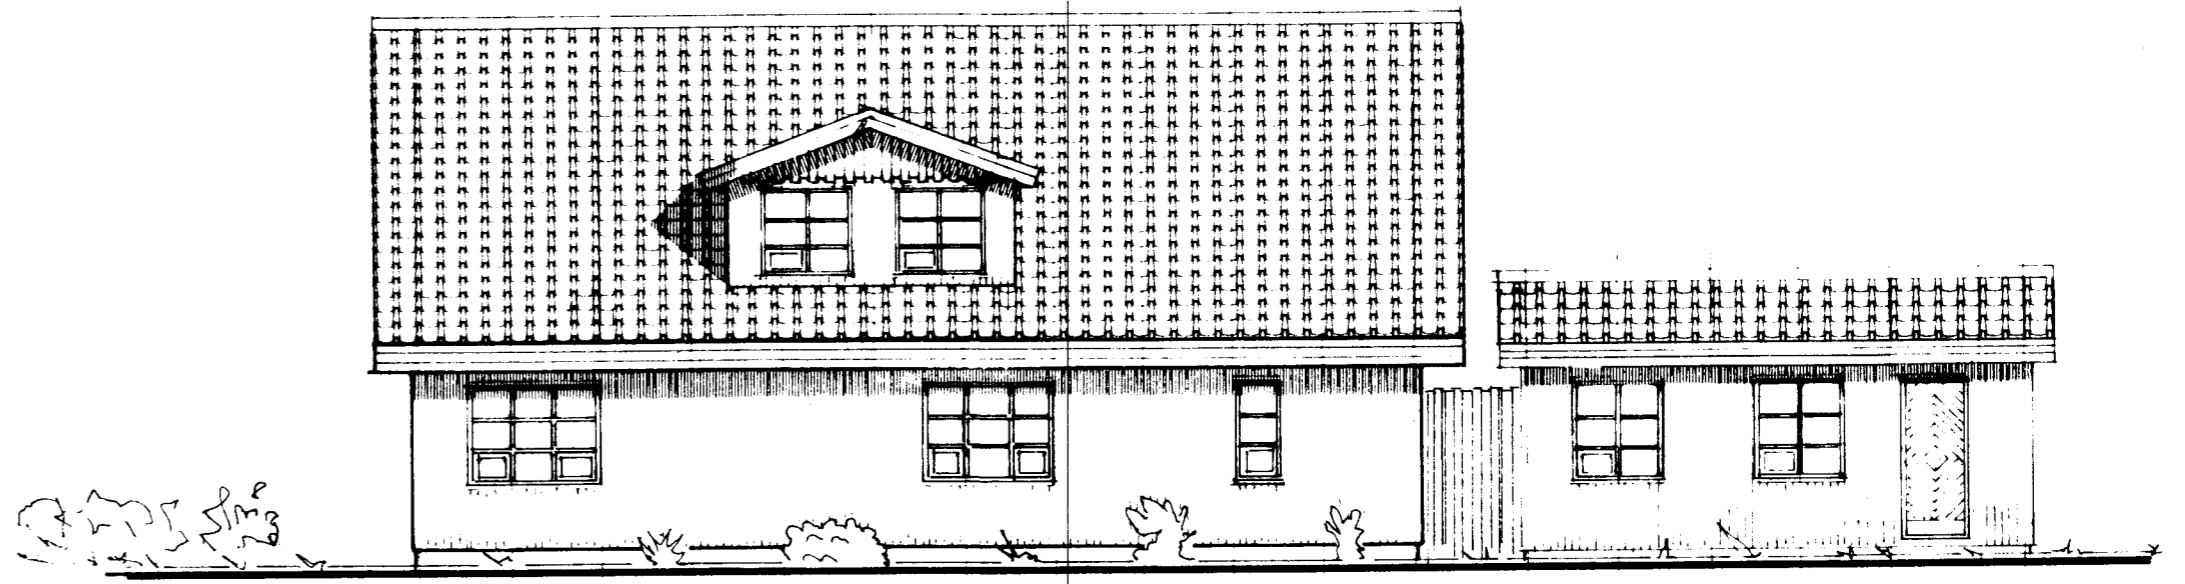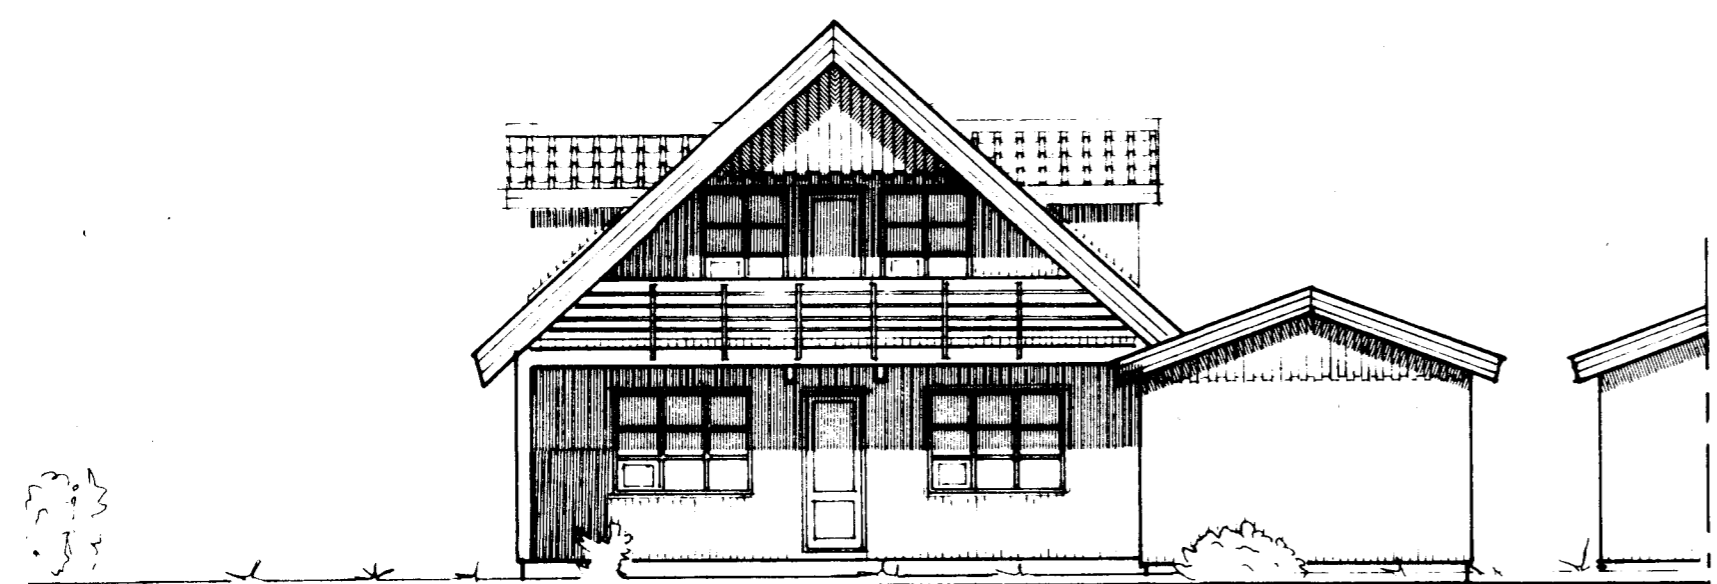


SUÐUR

VESTUR

TEIKNISTOFAN  KVARDI	VERKEFNI GOÐAHRÁUÐ 11 VESTMANNAEYJUM	KVARDI 1:100	VERK NR. 8410 A
	HEITI ÚTLITSMYNDIR	DAGS. JAN. 84	TÝPA NR. R-24
		HÖNNUN G.G.	TEIKN. NR. A-2
		TEIKN. G.G.	

Bólholt 6, 3.h. Reykjavík Sími (91) 82414

Gleifi Gunnarsson   Gleifi G. Gunnarsson, B.F.I.