

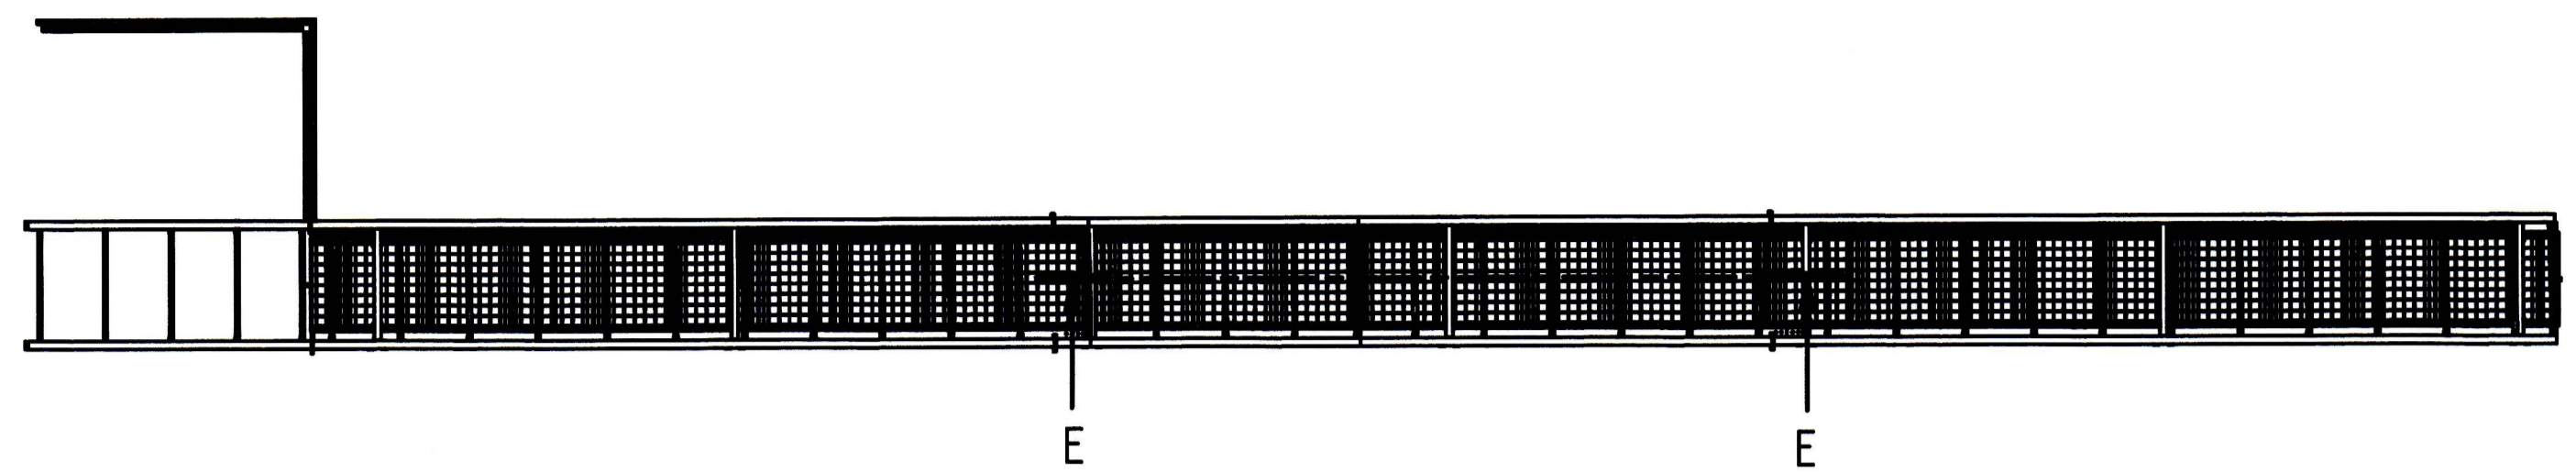


PLAN VIEW

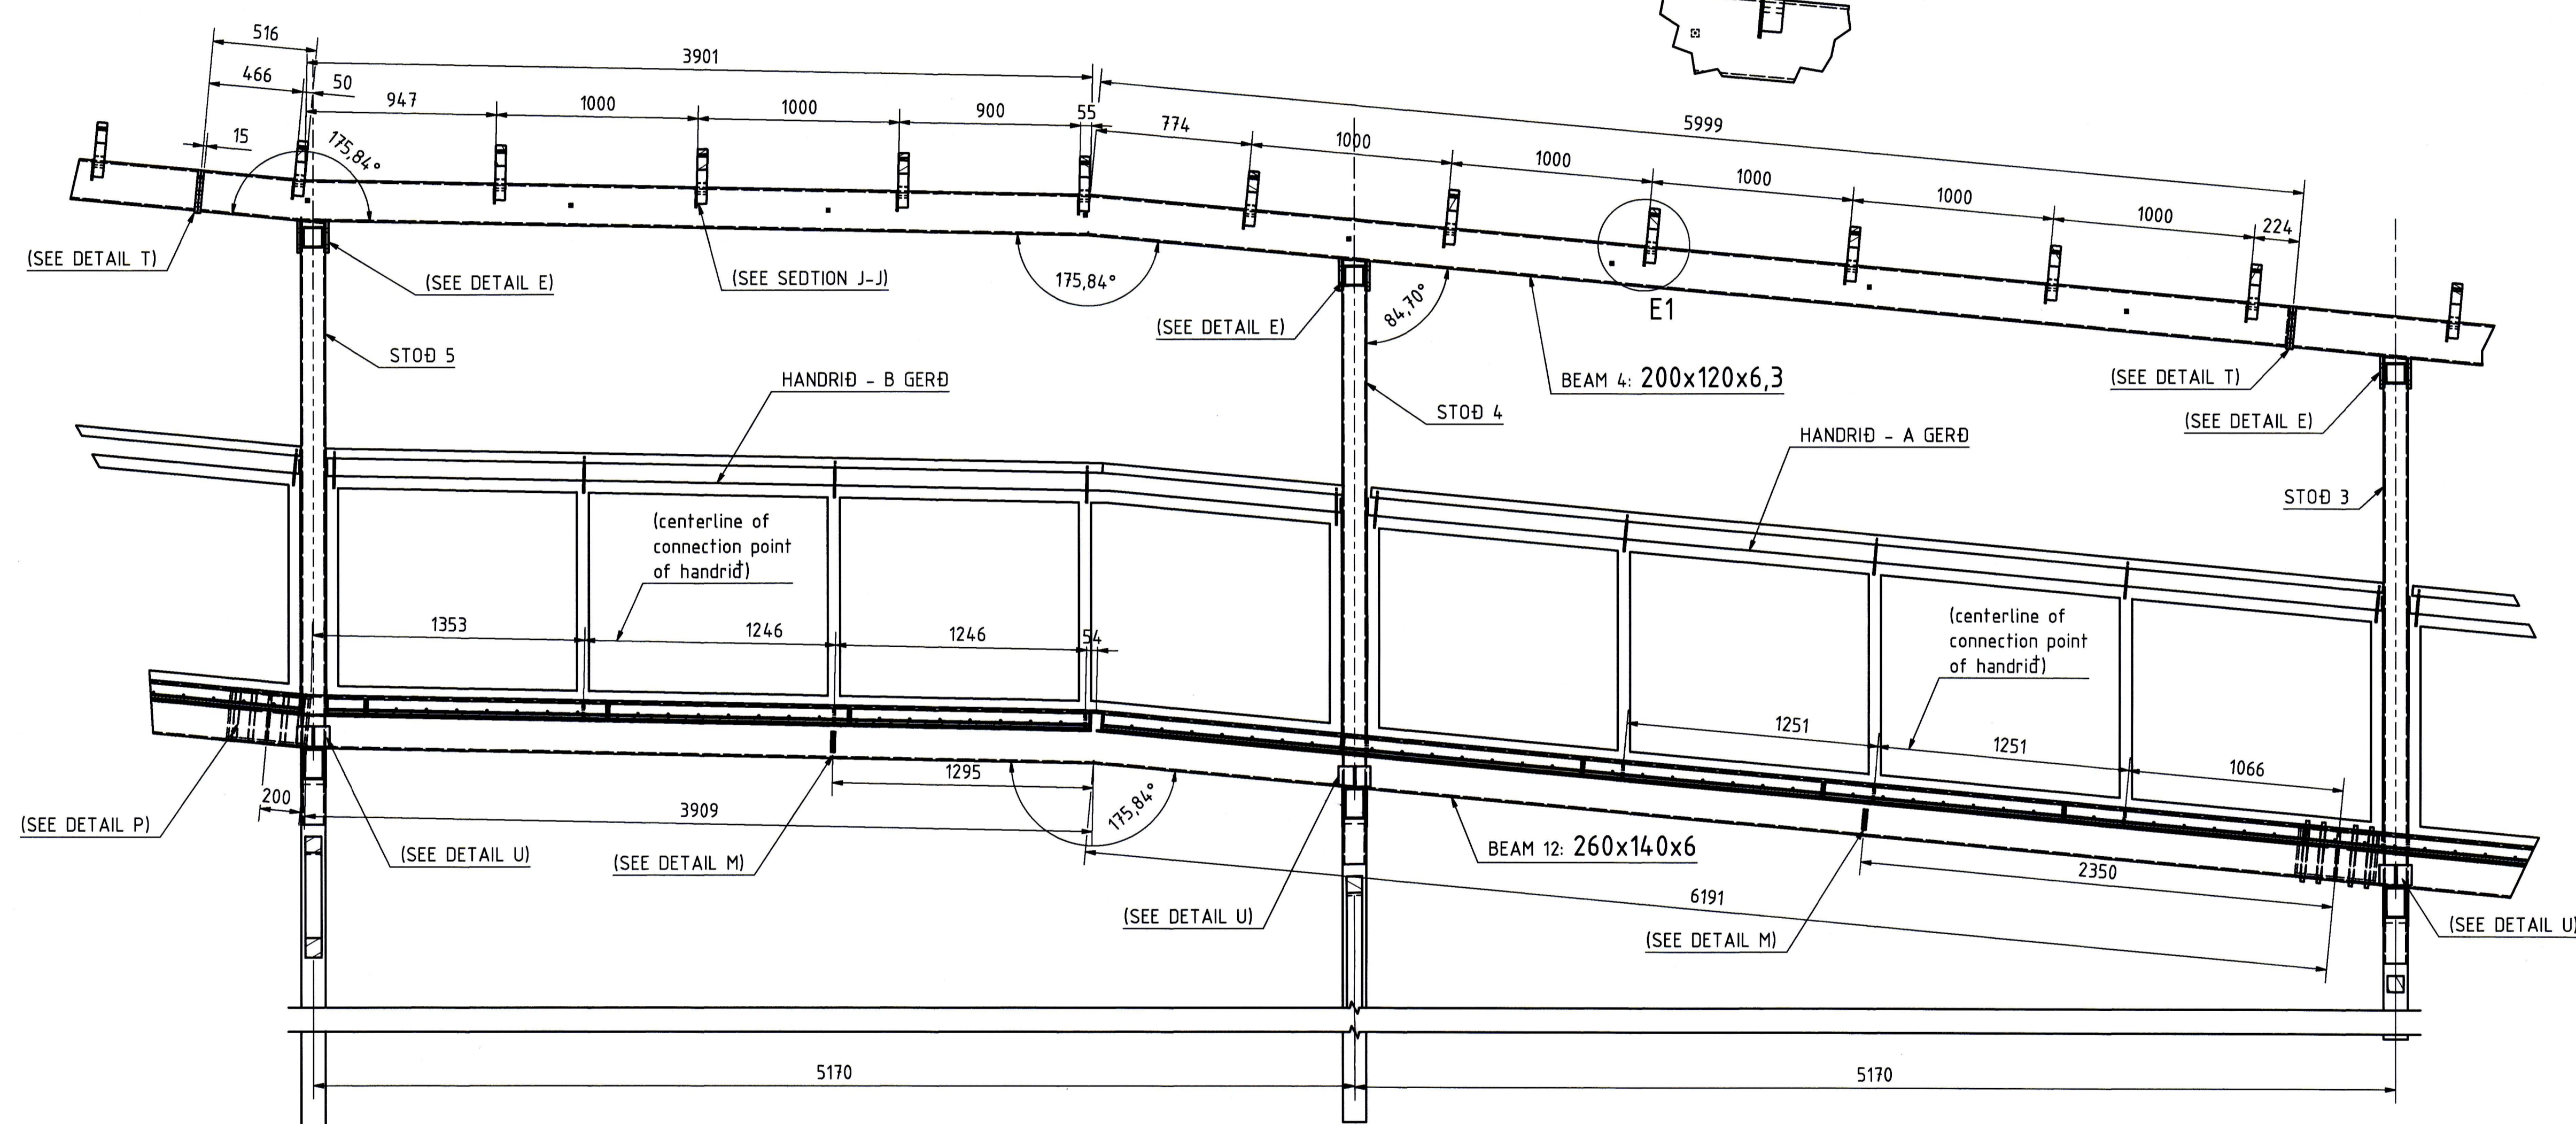

E-E (1:20)

E1 (1:10)

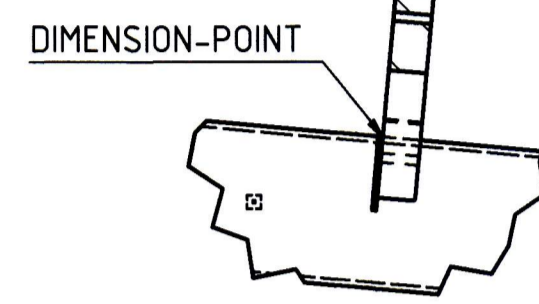

LOTA
Samráðs- og hönnuðingur
Kt. 701283-1129
Kristinn Eiríksson, kt. 120556-2749
Hönnunarsvið
ME

Hafnargata 2 - Vestmannaeyjar
Skábraut:
Langsnið - utanvert milli S3 - S5
og sérmýndir

ATHUGASEMD:
BITAR 9,10,11,12,13 OG 14 ERU 260x140x6
BITAR 1,2,3,4,5,6,7 OG 8 ERU 200x120x6,3

Drawn	13.3.2019	Name	Notandi
Checked			
Standard			
State	Changes	Date	Name
A1	SIÁ ATHUGASEMD	26.09.19	Eiríksson, Kristinn
			8945548-trifrik@gmail.com