



SAMÞYKKT AF BYGGINGARFULLTRÚA

5. JÚNÍ 2019

Sigurður Bj
BYGGINGARFULLTRÚINN Í VESTMANNNAEYJUM

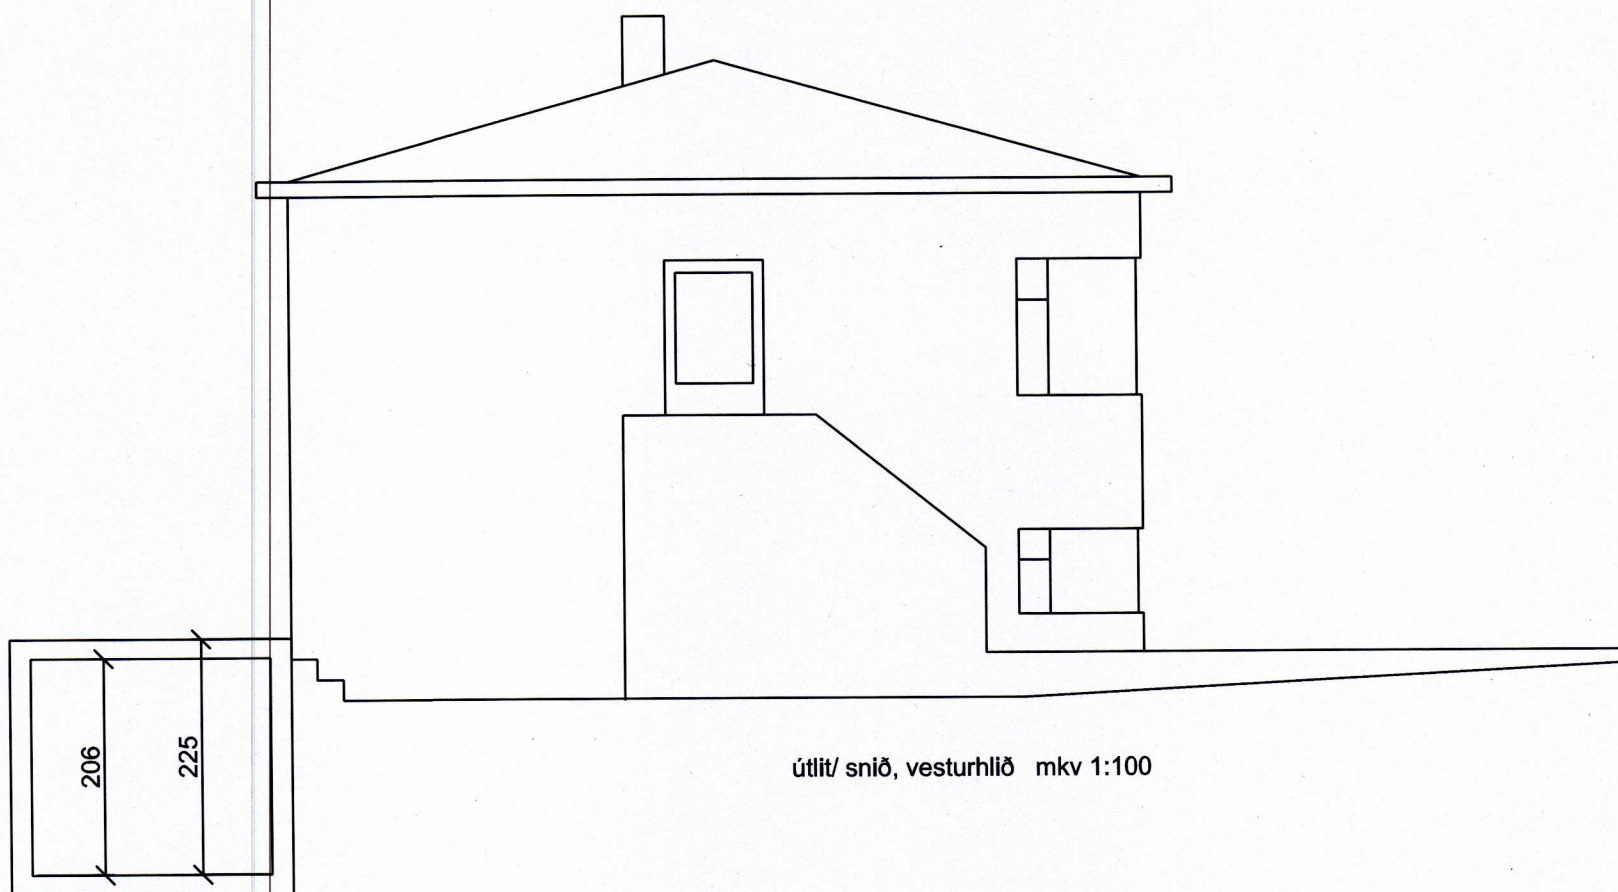

útlit/ snið, vesturhlíð mkv 1:100

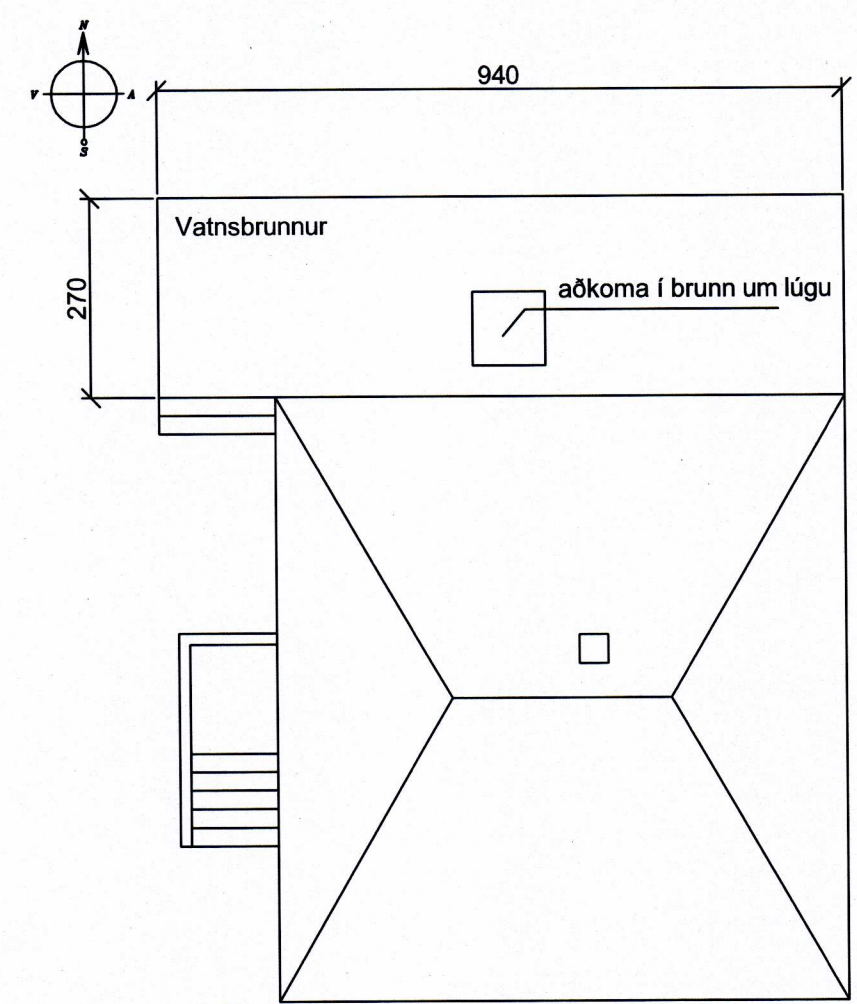

grunnmynd, mkv 1:100

Verkheiti: Hásteinsvegur 50	dags: 23.01.2016	nr:	dags:	breyting:
Verkefni: Fylgirými (brunnur)	Verkefnisnr: 160101			
mkv: 1:100	Teikn nr: 100	H.Hjöll ehf. kt 530489-1089 Kirkjubæjarbraut 15		
samþykkt:		900 Vestmannaeyjar netf. hhjoll@simnet.is sími 8930895 Halldór Hjörleifsson byggingariðnfræðingur		