
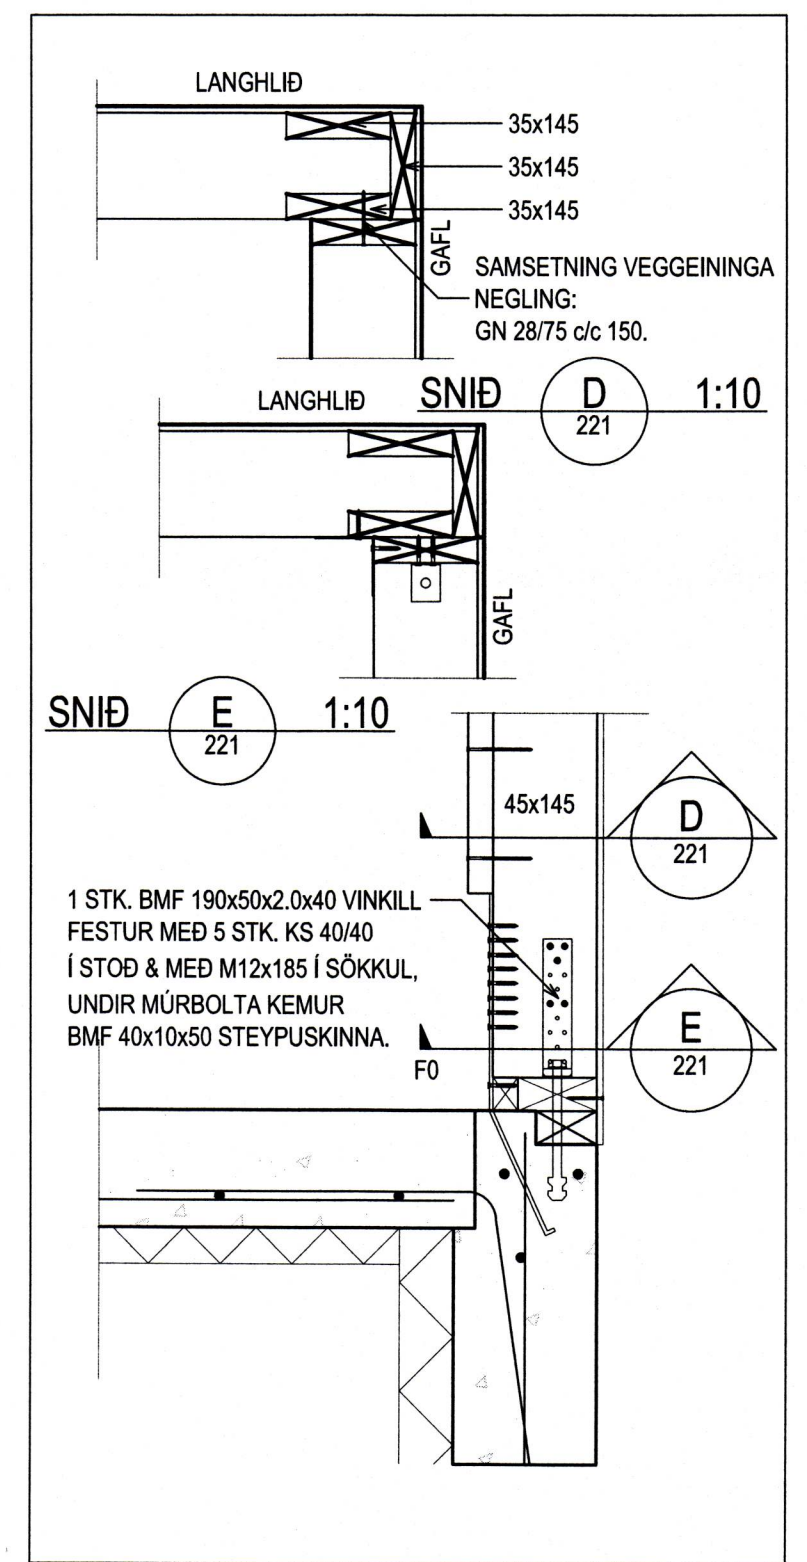
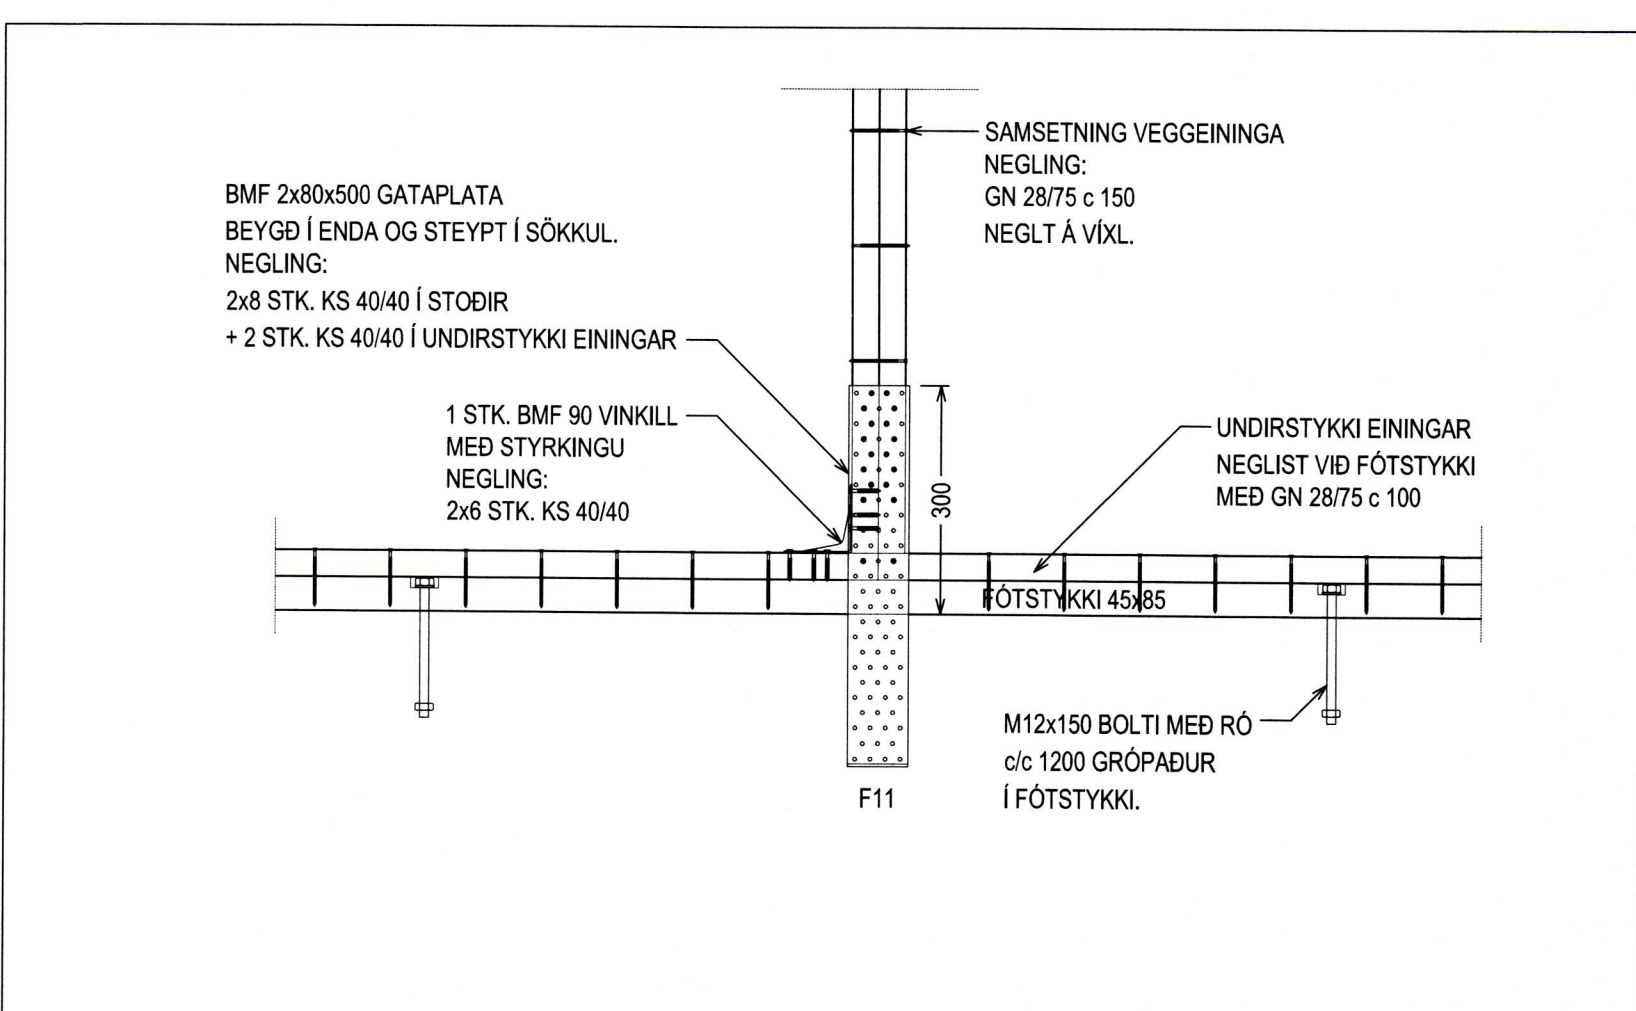
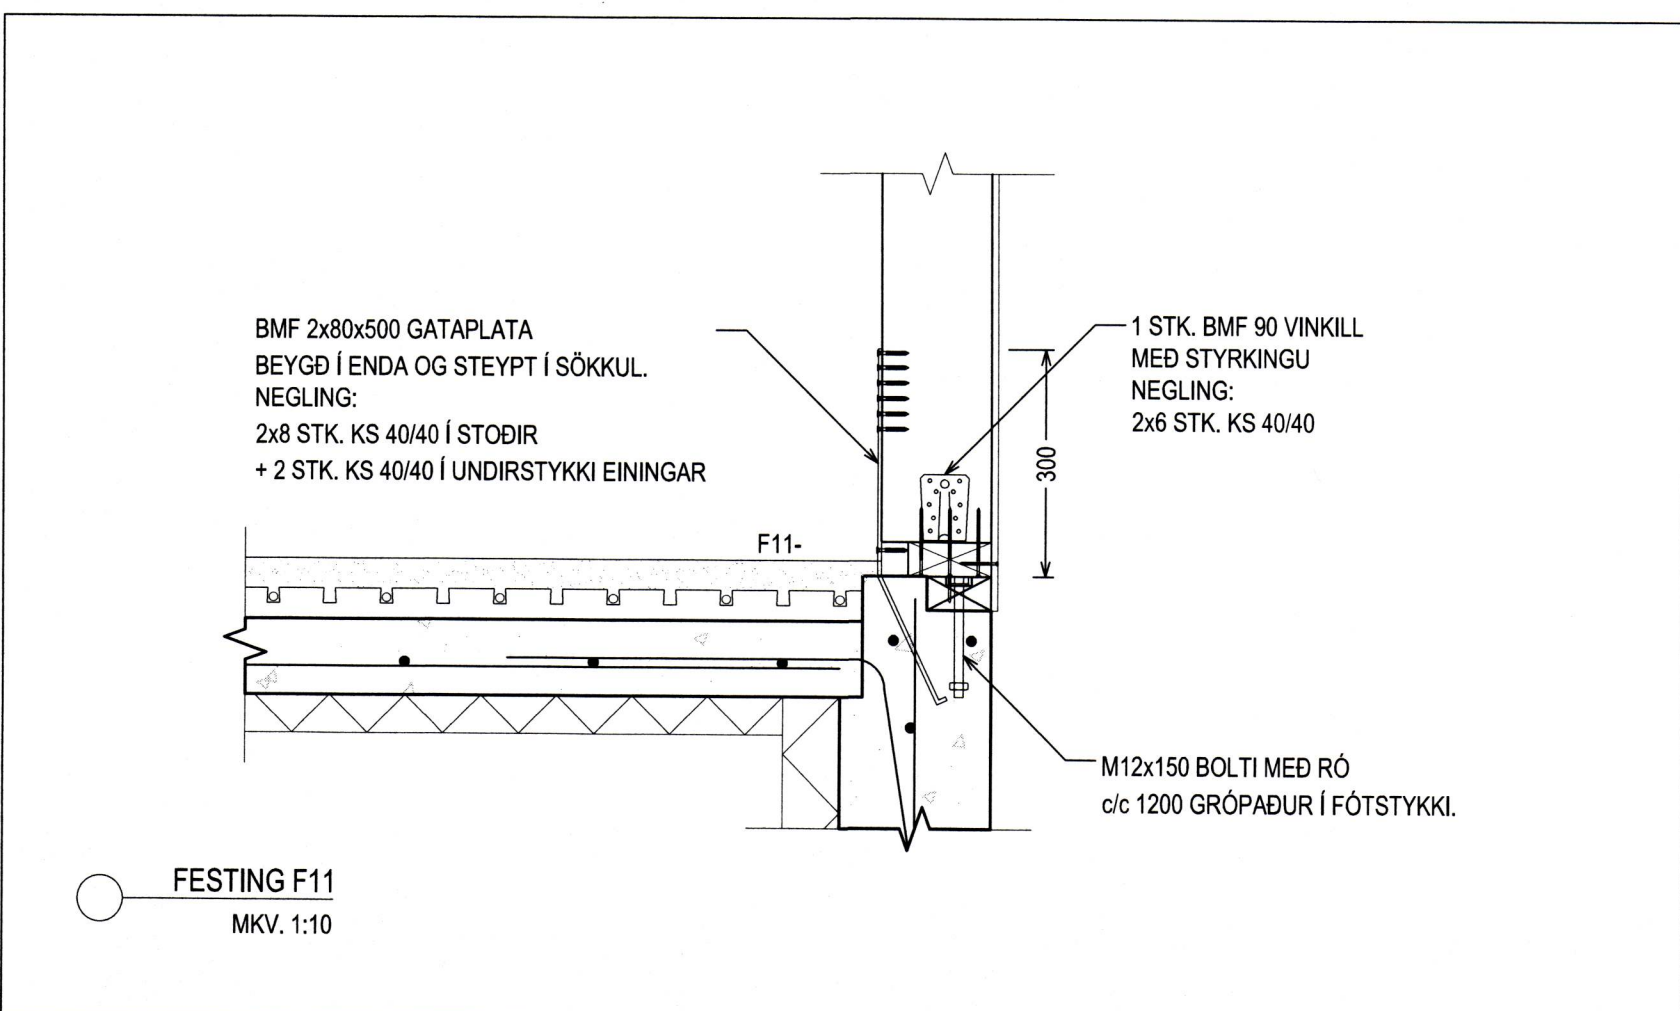
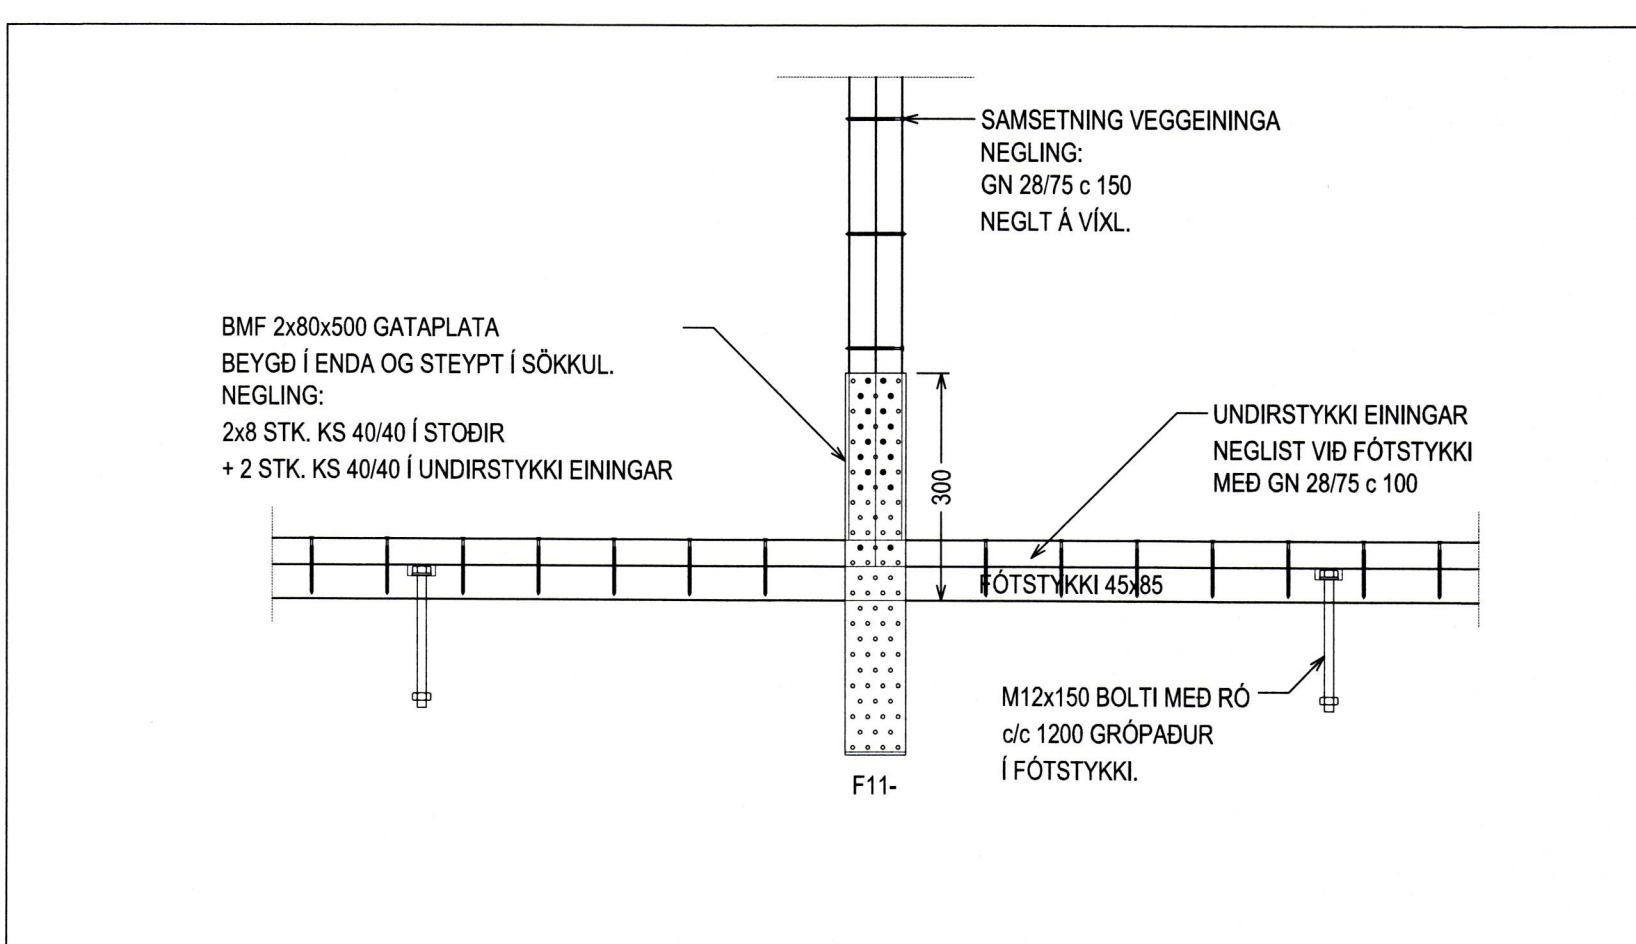
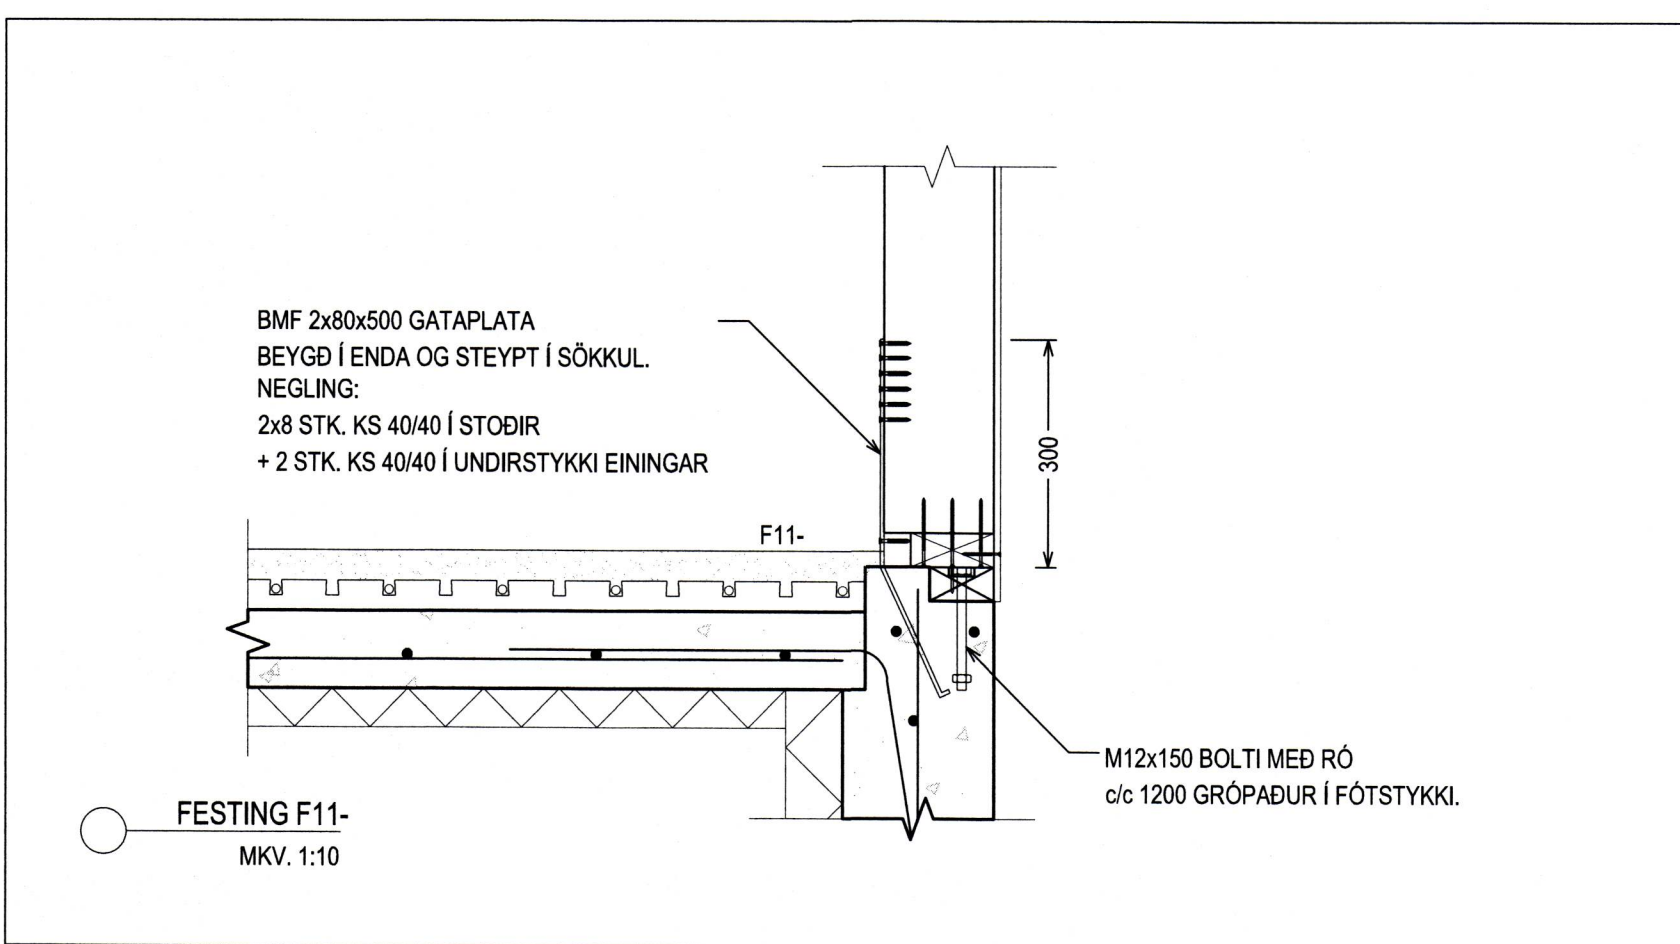
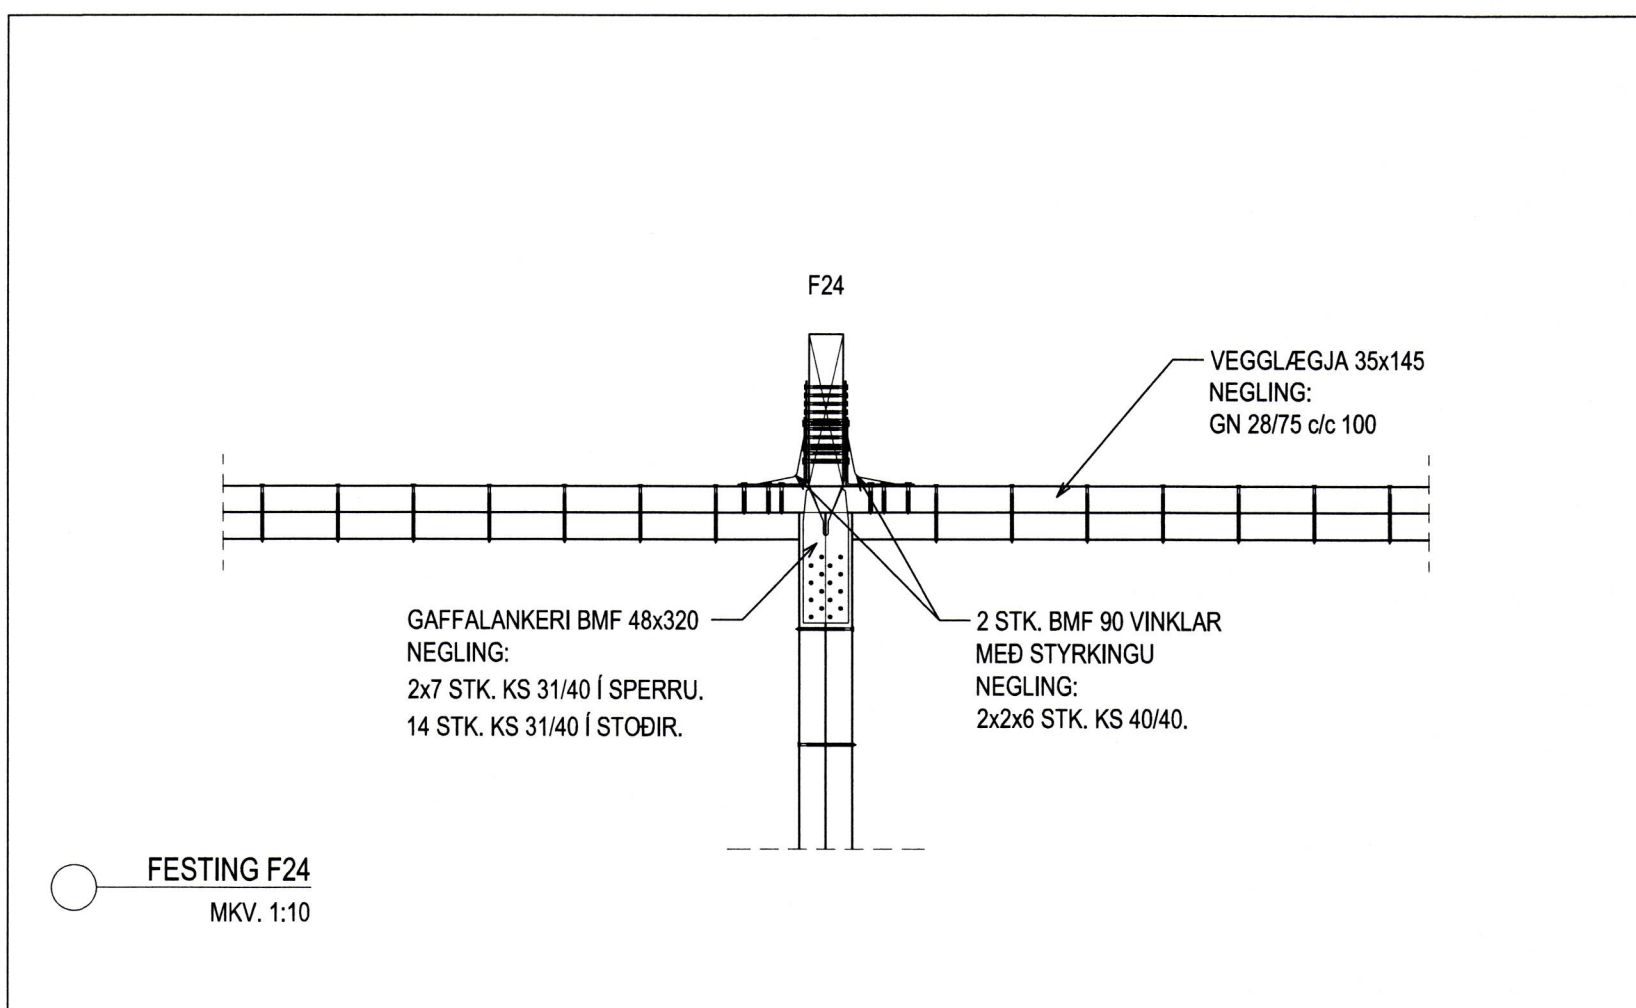


SAMPYKKT AF BYGGINGARFULLTRÚA
 25 FEB. 2013
 Sigurður Björnsdóttir
 BYGGINGARFULLTRÚINN Í VESTMANNAEYJUM

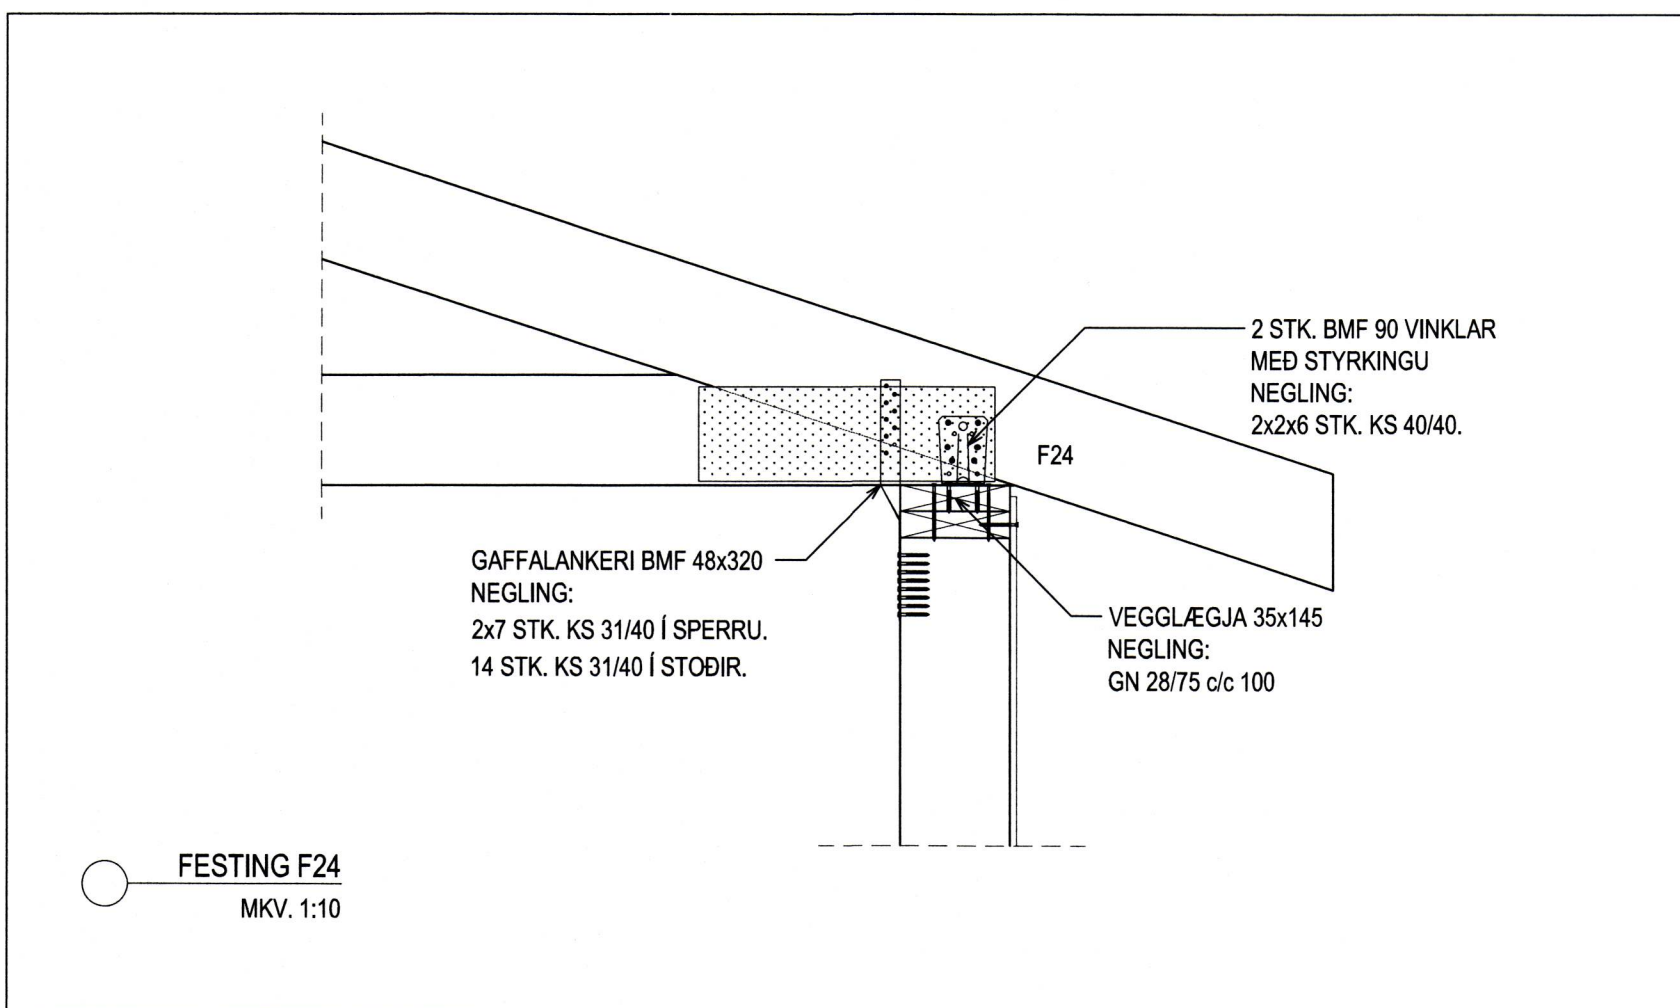

ÚTGÁFUFERLI			
ÚTGÁFA NR.	ÚTGEFID DAGS.	ÚTGEFID AF	SKÝRINGAR
U1	26.02.2013	BÁ	FRUMÚTGÁFA

AUSTURVEGI 69 800 SELFOSSI
 SÍMI 482 3850 FAX 482 3851
 NETFANG sghus@sghus.is
 VEFANG www.sghus.is

Sghus

HÁSTEINSVEGUR 19 - VESTMANNAEYJAR

BURDARVIRKI MKV: ---
 FESTINGAR MKV: 1:10
 --- MKV: ---

DAGS:	VERKNR:	HANNAD:	TEIKNAD:	TEIKN. NR:
26.02.2013	12040	BÁ	BÁ	221-U1

SAMPYKKT: *[Signature]*
 SAMPYKKT HÖNNUNARSTJÓRA: *[Signature]* 050244-4319