
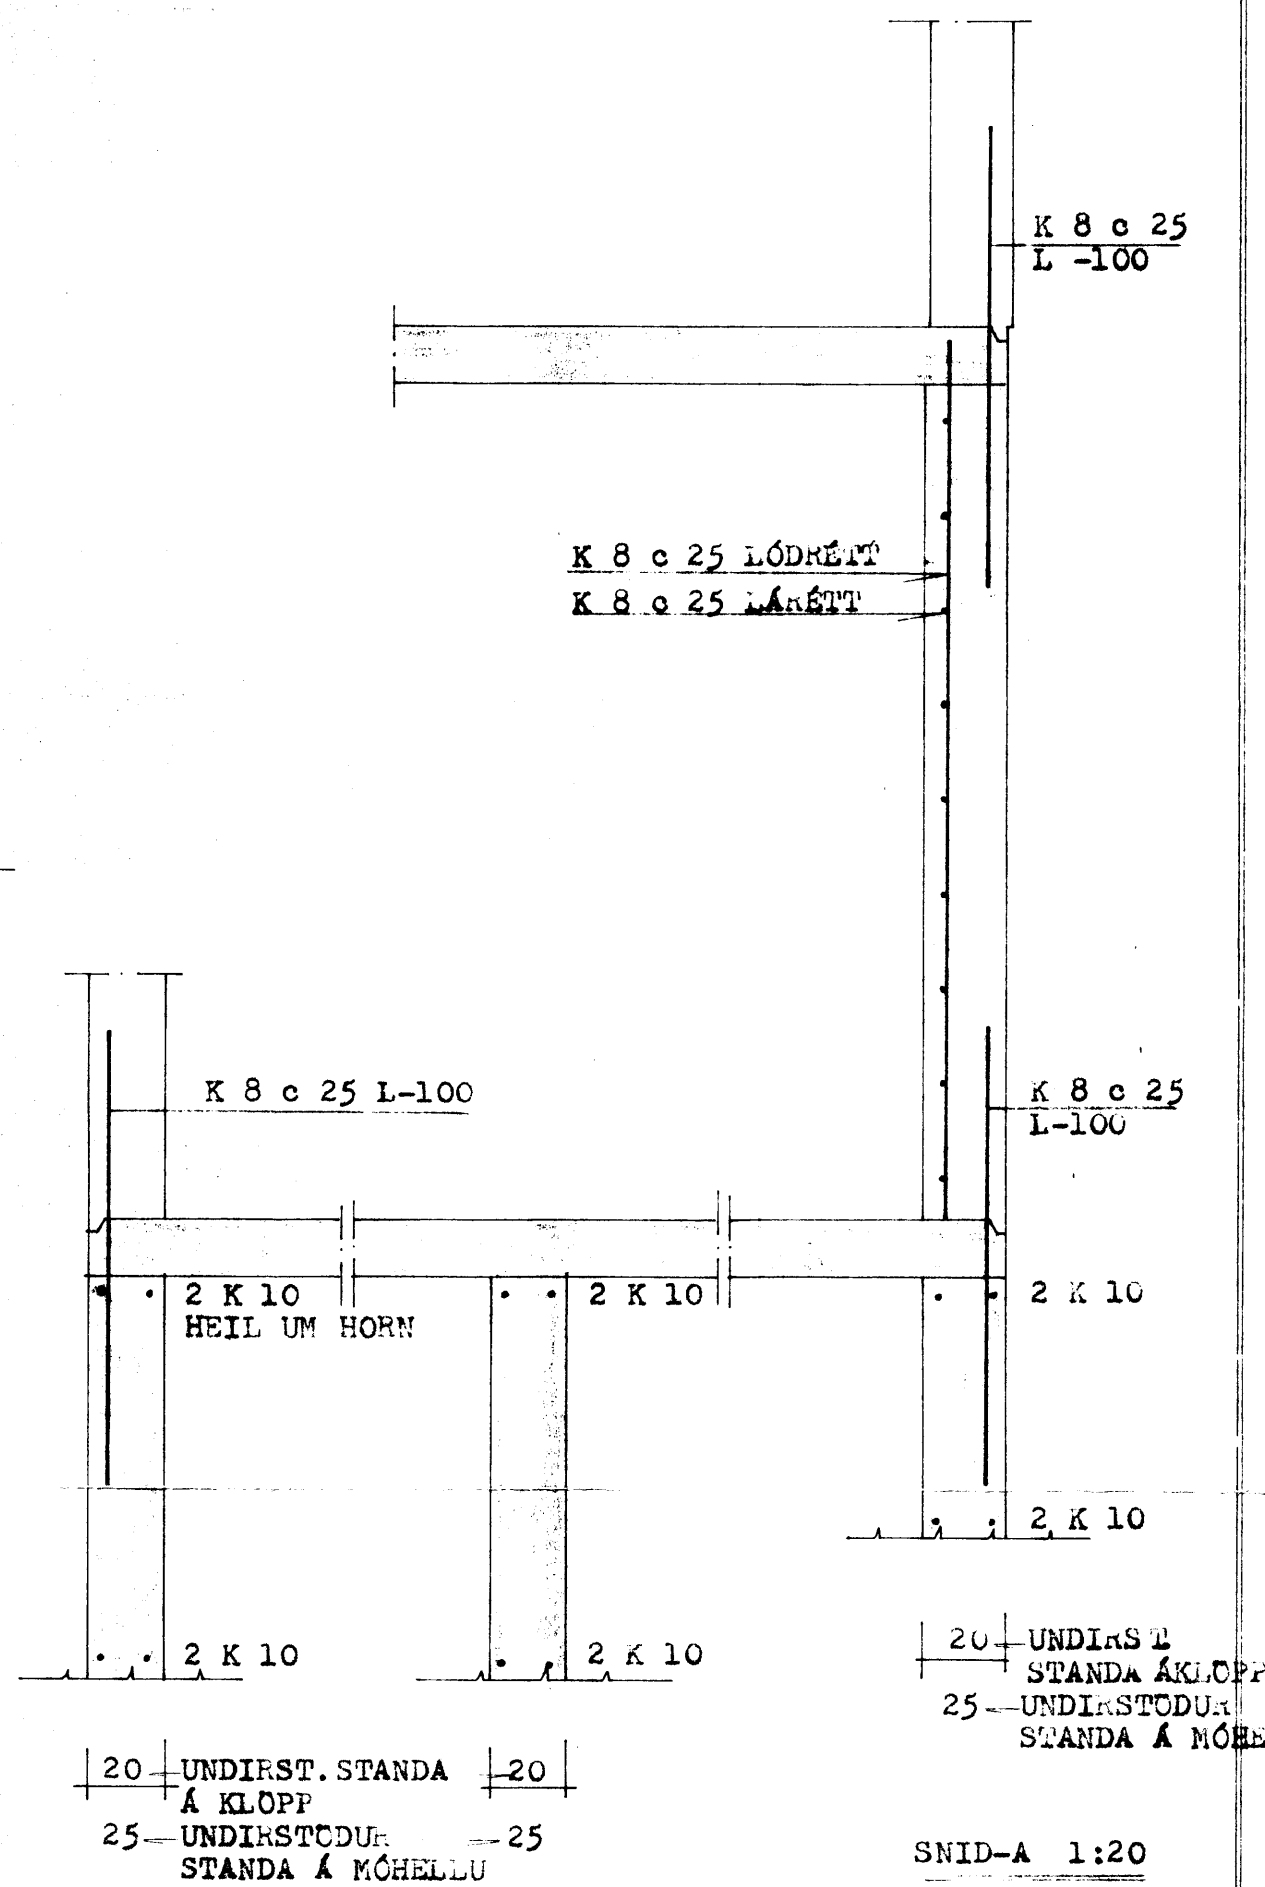


Heiðartun nr. 1.

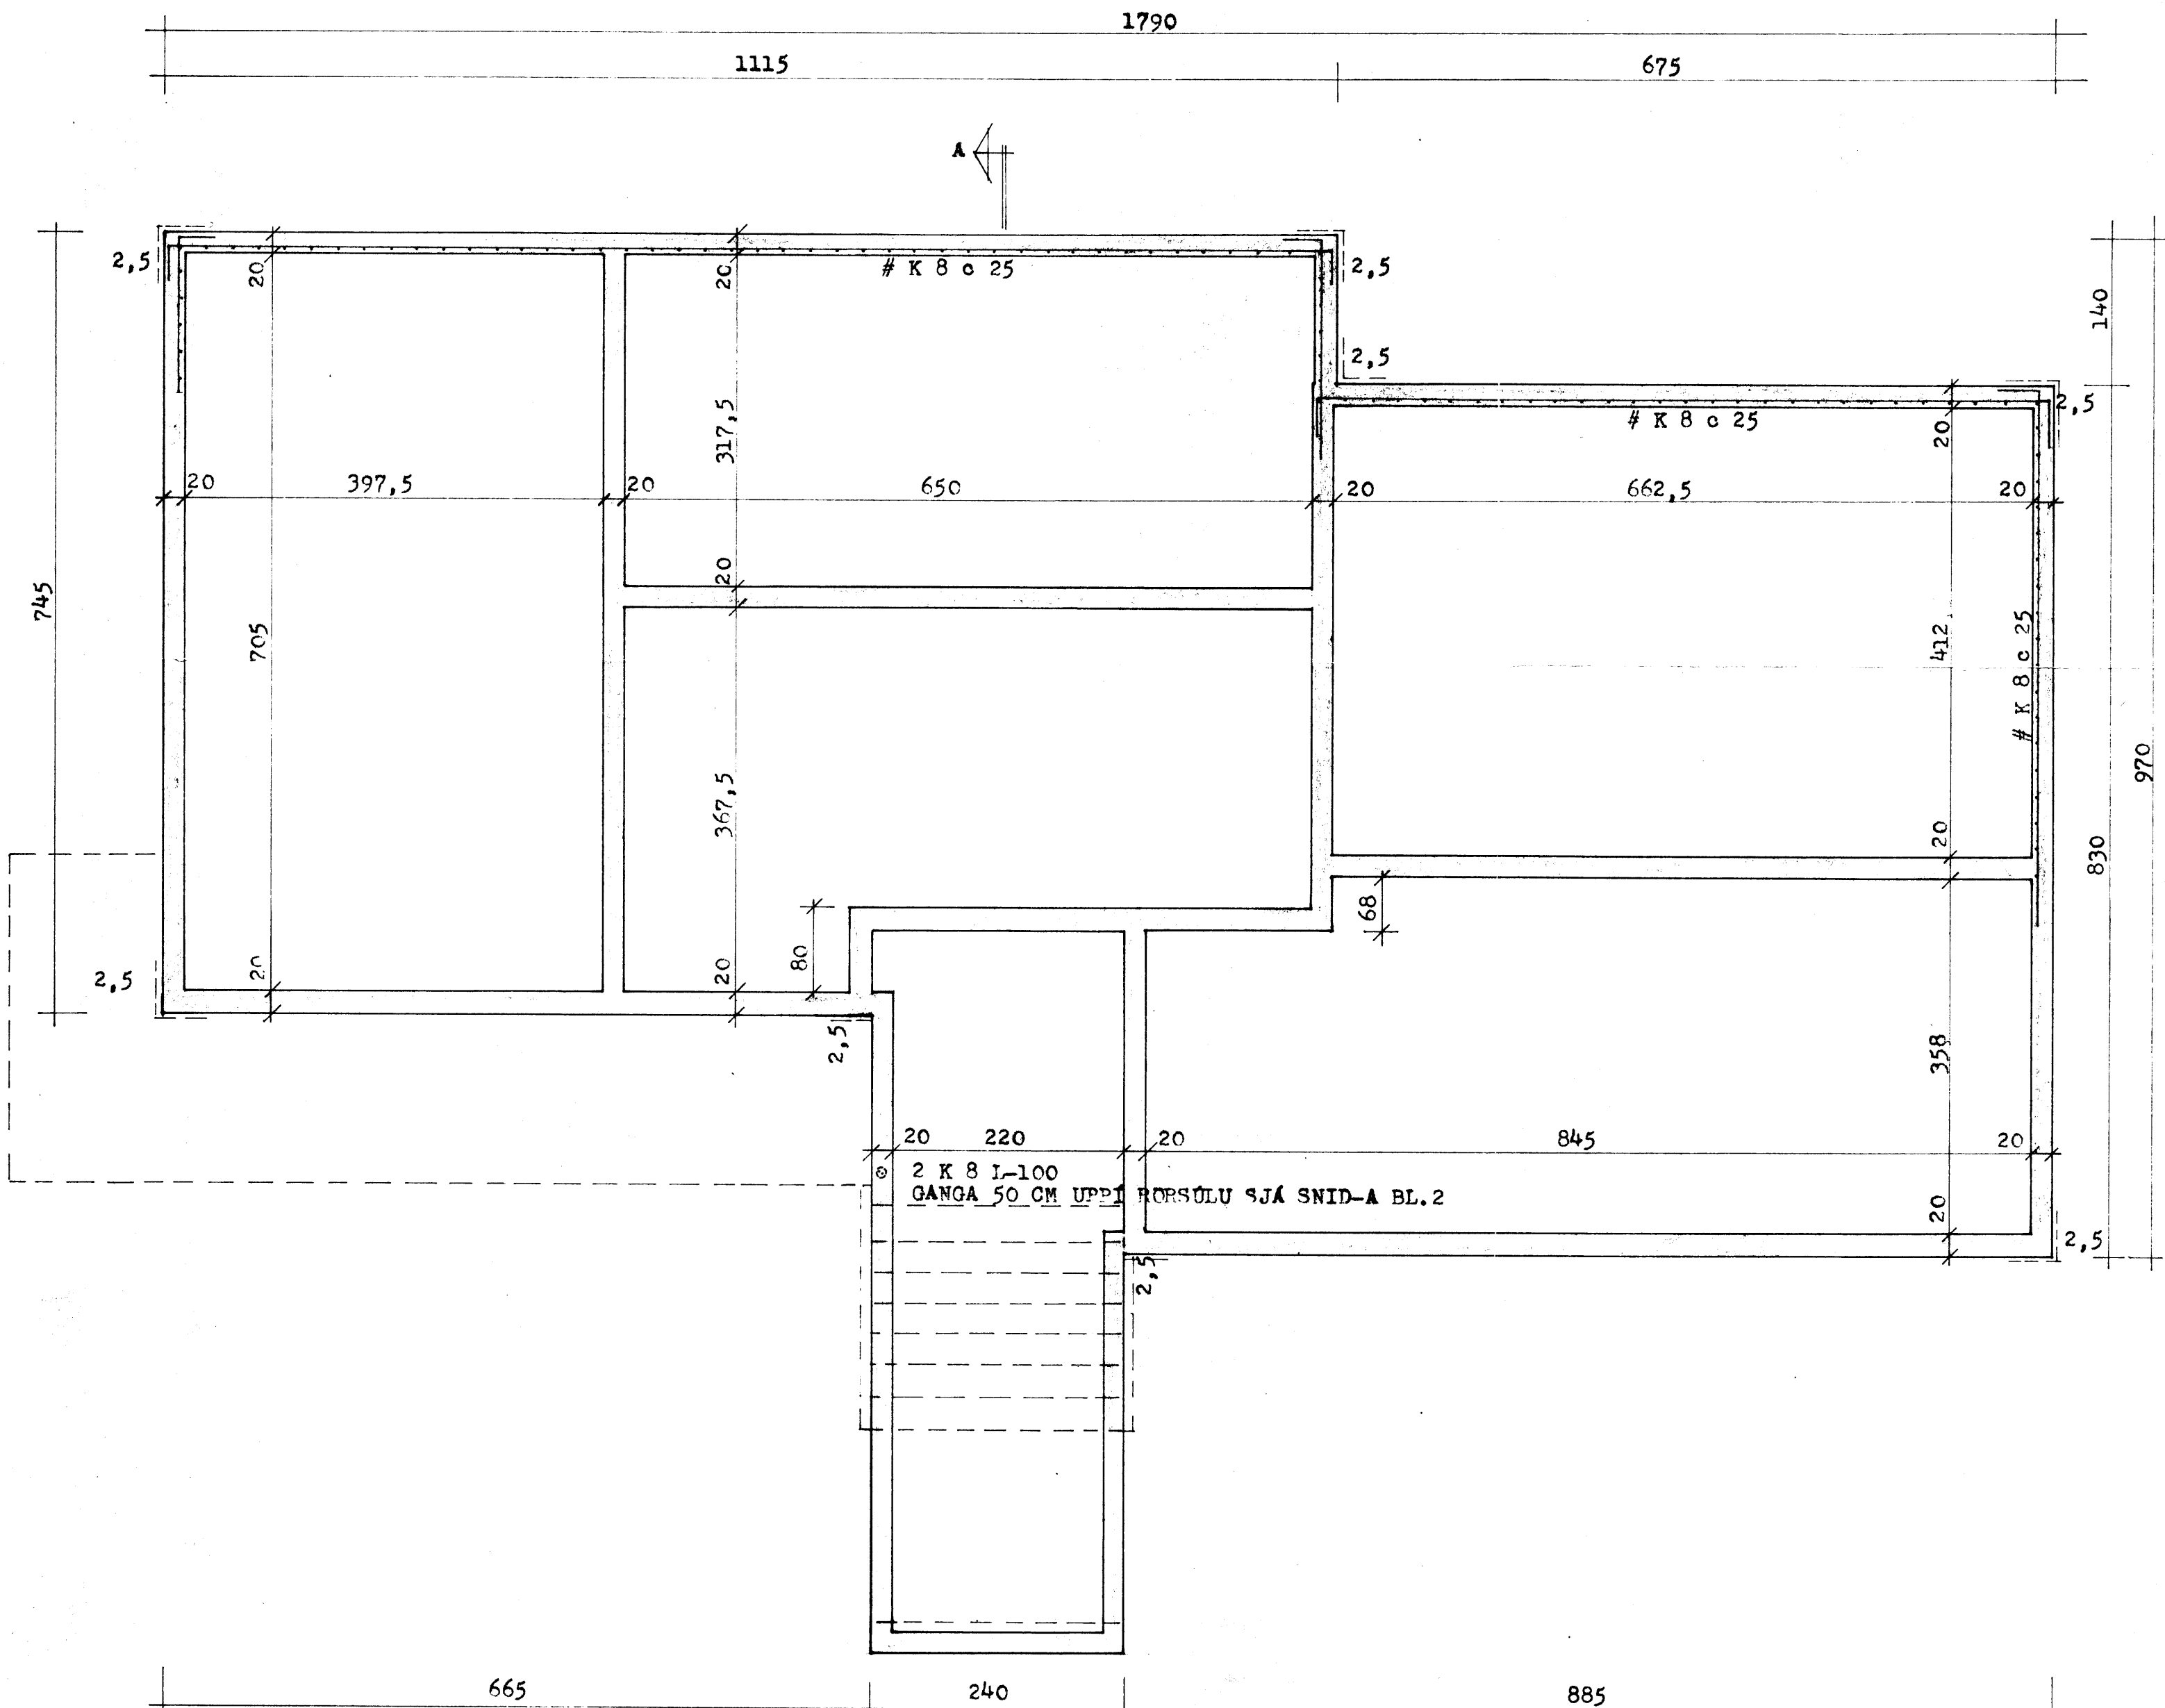

SNID I UNDIRSTODUR
ÚTVEGGJA 1 : 20

SNID I UNDIRSTODUR
INNVEGGJA 1 : 20

SKÝRINGAR:
UNDIRSTODUR STANDA Á KLOPP EDA MÓHELLU.
STEYPUGÆDI B 150I UNDIRSTODUR OG BÖGNFLOTU
SEM ER MINNST 12 CM ÞYKK.
STEYPUSTYRKARSTÁL KS 40 MERKT K.

STEINGRÍMUR TH. ÞORGRÍFFSSON MFI		
HÚS JÓNIS GUDMUNDSSONAR VESTMANNAEYJUM		
MÁ.	1:20	JÁKOBENT STEINSTEYR & UNDIRSTODUR
DAGS.	SEPT. 1972	GRUNNLEIÐ OG SNID