



200
100
3 K 12 L-300
HORNJÄRN -H

JÄRN I UNDERSTÖDUVEGGI SJÄ BL.1

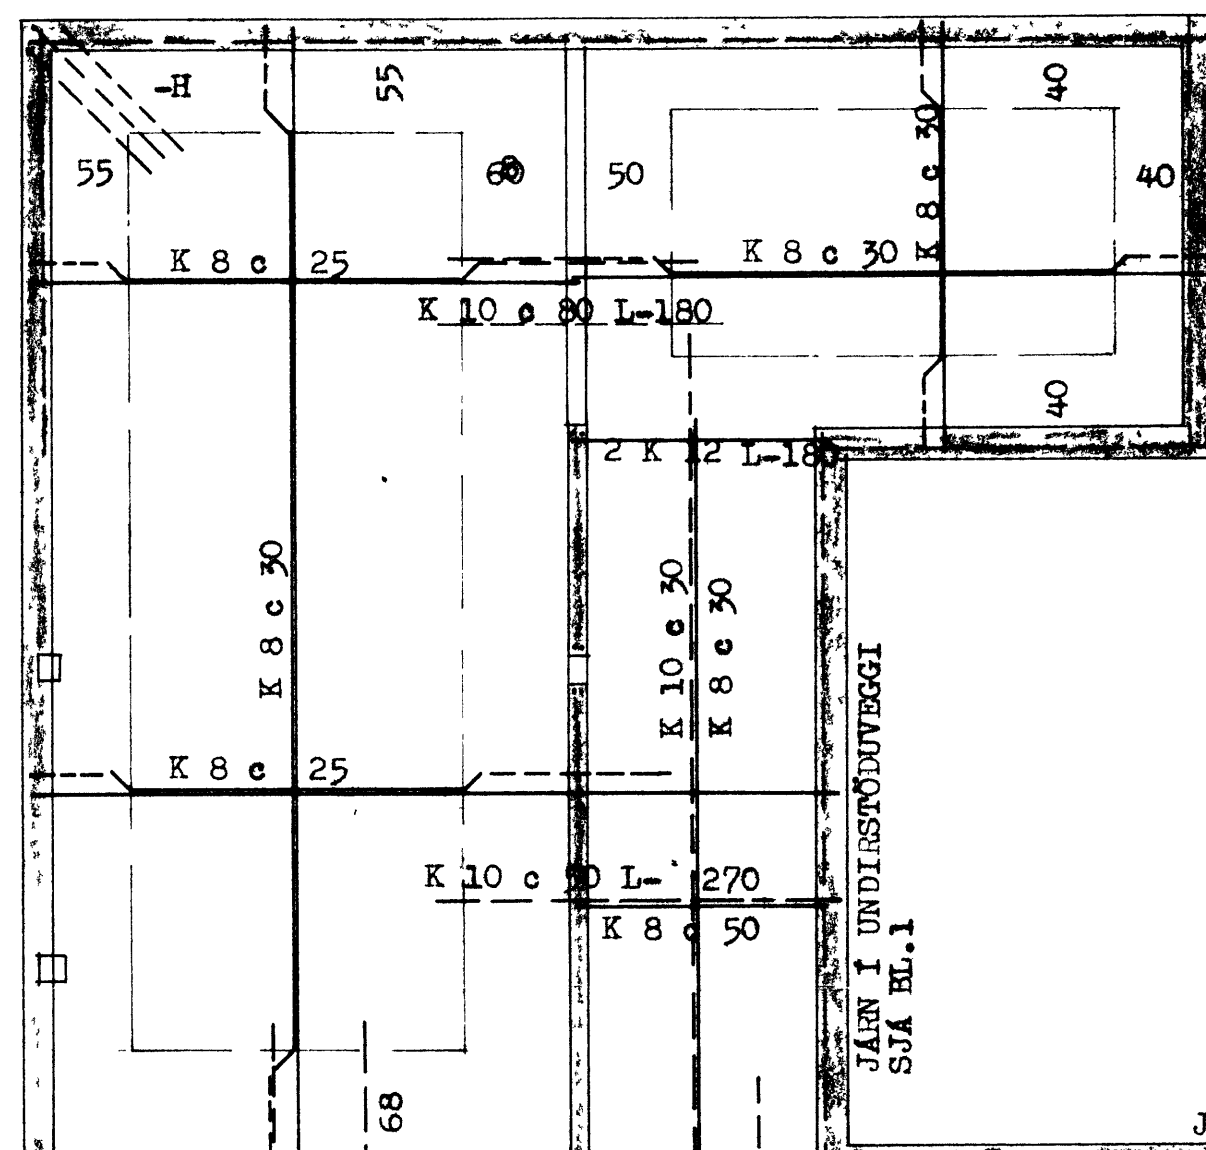

JÄRN I KJALLARAVEGG SJÄ BL.1

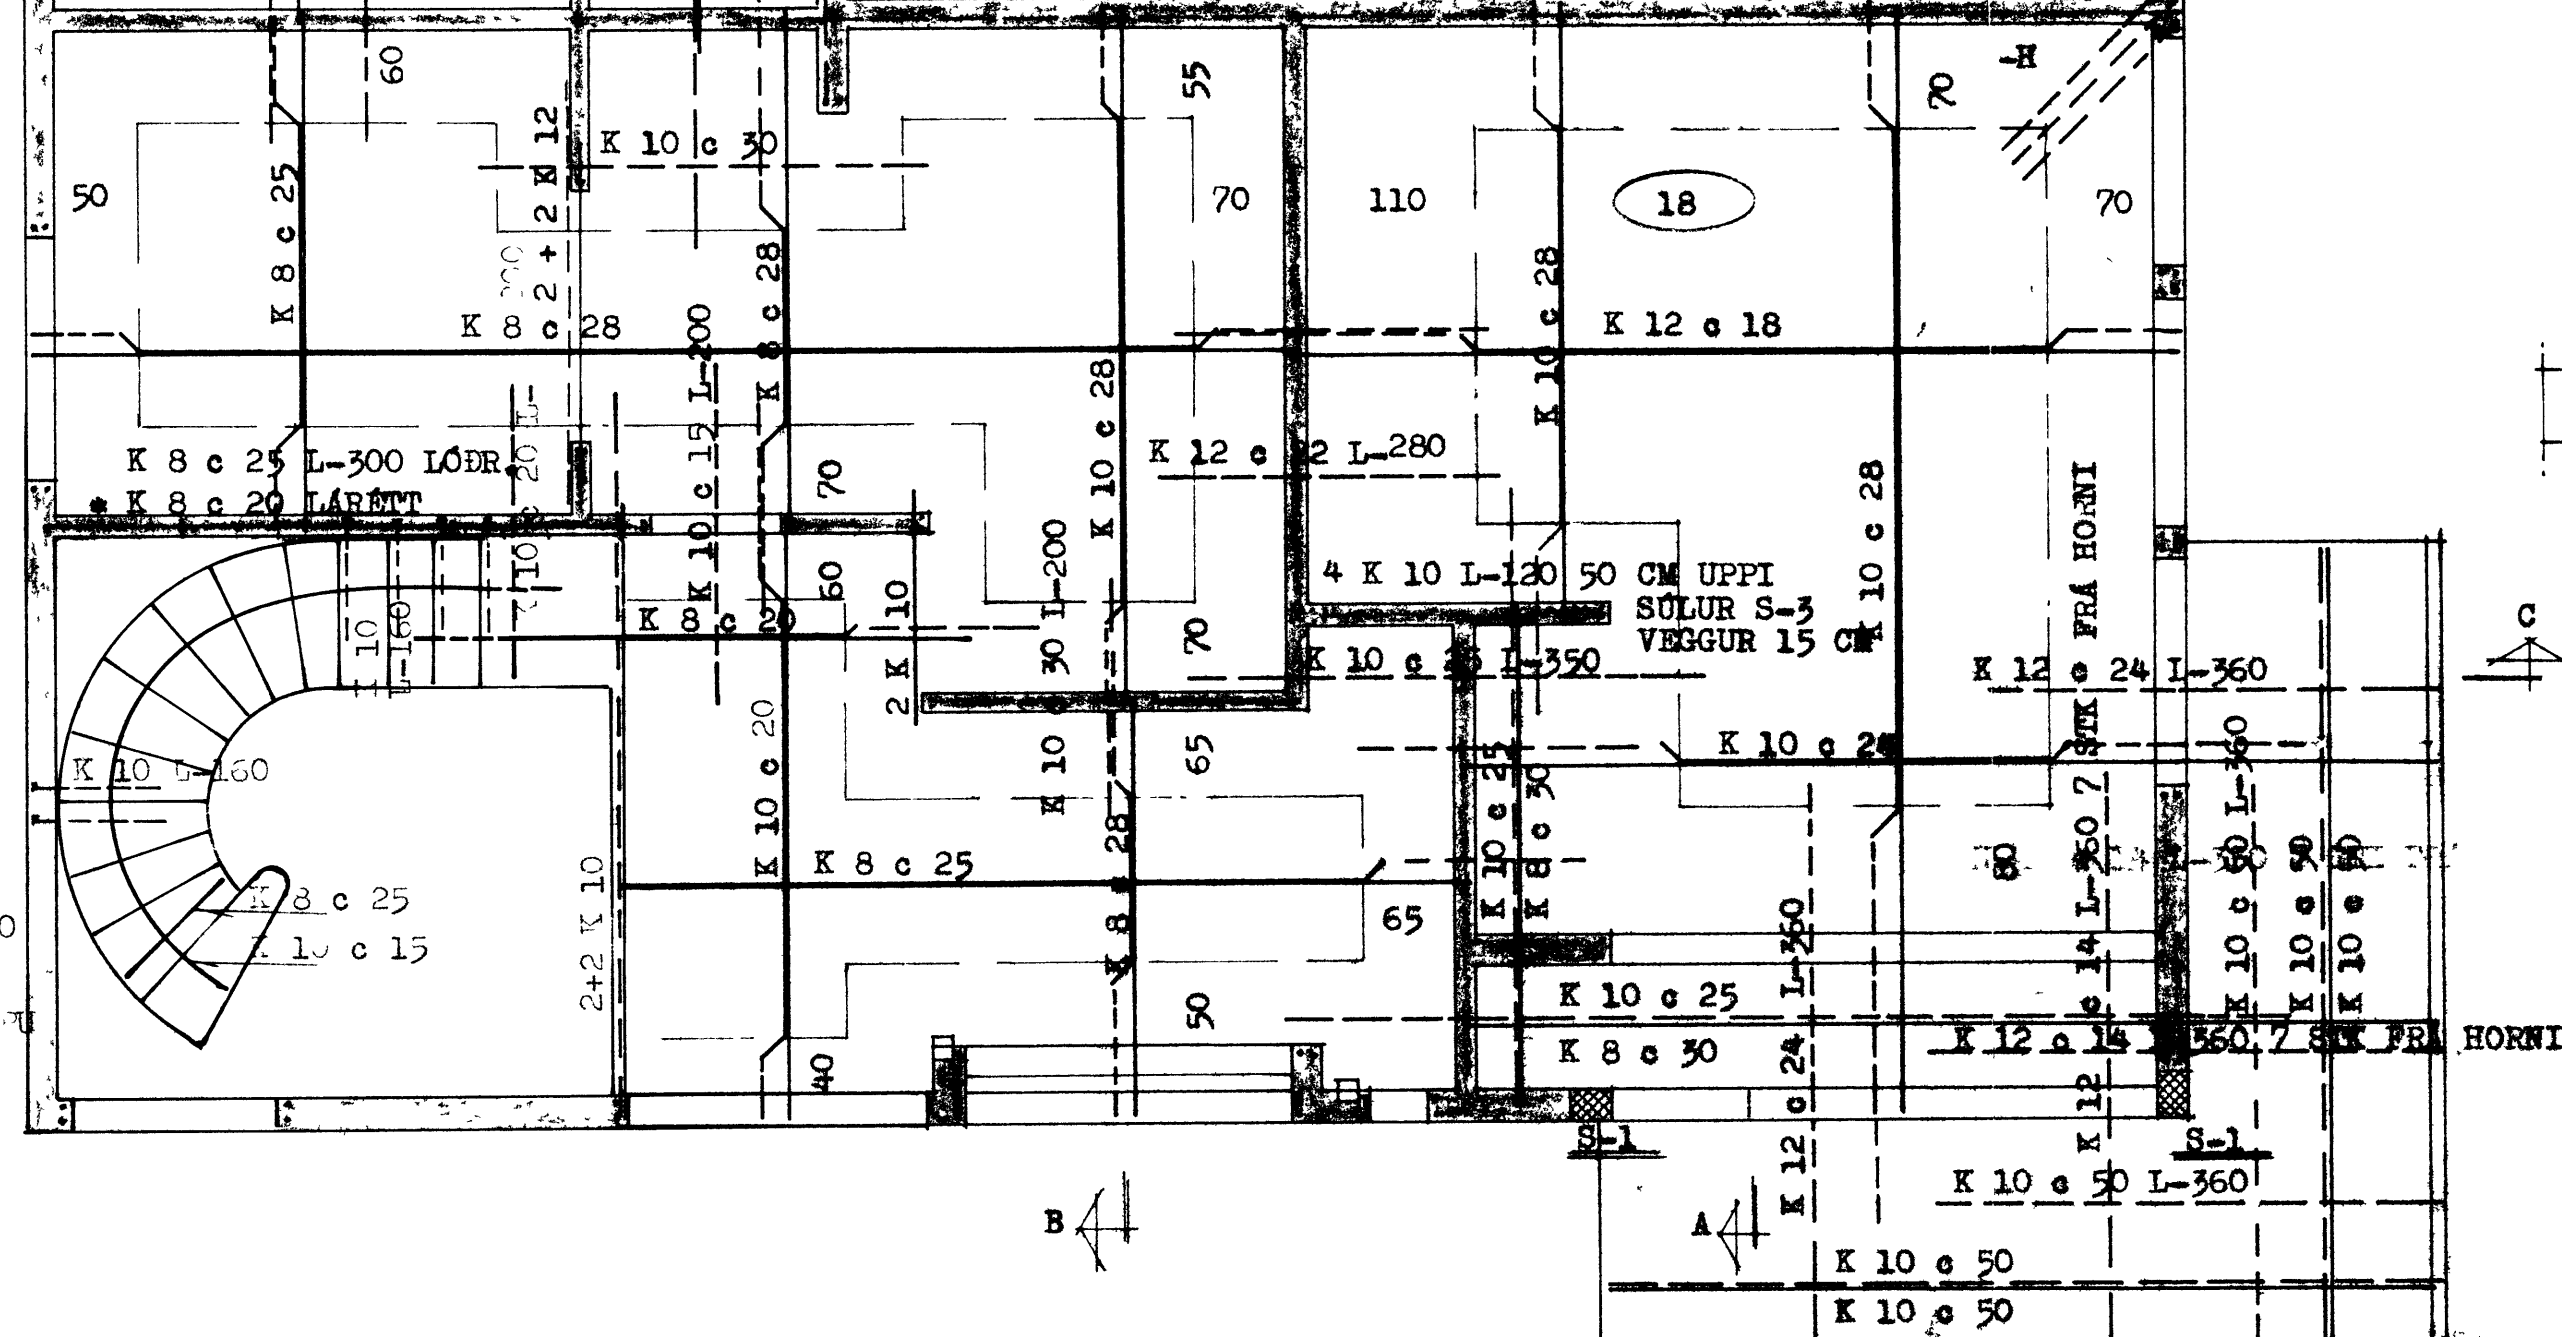


14
10
73
LYKKJUR K 8 c 25
L-194 11 STK


14
25 10
15
10
15
10
LYKKJUR K 8 c 20
L-70 19 STK
LYKKUR K 8 c 20
L-94 5 STK UNDIR DYRUM

14
10
103
LYKKJUR K 8 c 25
L-254 18 STK


2 K 12 L-675
HEIL UNDIR GLUGGUM

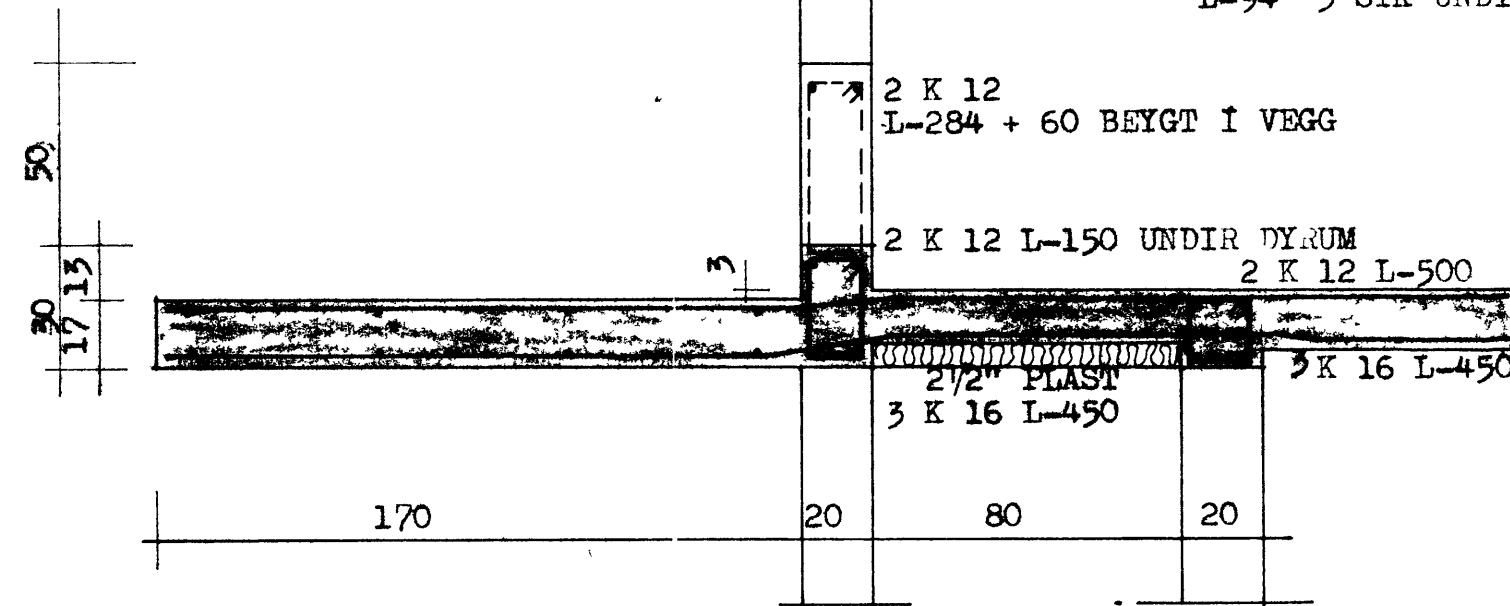

SNID - A 1:20

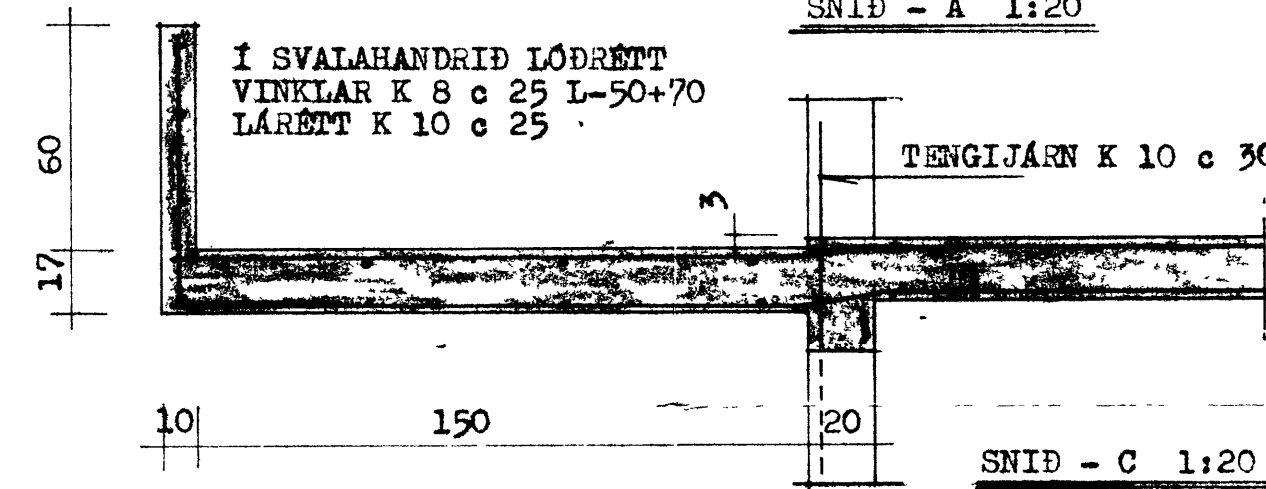

SNID - B 1:20

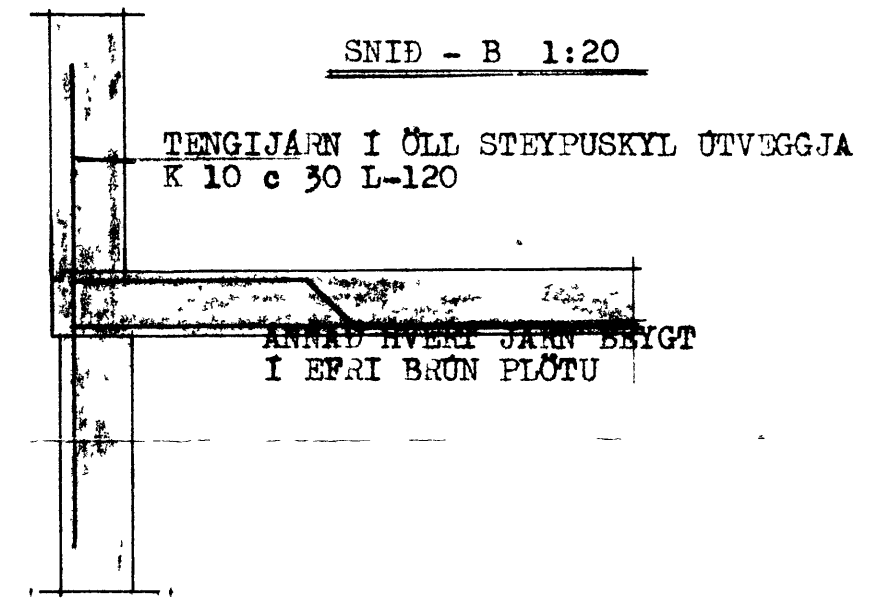

SNID - C 1:20

SNID I PLÖTU VID UTVEGG 1:20

15
25
10
LYKKJUR K 8 c 20
L-100 12 STK

4 K 12 L-300

SÖLUR S-1 1:20

SKÝRINGAR:

STEYPUGÆÐI S-160 SAMKV. ISL.STADLI. I VEGGI OG PLÖTUR
STEYPUSTYRKTA-STÁL KS 40 MÉRKT -K
UPPMED GLUGGUM, UPPMÉÐ DYRUM, UNDIR GLUGGA OG I VEGGENDA KOMA
2 K 10. YFIR DYR OG GLUGGA KOMA 2 K 12, NEMA AN. A'S SE GETIÐ
JÄRN ÞESSI GANGA MINST 70 CM UT FYRIR OPIN, EÐA HEIL
UM FLEIRI OP.

PLÖTUR. 18 CM YFIR GILG.

PLÖTUR. 16 CM AÐRAR PLÖTUR
SVALIR 17
STIGABÖK 15

STEINGRIMUR TH. ÞÓRJEIÐSON MTFI

MÁL	1:50 1:20	JÄRNBEIT STYRSTYR LOFTPLATA KJALLARÁF GRUN MYND OG SNID
DAGS.	1974	
BLAD	8	