




F
E
D
C
B
A

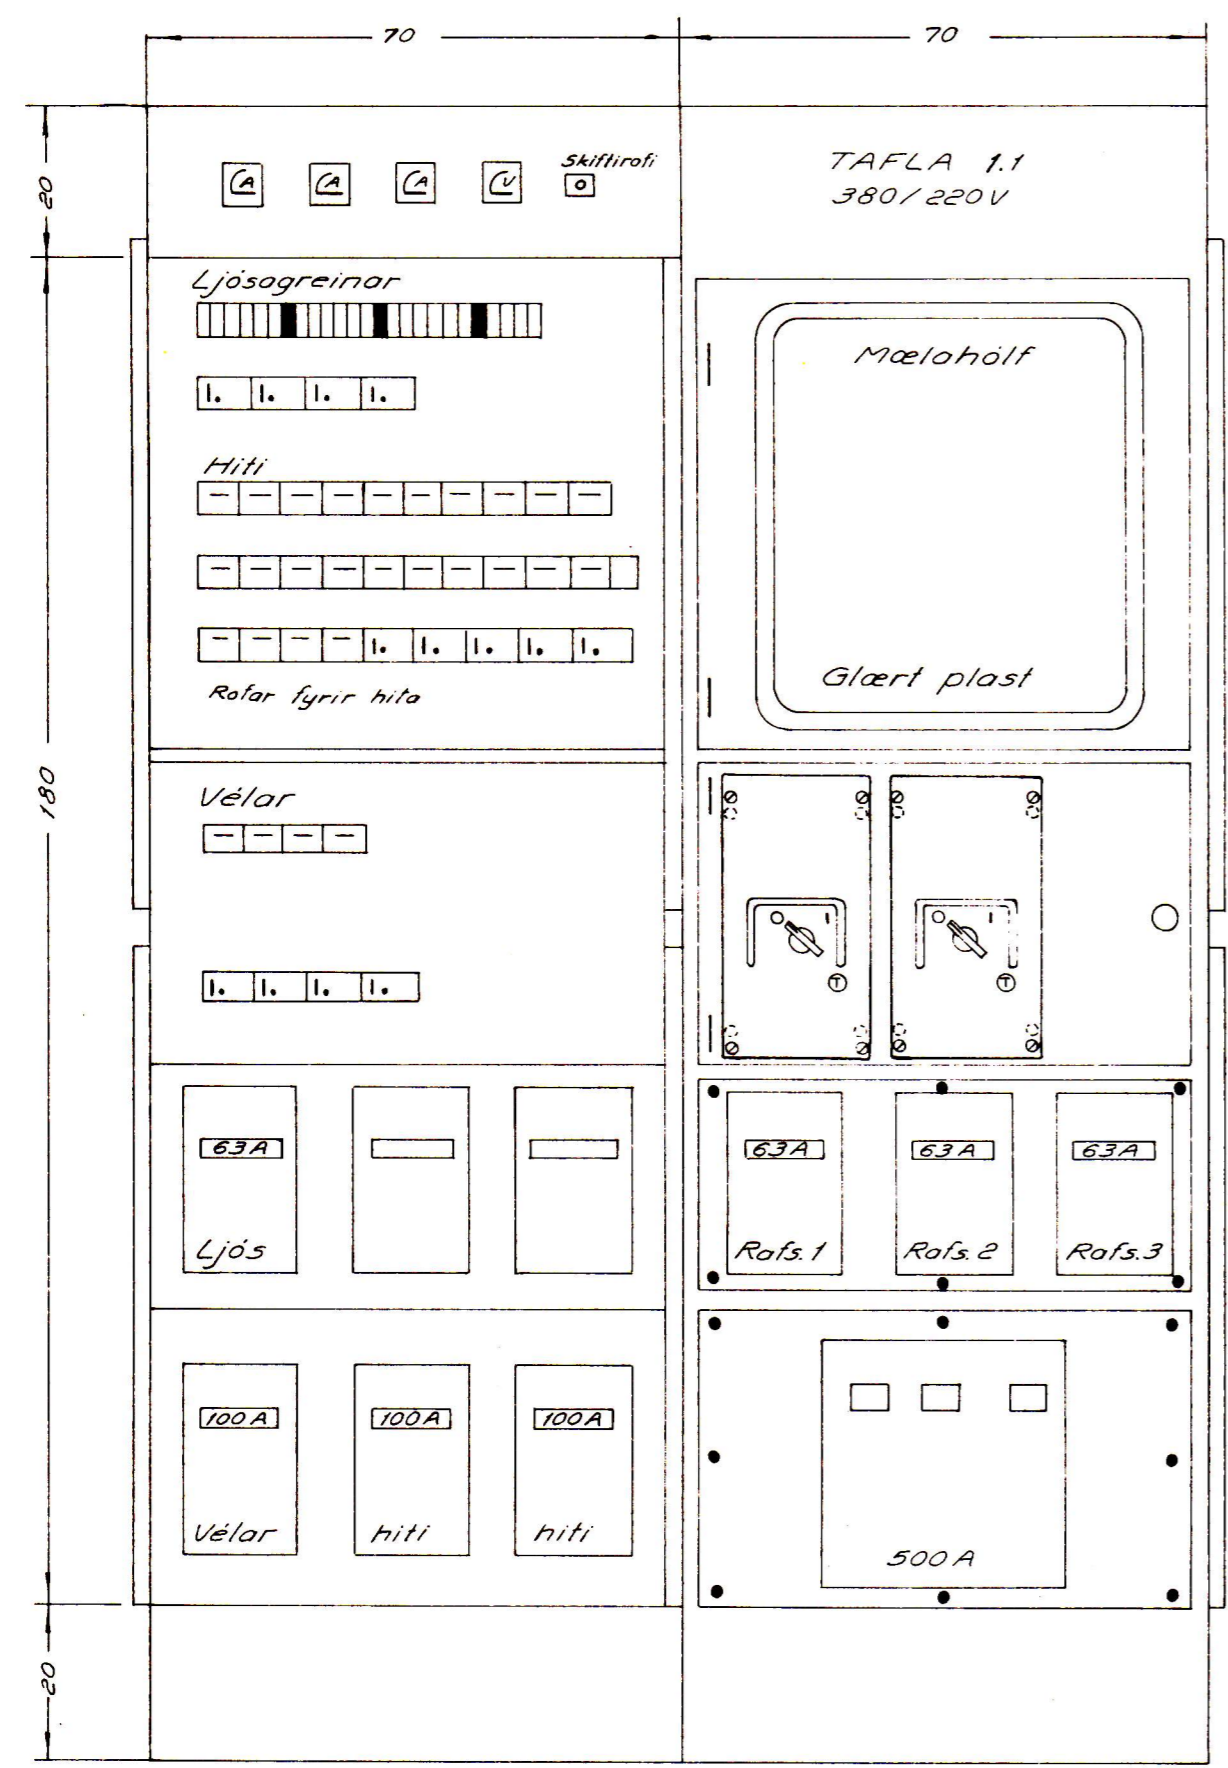

ADALTAFLA SÉÐ
AD FRAMAN

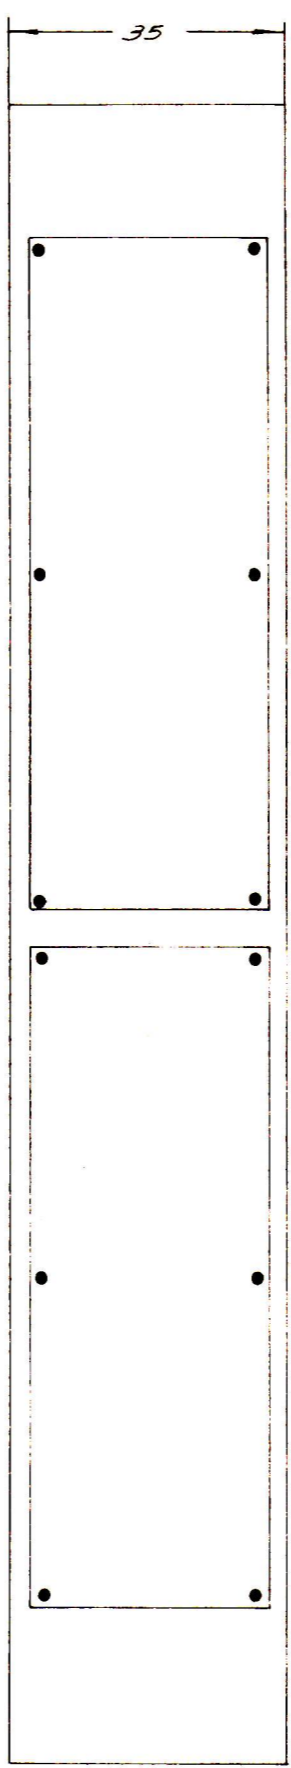

SÉÐ Á HLIÐ

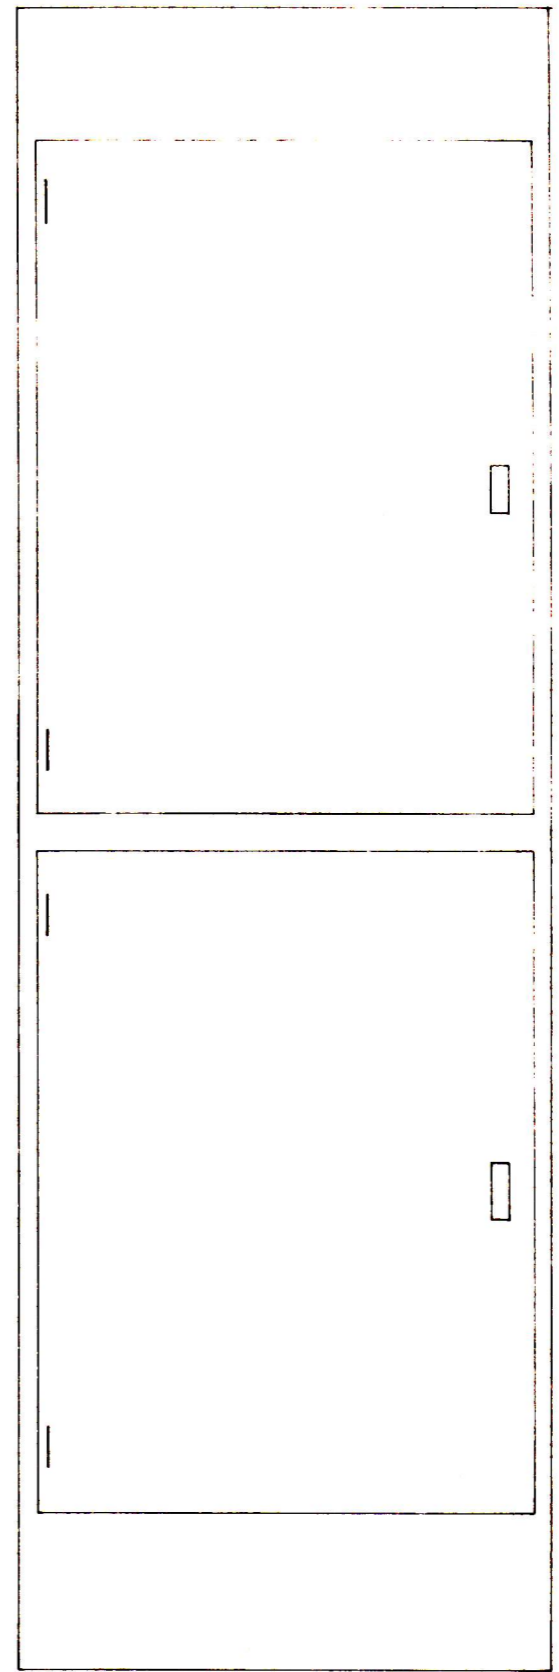

SÉÐ AD AFTAN

BR. NR.	DAGS.	
TEIKNINGAR NR.	33	2
VERK	BLAD	FRH. BL.
0104	12	13
KVARDI		
HANNAD	TEIKNAD	YFIRF.
D.H.	EJ	
REYKJAVIK	OKT. 74	
Dab. Agoston		

BREYTING

ÁHALDAHÚS VESTMANNNAEYJA

TAFLA 1.1 ÚTLIT

Rafhönnun SKIPHOLT 1 SÍMI 12666