

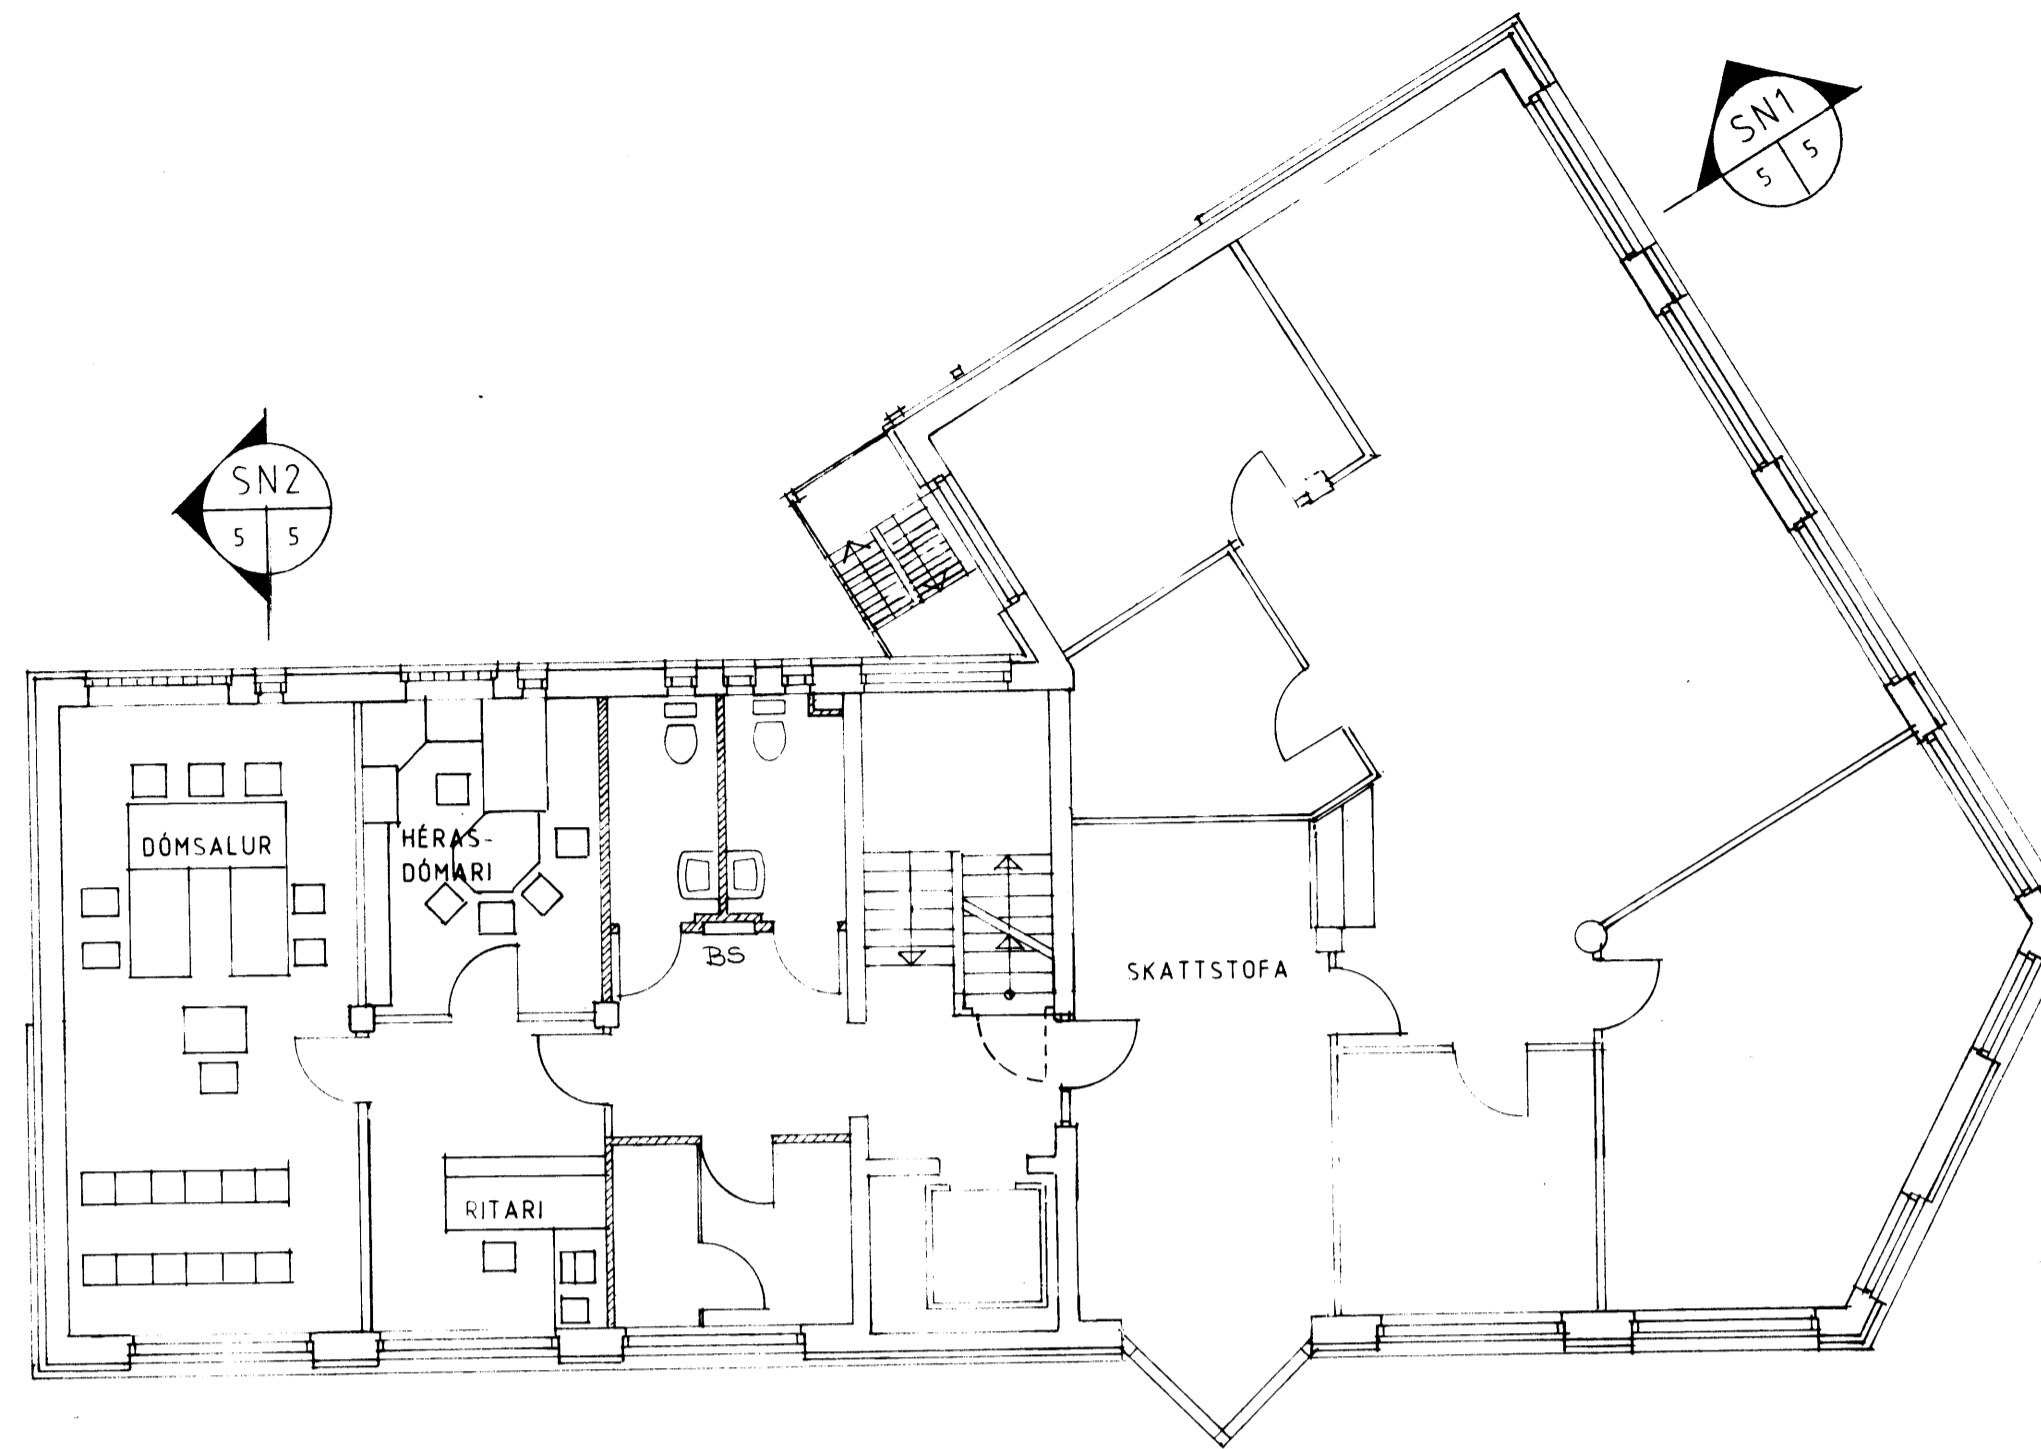



DVERSNIÐ 1 1:100

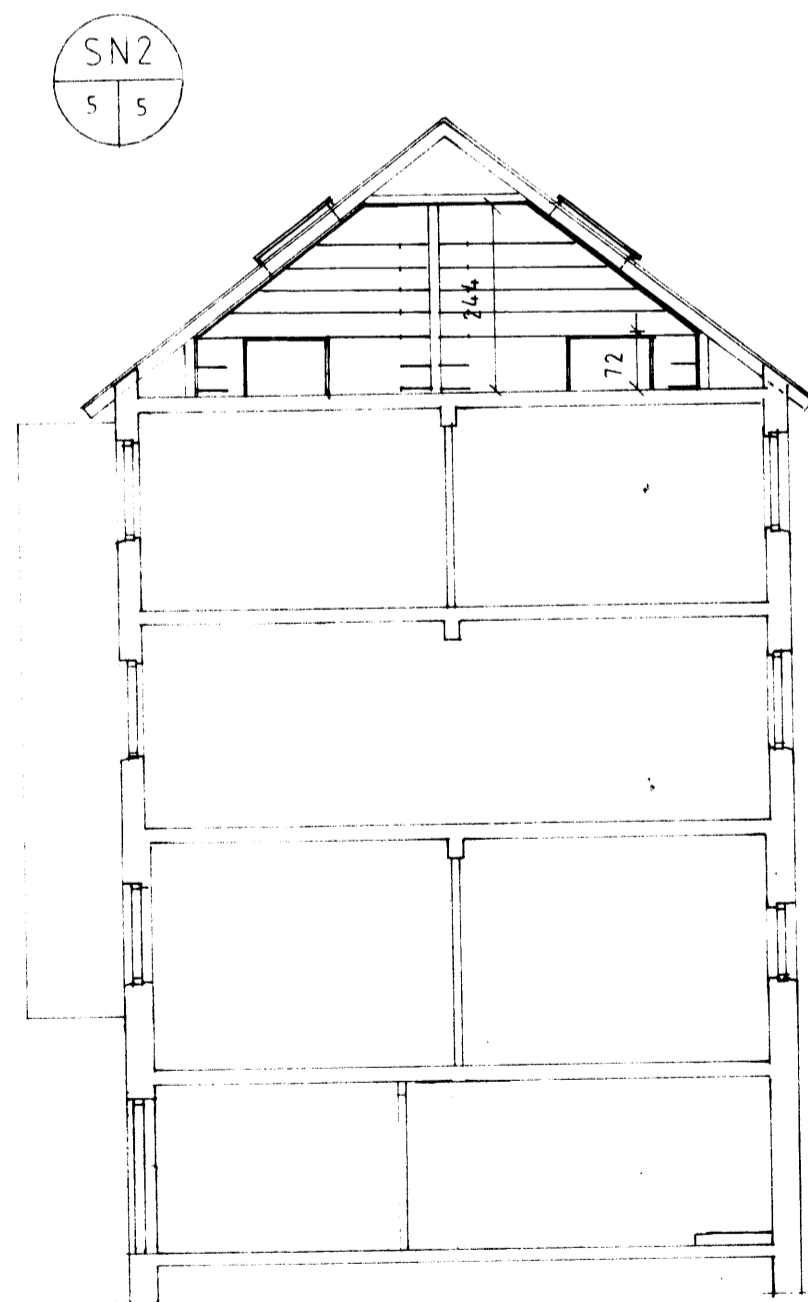

GRUNNMYND 3. HÆÐ M=1:100

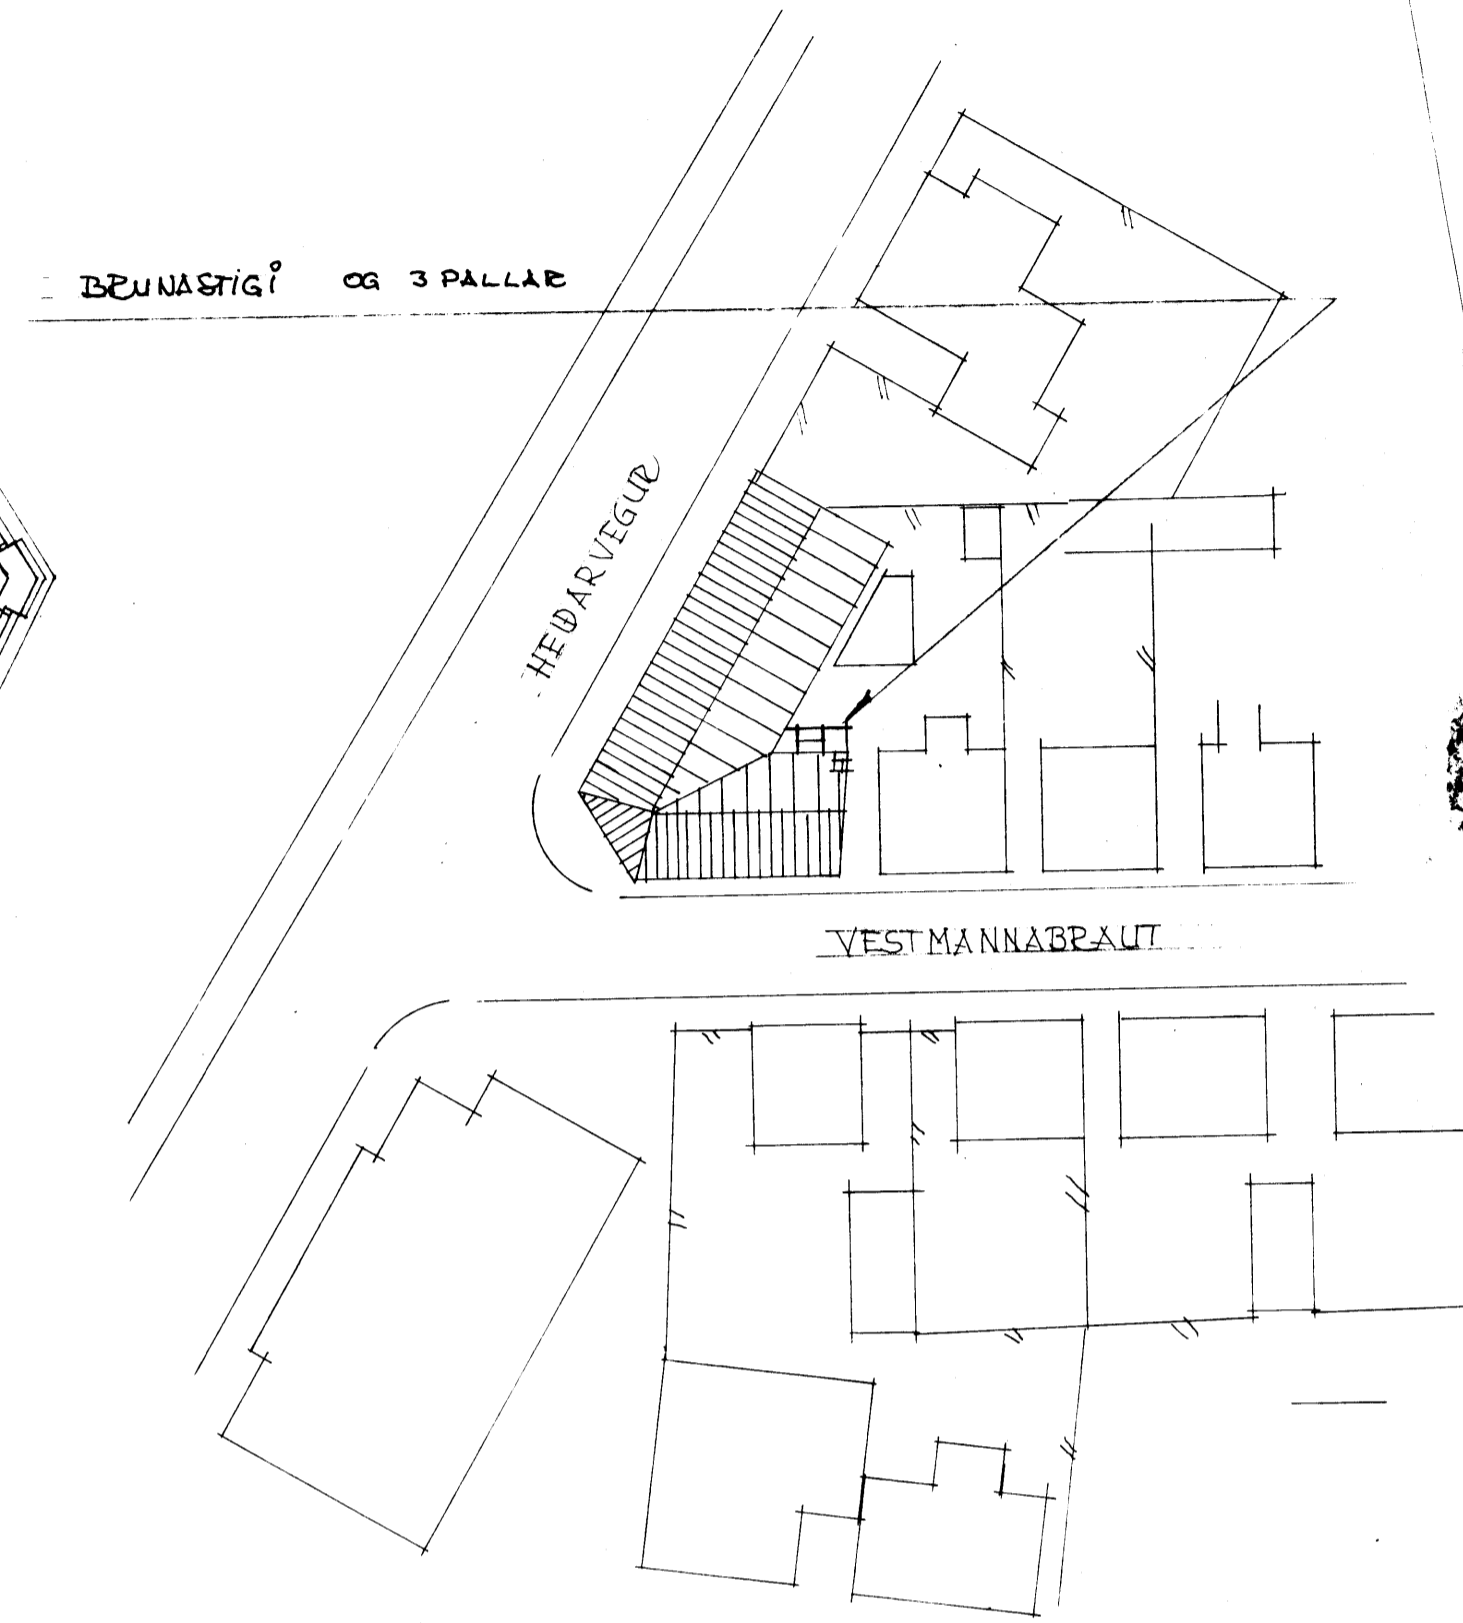

DVERSNIÐ 2 1:100

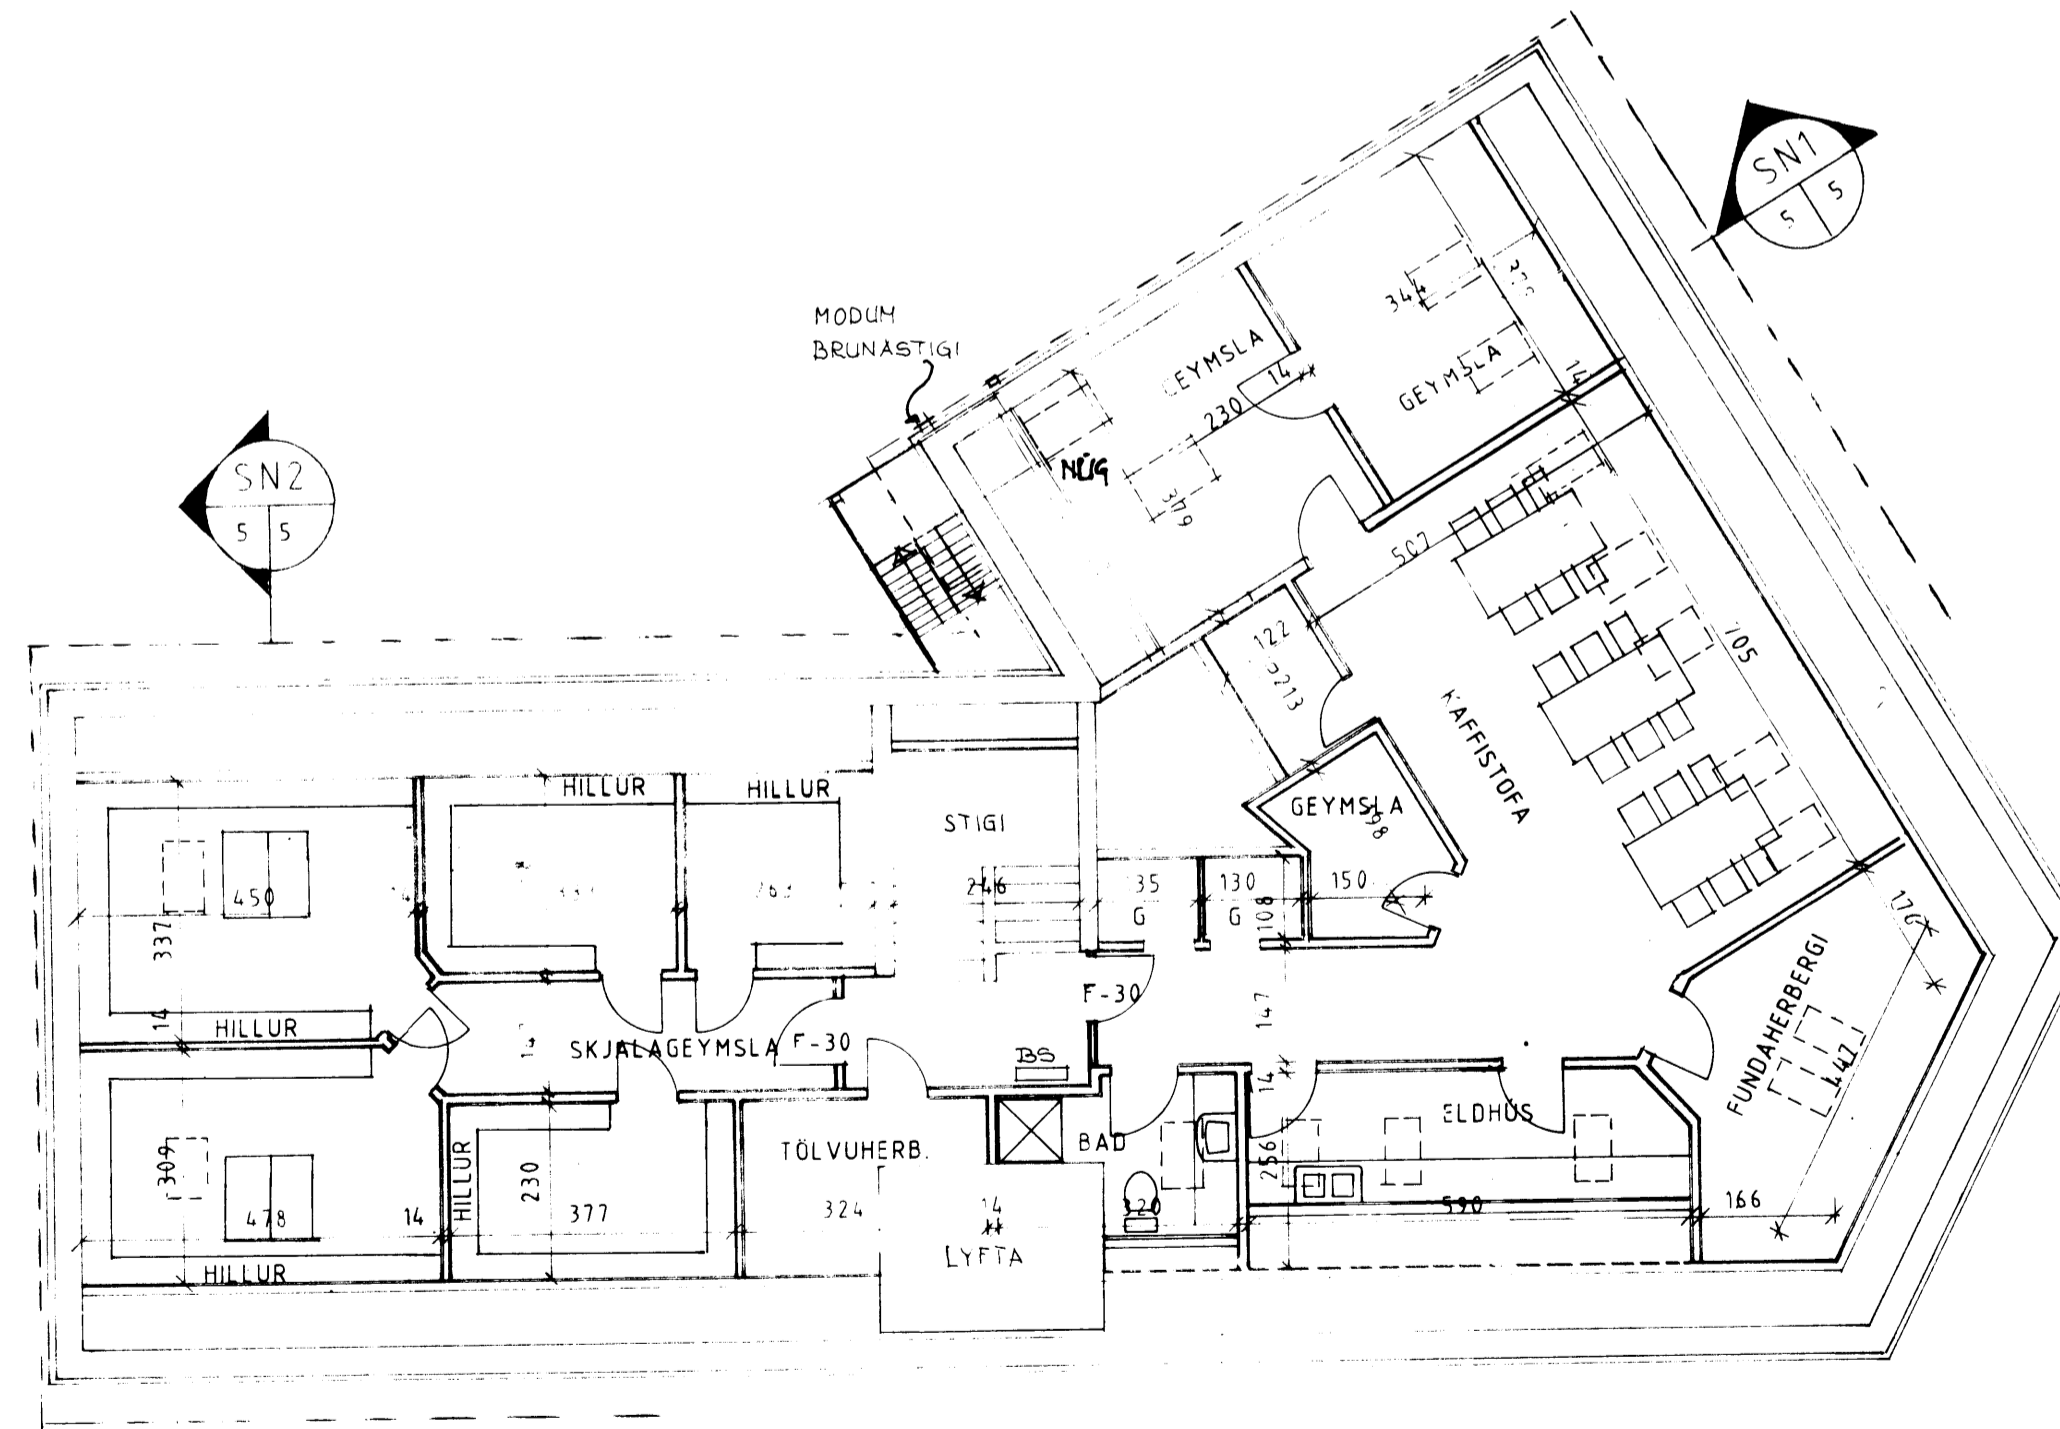

GRUNNMYND RIS M=1:100

STÆRDIR

SKATTSTOFA	GEYMSLUR	41,6 m ²	140,7 m ³
KAFFISTOFA		73,1 m ²	264,4 m ³
SAMEIGN		11,1 m ²	29,1 m ³
SANTALS		125,8 m ²	434,2 m ³

F	VERK	HEIDARVEGUR 15 VESTMANNAEYJUM
E		STJÓRNSÝSLUHÚS
D		GRUNNMYND, RIS
C		
B	Leifur Björnsson	TEIKN. NR. 5 Z3
A	JULÍ 91	AF 9010
BR. DAGS.	KAFFISTOFA - BRUNASTÍGI	KVARDI 1:100
	BRÆYTING	DAGS. MARS 1990
	PALL ZÓPHONIASSON TEIKNISTOFA	HANNAD PZ
	RADGJAFARVERKFRÆÐISJONUSTA F.R.V.	TEIKNAD EA
	Kirkjuveg 23 ☎ 981 12711 900 Vestmannaeyjum	YFIRFARIÐ