



SNIB A-A, M ~ 1:50 SJA' BL 3

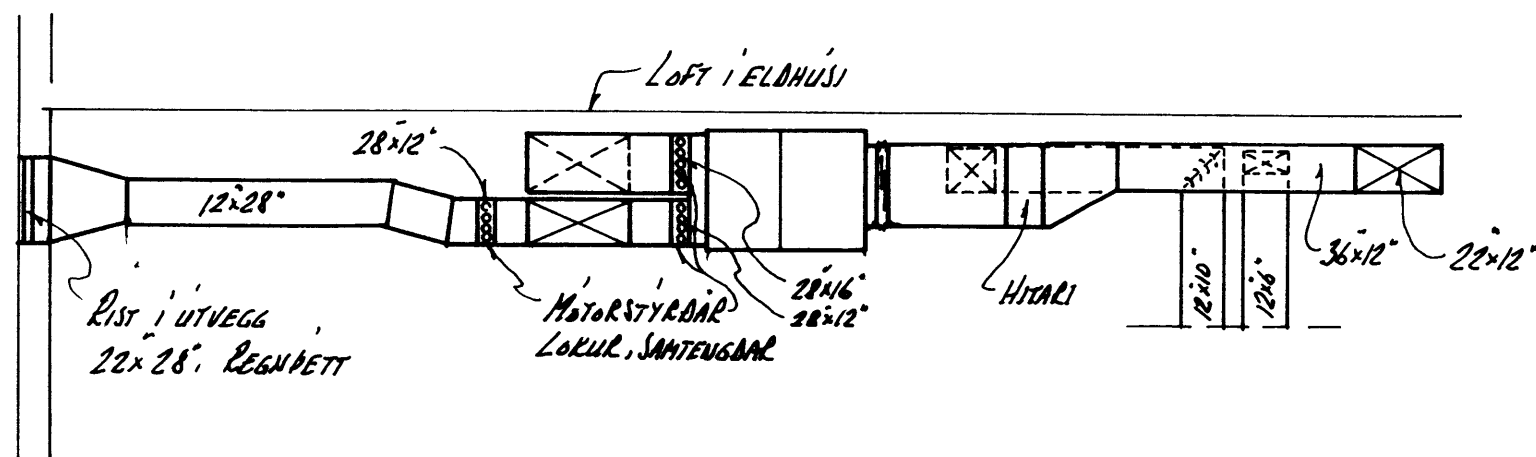

SNIB B-B, M ~ 1:50 SJA' DL 3

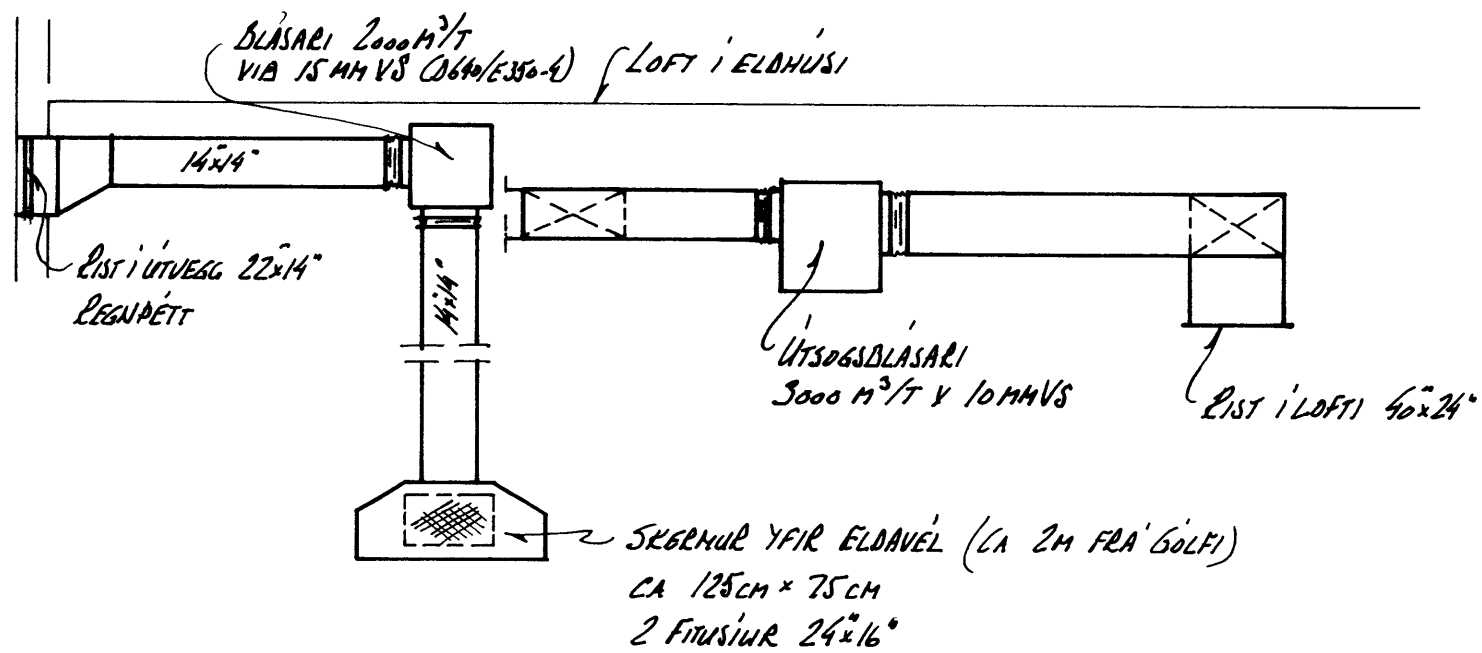

ATH.

ALLA BLASARA SKAL HENGJA UPP I LOFT.
 M 12MM TEINUM, OG SKULU ÞEIR TENGJAST
 BLÁSUNUM MED GÚMMIPÚÐUM

BREYTING	LYSING	DAGS	GERT AF
VERKFRÆÐISTOFAN SKIPHÖLTI 35, R		SÍÐMANNNA- OG FÉLAGSHEIMILI VESTA EYJUM	
RAFN JENSSON		LOFTFRÆSTILOGN	
VÉLAVERKFRÆÐINGUR M.V.F. S 81 07			
KEIKNAD	YFIR		
TEIKNAD	SAMP		
MKV	DAGS	VERK NR.	BLAD NR.
1:50	APR. '72	67-5-5	6