



Heiðarveg 38

SAMBAND	10/16-1969
FRÆSMIDUR	Egill Kinnbjörnsson
MÜRARI	X Magnús Þorgeirsson

HÚS STEFÁNS ÁRNASONAR HEIÐARVEG 38


VIÐBYGGING

M 1:100

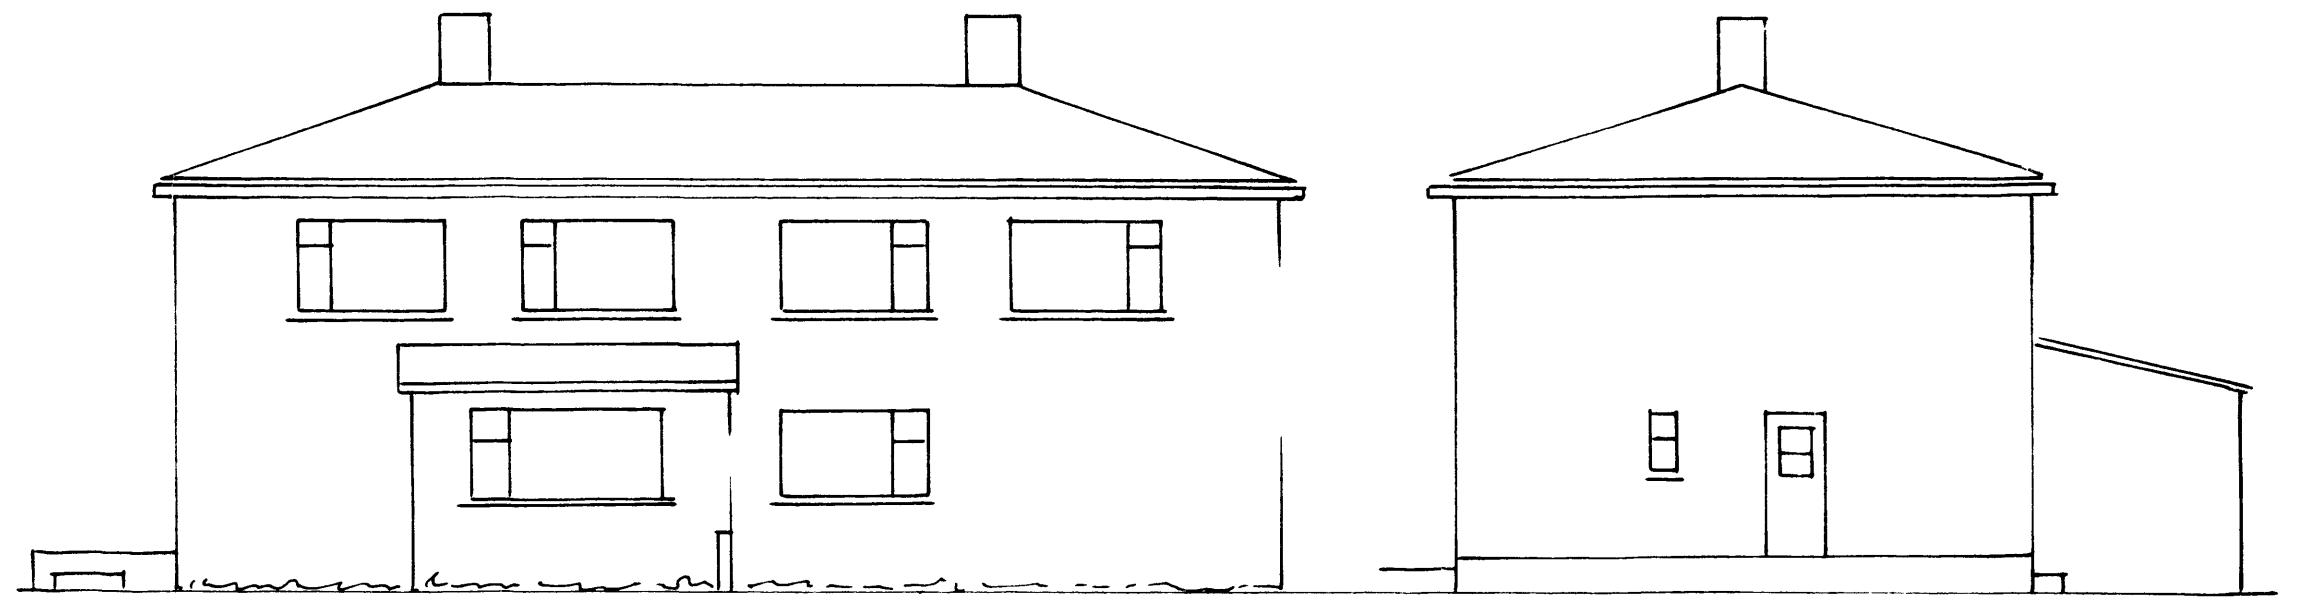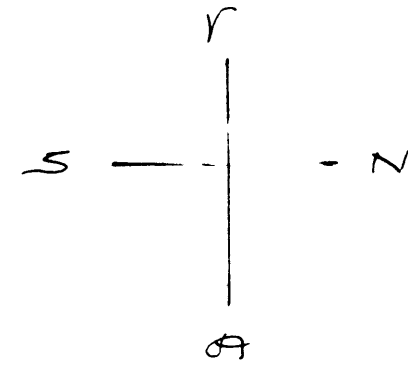


BAKHLIÐ

NORÐUR

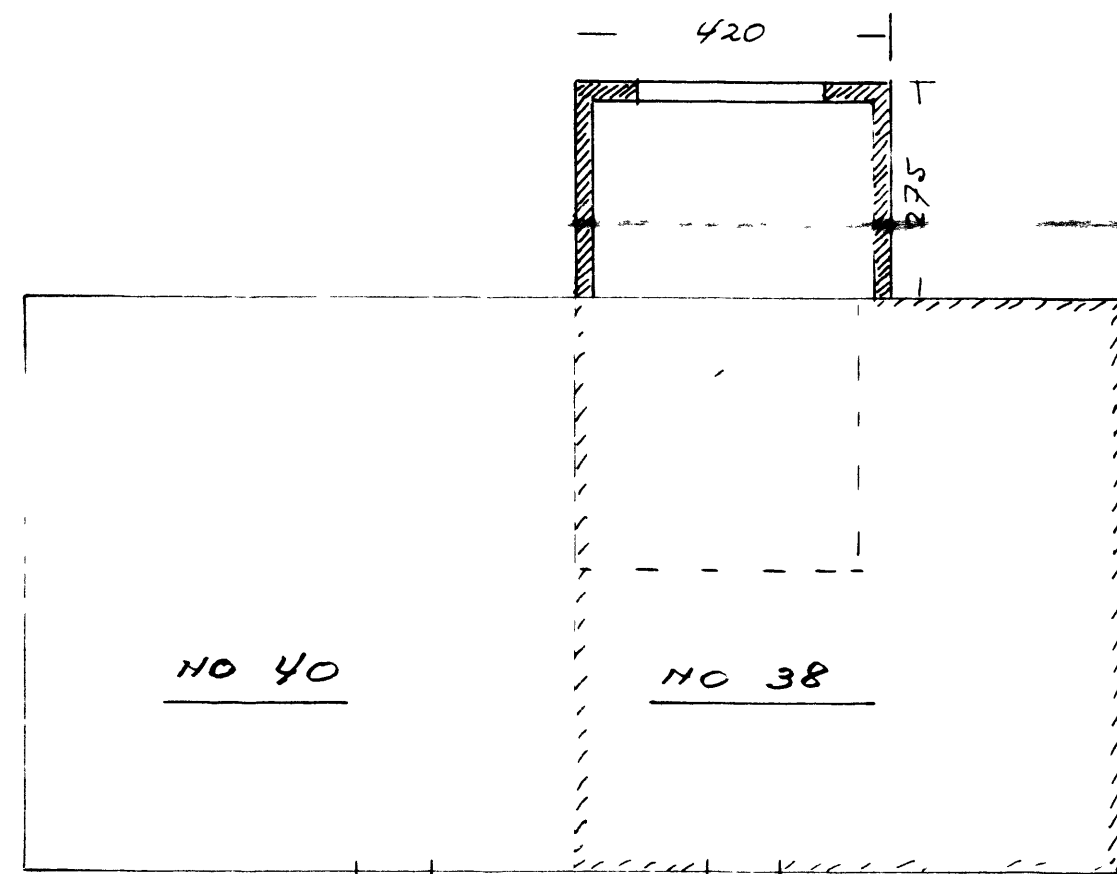


NO 40

NO 38

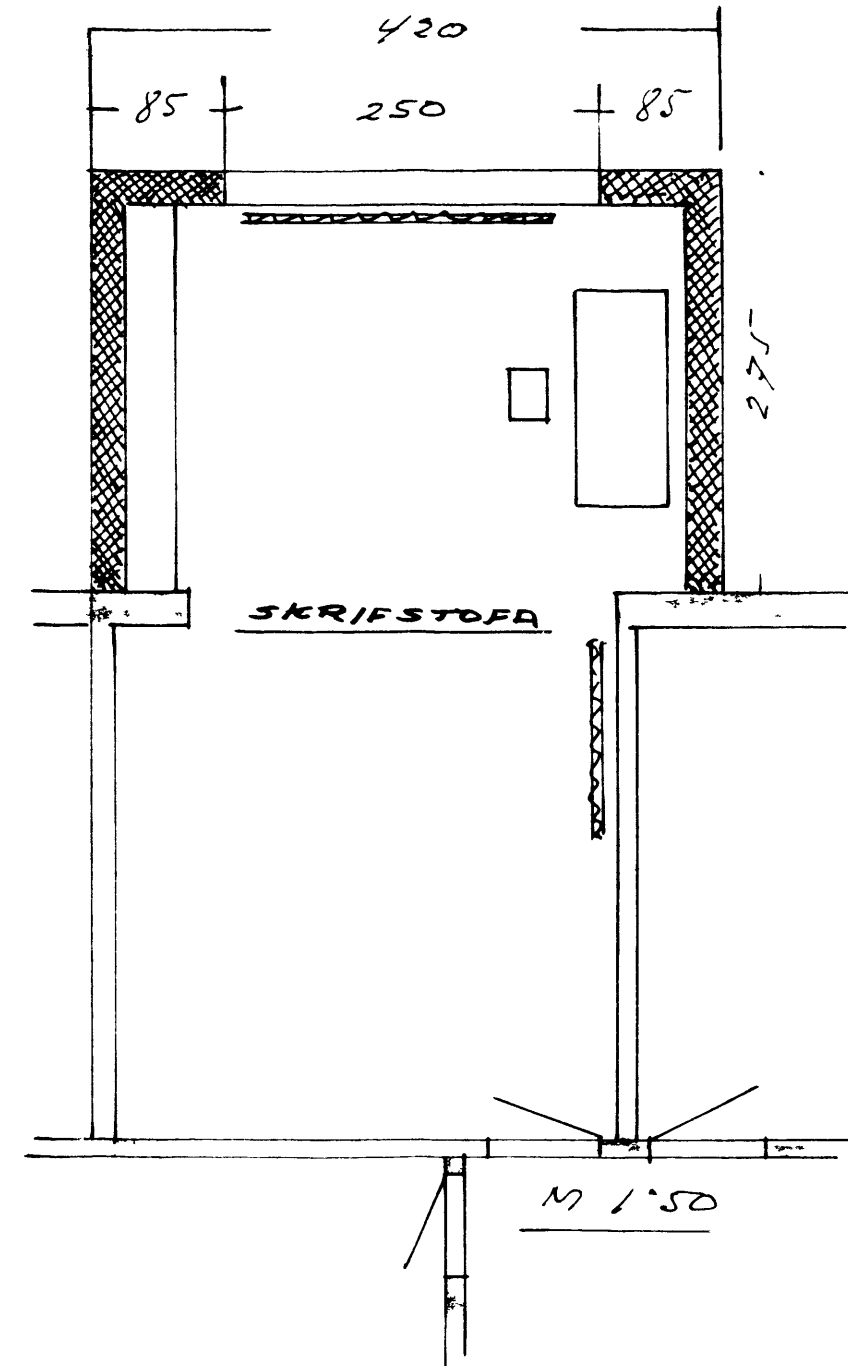

SKRIFSTOFA

M 1:50

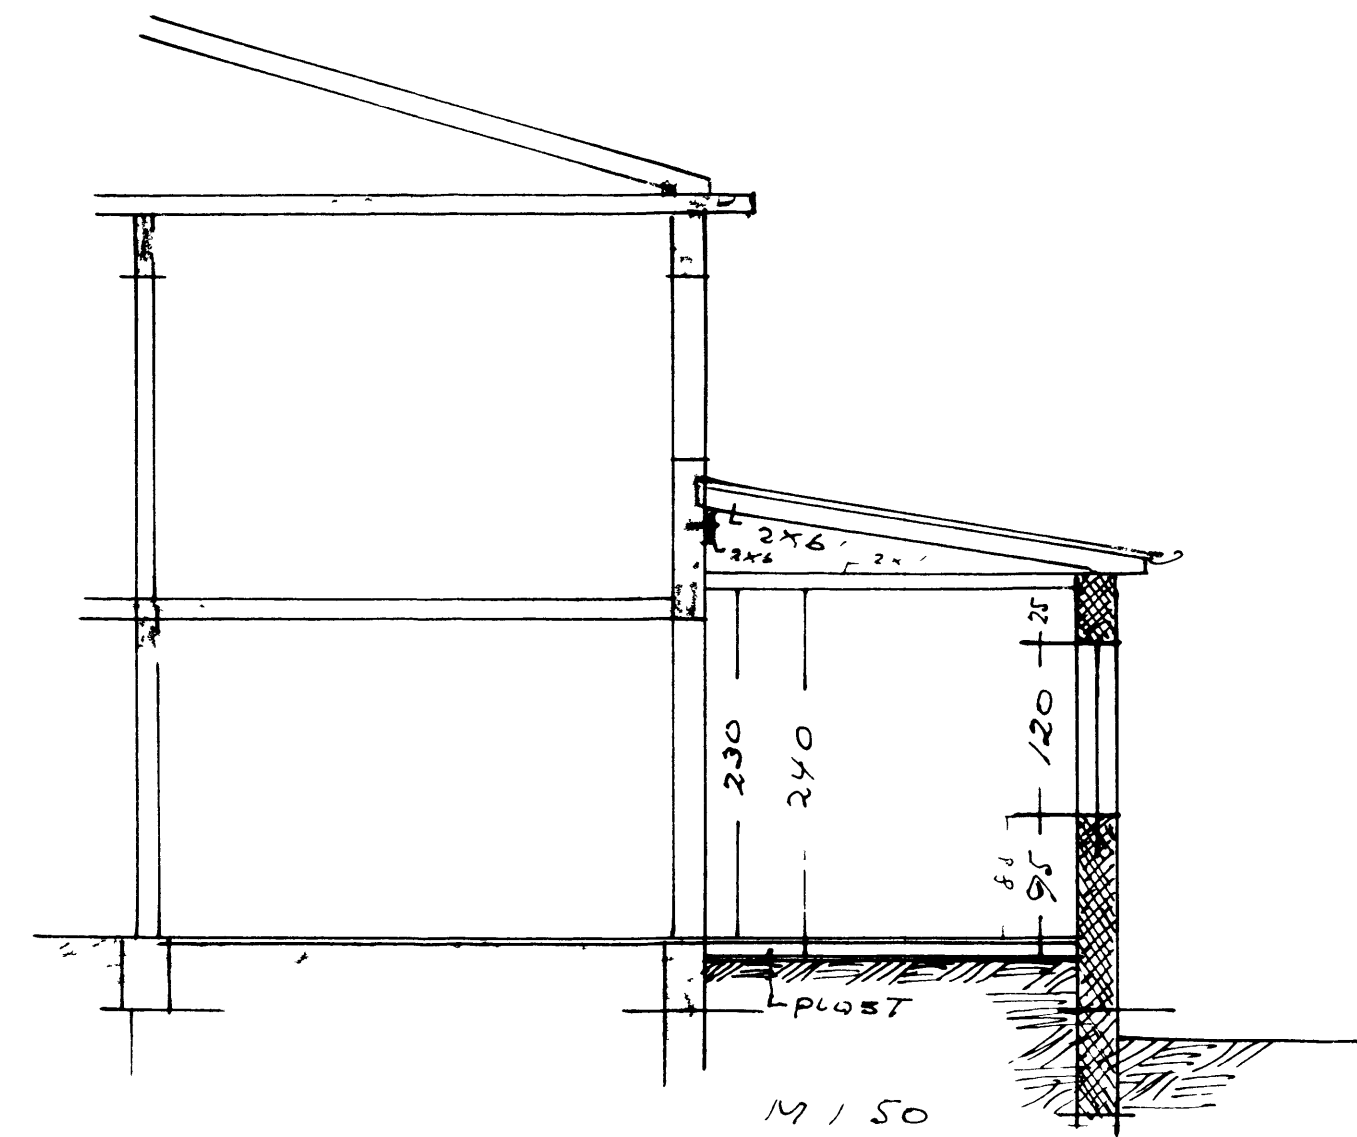

M 1:50

AFSTAPPA
1:100

HEIÐARVEGUR

16. júlí 1969
Magnús Þorgeirsson