

SAMÞYKKT AF BYGGINGARFULLTRÚA

11-04-90


BYGGINGARFULLTRÚINN Í VESTMANNNAEYJUM

Vally Proffmann


SAMÞYKKT AF BYGGINGARFULLTRÚA

06.04.2001


[Signature]
BYGGINGARFULLTRÚINN Í VESTMANNNAEYJUM

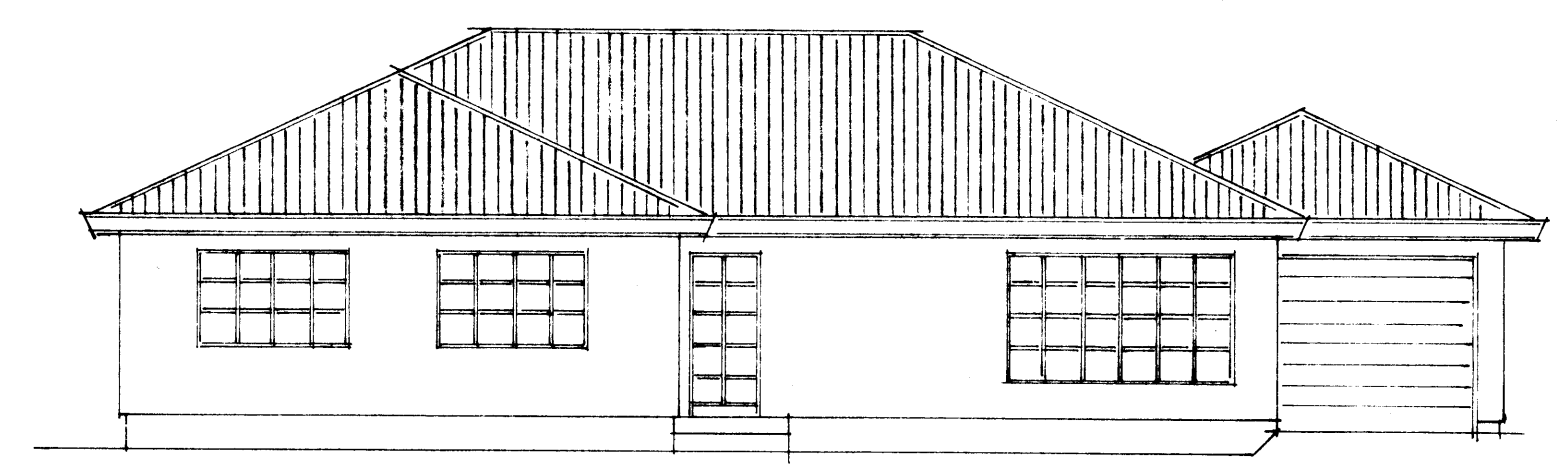


VESTUR

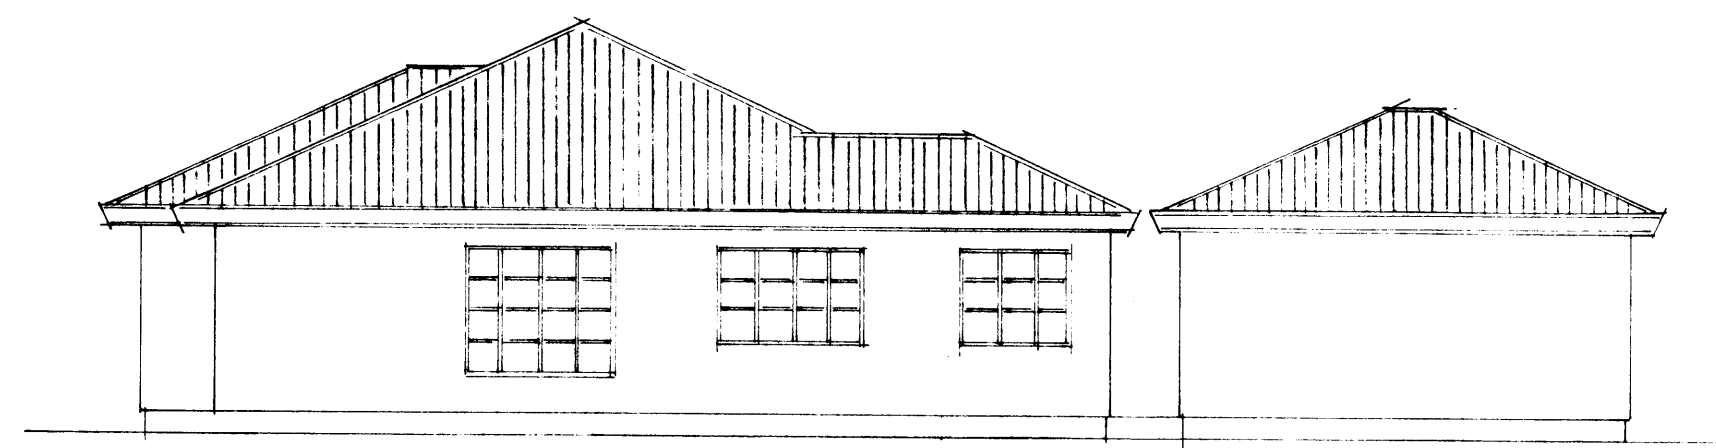

SUDUR

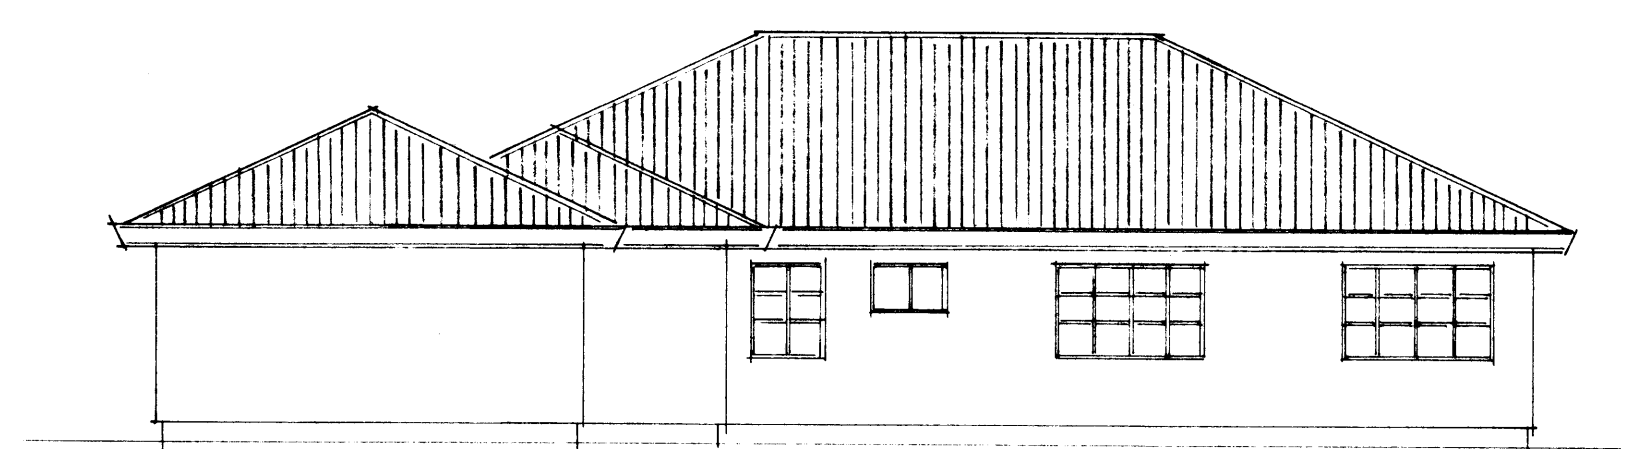

AUSTUR

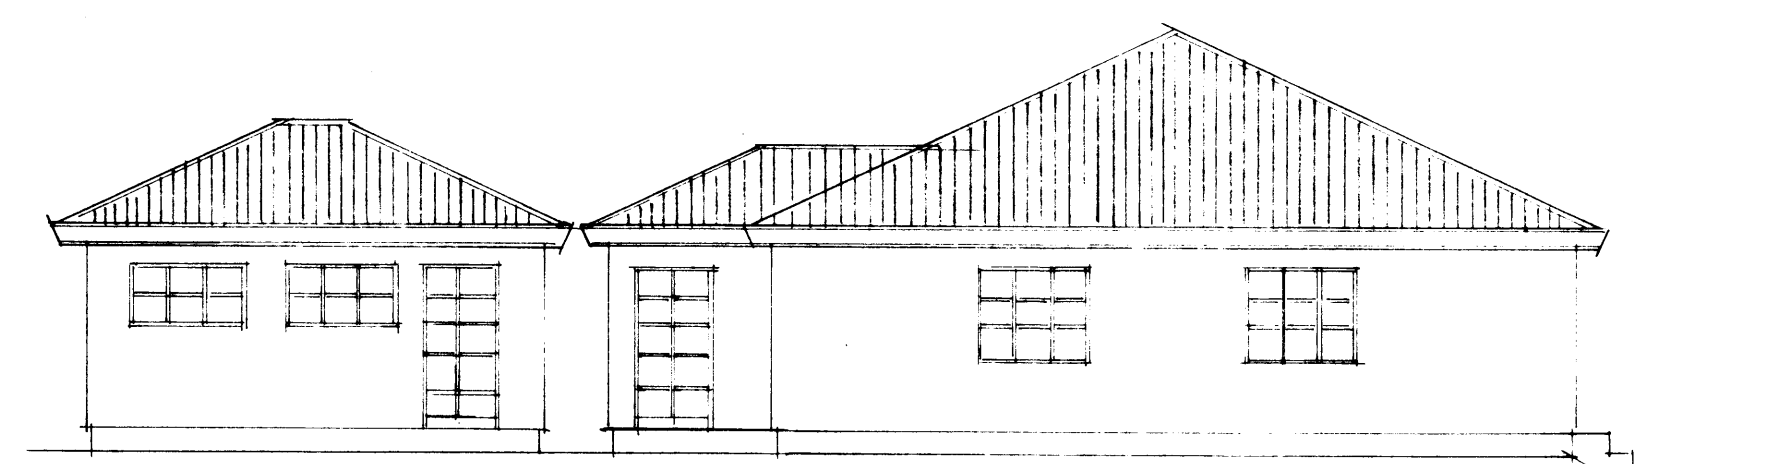

NORBUR

HEIÐARVEGUR 49					
				VIÐBYGGING, BILGEYMSLA ÚTLIT.	
BR.	DAG.	BREYTING			
TEIKNISTOFA SIGURJÓN PÁLSSON TÆKNIFR. FOLDAHRAUNI 37 E 900 VESTM. EYJUM - SÍMI 98-2002			VESTM. EYJAR B. AÐILS TEIKN. <i>S.P.</i> ATH.	REIKN. KVARDI 1:100 VERK	BL. NR. BR. 1
			SAMP.		