
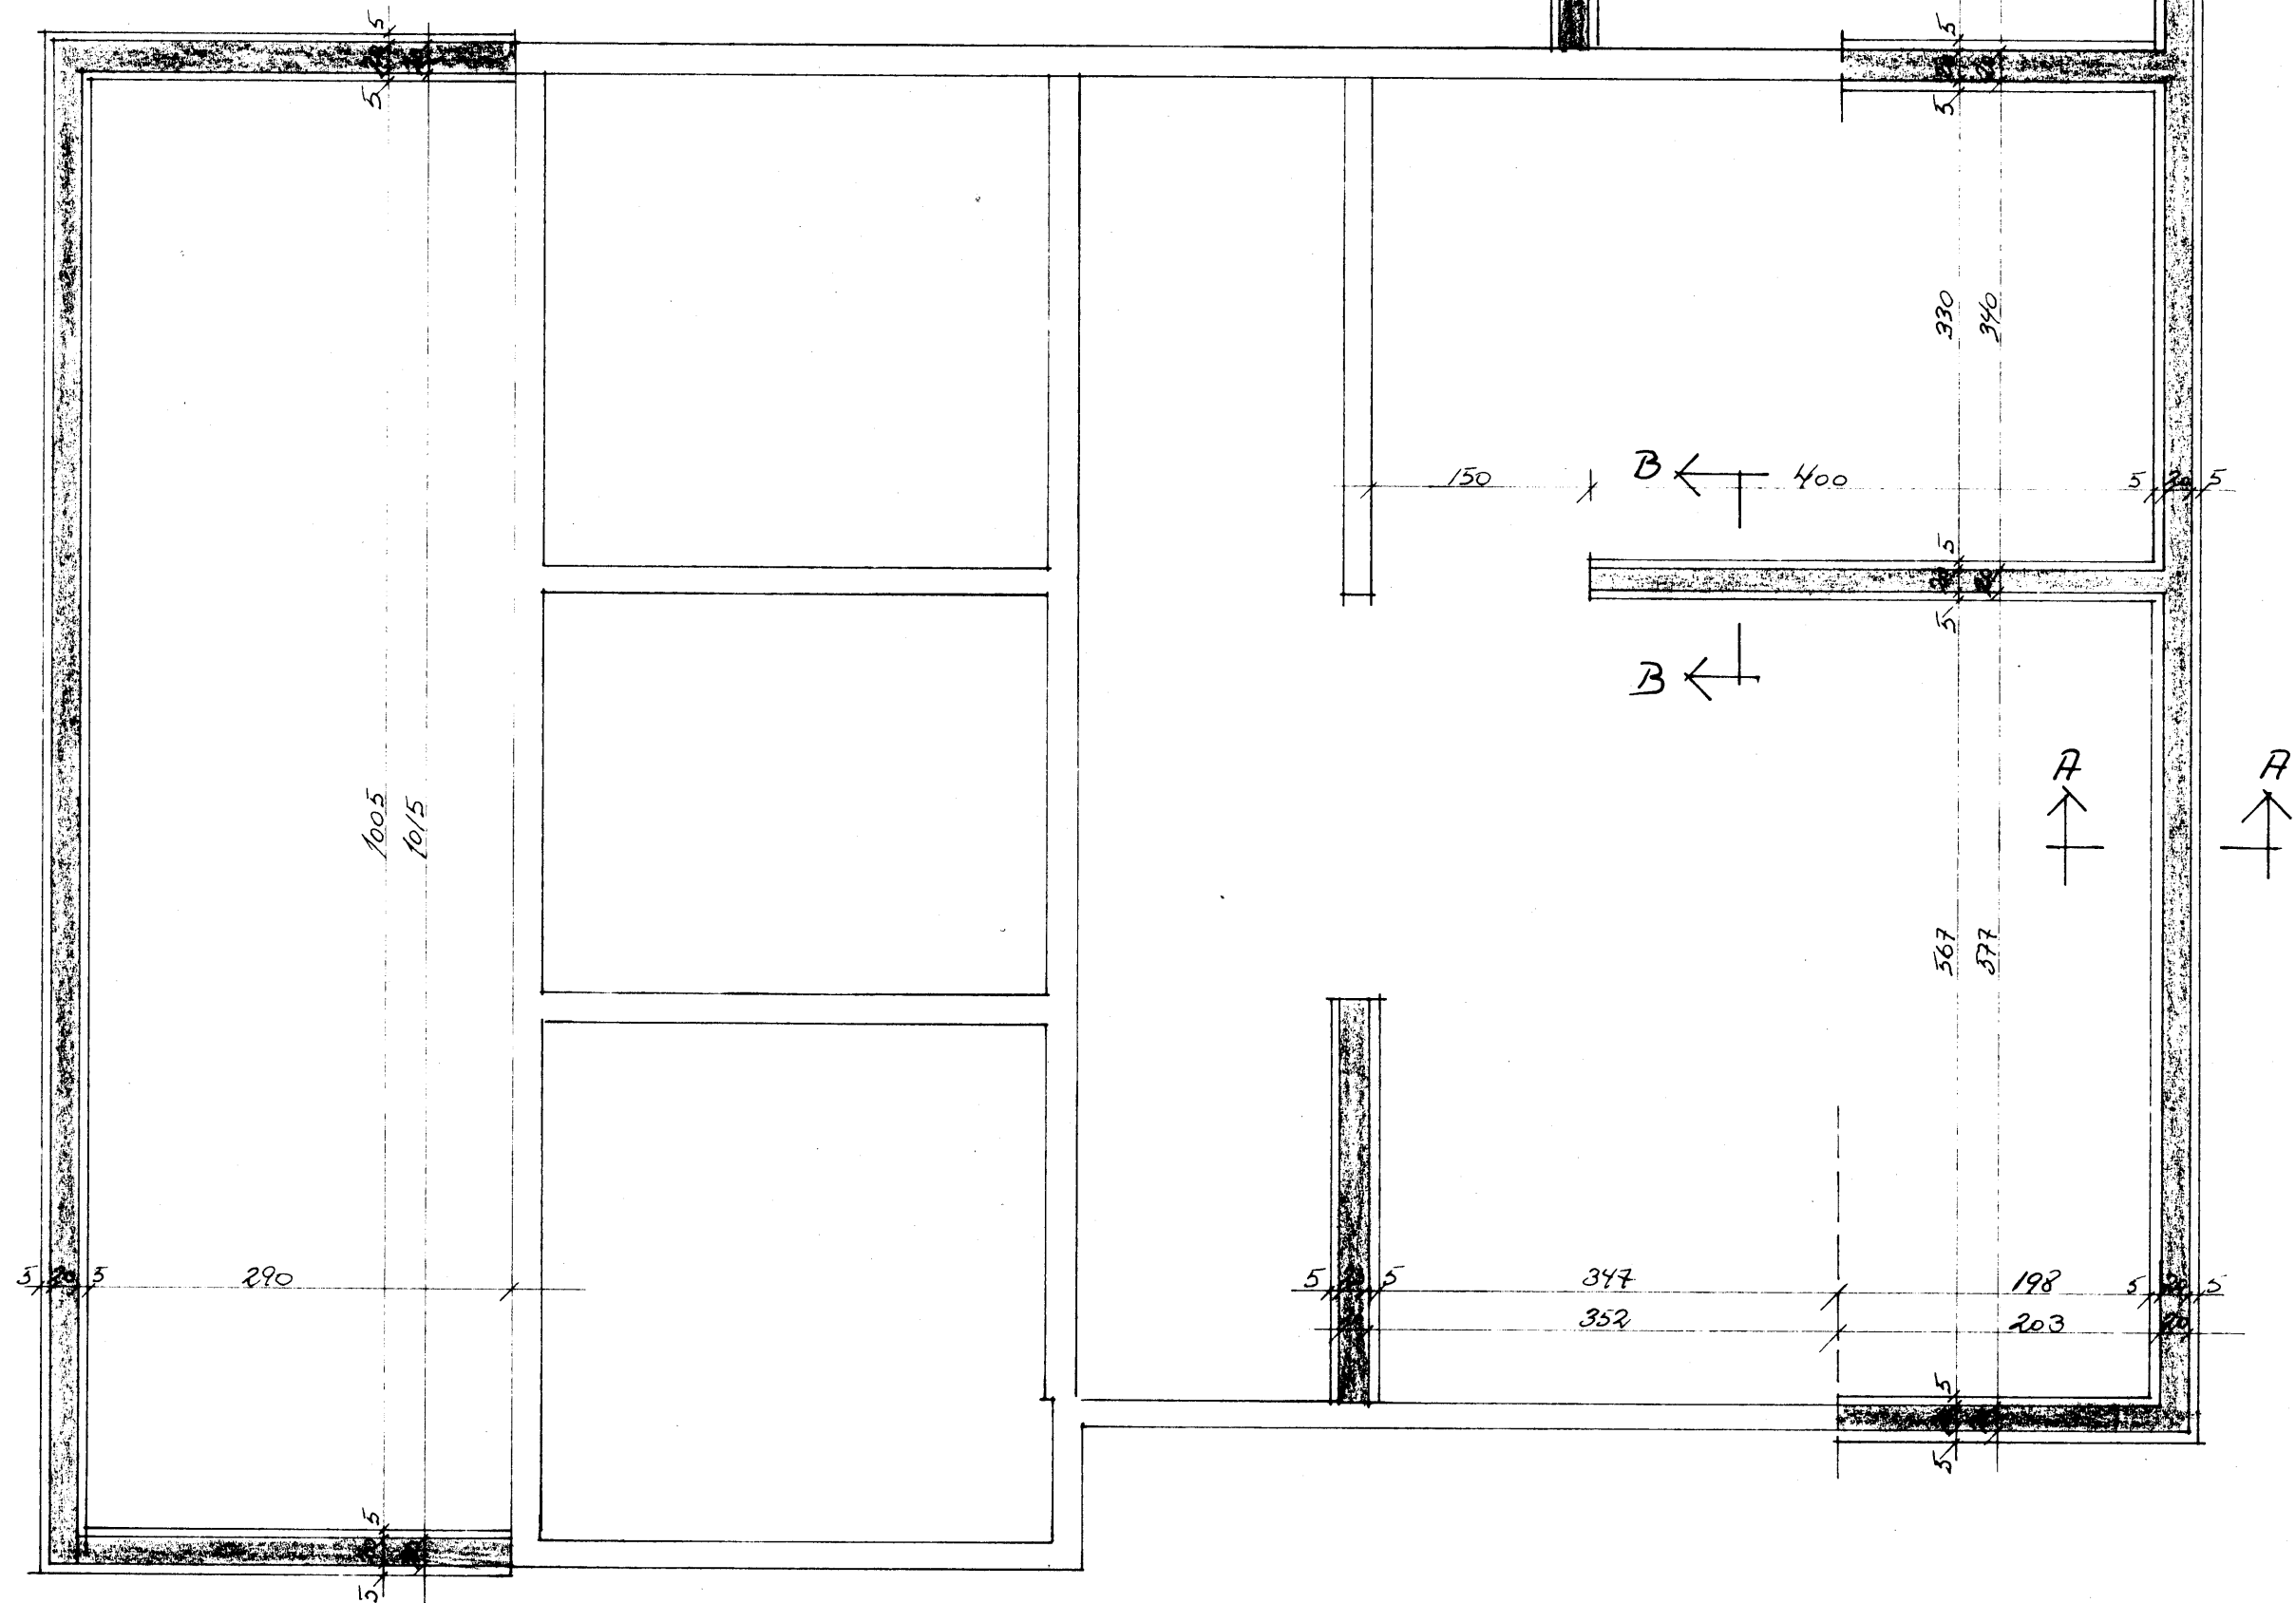
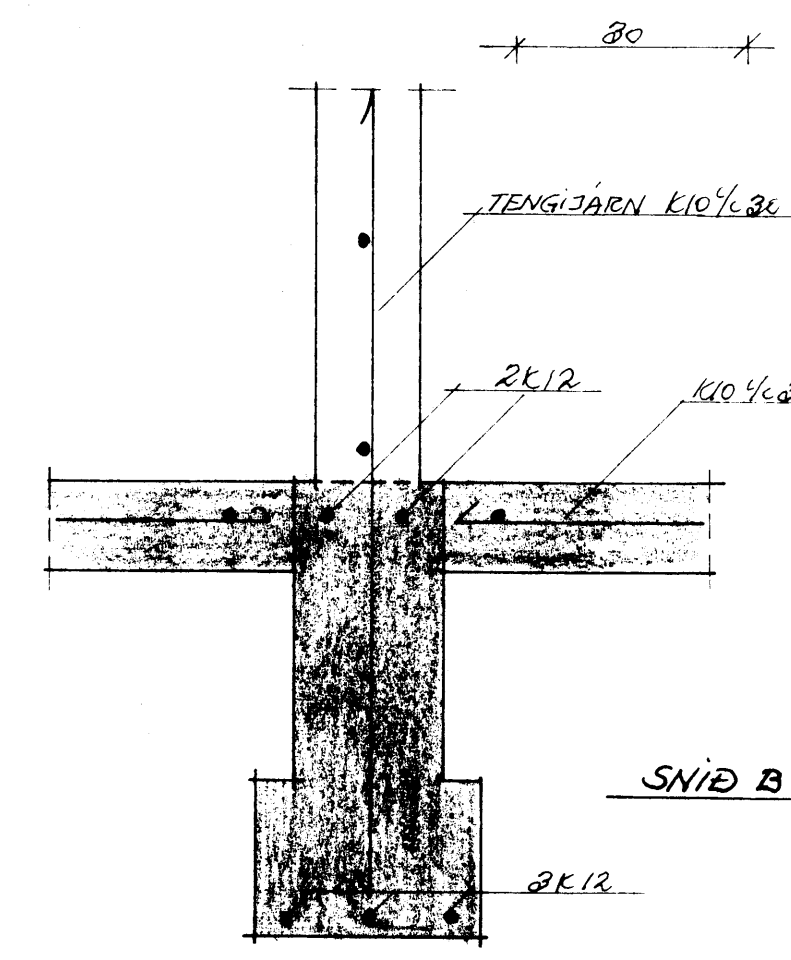


GRUNNMYND UNDIRSTÖÐUR

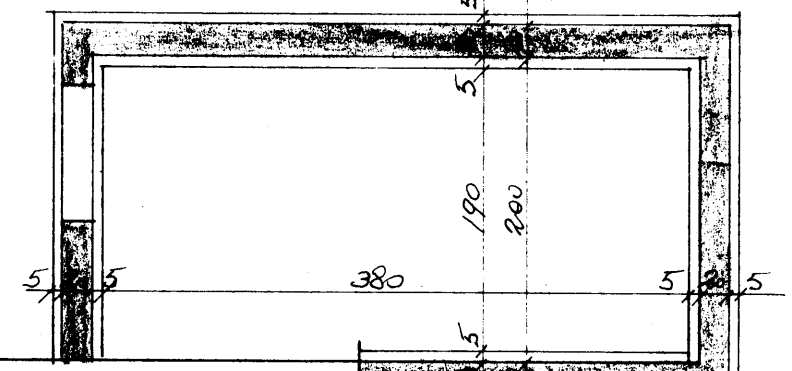

HEIÐARVEGUR 49					
				GRUNNMYND UNDIRSTÖÐUR	
				SNID	
BR.	DAG.	BREYTING			
TEIKNISTOFA			VESTM. EYJAR P. 700/2		KVARDI
SIGURJÓN PÁLSSON TÆKNIFR.			S.P.		1:50 1:10
FOLDAHRAUNI 37 E			ATH.		VERK
900 VESTM. EYJUM - SÍMI 98-2002			SAMP.		BL. NR.
					BR.
					3