




SNID B-B No 1:10

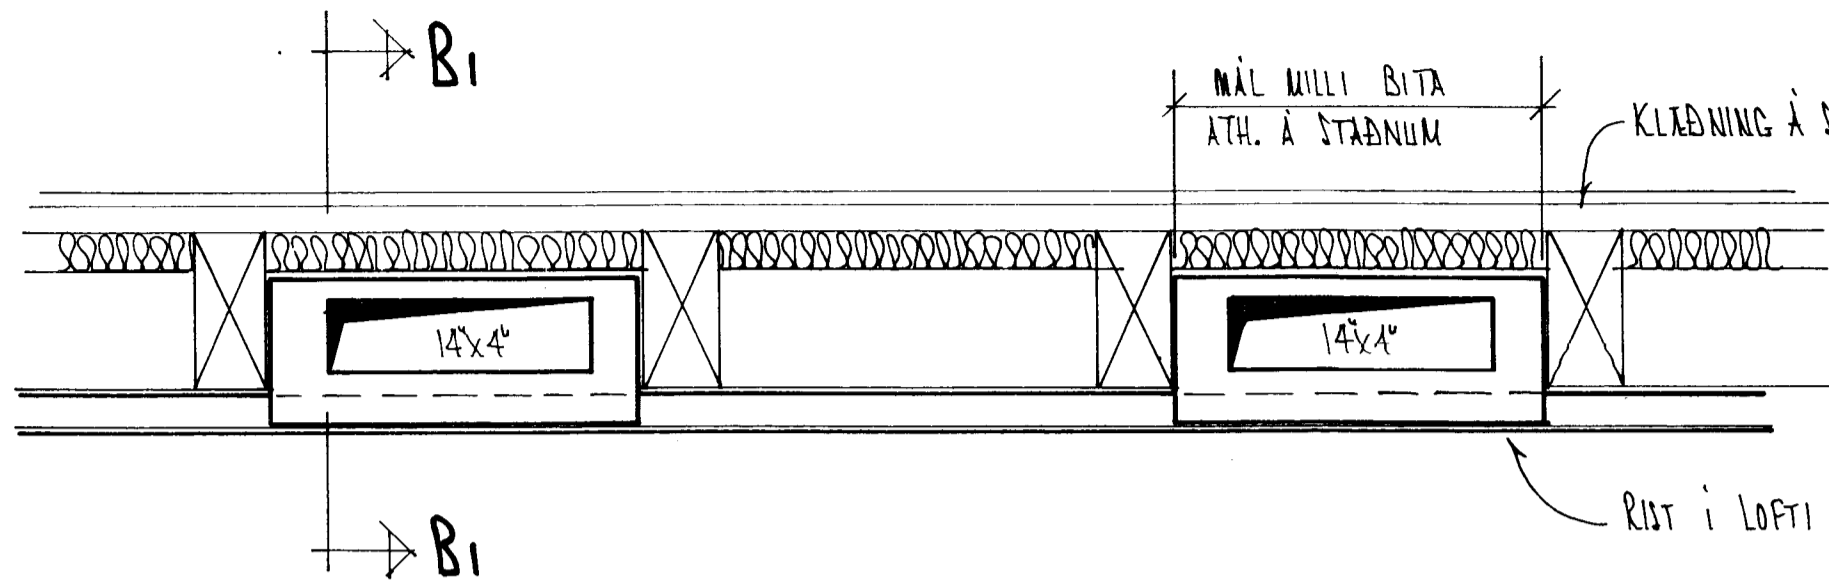


SNID B1-B1 No 1:10

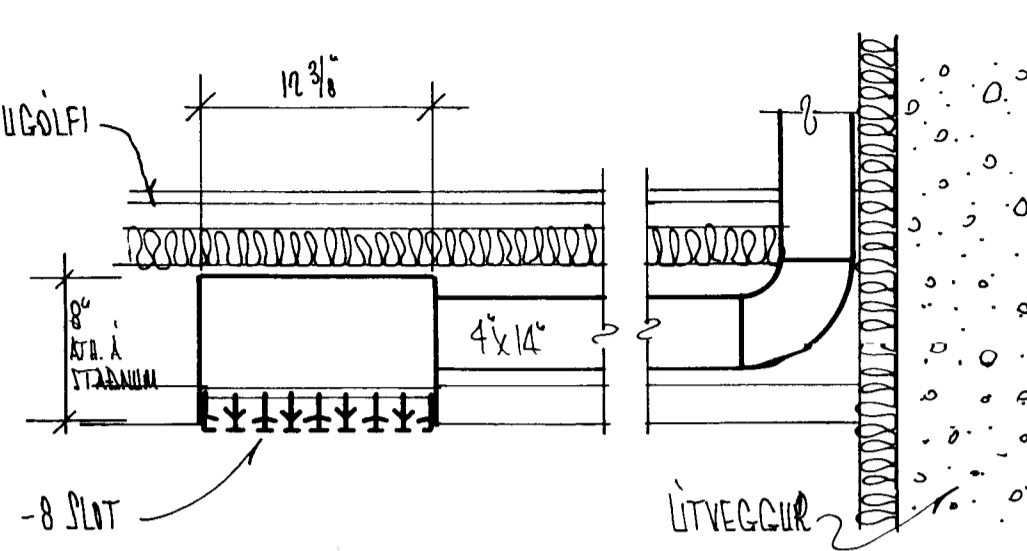

SNID A-A No 1:10

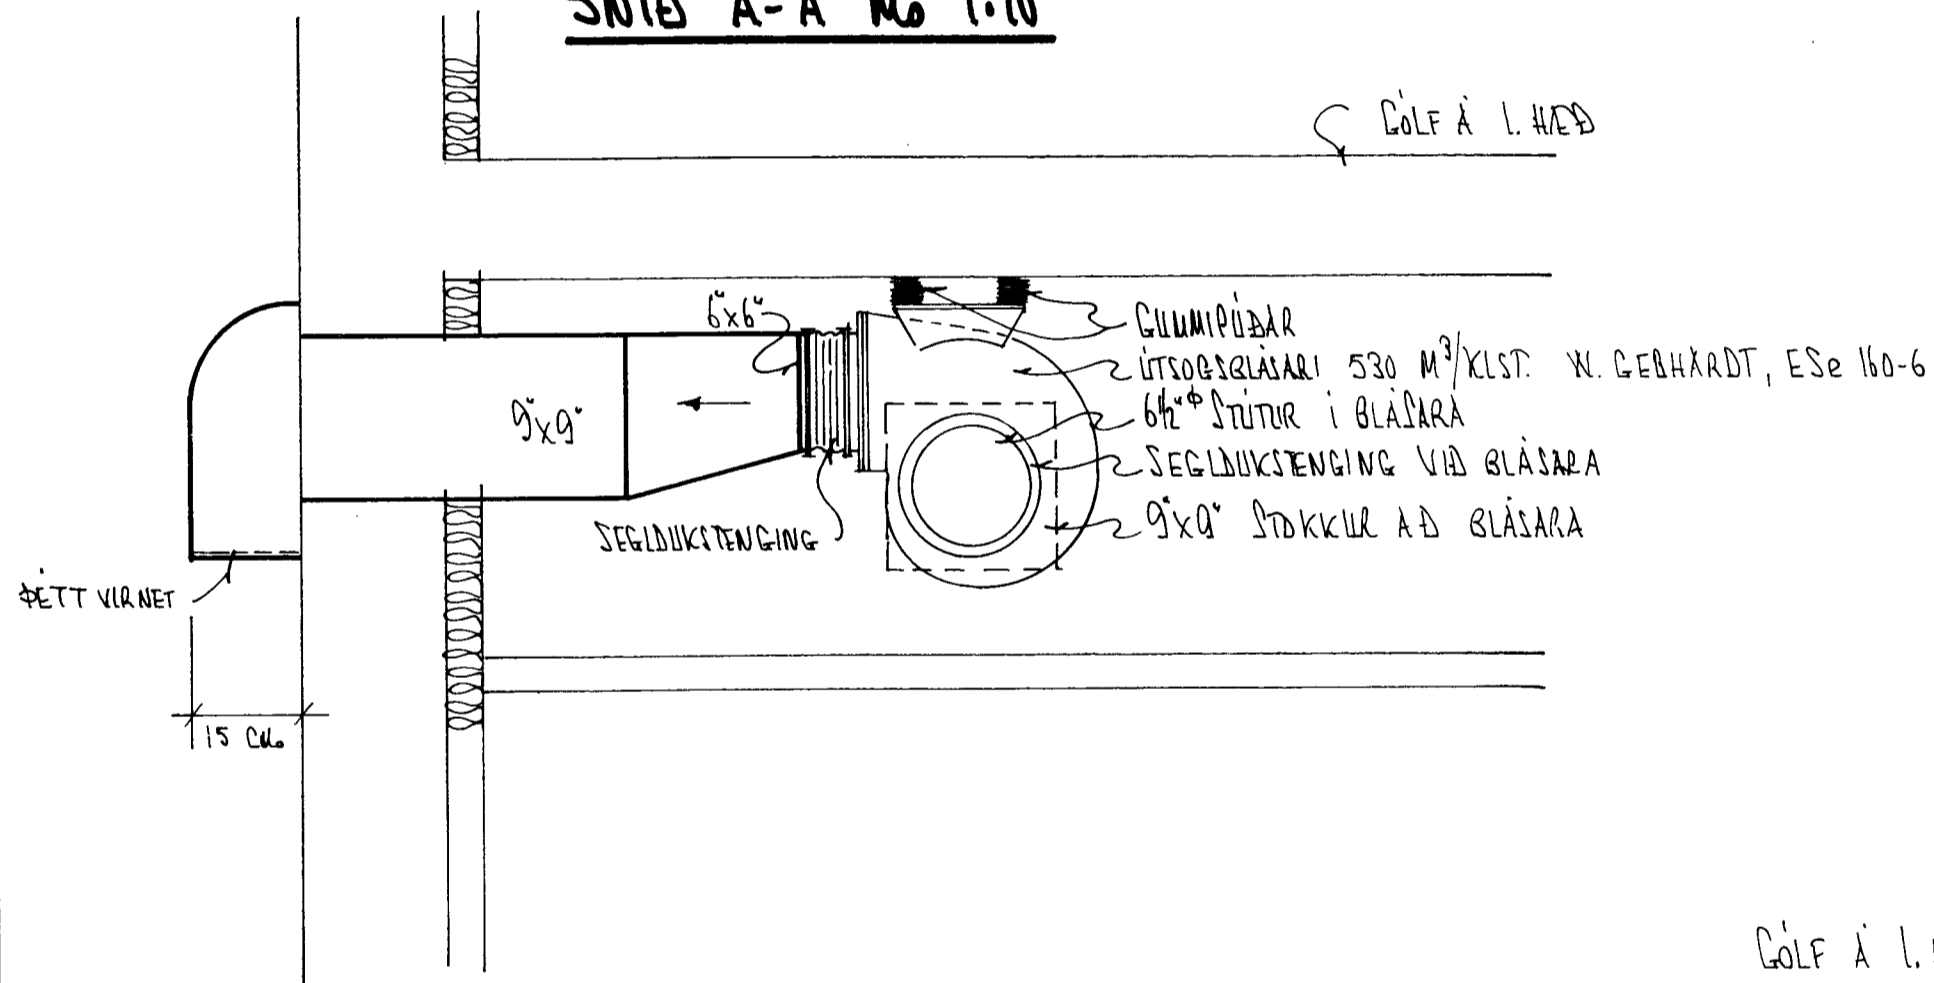

SNID C-C No 1:10

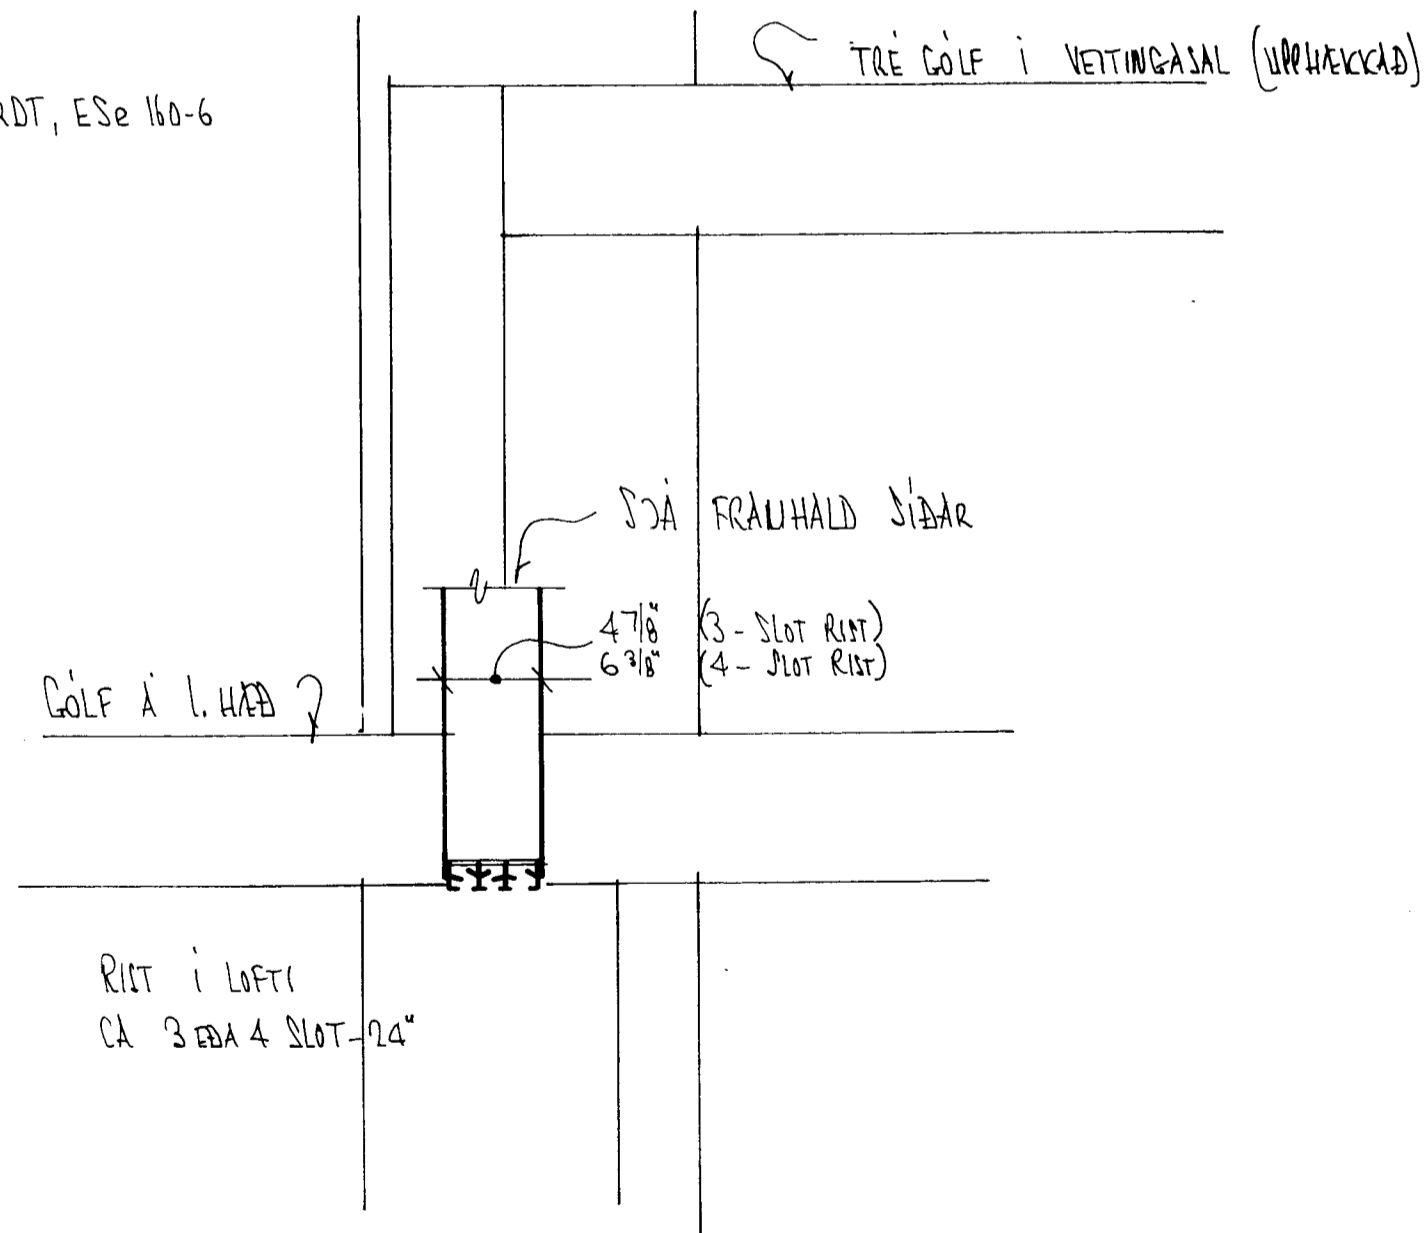

Brodding	Deas	Stofa	
RAFN JENSSON VEIWERKFRÆÐINGUR			Stofa 11-67 Húsi 11-67 P.O. Box 10
1:10	SÖMUNNA-OG TÖMSTUNDAH. Í VESTMANNALÆYSLUM.		
	LOFTRETLÖGASNEIÐINGAR		
11-67	No. 67-S-S		2