



SNID E-E 1:200

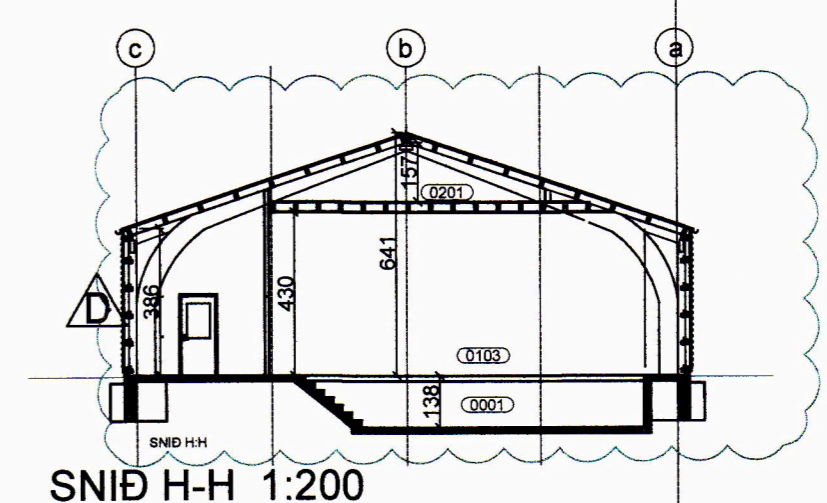


SNID H-H 1:200

SAMPYKKT AF BYGGINGARFULLTRÚA  
 18. Nóv. 2020  
*Sigurður E. Bj.*  
 BYGGINGARFULLTRÚA VESTMANNNAEYJUM


UNDIRRITUN SAMRÆMINGARHÖNNUBAR  
*Þórunn Þórunnsson 22.06.2020*

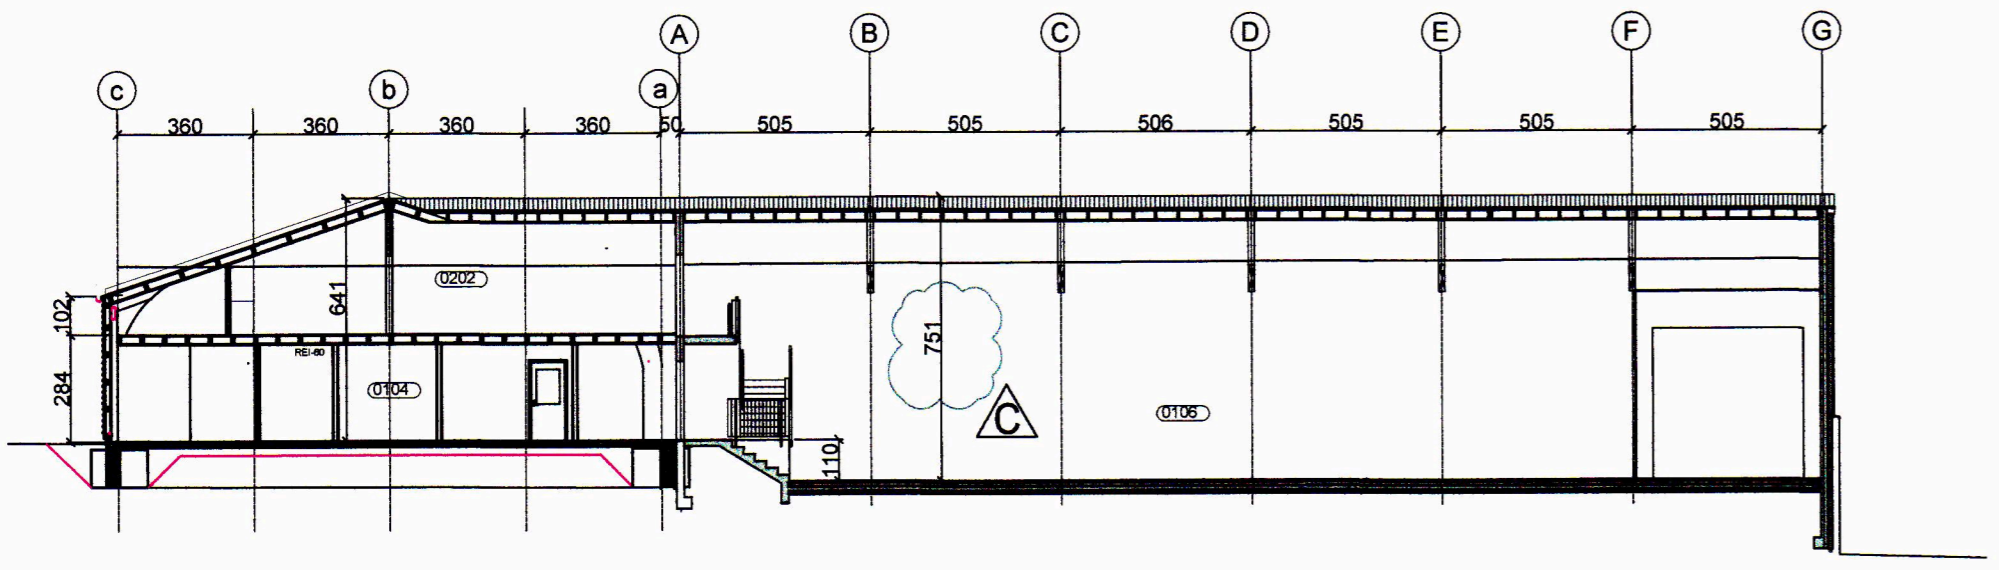


SNID G-G 1:200

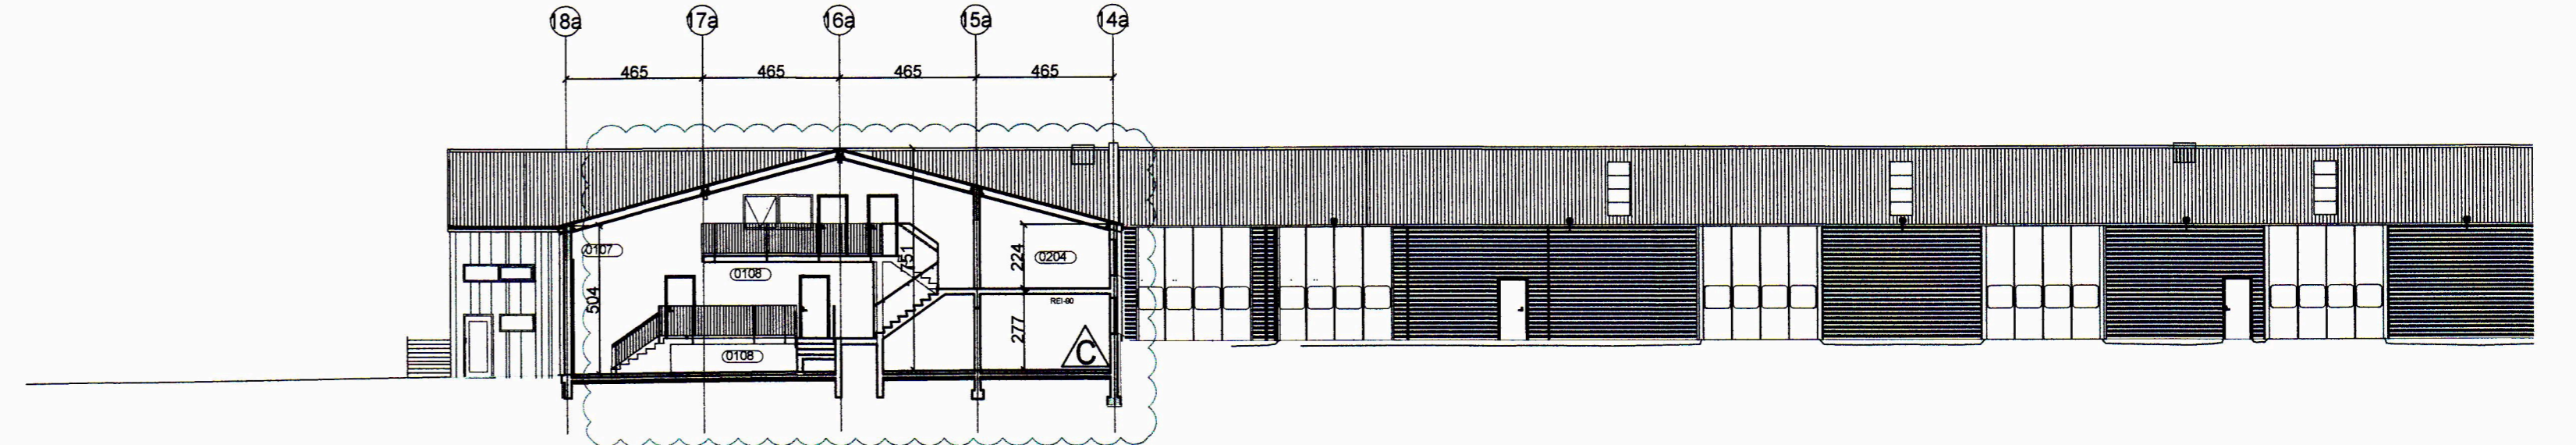


SNID A-A 1:200

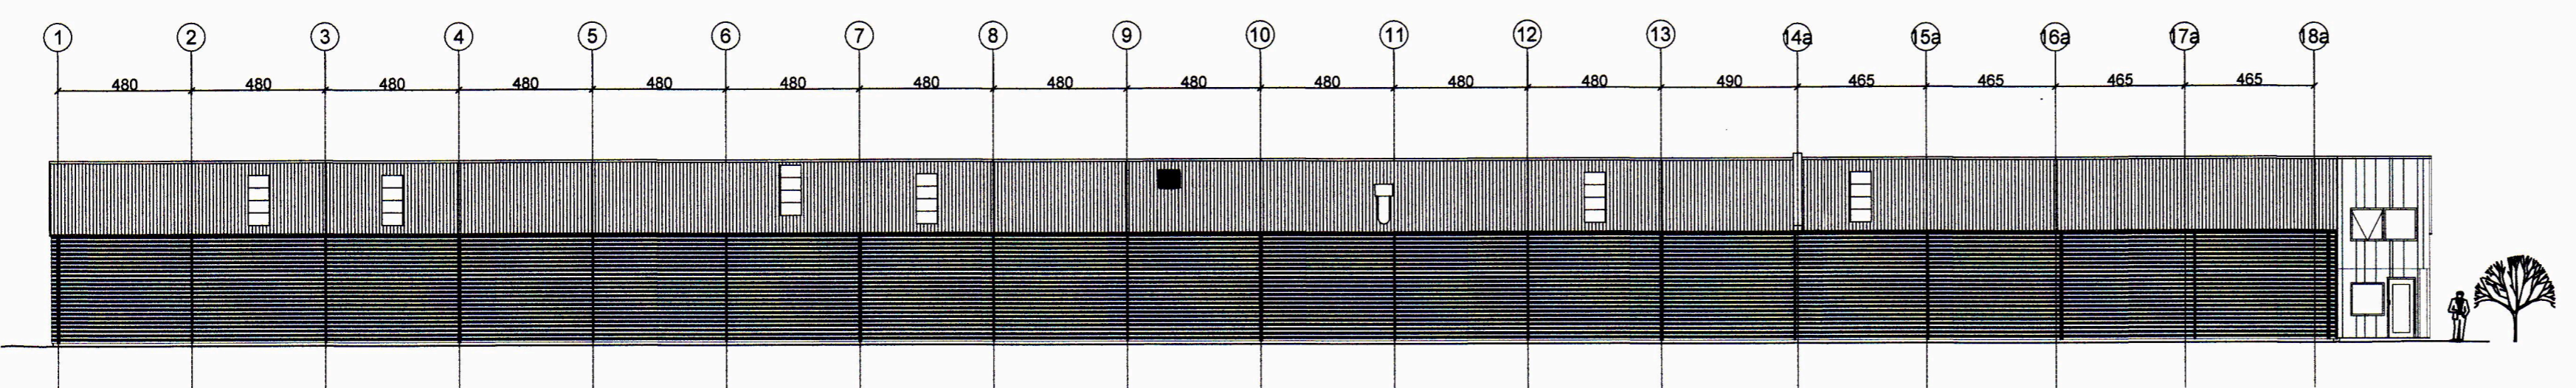


ÚTLIT-SUÐUR 1:200

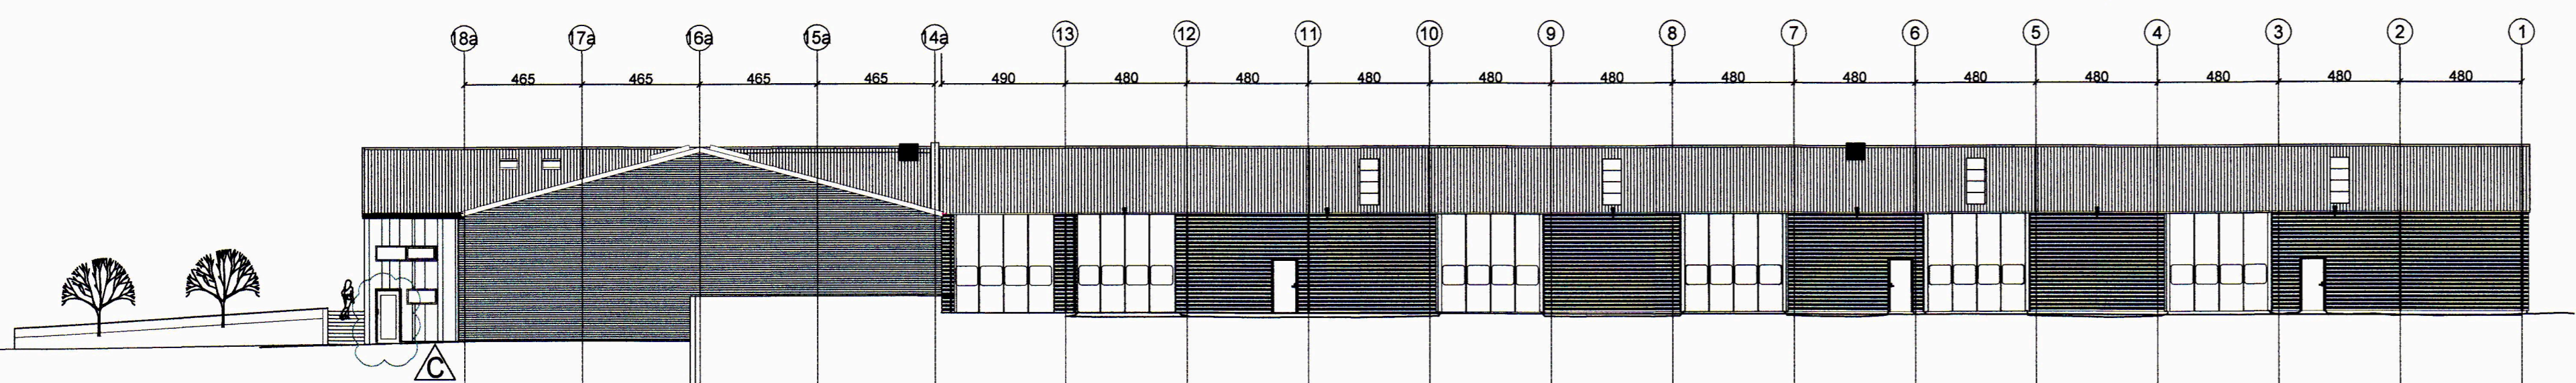


ÚTLIT-NORÐUR 1:200

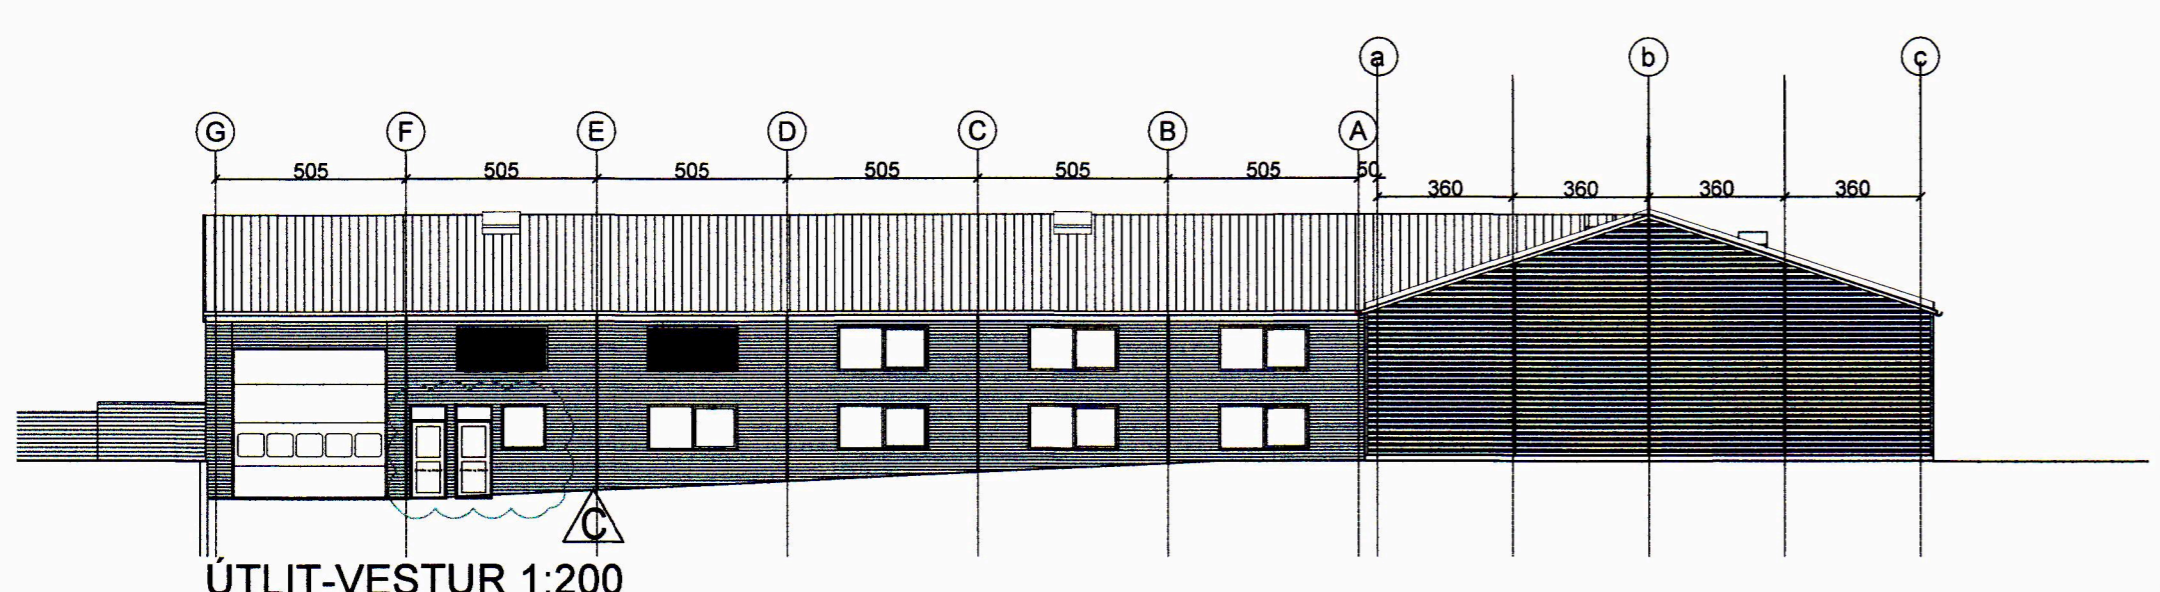

ÚTLIT-VESTUR 1:200

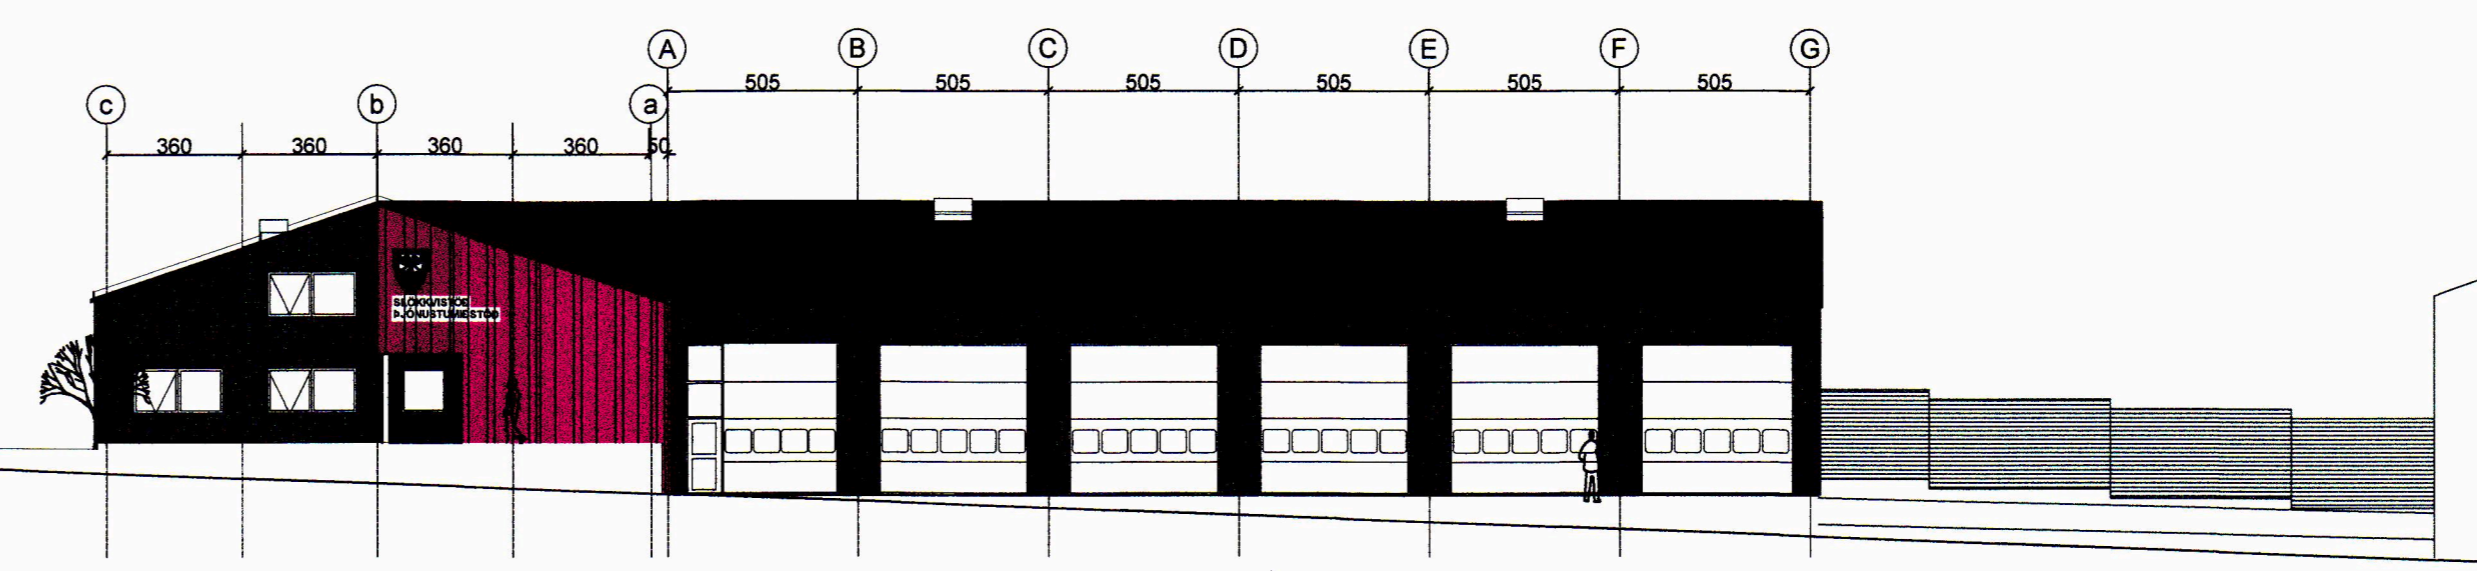

ÚTLIT-AUSTUR 1:200

TILVÍSUN		
D 10.11.20 SNID H-H, RÝMISNÚMÉR PZ BB BM		
C 19.08.2020 KÓTAR OG HURDIR BM BM BB PZ		
B 01.04.2020 BRUNAMÓTSTADA BM BM BB PZ		
A 01.03.20 VERKTEIKNINGAR BM PZ BB PZ		
ÚTG. DAGS	SKYRINGAR	TEIK. HANN RÝNT SAMP
 Kirkjuvegi 23 900 Vestmannaeyjum Sími 481-2711 tpz@teiknistofa.is www.teiknistofa.is		
ÚTG. DAGS	HANNAÐ	MÆLIKVARÐI
20.12.2019	PZ	1:200 (A1)
YFIRFARID	TEIKNAD	1:400 (A3)
BB	RS/BM	
SAMPYKKT <i>Páll Jóhannsson</i> 120762-3379		
HEIDARVEGUR 14, SLÖKKVISTÖÐ VESTMANNNAEYJUM YFIRLITSUPPDRÁTTUR SNID A-A, G-G OG ÚTLIT		
VERKFANG 1904-1 TEIKNING		102 D