




1 SP1
1:50

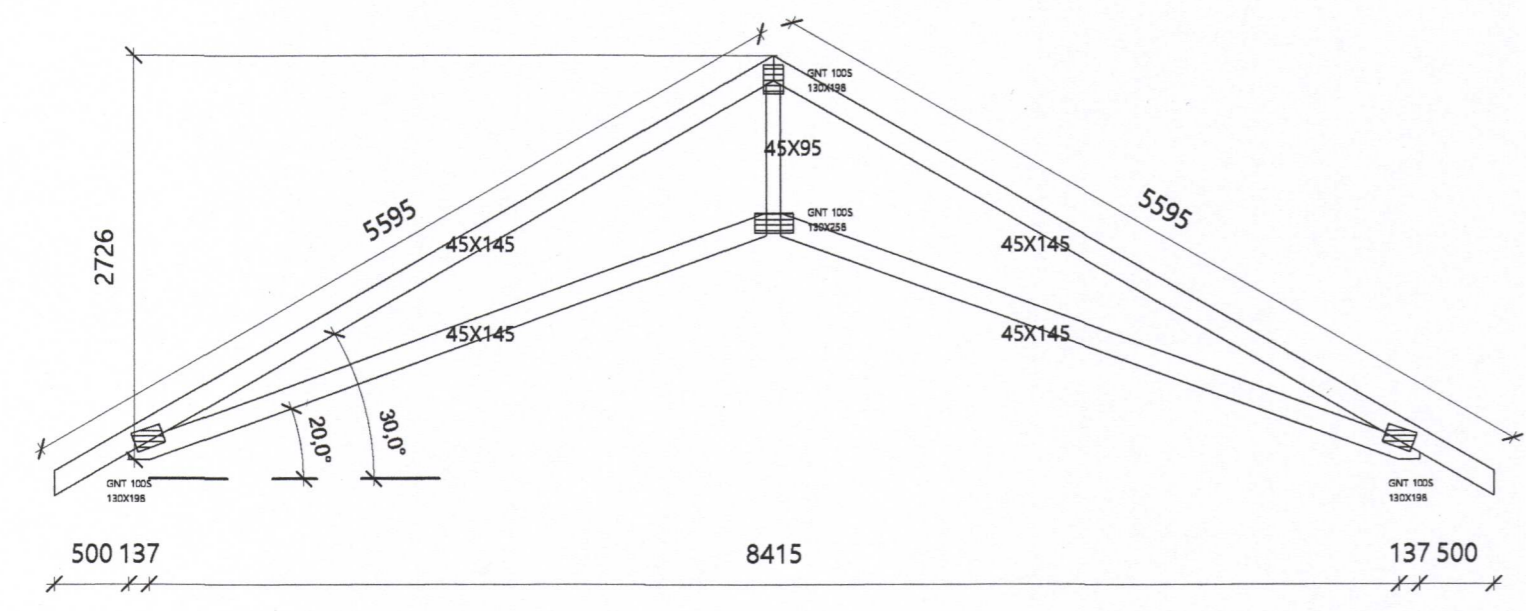


2 SP2
1:50

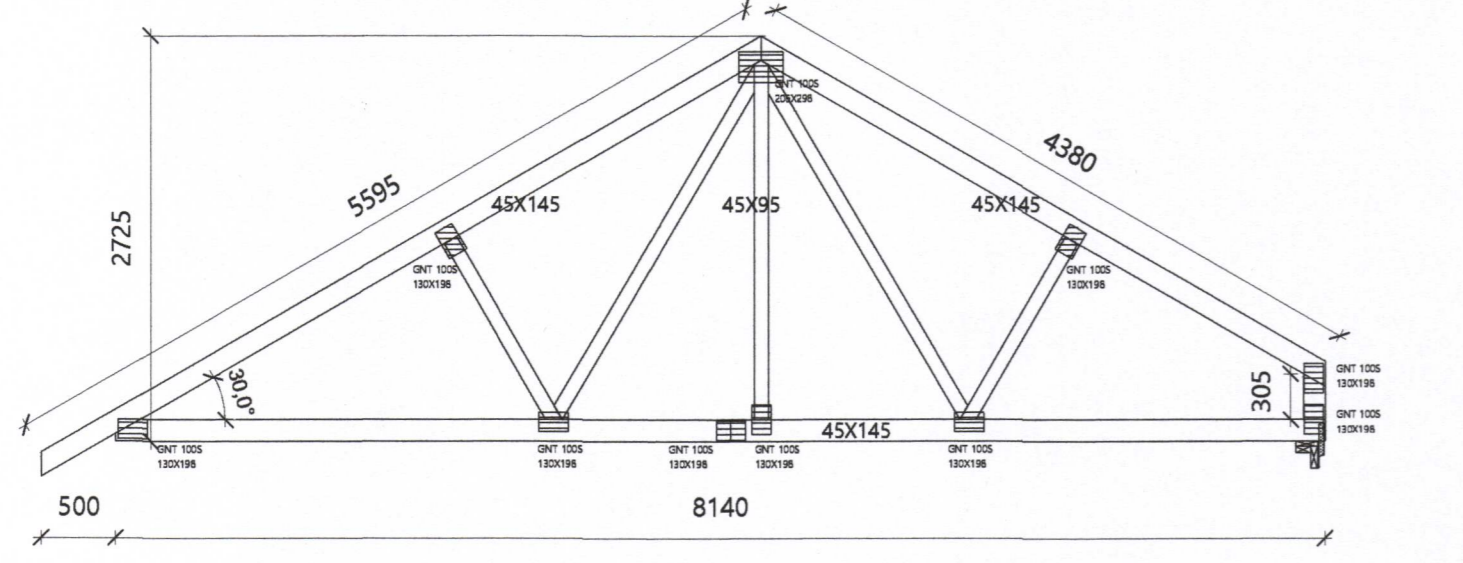


3 SP3
1:50

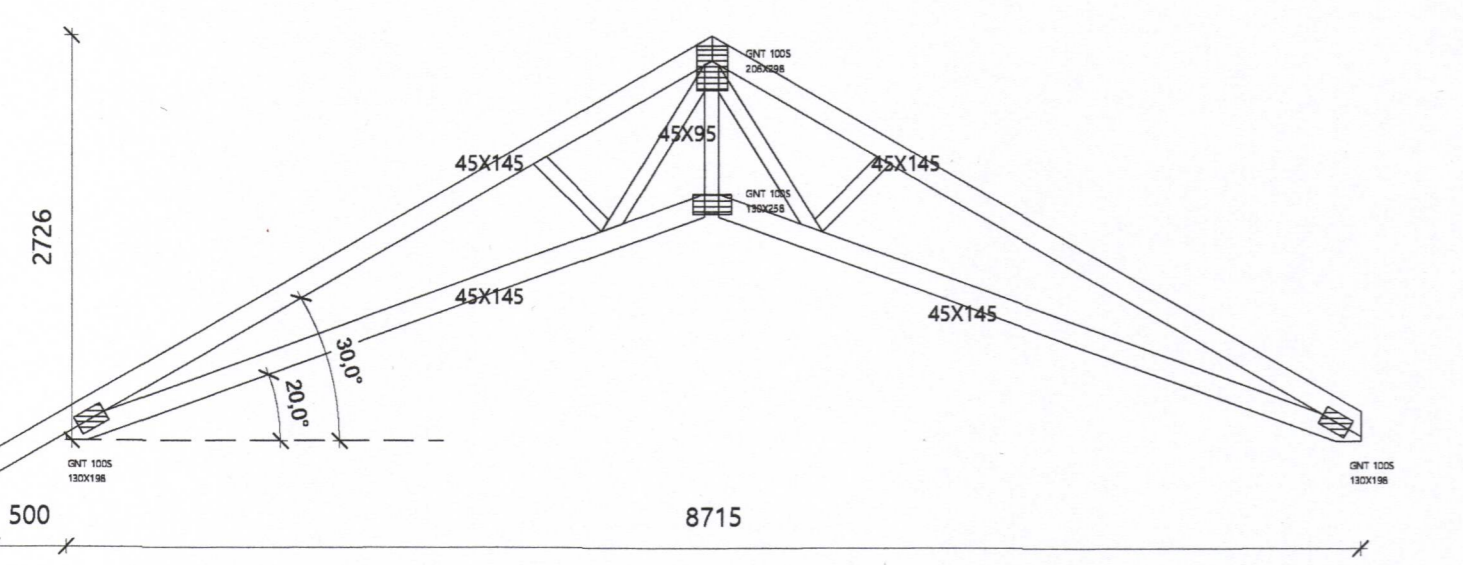

4 sp4
1:50

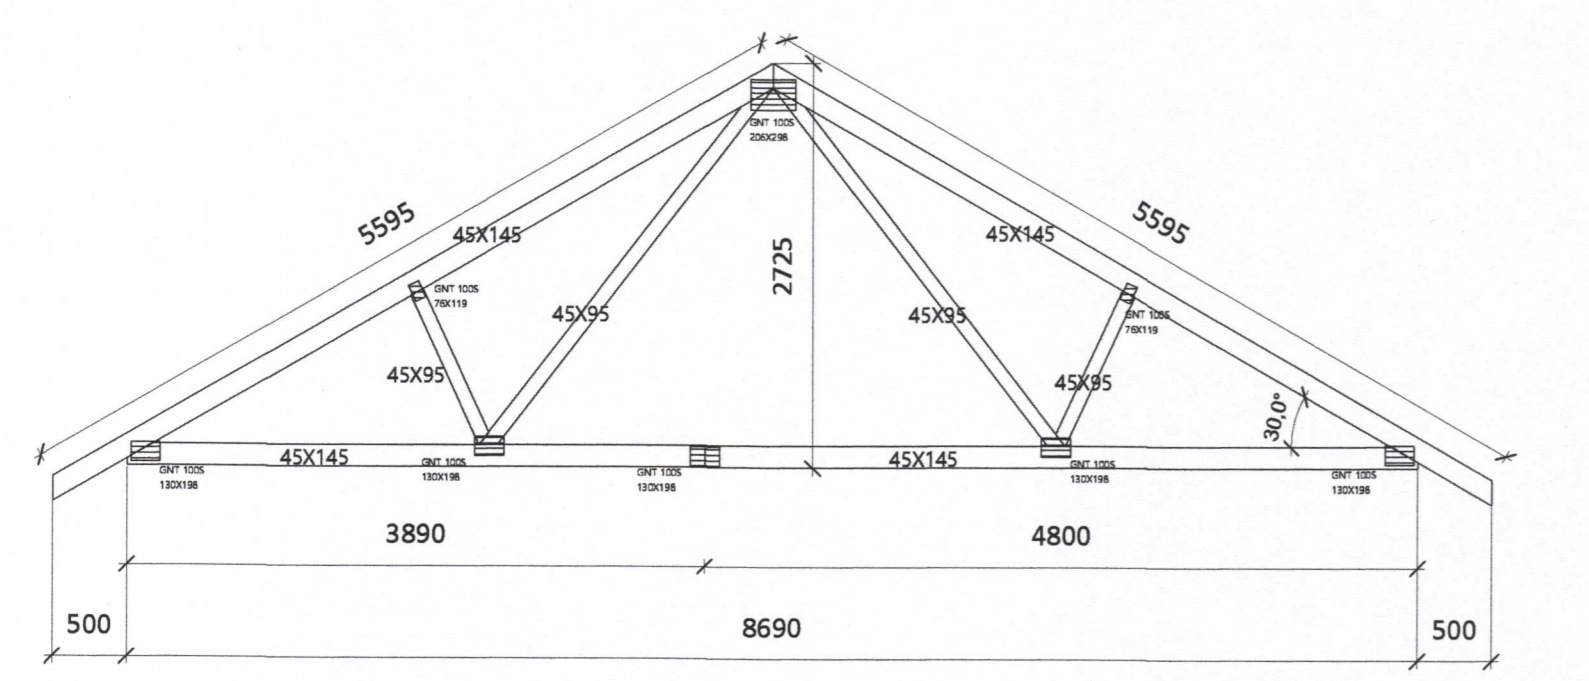


5 SP5
1:50

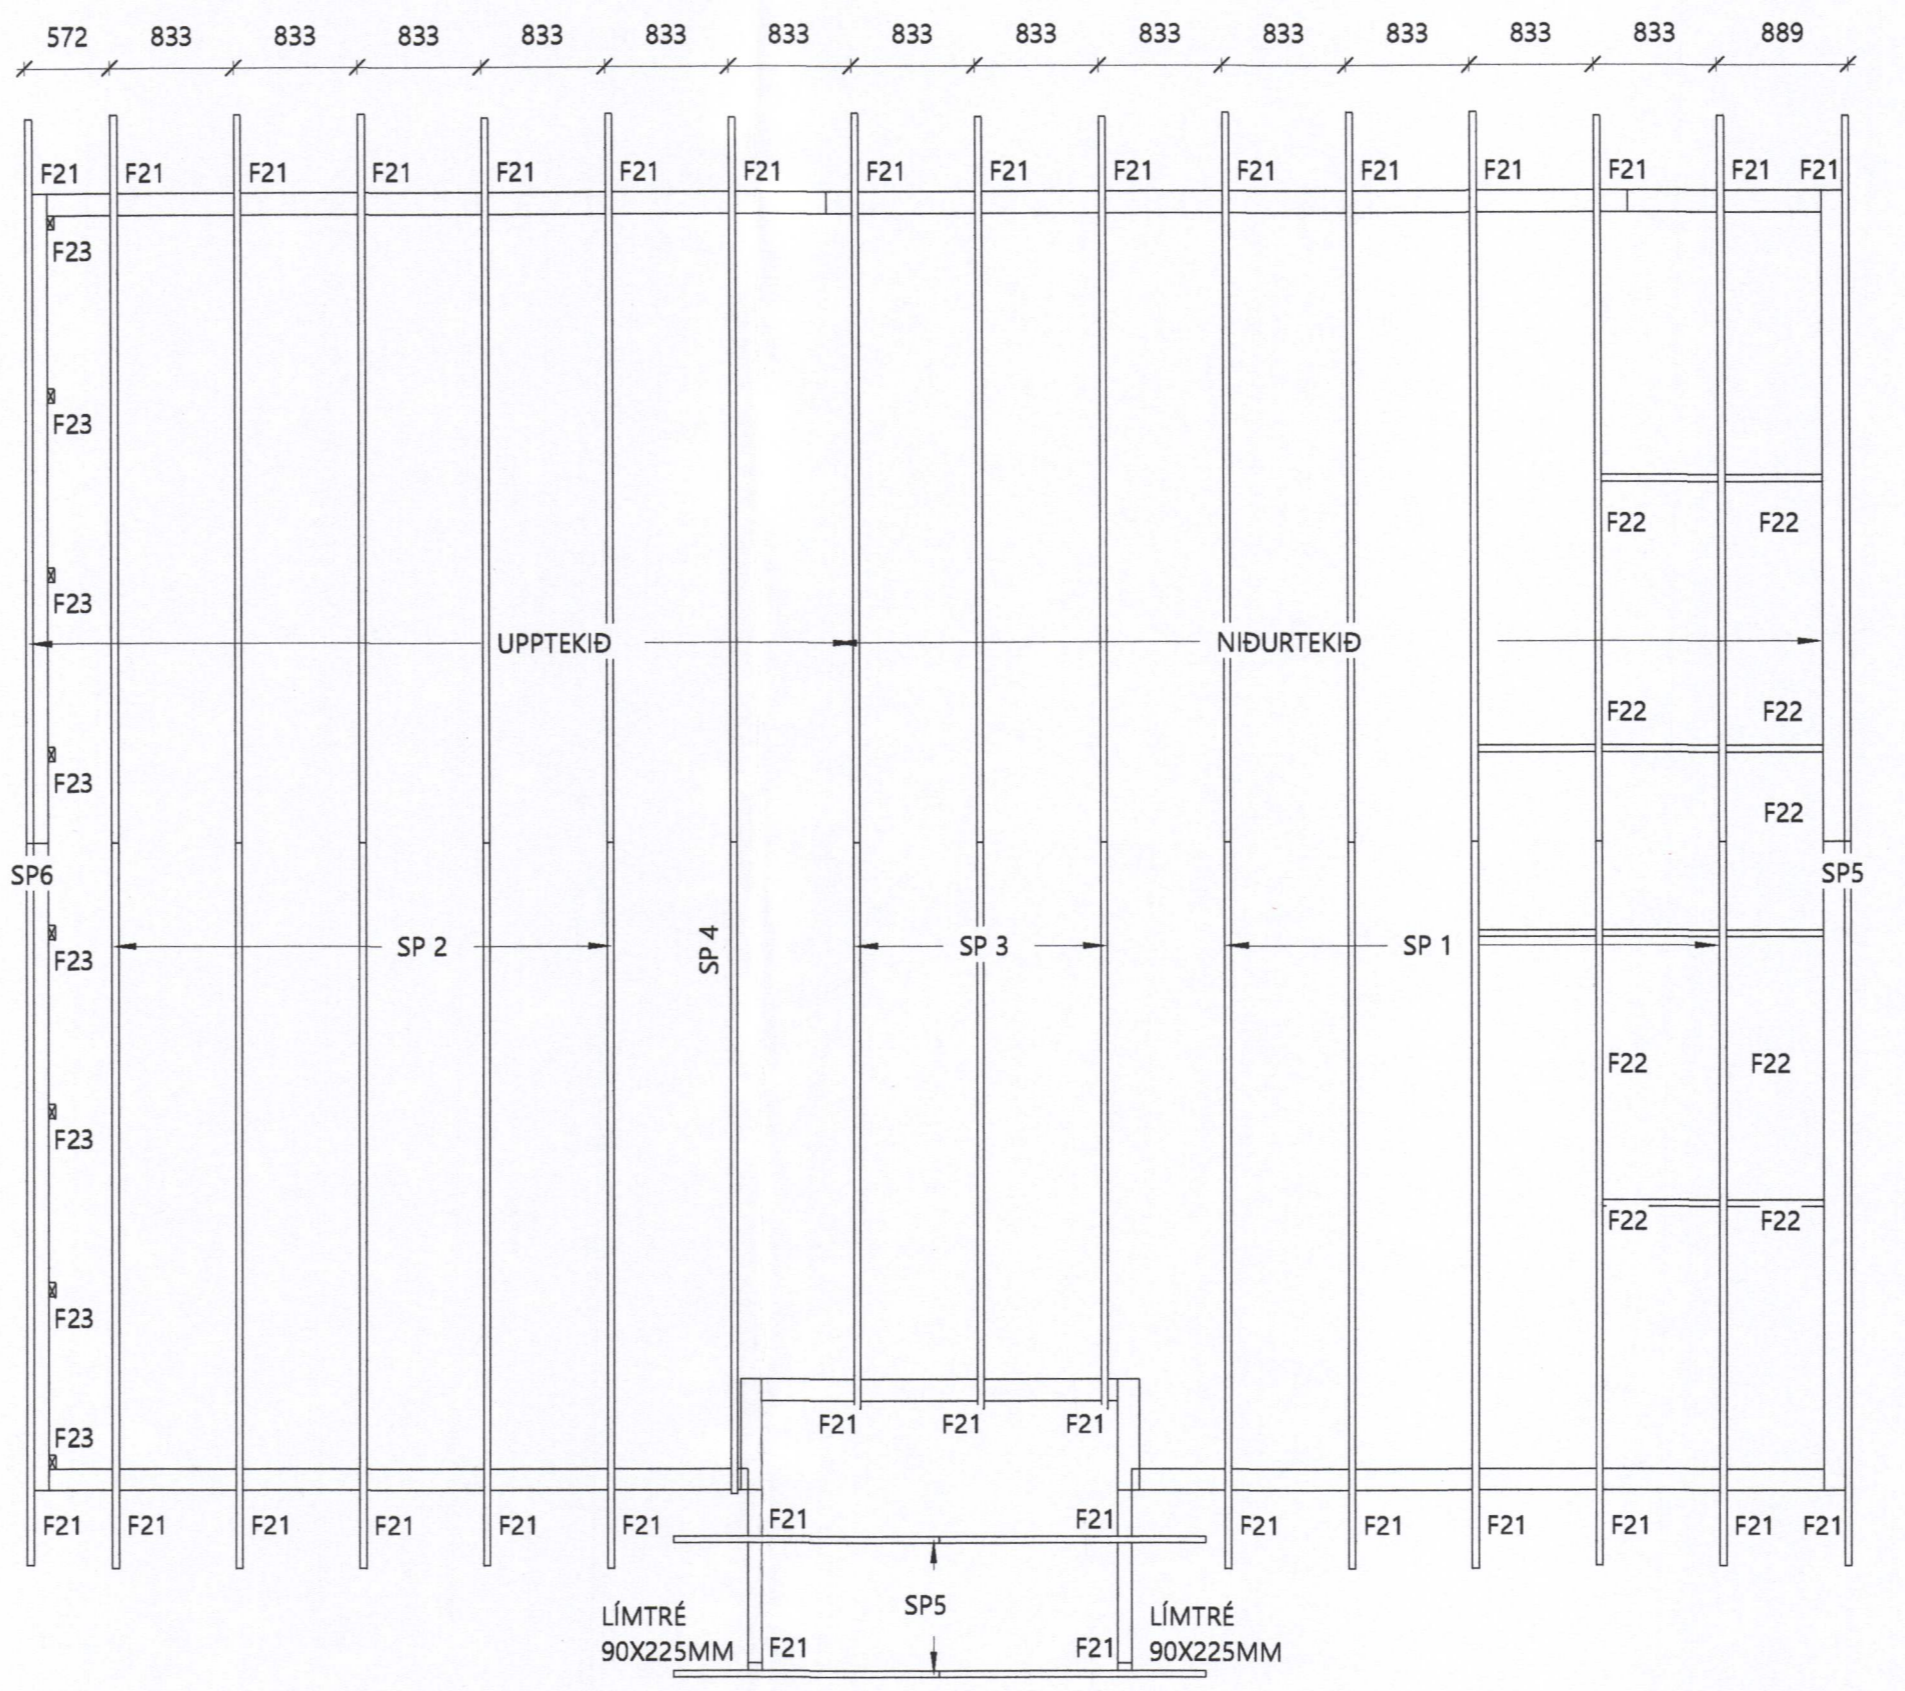


F23 45X95MM GRINDAREFNI NÆR GRÓLF OG UPP Í ÞAKLÆÐNINGU SKRÚFAST Í HVER EININGASAMSKYTTI OG UPP MED SPERRU MED 6.0X120MM TRÉSKRUFUM C/C 150MM


10 GRUNNMYND_SPERRUR
1:50

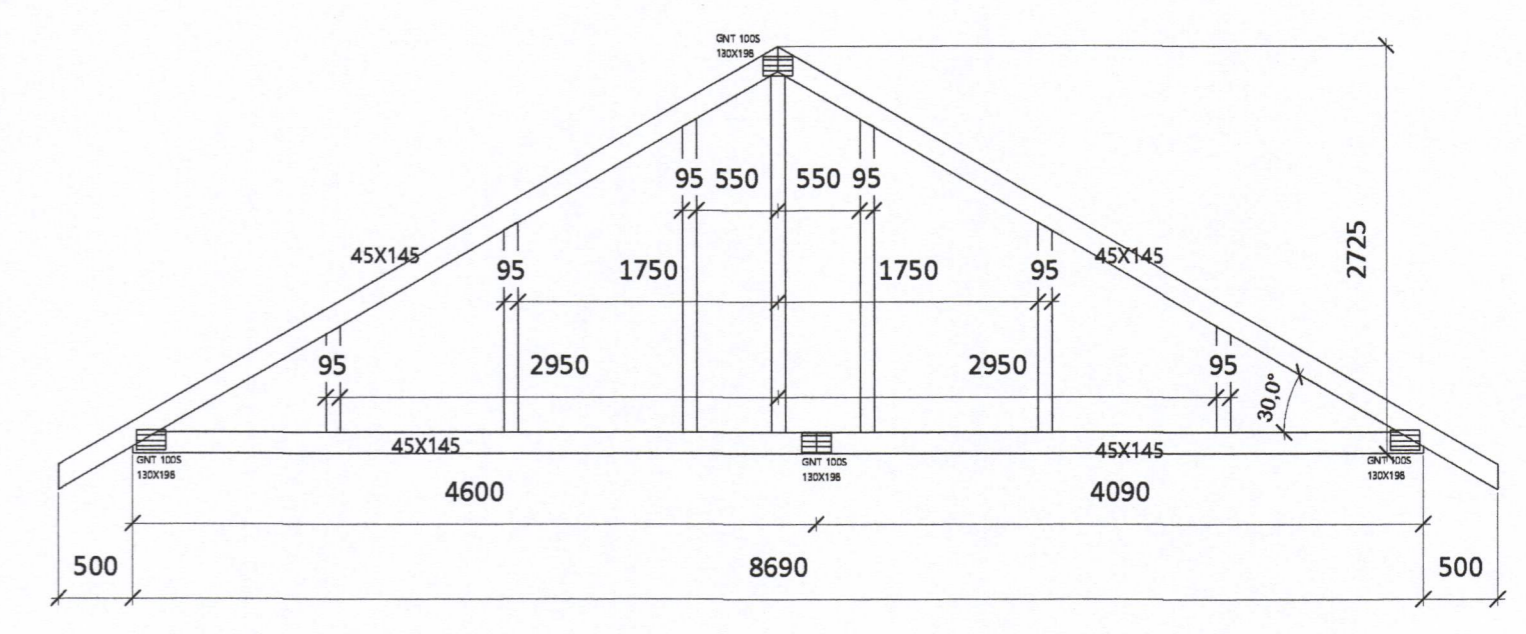


6 SP6
1:50

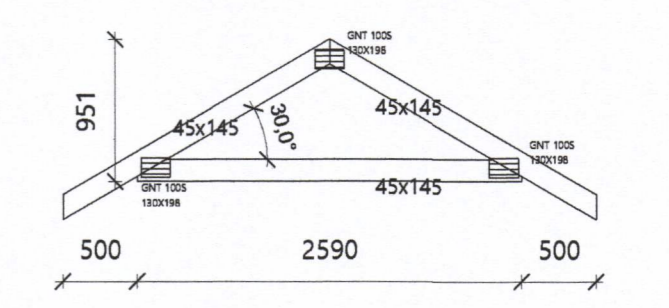


7 SP7
1:50

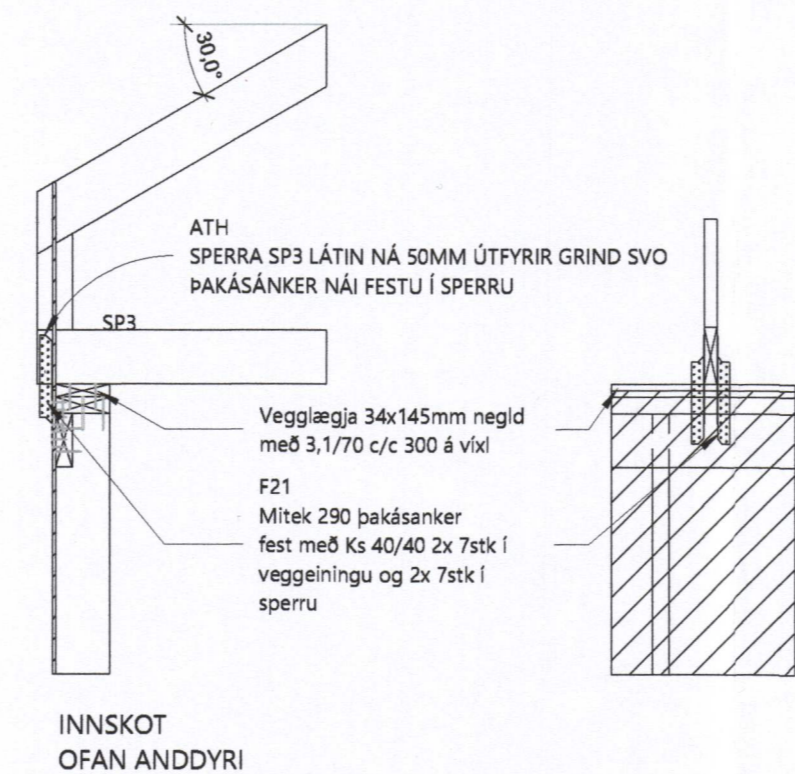


INNSKOT OFAN ANDDYRI

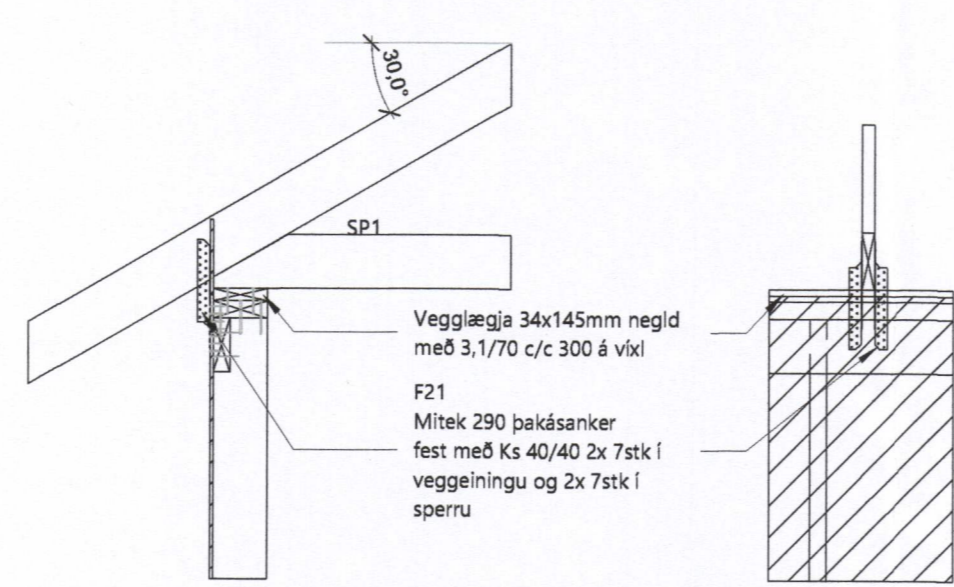

9 F21
1:20

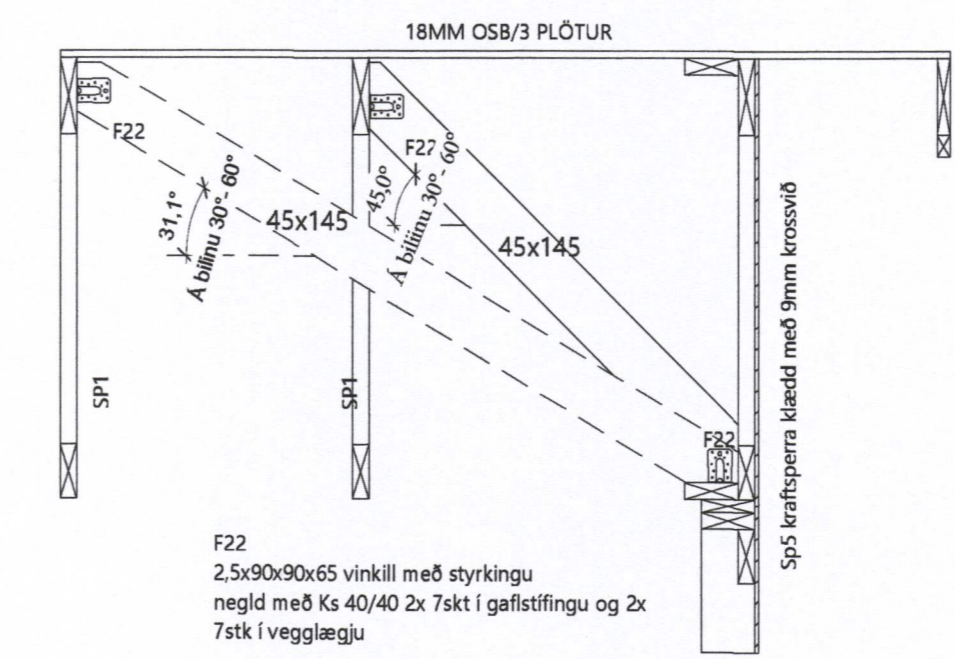

8 GAFLSTÍFING F22&F23
1:20

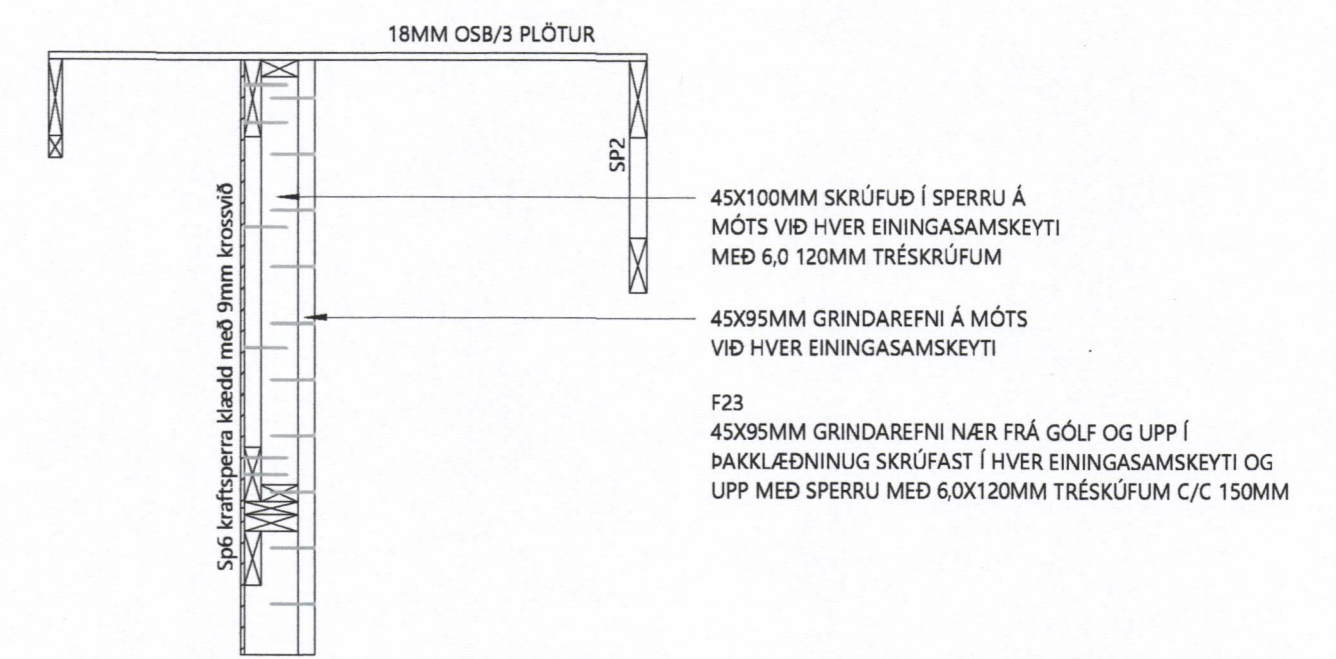

45X100MM SKRÚFUD Í SPERRU Á MÓTS VÐ HVER EININGASAMSKYTTI MED 6.0 120MM TRÉSKRUFUM
45X95MM GRINDAREFNI Á MÓTS VÐ HVER EININGASAMSKYTTI
F23 45X95MM GRINDAREFNI NÆR GRÓLF OG UPP Í ÞAKLÆÐNINGU SKRÚFAST Í HVER EININGASAMSKYTTI OG UPP MED SPERRU MED 6.0X120MM TRÉSKUFUM C/C 150MM

BR	DAGS	BREITING

Verk: HEIMAGATA 20, VESTMANNNAEYJAR
Efni: SPERRUPLAN & DEILI
Útgáfa 01 Teikning nr. 212
Teiknað: GGG Hannað: GGG Yfirfarið: TET
Hönnunarsjóri (ef annar en aðalhönnuður): Kr:
Samþykkt: T. Elfar Tómasson Kr: 201170-3979
Dags útfærsla: 20.05.20 Framstærð blað A1 Mkv: Skv. teikningum
Guðmundur G. Guðna Veik nr: 20-06-2
Byggingarfræðingur B.Sc.
S: 857-1477 Netf: ggg@edalbyggingar.is
Kr: 181080-6049

