

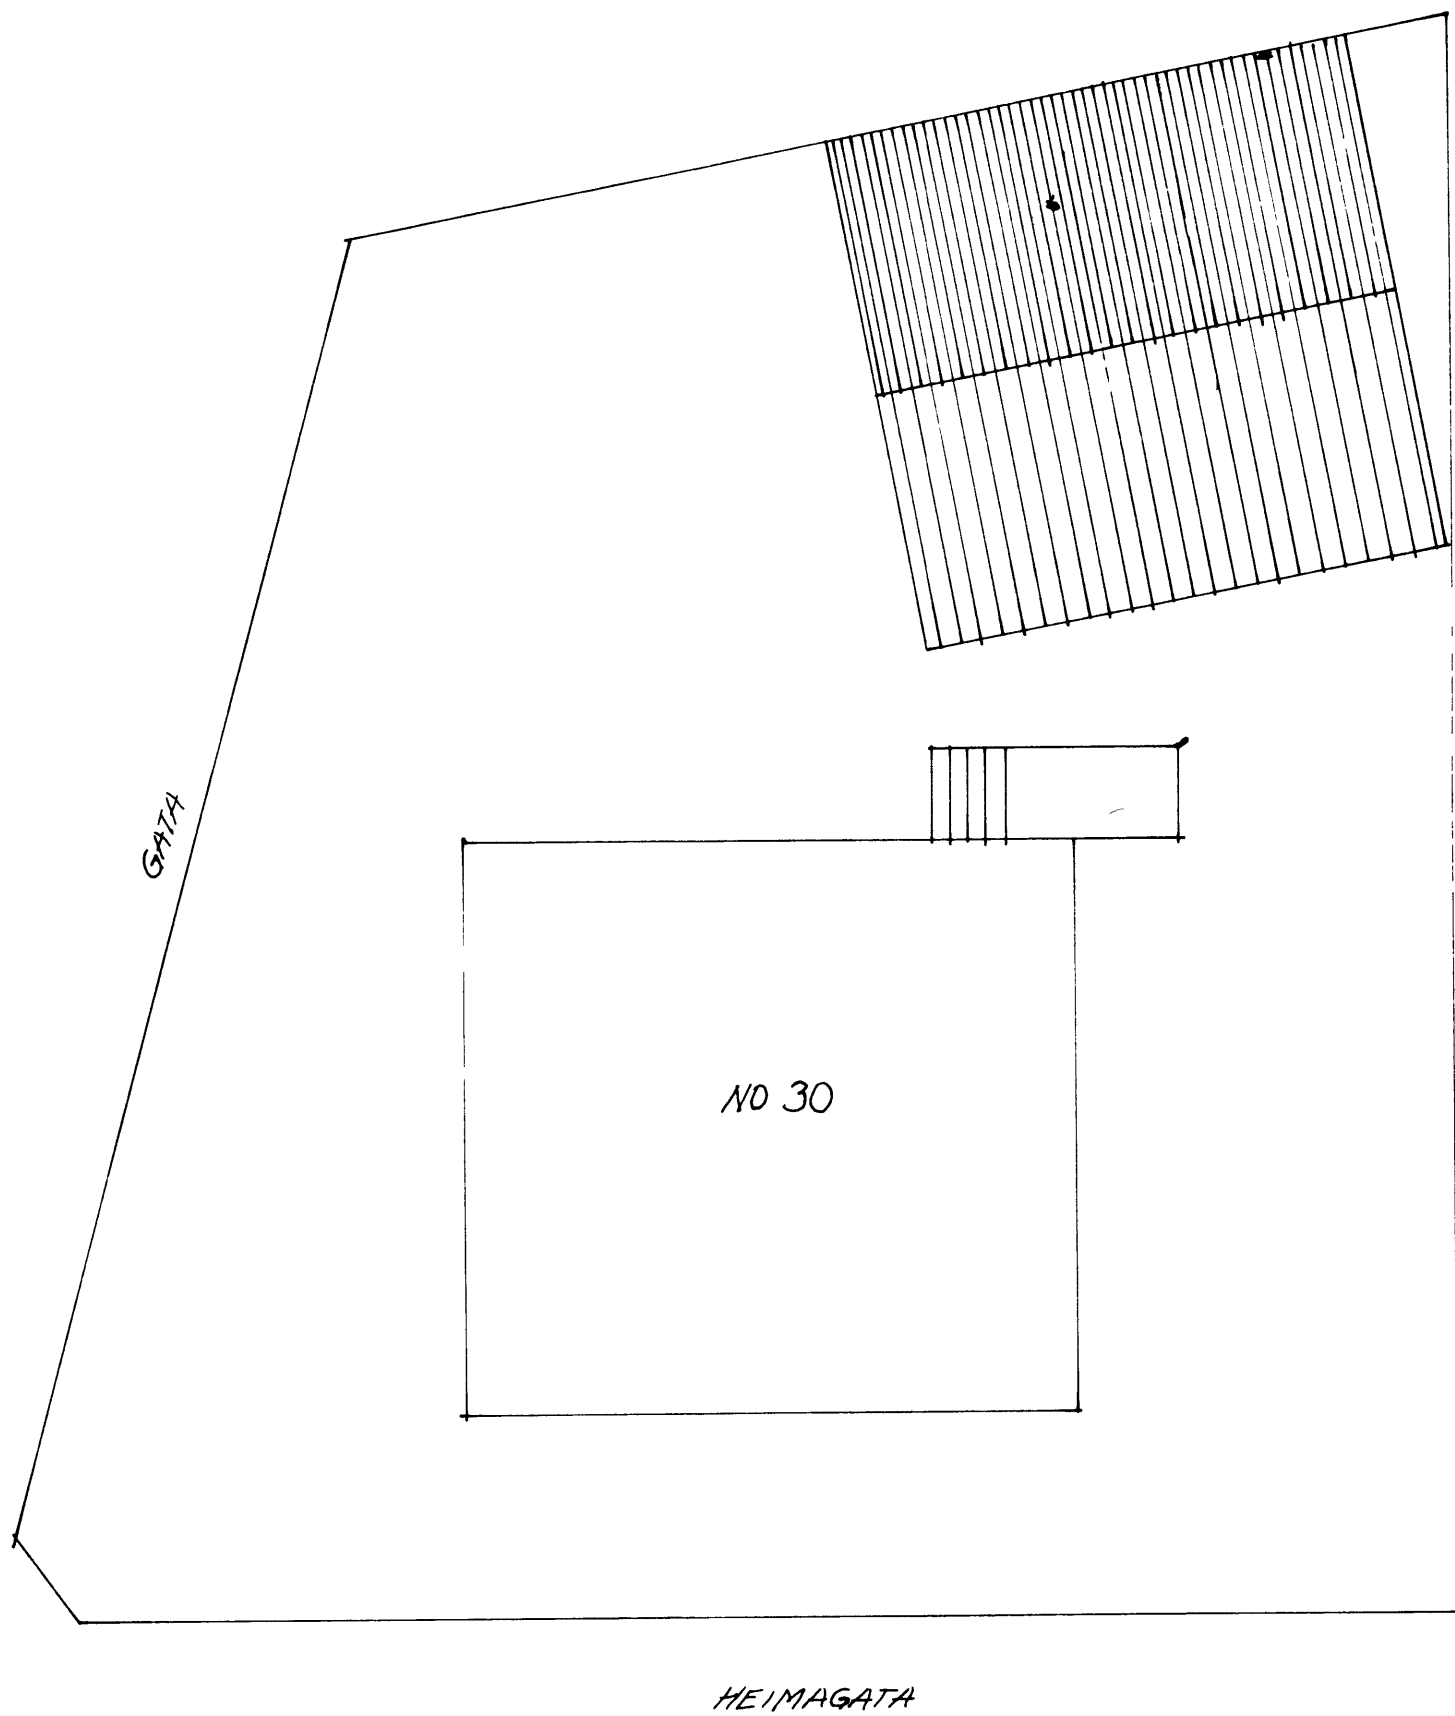
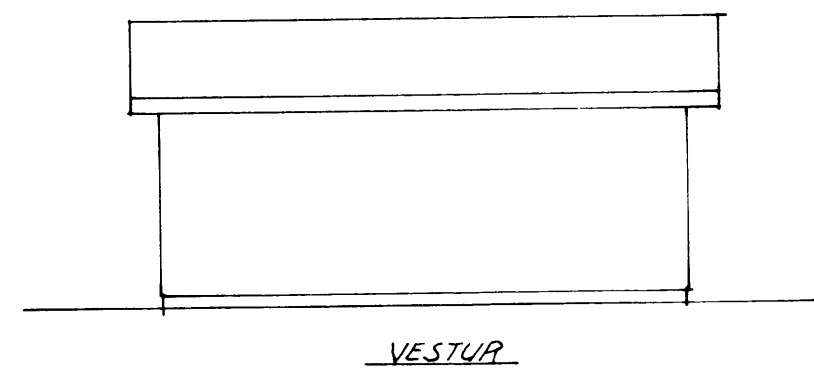
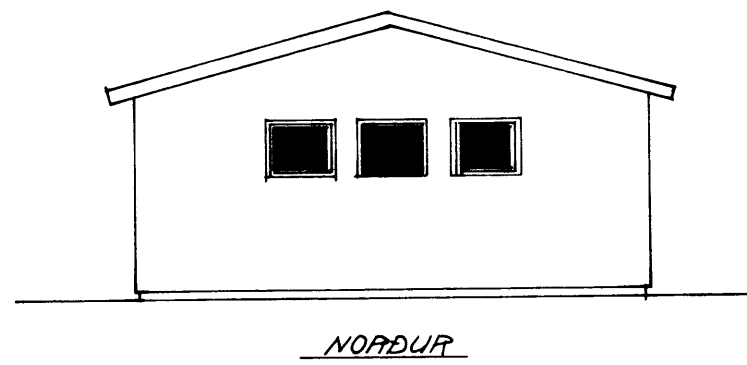



AFSTÖÐUMYND MKV 1/100

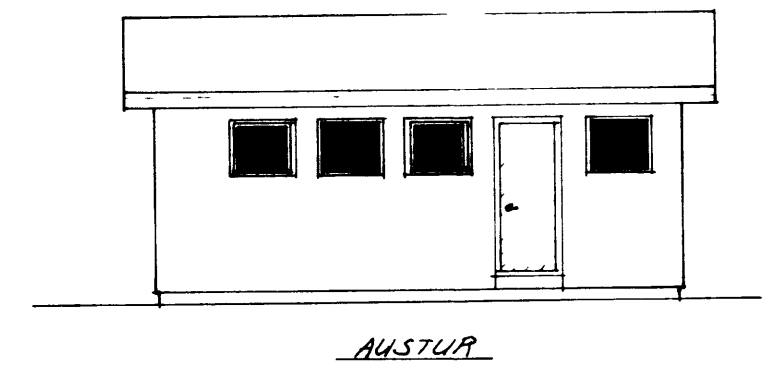


26-10-84  
 Calli Árnason

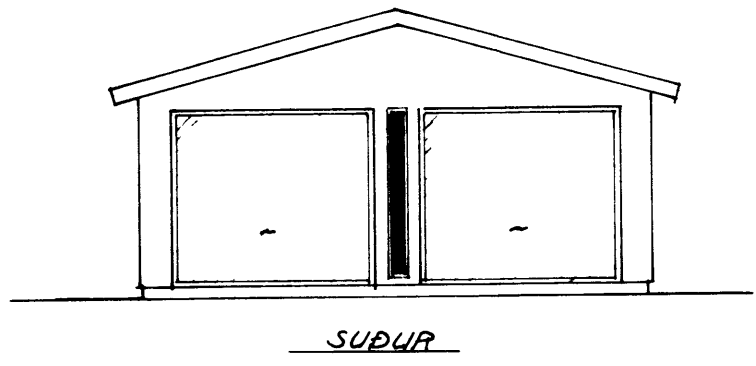

GRUNNMYND MKV 1/100

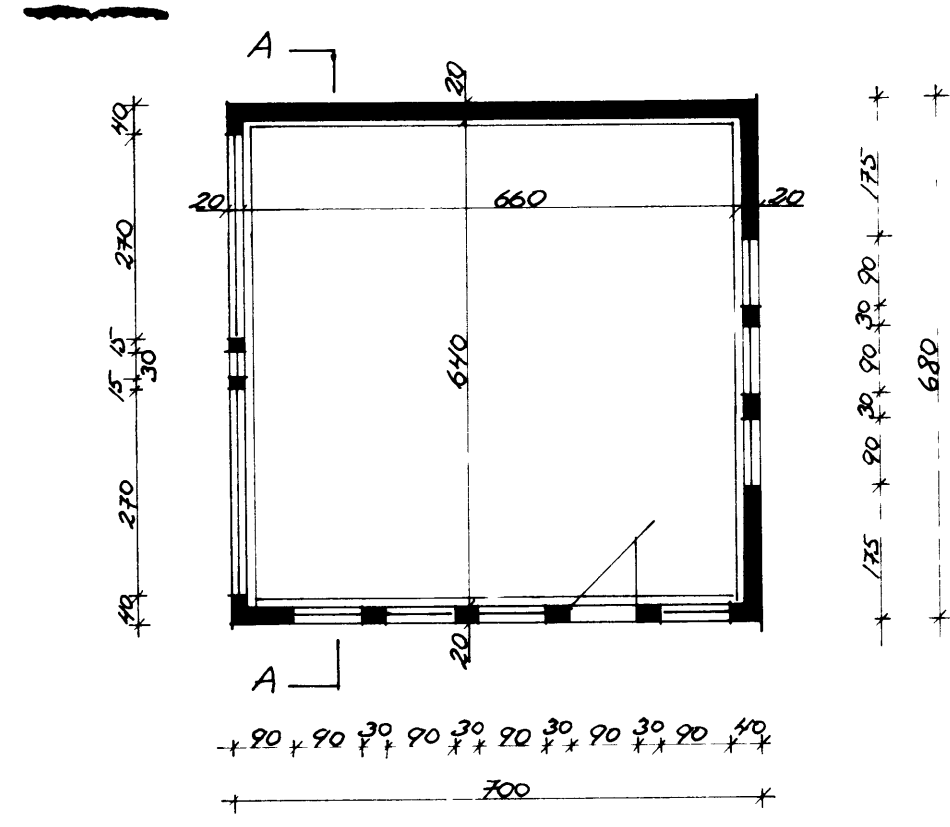

SNID A-A MKV 1/100

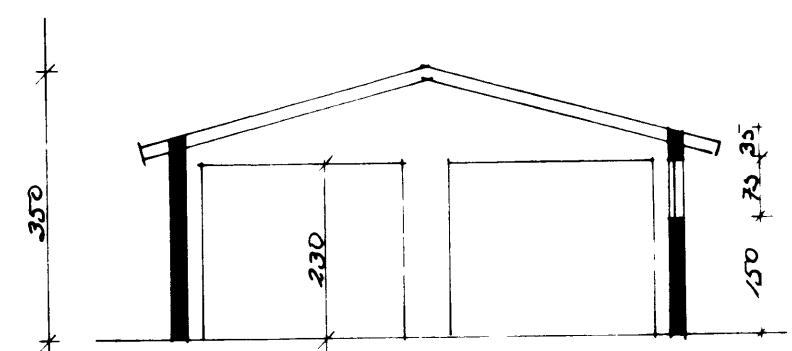

STERÐ BÍLGEYMSLU 476M<sup>2</sup>

HEIMAGATA 30	VERK	DL NR
VESTM EYJUM	80M	1.1
ÚTLITSMYNDIR	VESTM EYJUM SEPT 84	
MALETTR GRUNNMYND	MKV	HAUNAB S.P.
AFSTÖÐUMYND	1/100	TEMA S.P.
SNID	1/50	
SIGURJÓN PÁLSSON TEHNIFRÉDINGUR FTFÍ FOLDARHAUNI 37E VESTM EYJUM S 2002		