




18-02-88
BYGGINGARÁÐGAFUR
Jallop' Helgsson

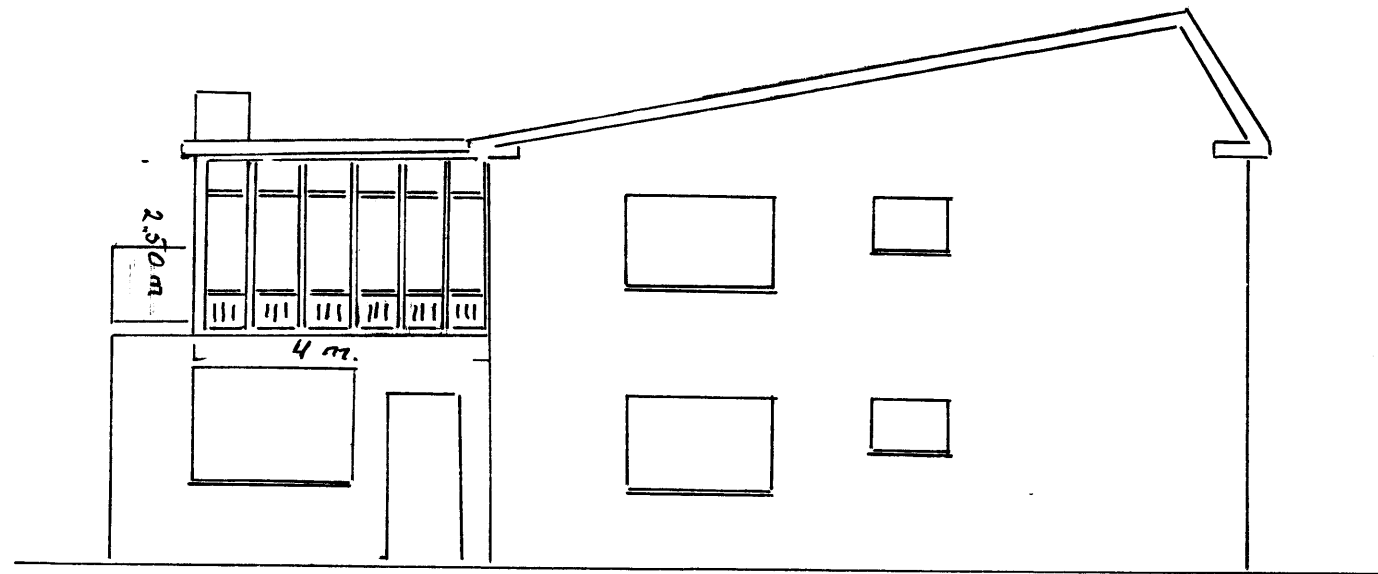


SLIÐUR

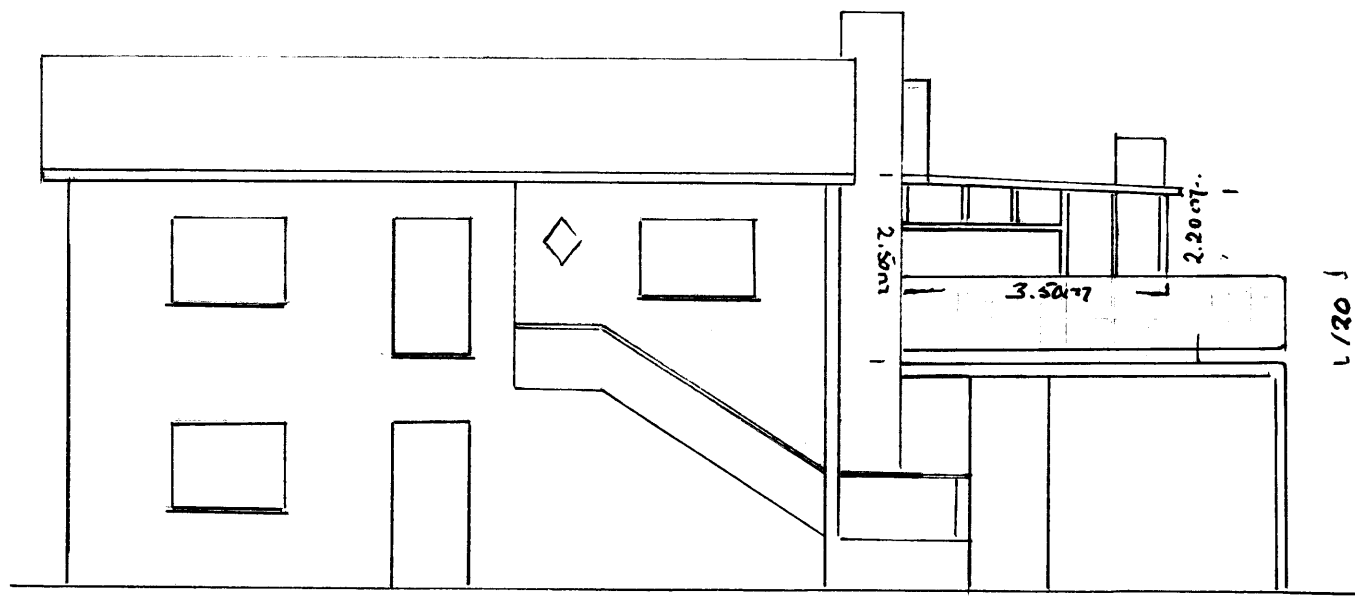

AUSTUR

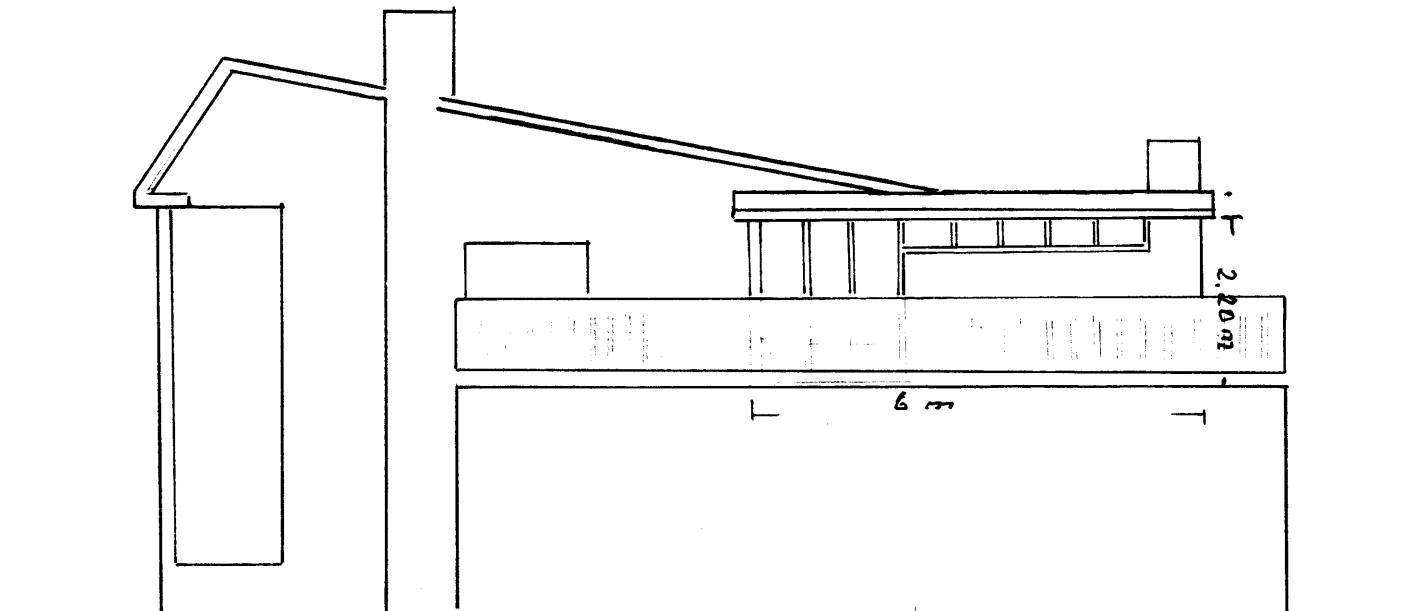

NORÐUR

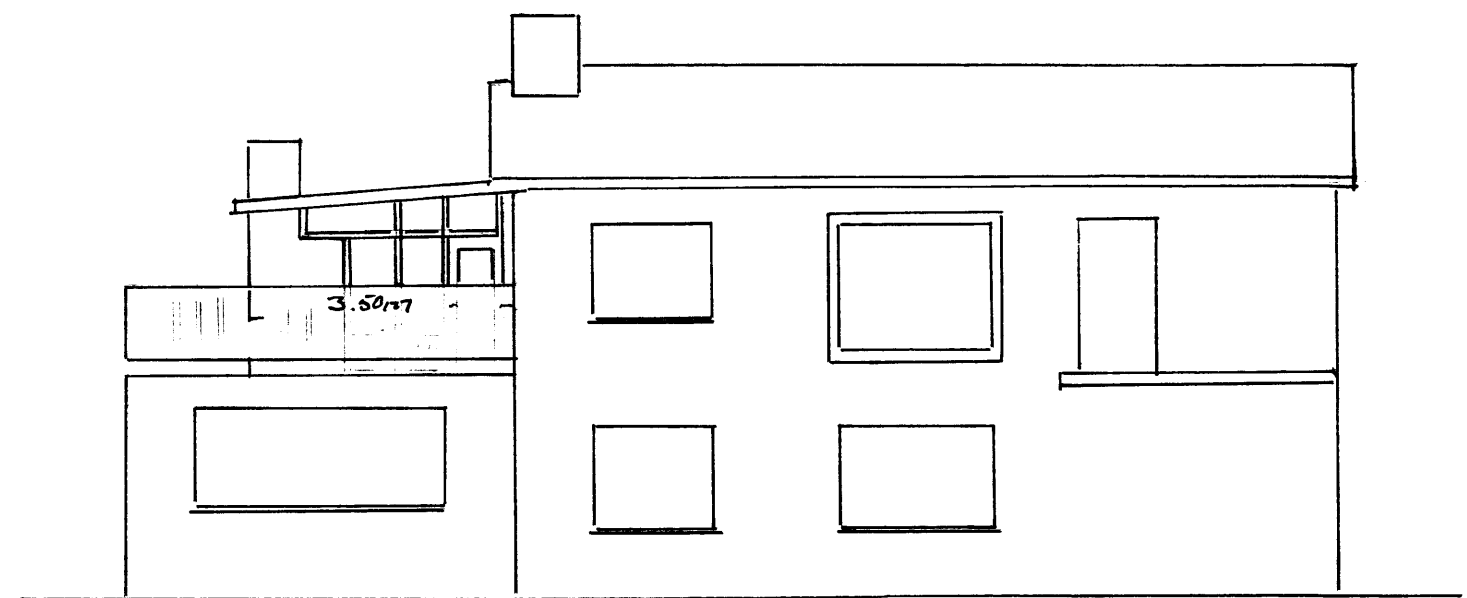

VESTUR

HERJÓLFSGATA 10.
M 1:100
Agúst Hrognarsson