



24-10-86  
 Valur Arngrímsson

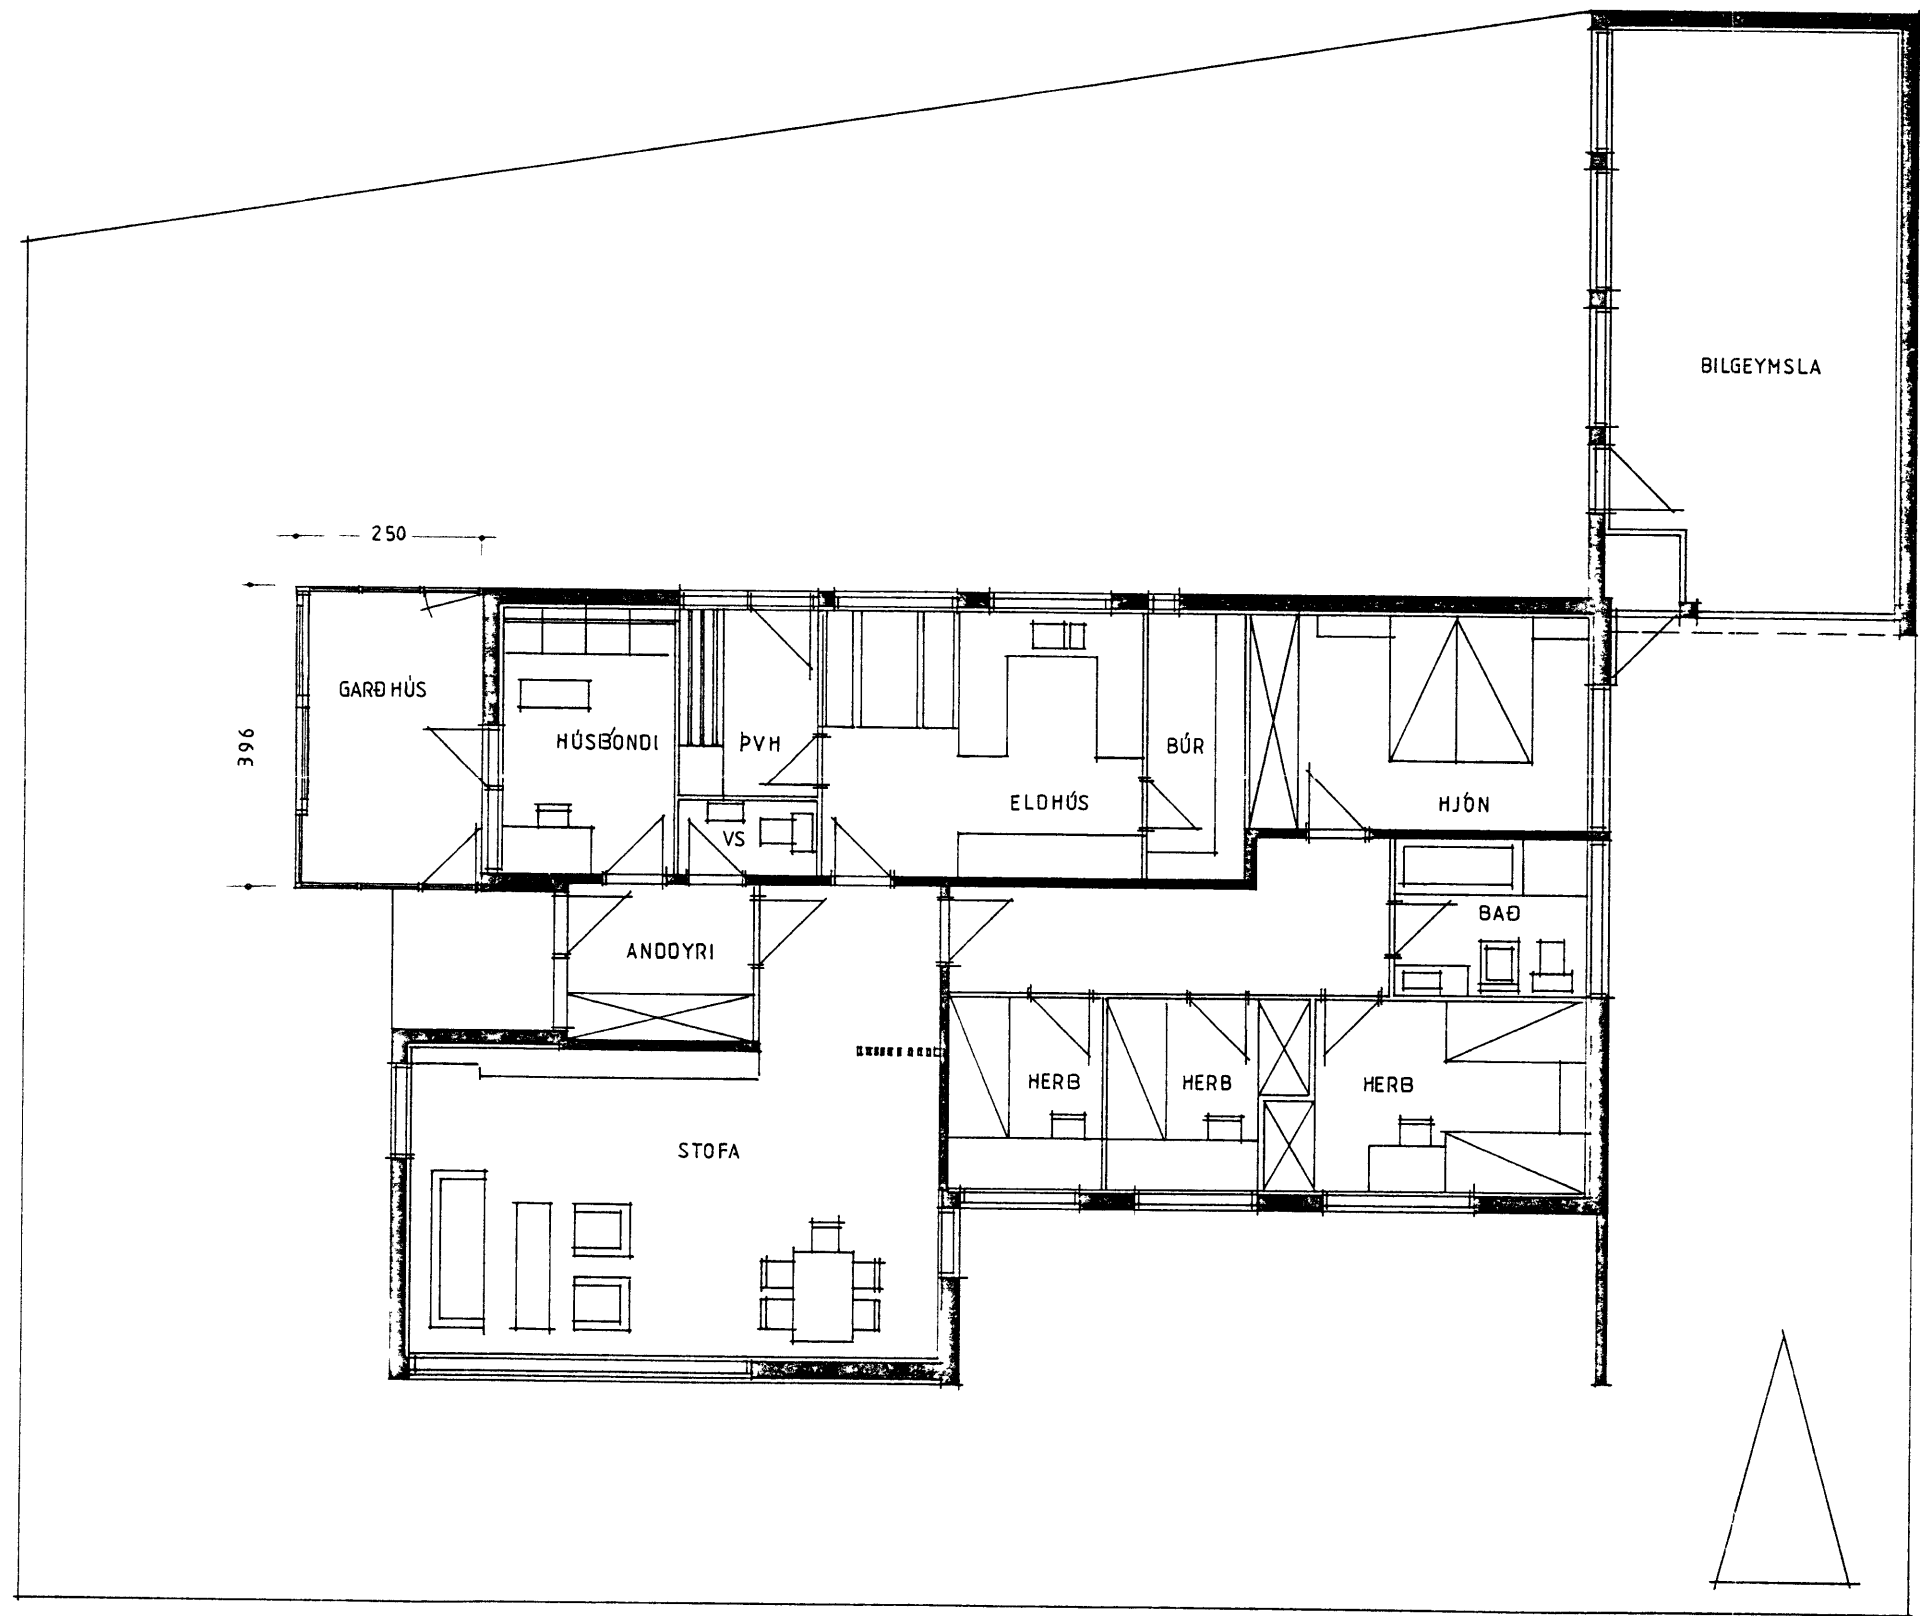

GRUNNMYND 1 100

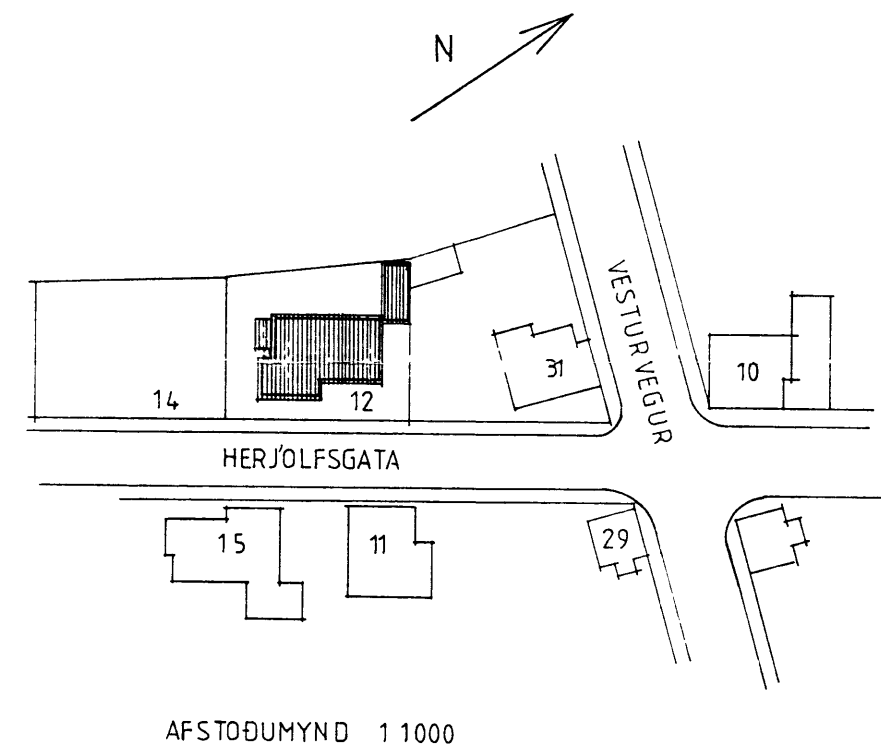

	TEIKNISTOFA SÆMUNDAR		VERKHEITI			
	SMÍDJUVEGUR 28 200 KOPAVOGUR SÍMI 91 79277		HERJÓLFSGATA 12 VESTMANNAEYJAR			
			VERKHLUTI			
			GARÐHÚS GRUNNM - AFSTODUM			
HANNAÐ	TEIKNAD	MÁL	DAGS	TEIKN NR		
SE	SE	1 100 1 1000	7 10 86	1		