


SAMPYKKT I BYGGINGANEFD  
 28.09.89  
 SAMPYKKT I BYGGINGANEFD  
 JALLERKNAÐOMM

Efni i grind. 2 1/2 x 5" Lufa  
 Krossvirur i spjöldum i 82cm  
 heð frá stíll gler fas  
 efur við, plexigles i faki.  
 Grind bollist i triss og  
 stétt.

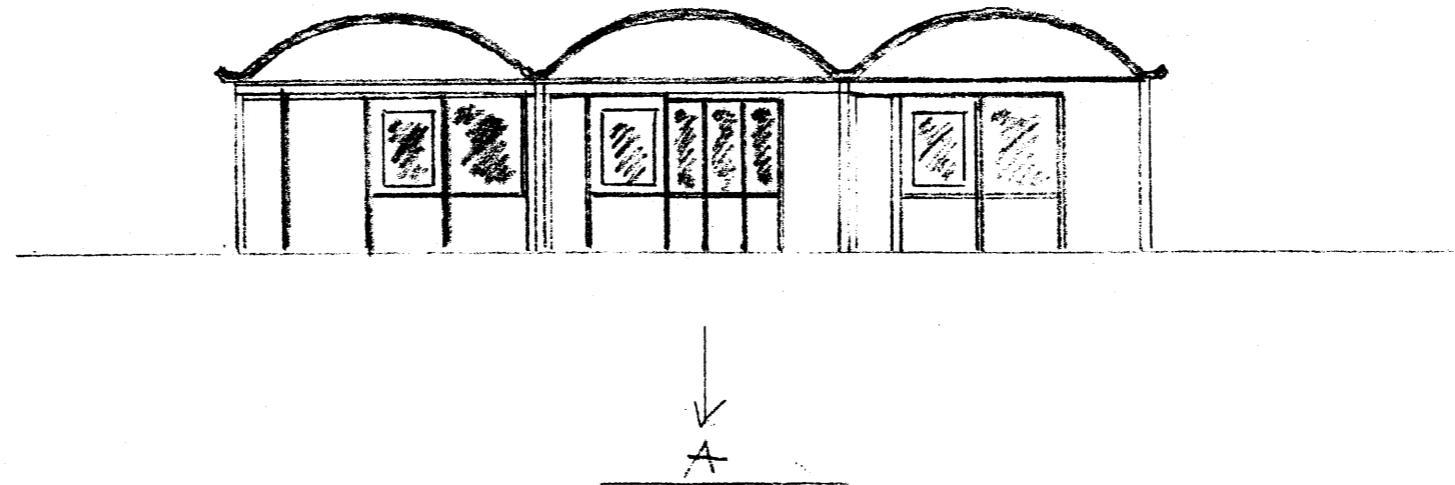

1:100	Herjólfsgrata 14
Bygnd	GUENI GRIMSSON
Enni 1. og	FORSTOFA
	Agúst Huggvís Þósson