



Saup i BN
31
Vestmannaeyjum

BÍLSKÚR HERJÓLFSEÖTU 15
M. 1:100


AFSTAÐA

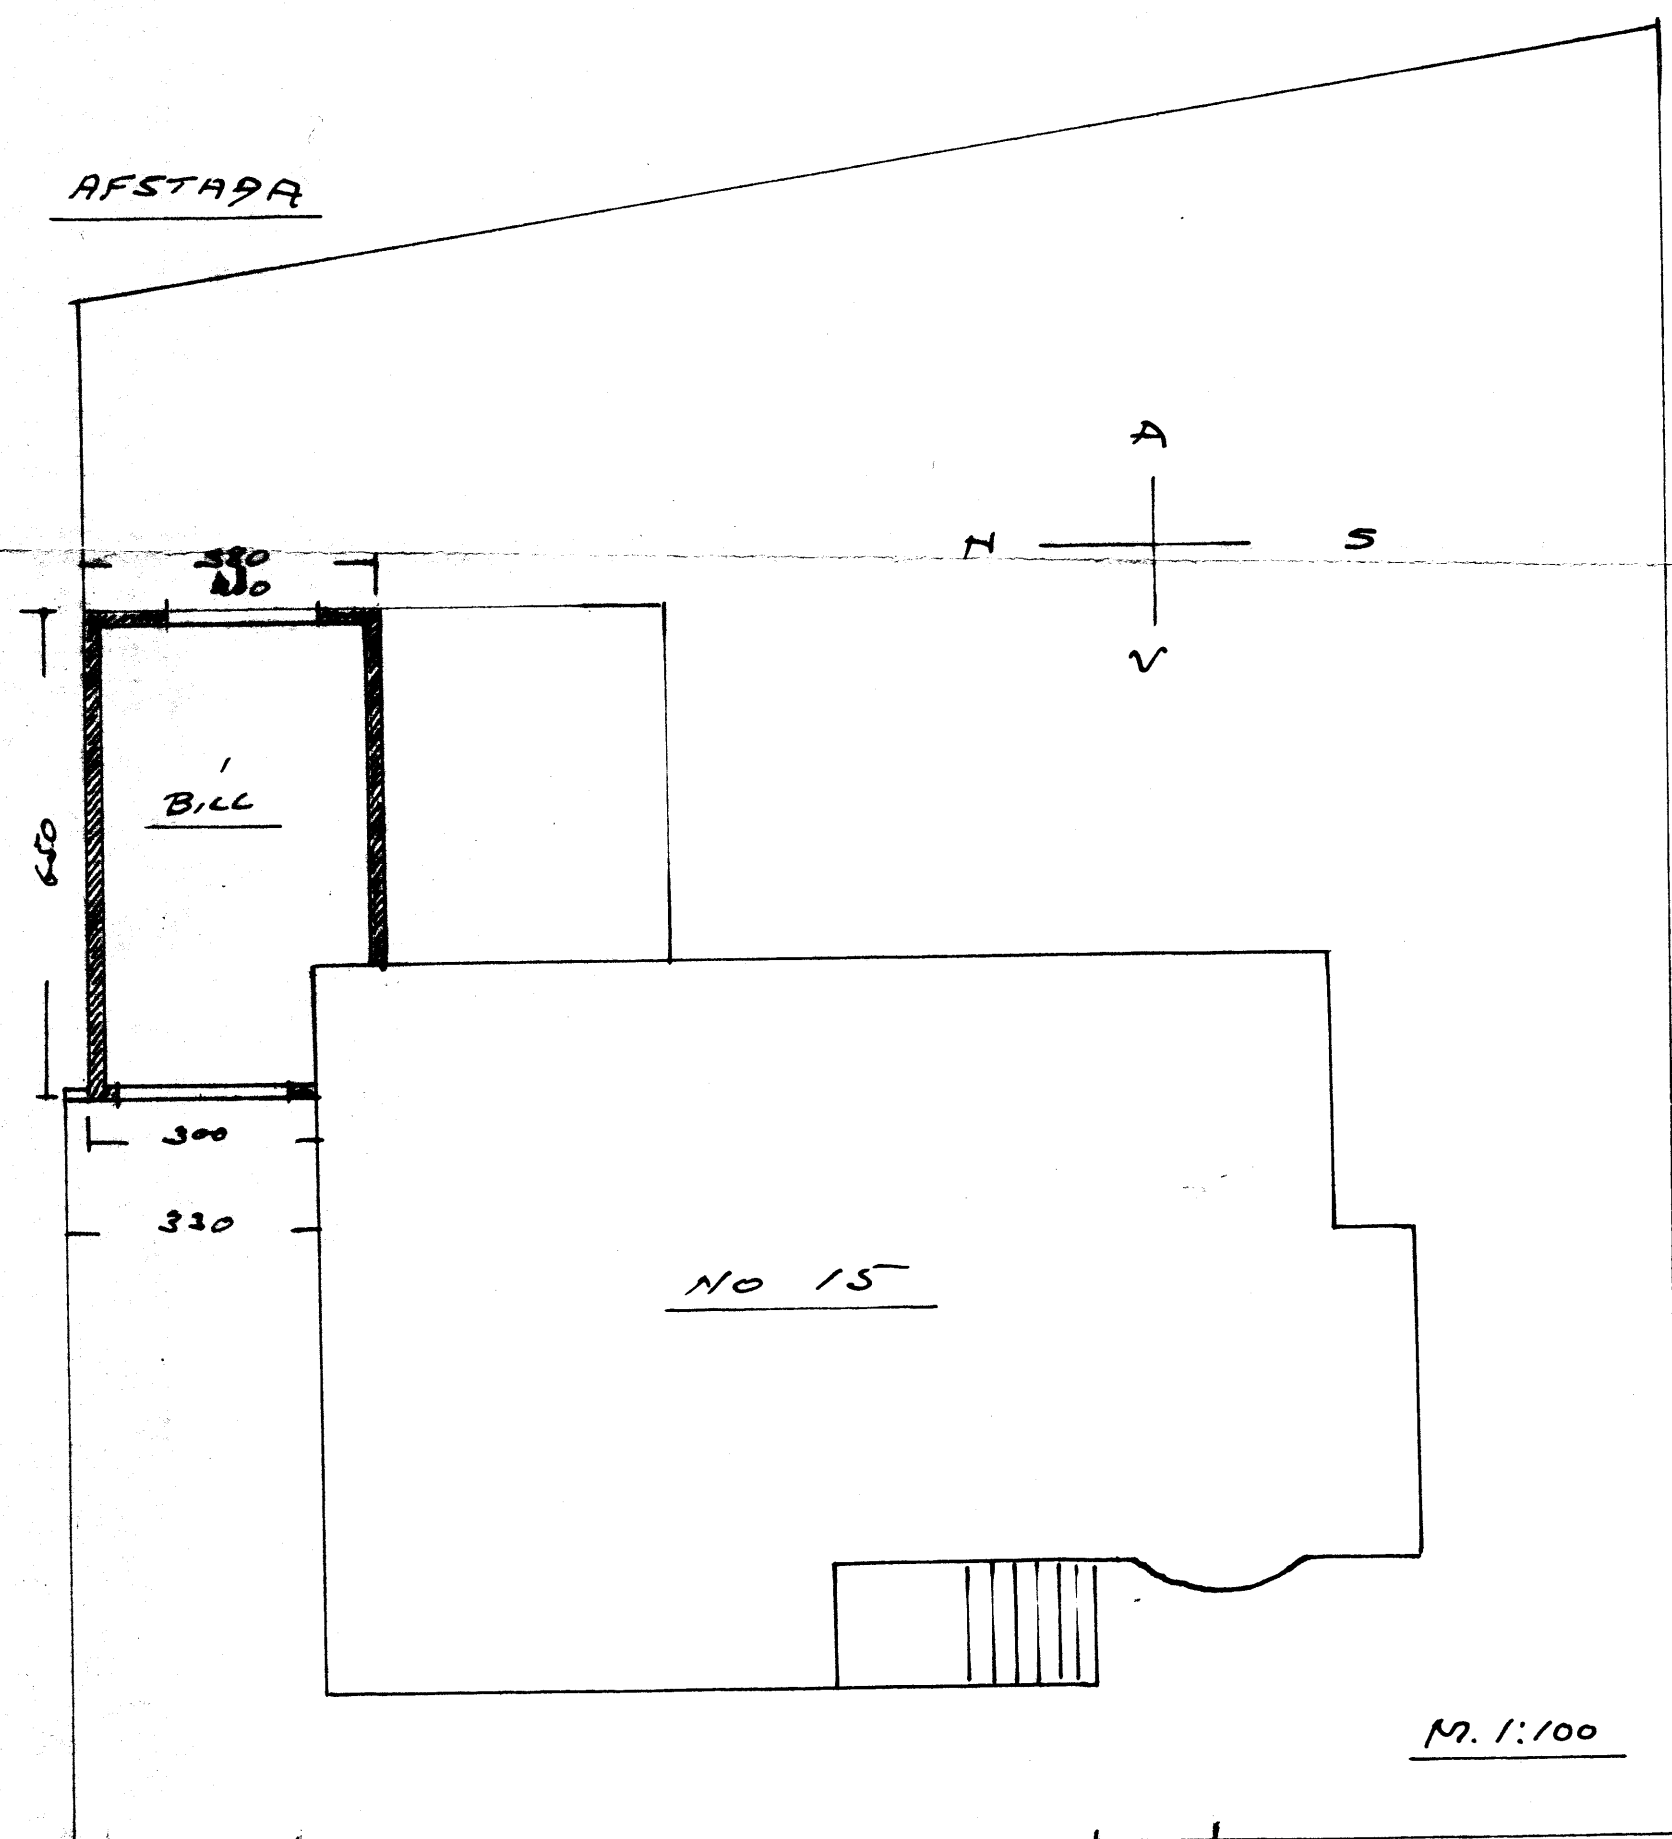

VESTUR

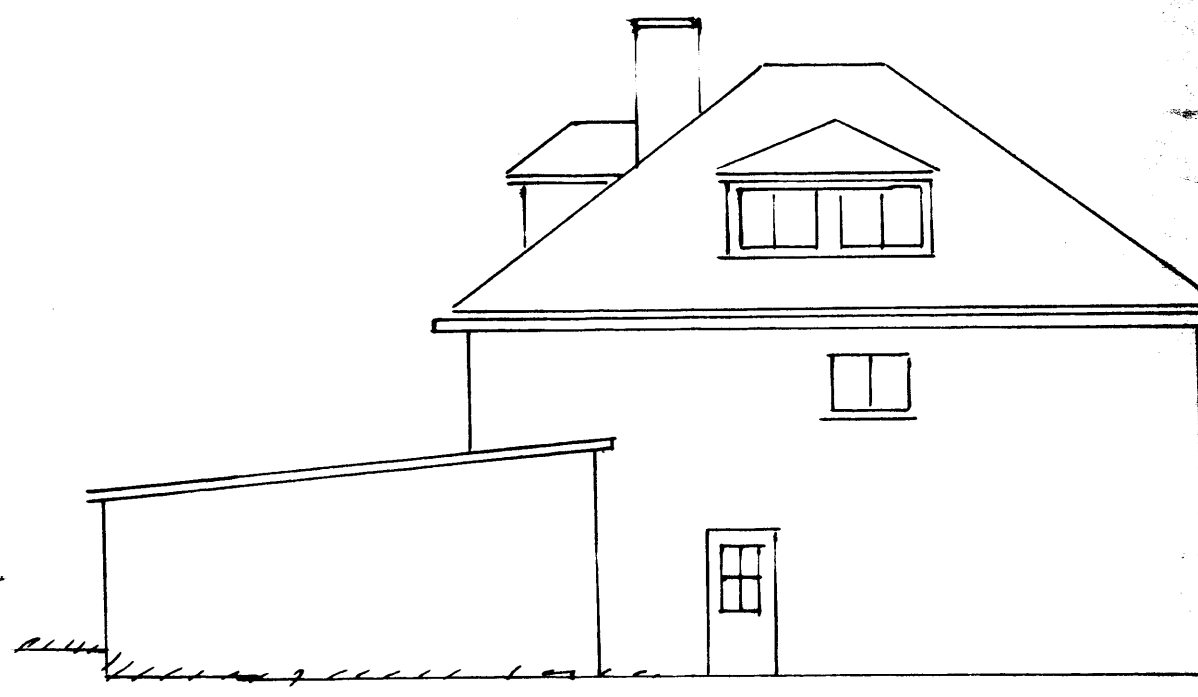

NORÐUR

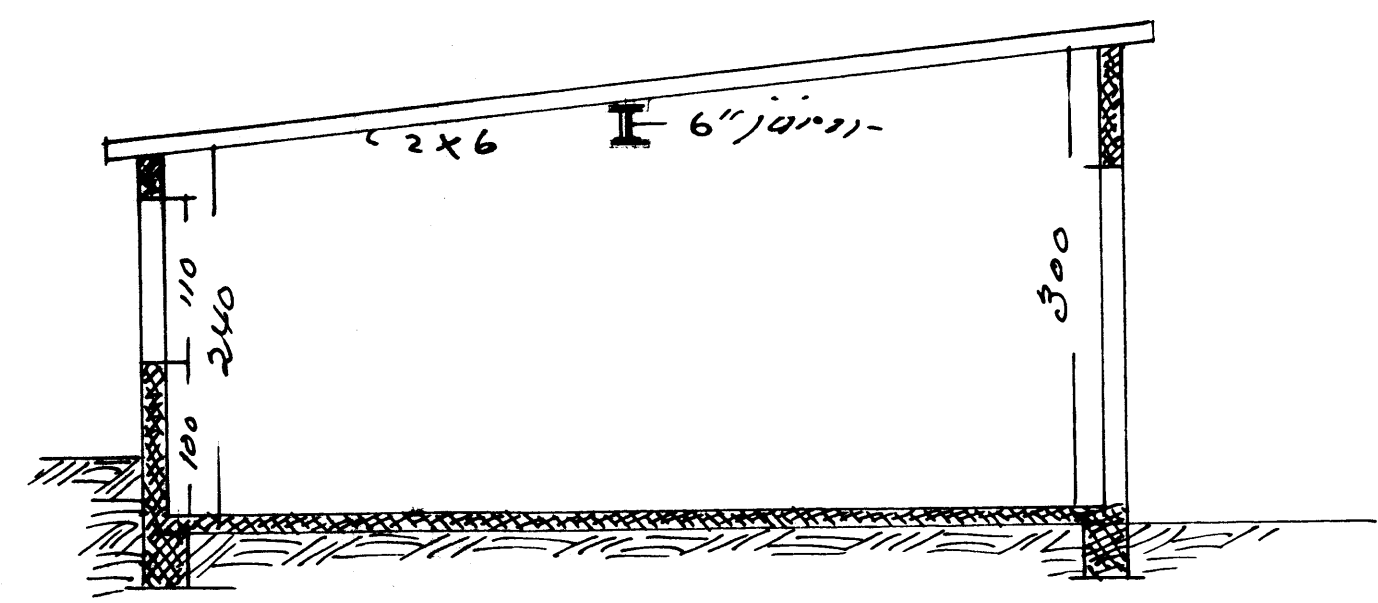

SKURÐUR
M. 1:50

HERJÓLFSGATA

Se. i okt. 1972
[Signature]