
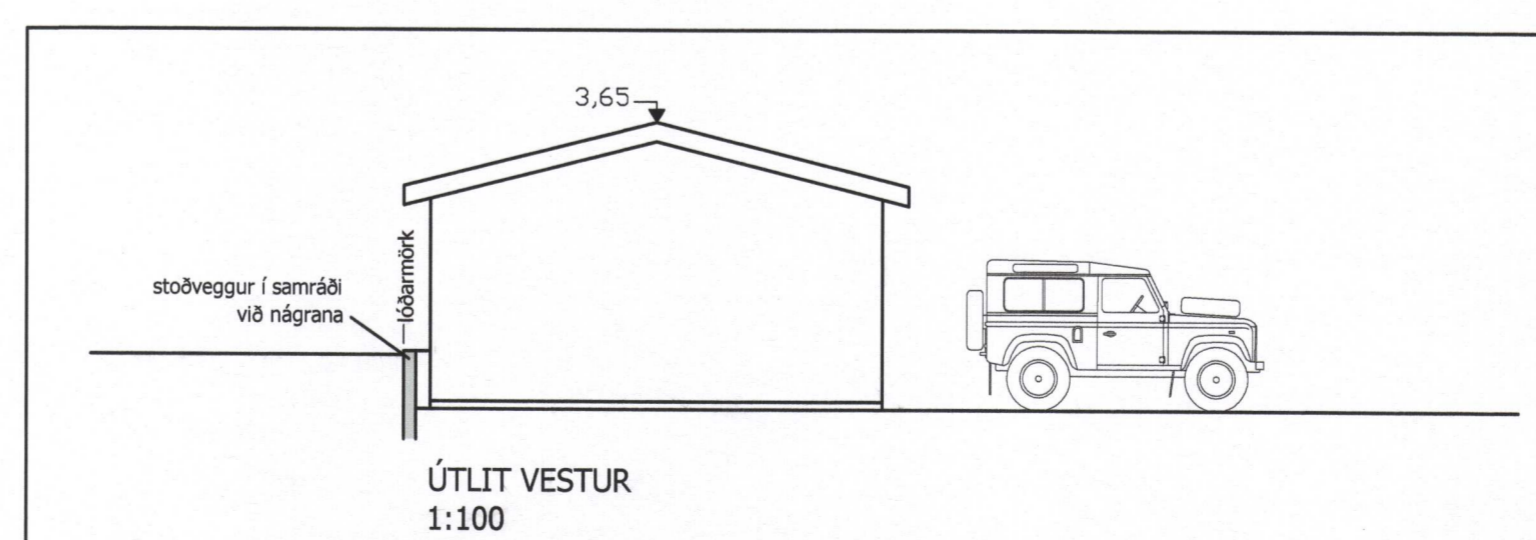
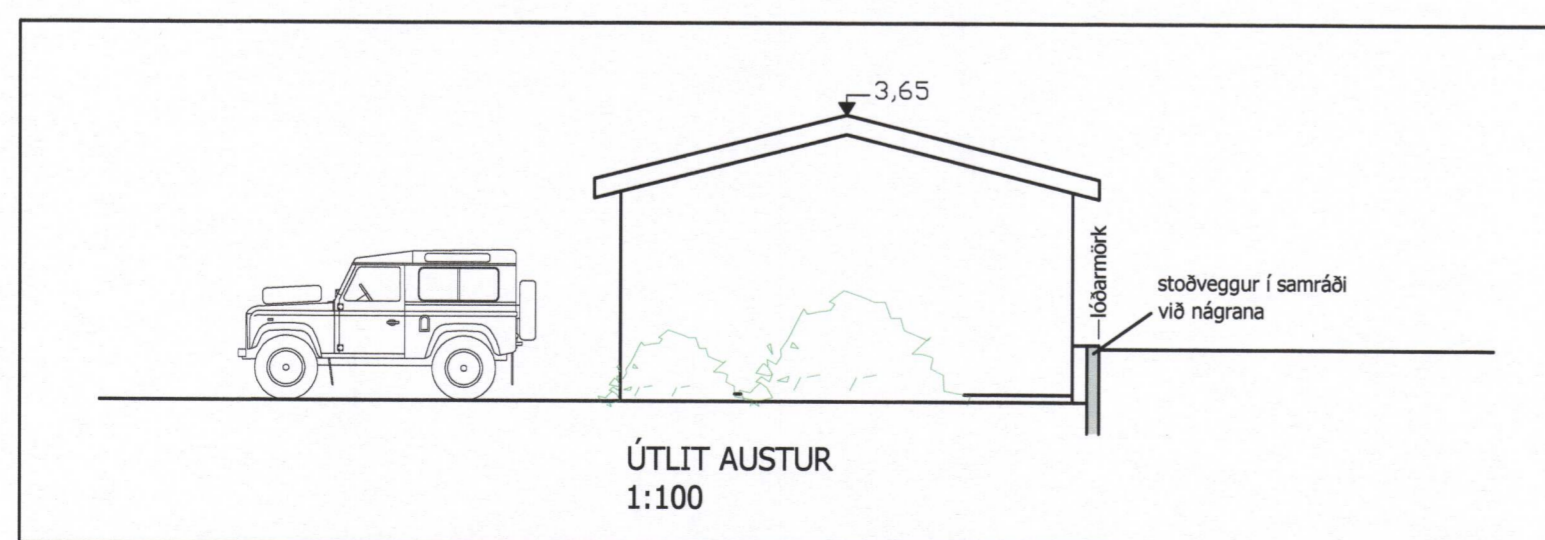
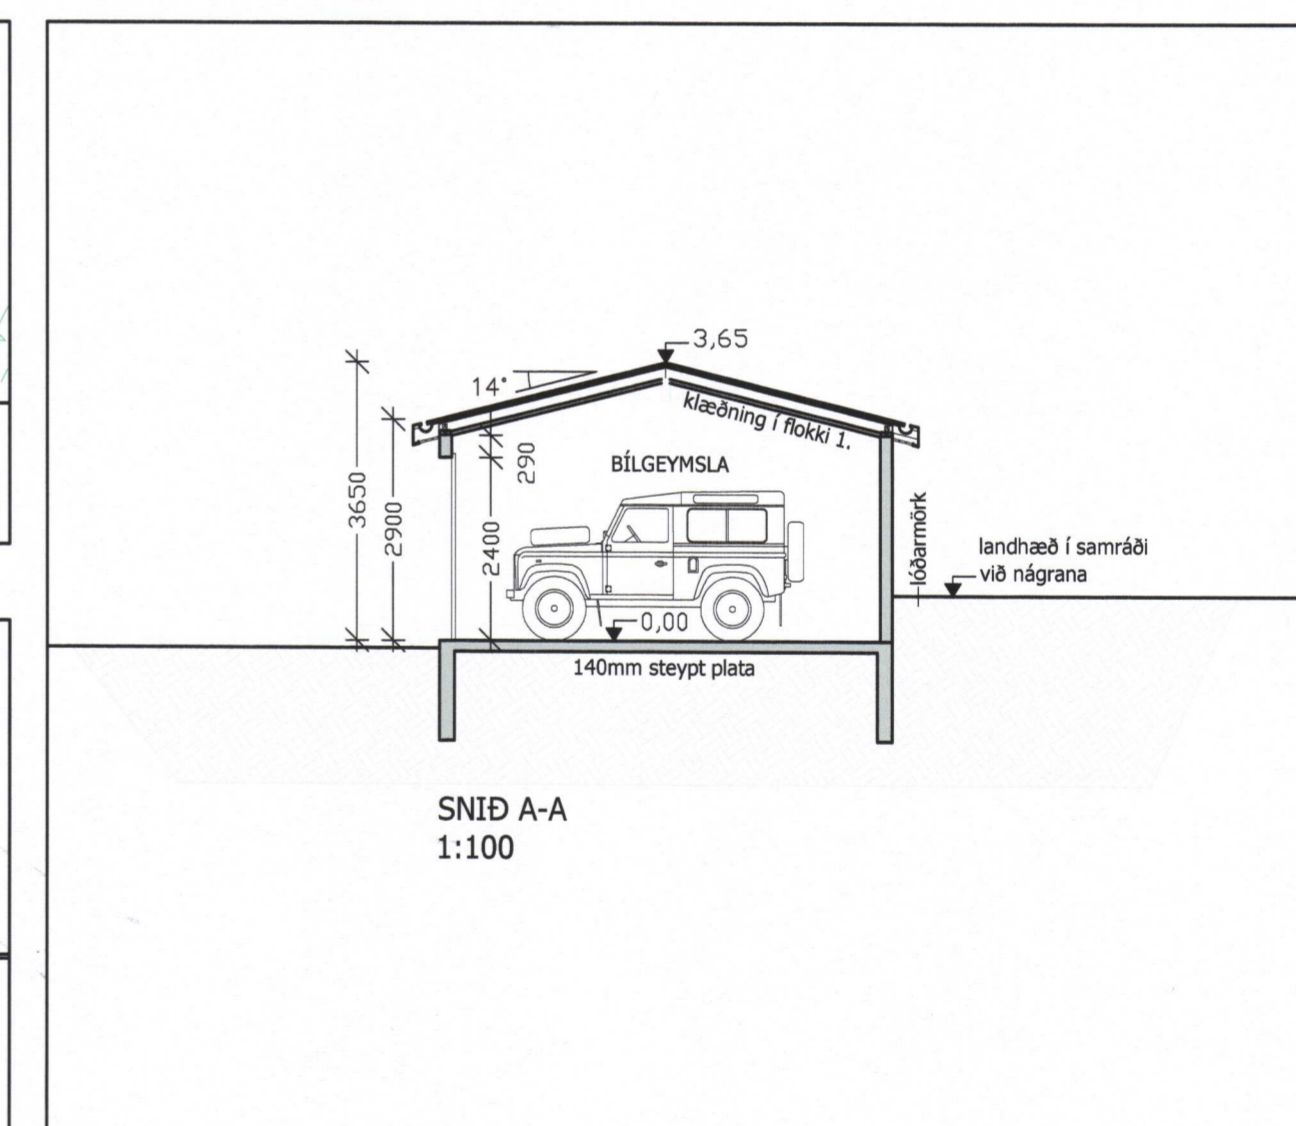
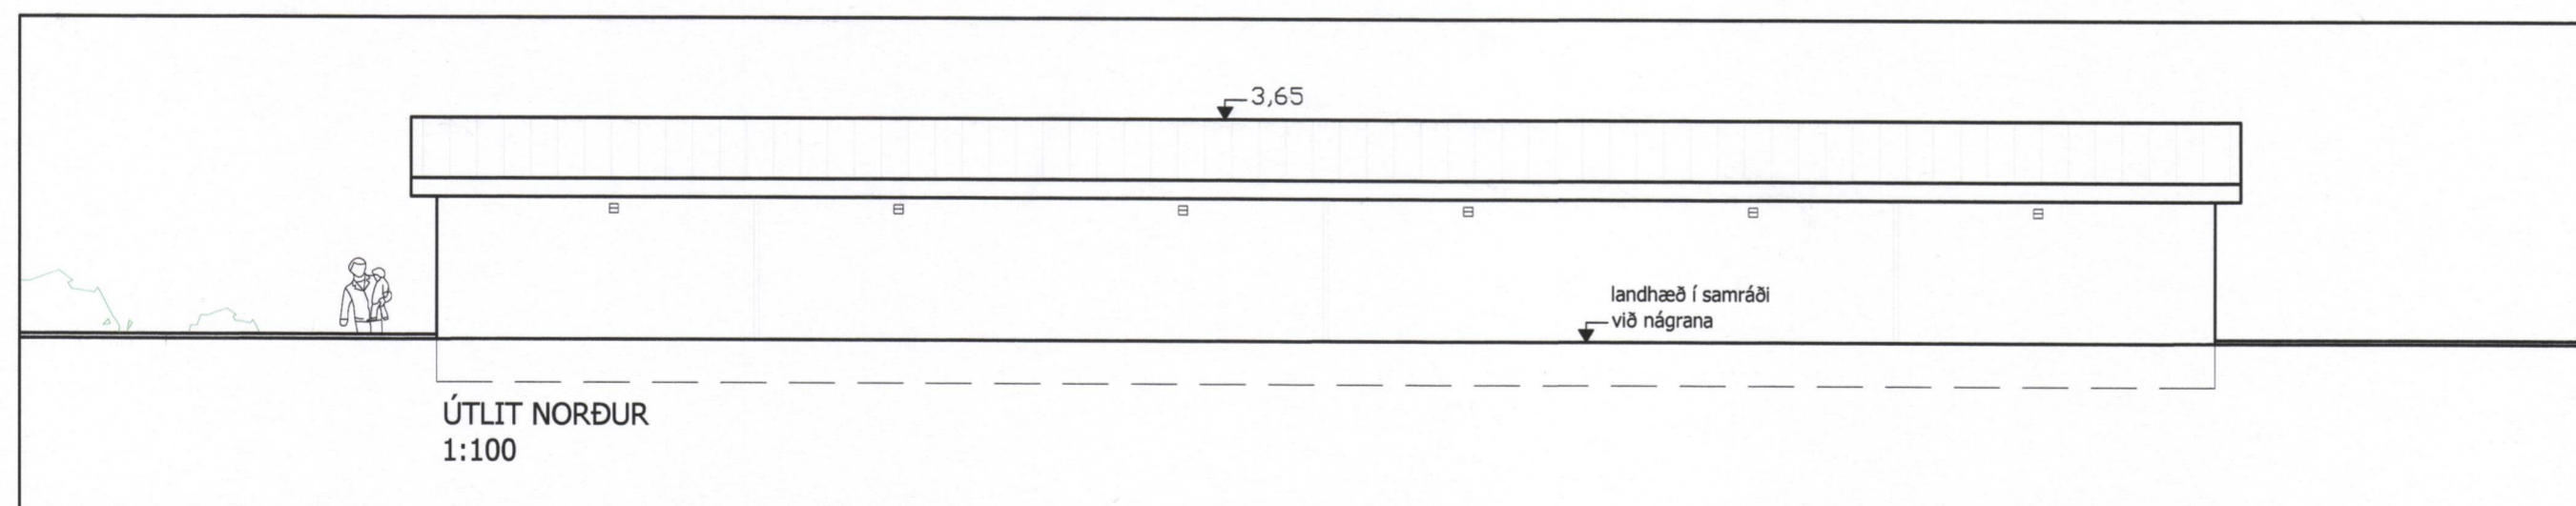


SAMÞYKKT AF BYGGINGARFULLTRÚA

7. OKT. 2009

BYGGINGARFULLTRÚINN Í VESTMANNAEYJUM

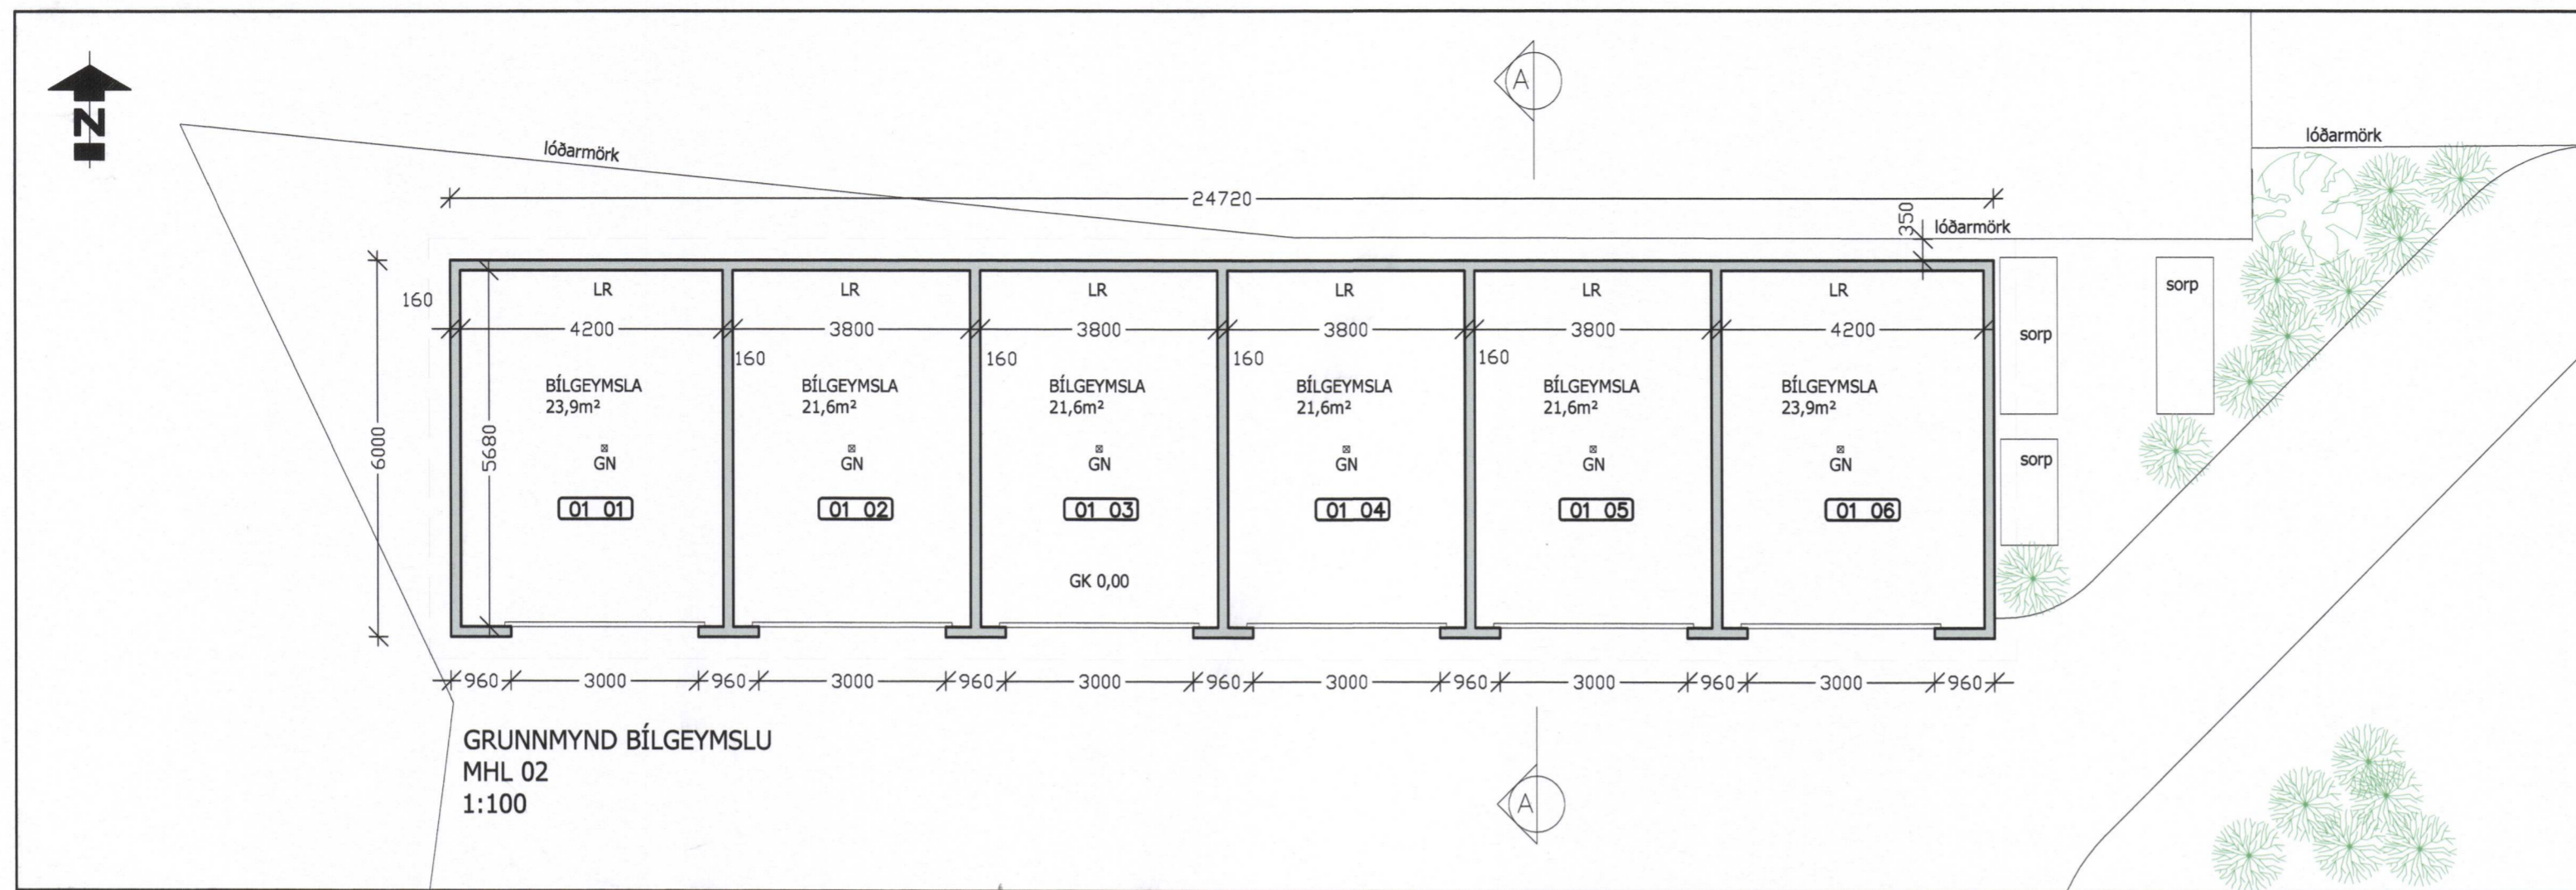

HILMISGATA 2-10. VESTMANNAEYJUM

ADALUPPDRÁTTUR

BÍLGEYMSLUR

TEKING NR. 102

GRUNNMYND

ÚTLIT

SNID A - A

VERK NR. 07046	HANNAÐ: JFM	TEIÐIÐ: JFM	YFIRFARÐ: JFM	DAGS: 22.09.2009
----------------	-------------	-------------	---------------	------------------

ÁSTUN ADALHÖNDUÐ: *Jón Fríðrik Matthíasson*

JÓN FRÍÐRIK MATTHÍASSON KT: 021171 - 5069

M2 TEIKNISTOFA EHF - KT: 690506-0680
EYRAVEGI 32. 800 SELFOSS
S: 482 4050 / 861 4052

JÓN FRÍÐRIK MATTHÍASSON - BYGGINGAFRÆÐINGUR BFI - JFM@M2TEIKNISTOFA.IS
ADALUPPDRÆTTIR - SKIPULÖG - RÁÐGJÖF - EIGNASKIPTAÝFIRLÝSINGAR