


GRUNNMYND

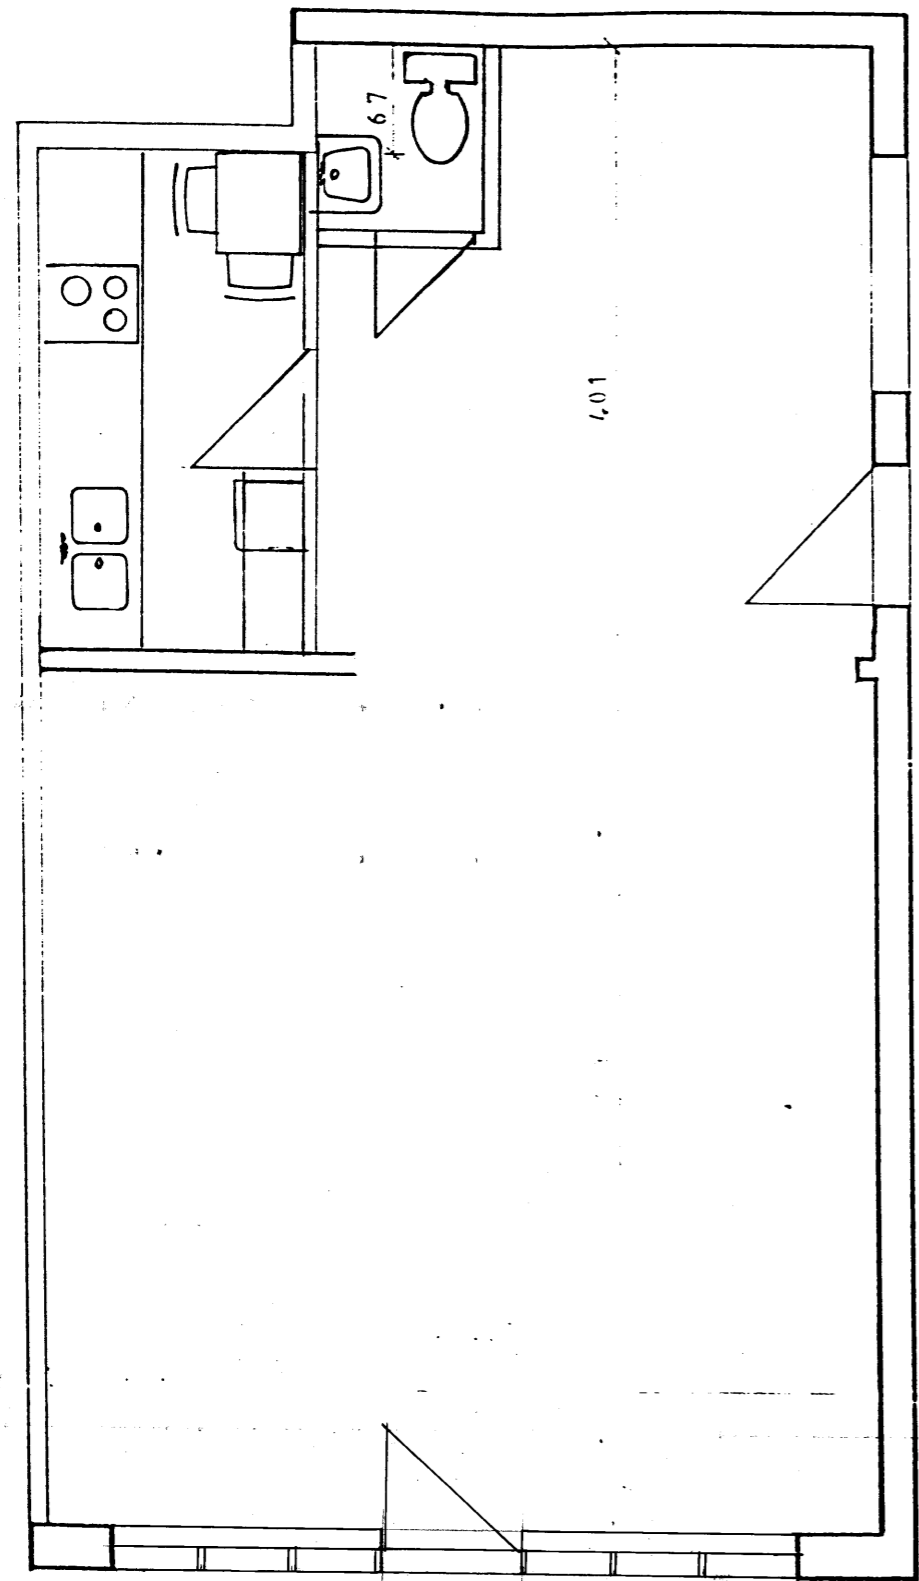

54 181 98 181 82
596

30 600 1011 90 46 150 70 25


1,01

SAMÞYKKT I BYGGINGANEFND


09.12.92

BYGGINGAFULLTRÚINN I VESTMANNAEYJUM

Valleri Þótorsson

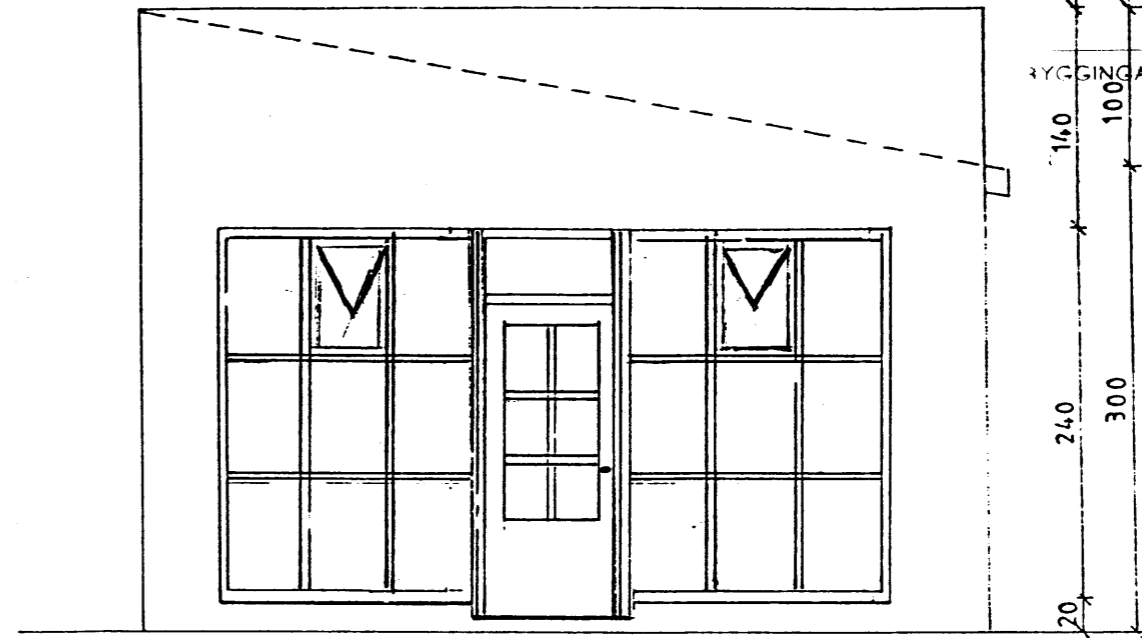

AUSTUR

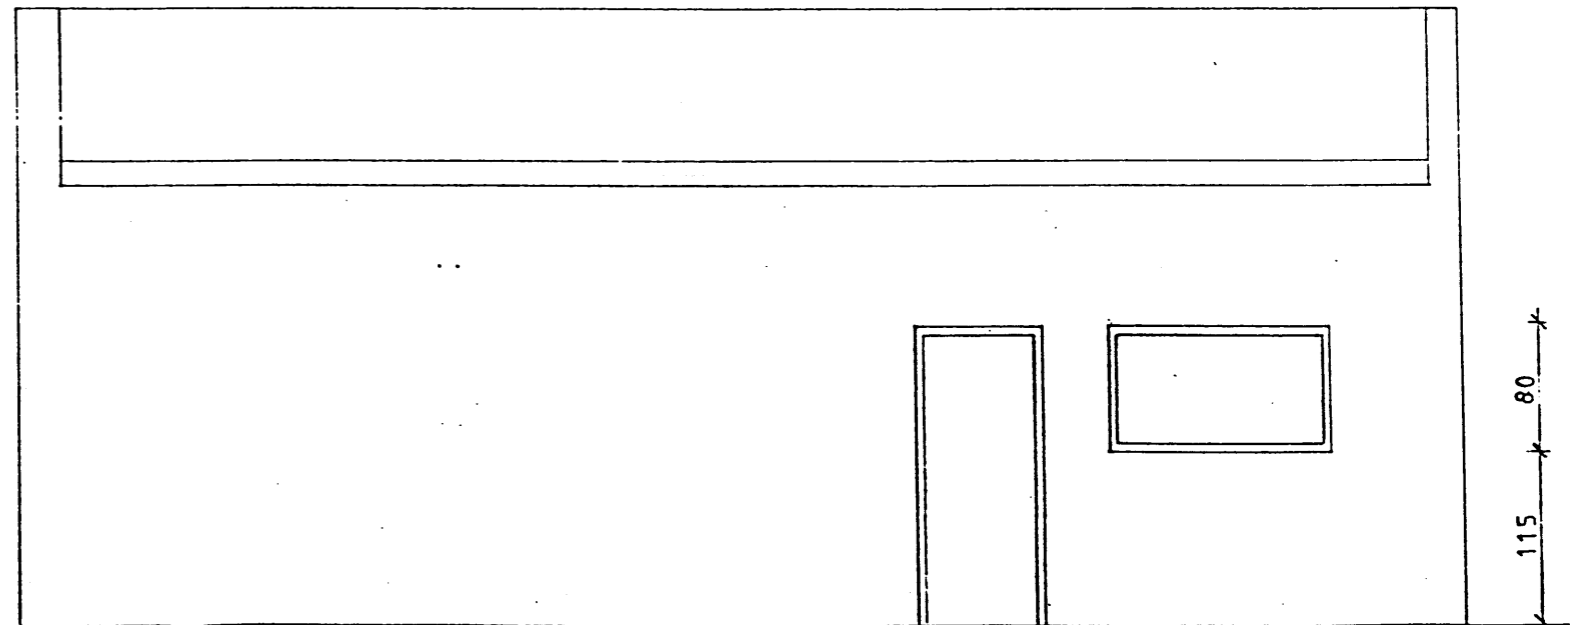

NORÐUR

F			VERK
E			HILMISGATA 2 A
D			
C			
B			
A			
BR.	DAGS.	BREYTING	TEIKN. NR. AF
BÆJARTÆKNIFRÆÐINGURINN VESTMANNAEYJUM			HANNAD TEIKNAD <i>þE</i>
			KVARDI 1:50
			DAGS. 26/11 1992