

S:\verkefni\ACAD LAYOUT\endurlegi\lavout pral.dwg A 2 (2) 14.10.02 09:20:25


SAMÞYKKT I SKIPULAGSNEFND

12. DES. 2002
John Jónsson
 BYGGINGARFULLTRUINN VESTMANNAEYJUM

NR	DAGS	BREYTING
A		
B		
C		
D		
E		
F		
G		
H		


SKYRINGAR

SKYRINGAR	BRUTO	VEFID	m ²
KJALLARI	GS 0	579	
1. HAF	3532	3741	
2. HAF	1075	979	
SAMI	5257	4699	
RYMMAL		1854	l m³


Teiknistofa PZ ehf
 Ráðgjafarverkfræðipjónusta 
 Kirkjuveg 23 900 Vestmannaeyjum Sími 481-2711 Fax 481-3076
 Heimasíða <http://www.teiknistofa.is> Netfang pz@teiknistofa.is

Verkhöfti
 HILMISGATA 15 VESTMANNAEYJUM
 AKOGES
 Verkefni
 UPPMÆLING OG VIÐBYGGING
 GRUNNMYND KJALLARI, SNID OG AFS


Dags	Hannað	Verk nr	Mælikvarði
OKT 2002	PZ	9216	1/500 1/100
Yfirfarið	Teiknað	Teikn nr	Breyting
	PZ	1	

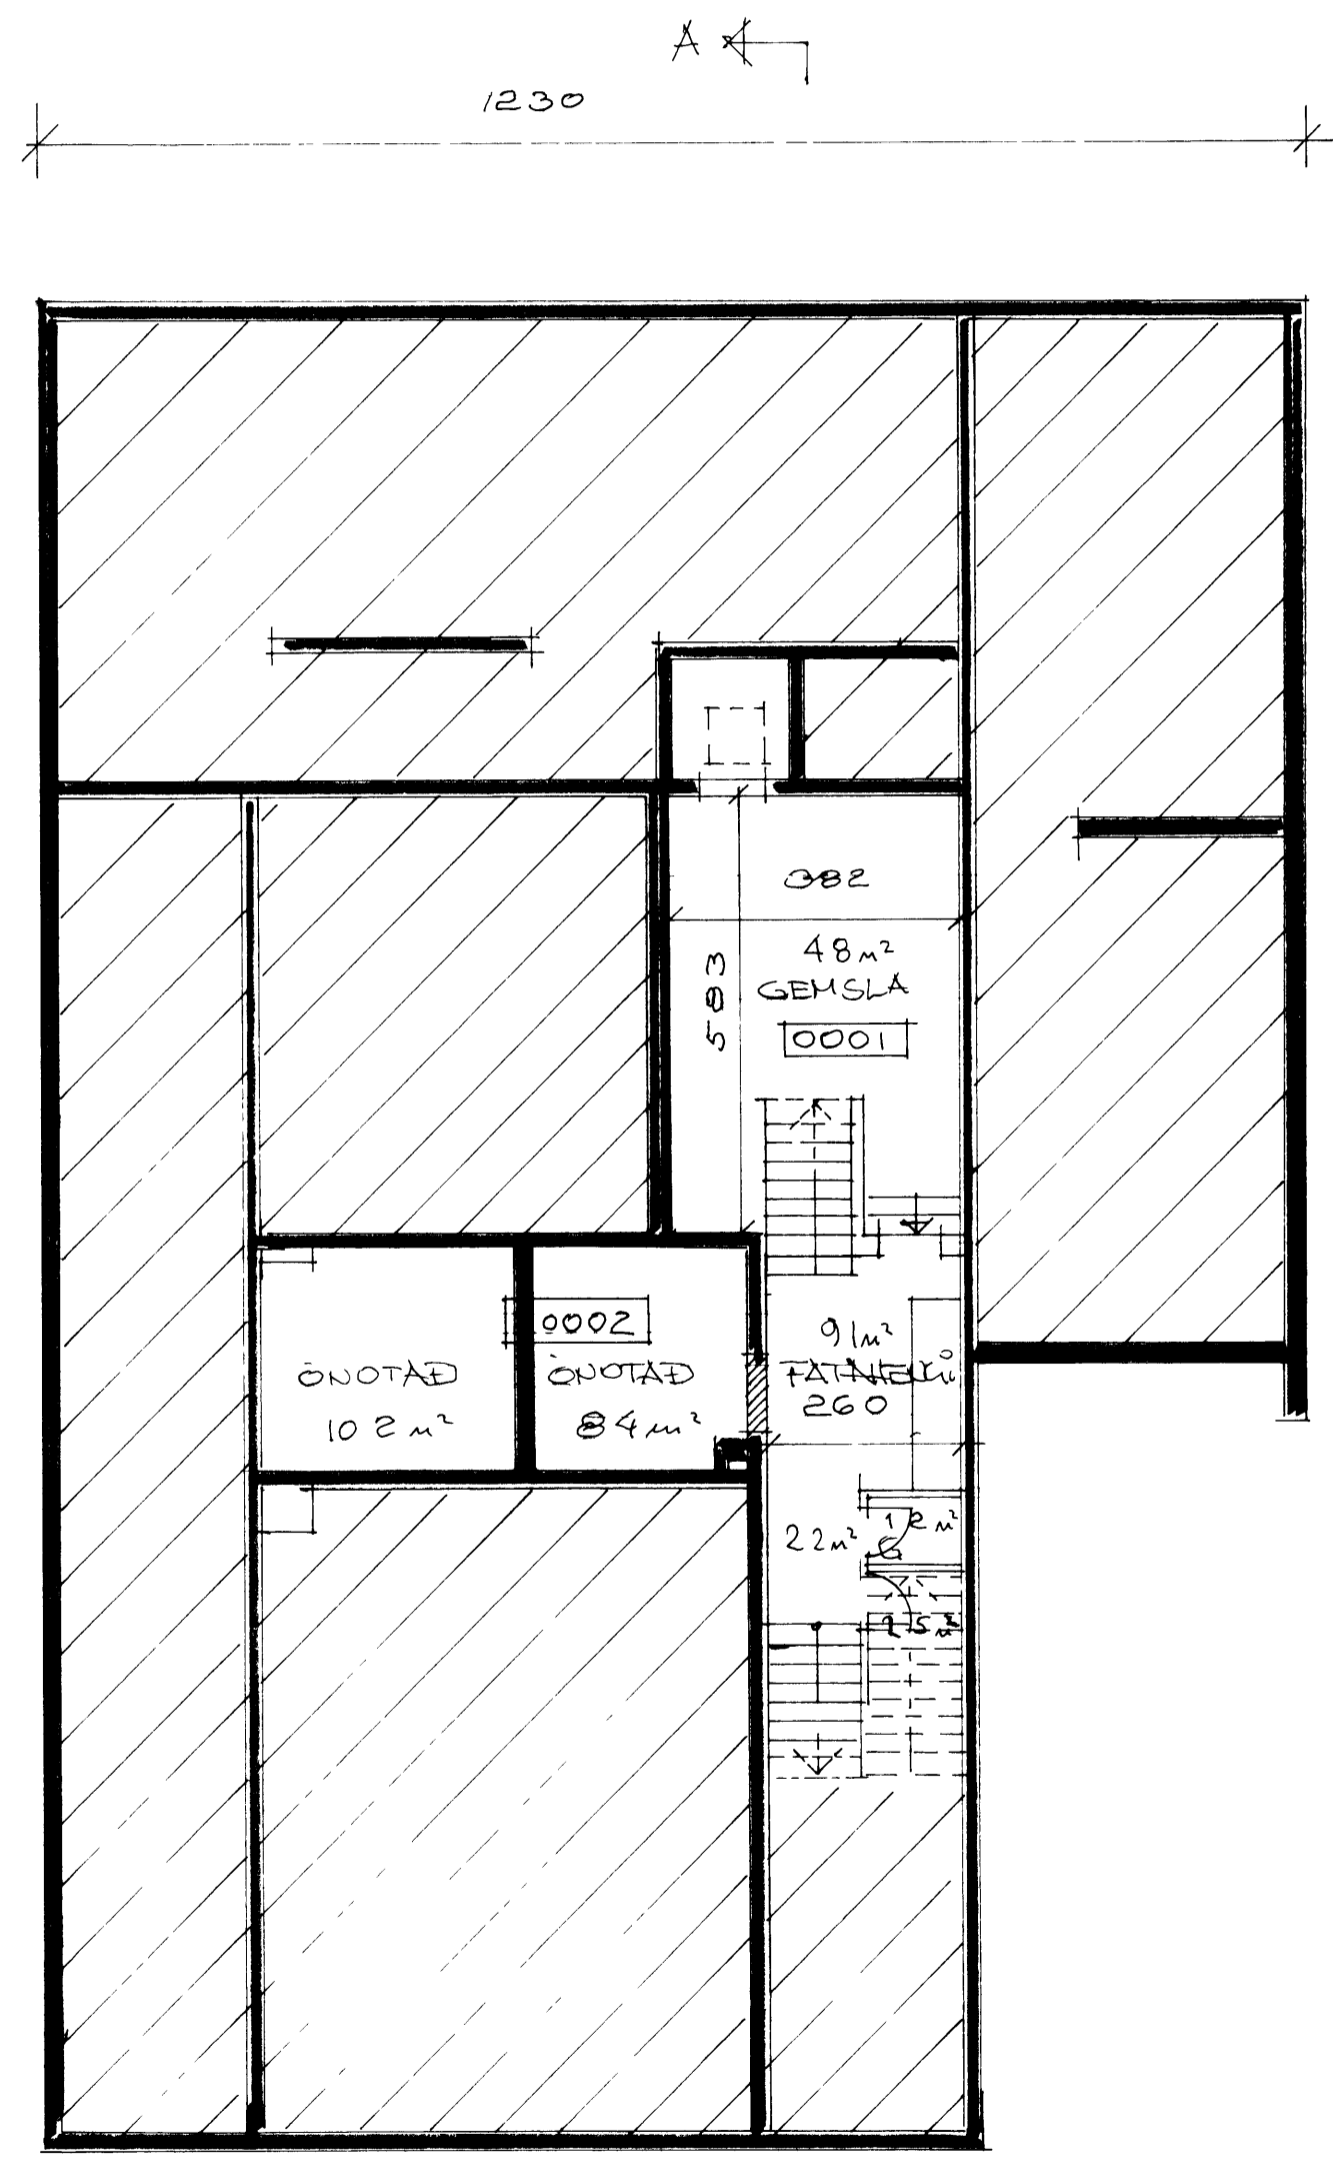

GRUNNMYND KJALLARI 1:100

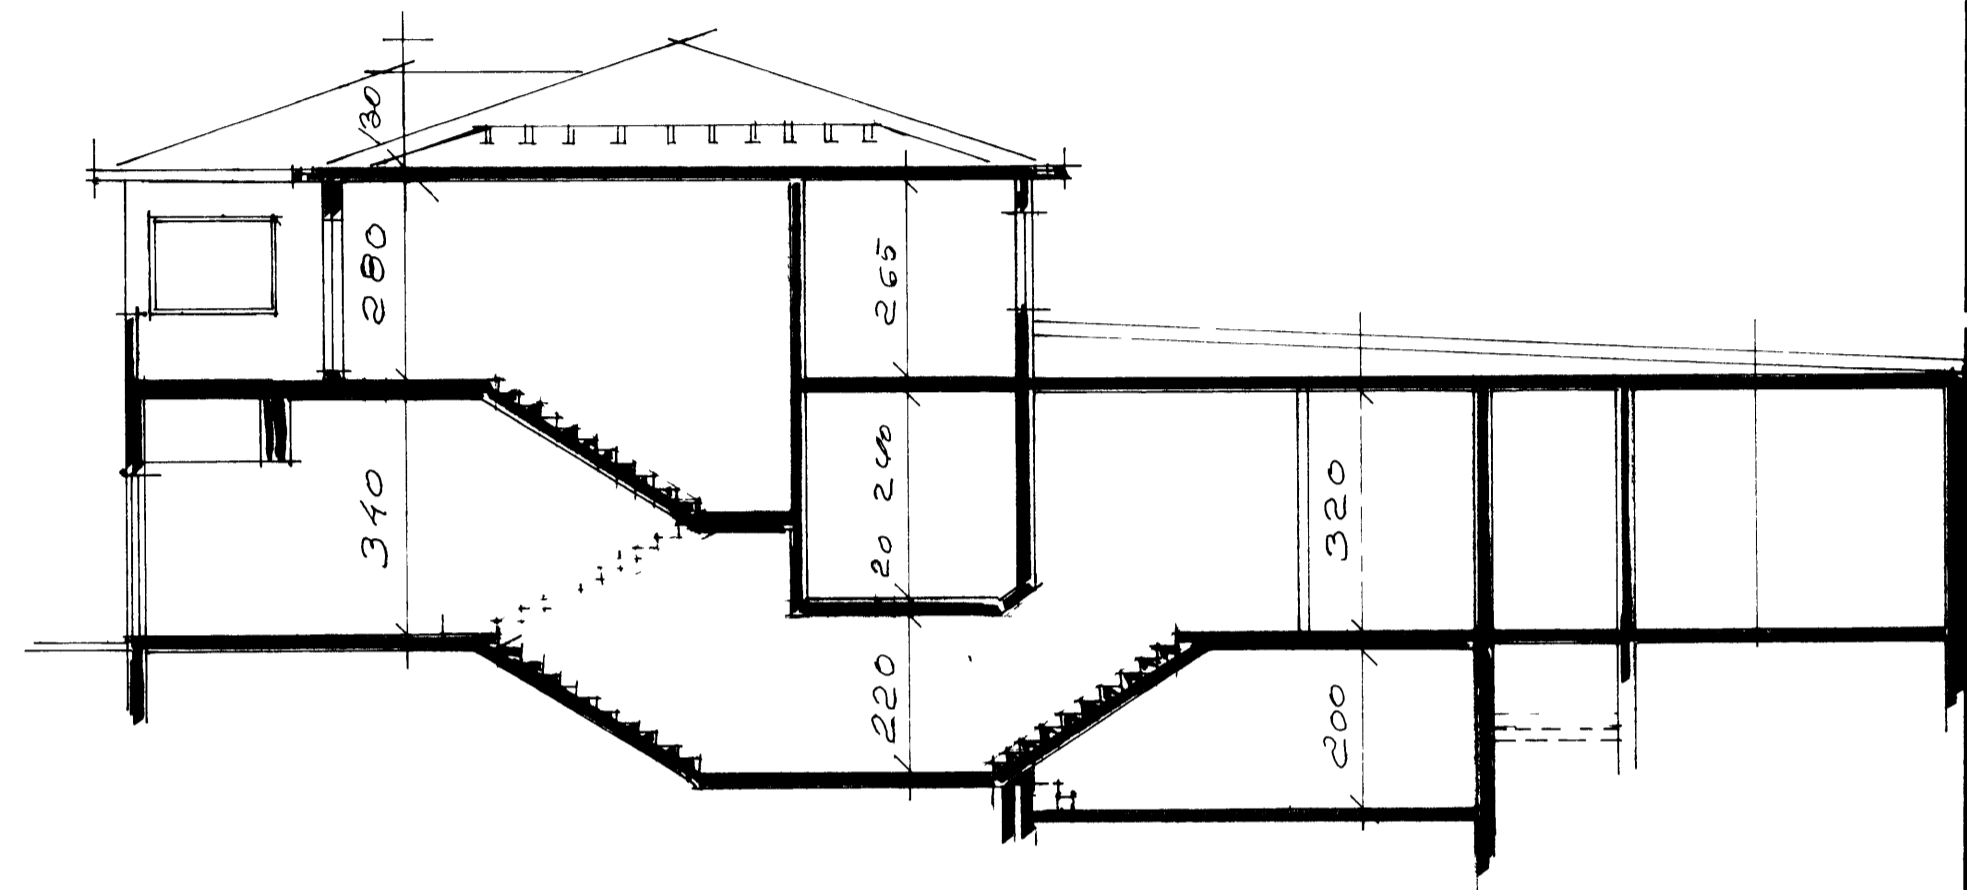

SNID A-A 1:100

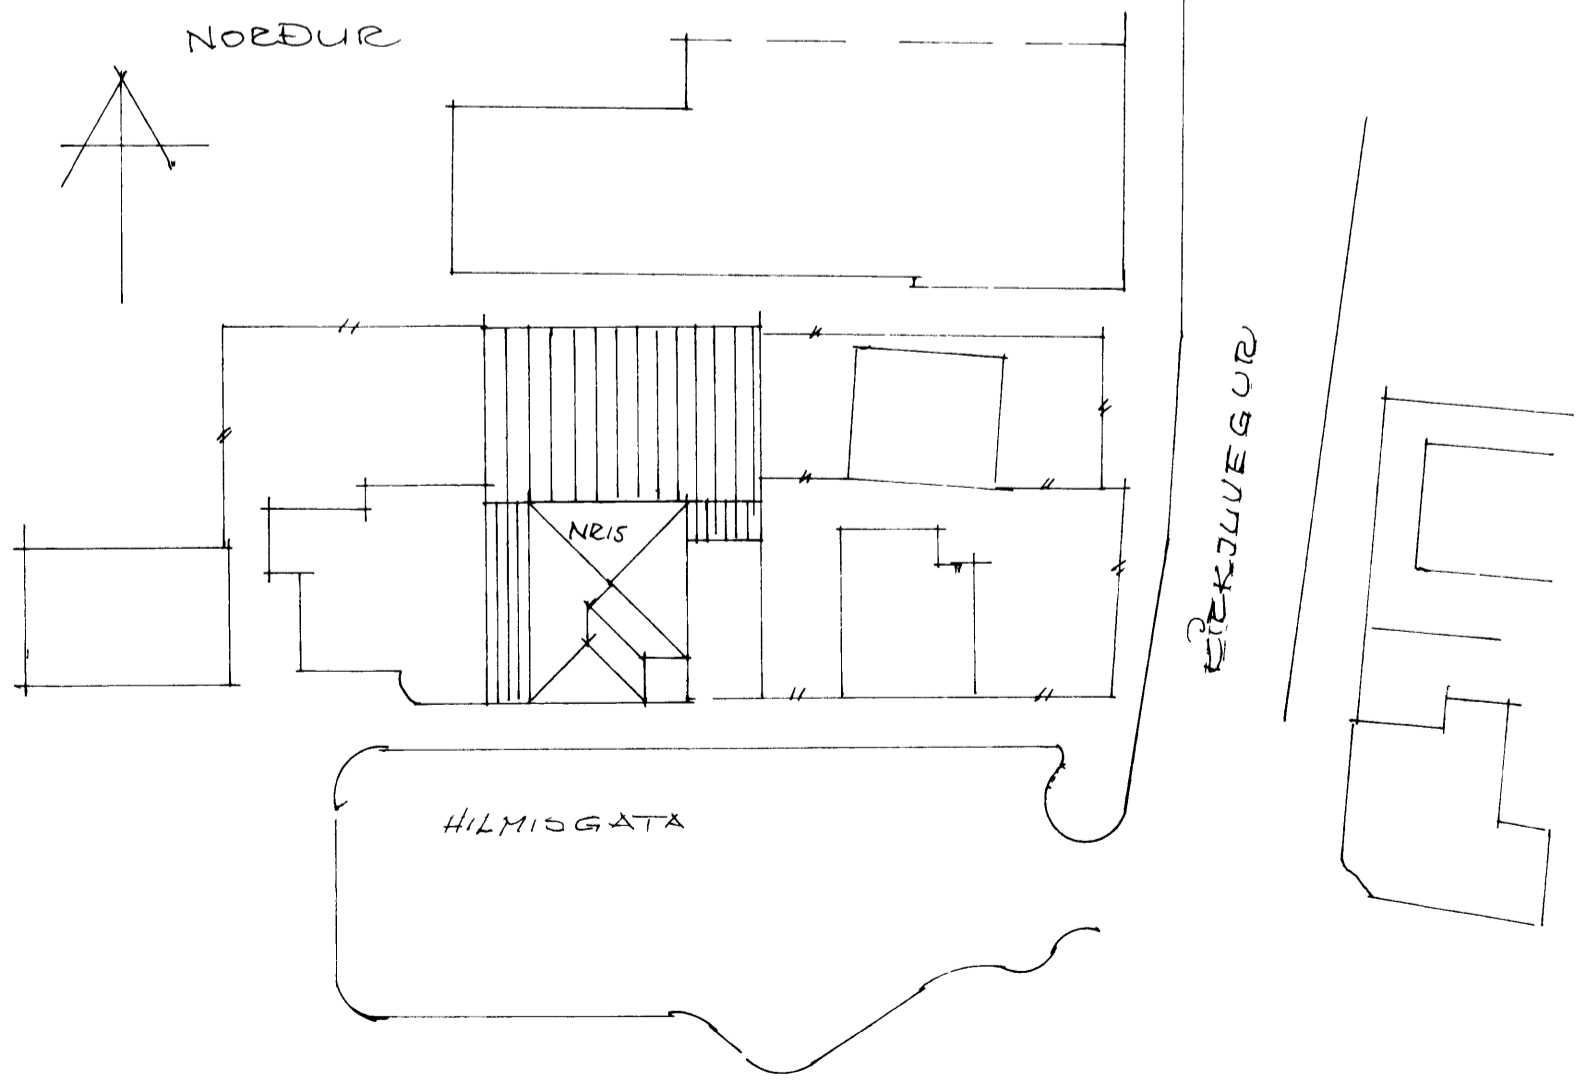

AFSTÖÐUMYND 1:500

Samþykkt
John Jónsson 12.12.2002