
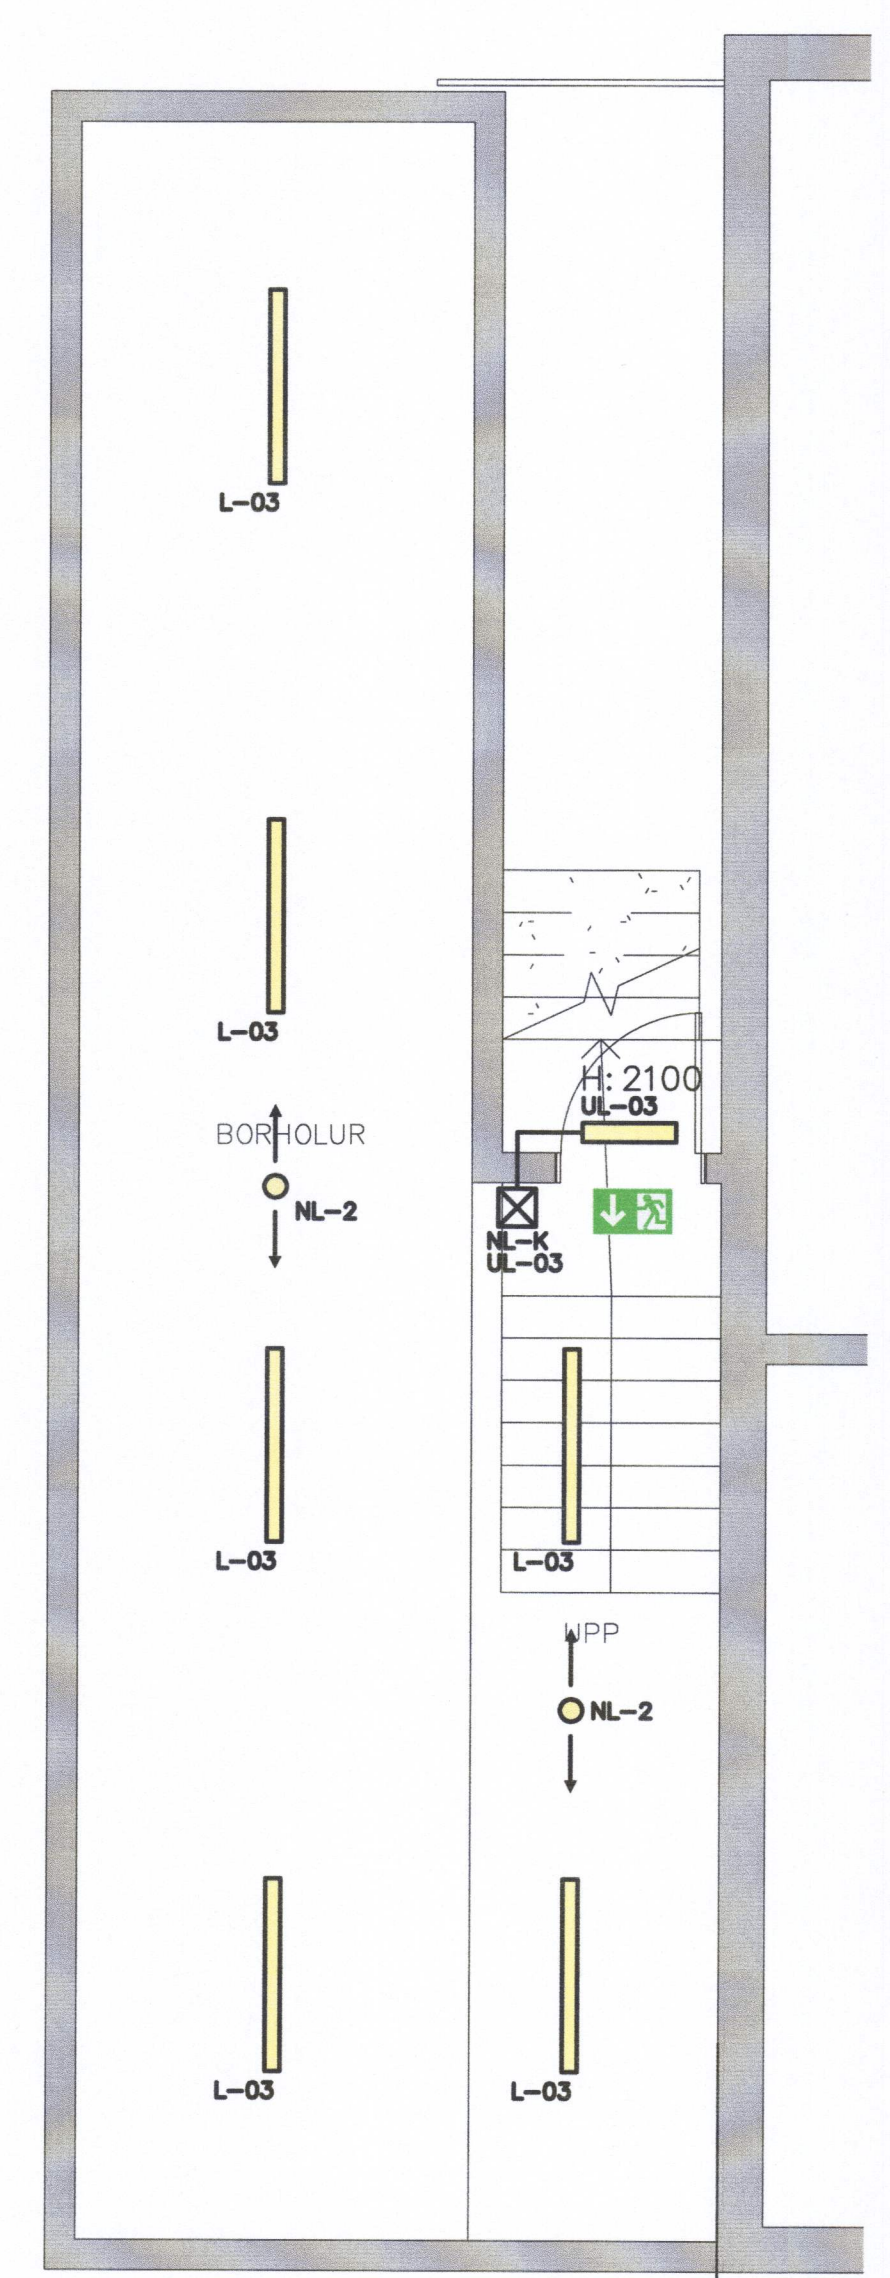


SAMRYKKT AF DYGGINGARFULLTRÚA  
2.9. MAI 2017  
BYGGINGARFRÁHVAÐANNAKAM

SJÁ TEIKNINGU E30.5.101

BORHOLUHÓGS,  
NEDANJARÐAR.

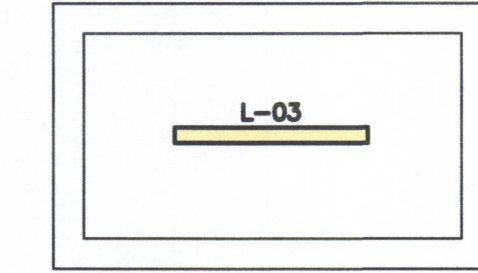


SJÁ TEIKNINGU E30.5.101

DÆLUKJALLARI

F.Þ. VERKÍS  
Eiríkur Þorgrímsson 240751-9670

-	-	-	
-	-	-	
-	-	-	
-	-	-	
A	2017-04-03	VERKTEIKNING	EKÞ
ÚT.	DAGS.	BREYTING	SAMP.

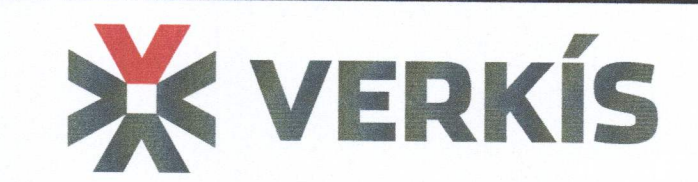

HANNAÐ: DGS RYNI: SJL SAMP.: EKÞ  
VERKFANG: 07257



Brekkustíg 36  
260 Reykjanesbær  
Sími: 422 5200  
Fax: 421 4727  
Netfang: hs@hs.is

HITAVEITA VESTMANNAEYJUM  
Varmadæla  
Rafkerfi, lýsing  
Grunnmynd, dælukjallari

MKV.: 1:50 DAGS.: 2017-04-03

KKS FERLI# -

TEIKN.NR.: E30.5.001 ÚTG.: A

SAMRÆMINGARHÖNNUNUR: *[Signature]*