



1 SNÍÐ – BORHOLUBRUNNUR SH4
001 1:20

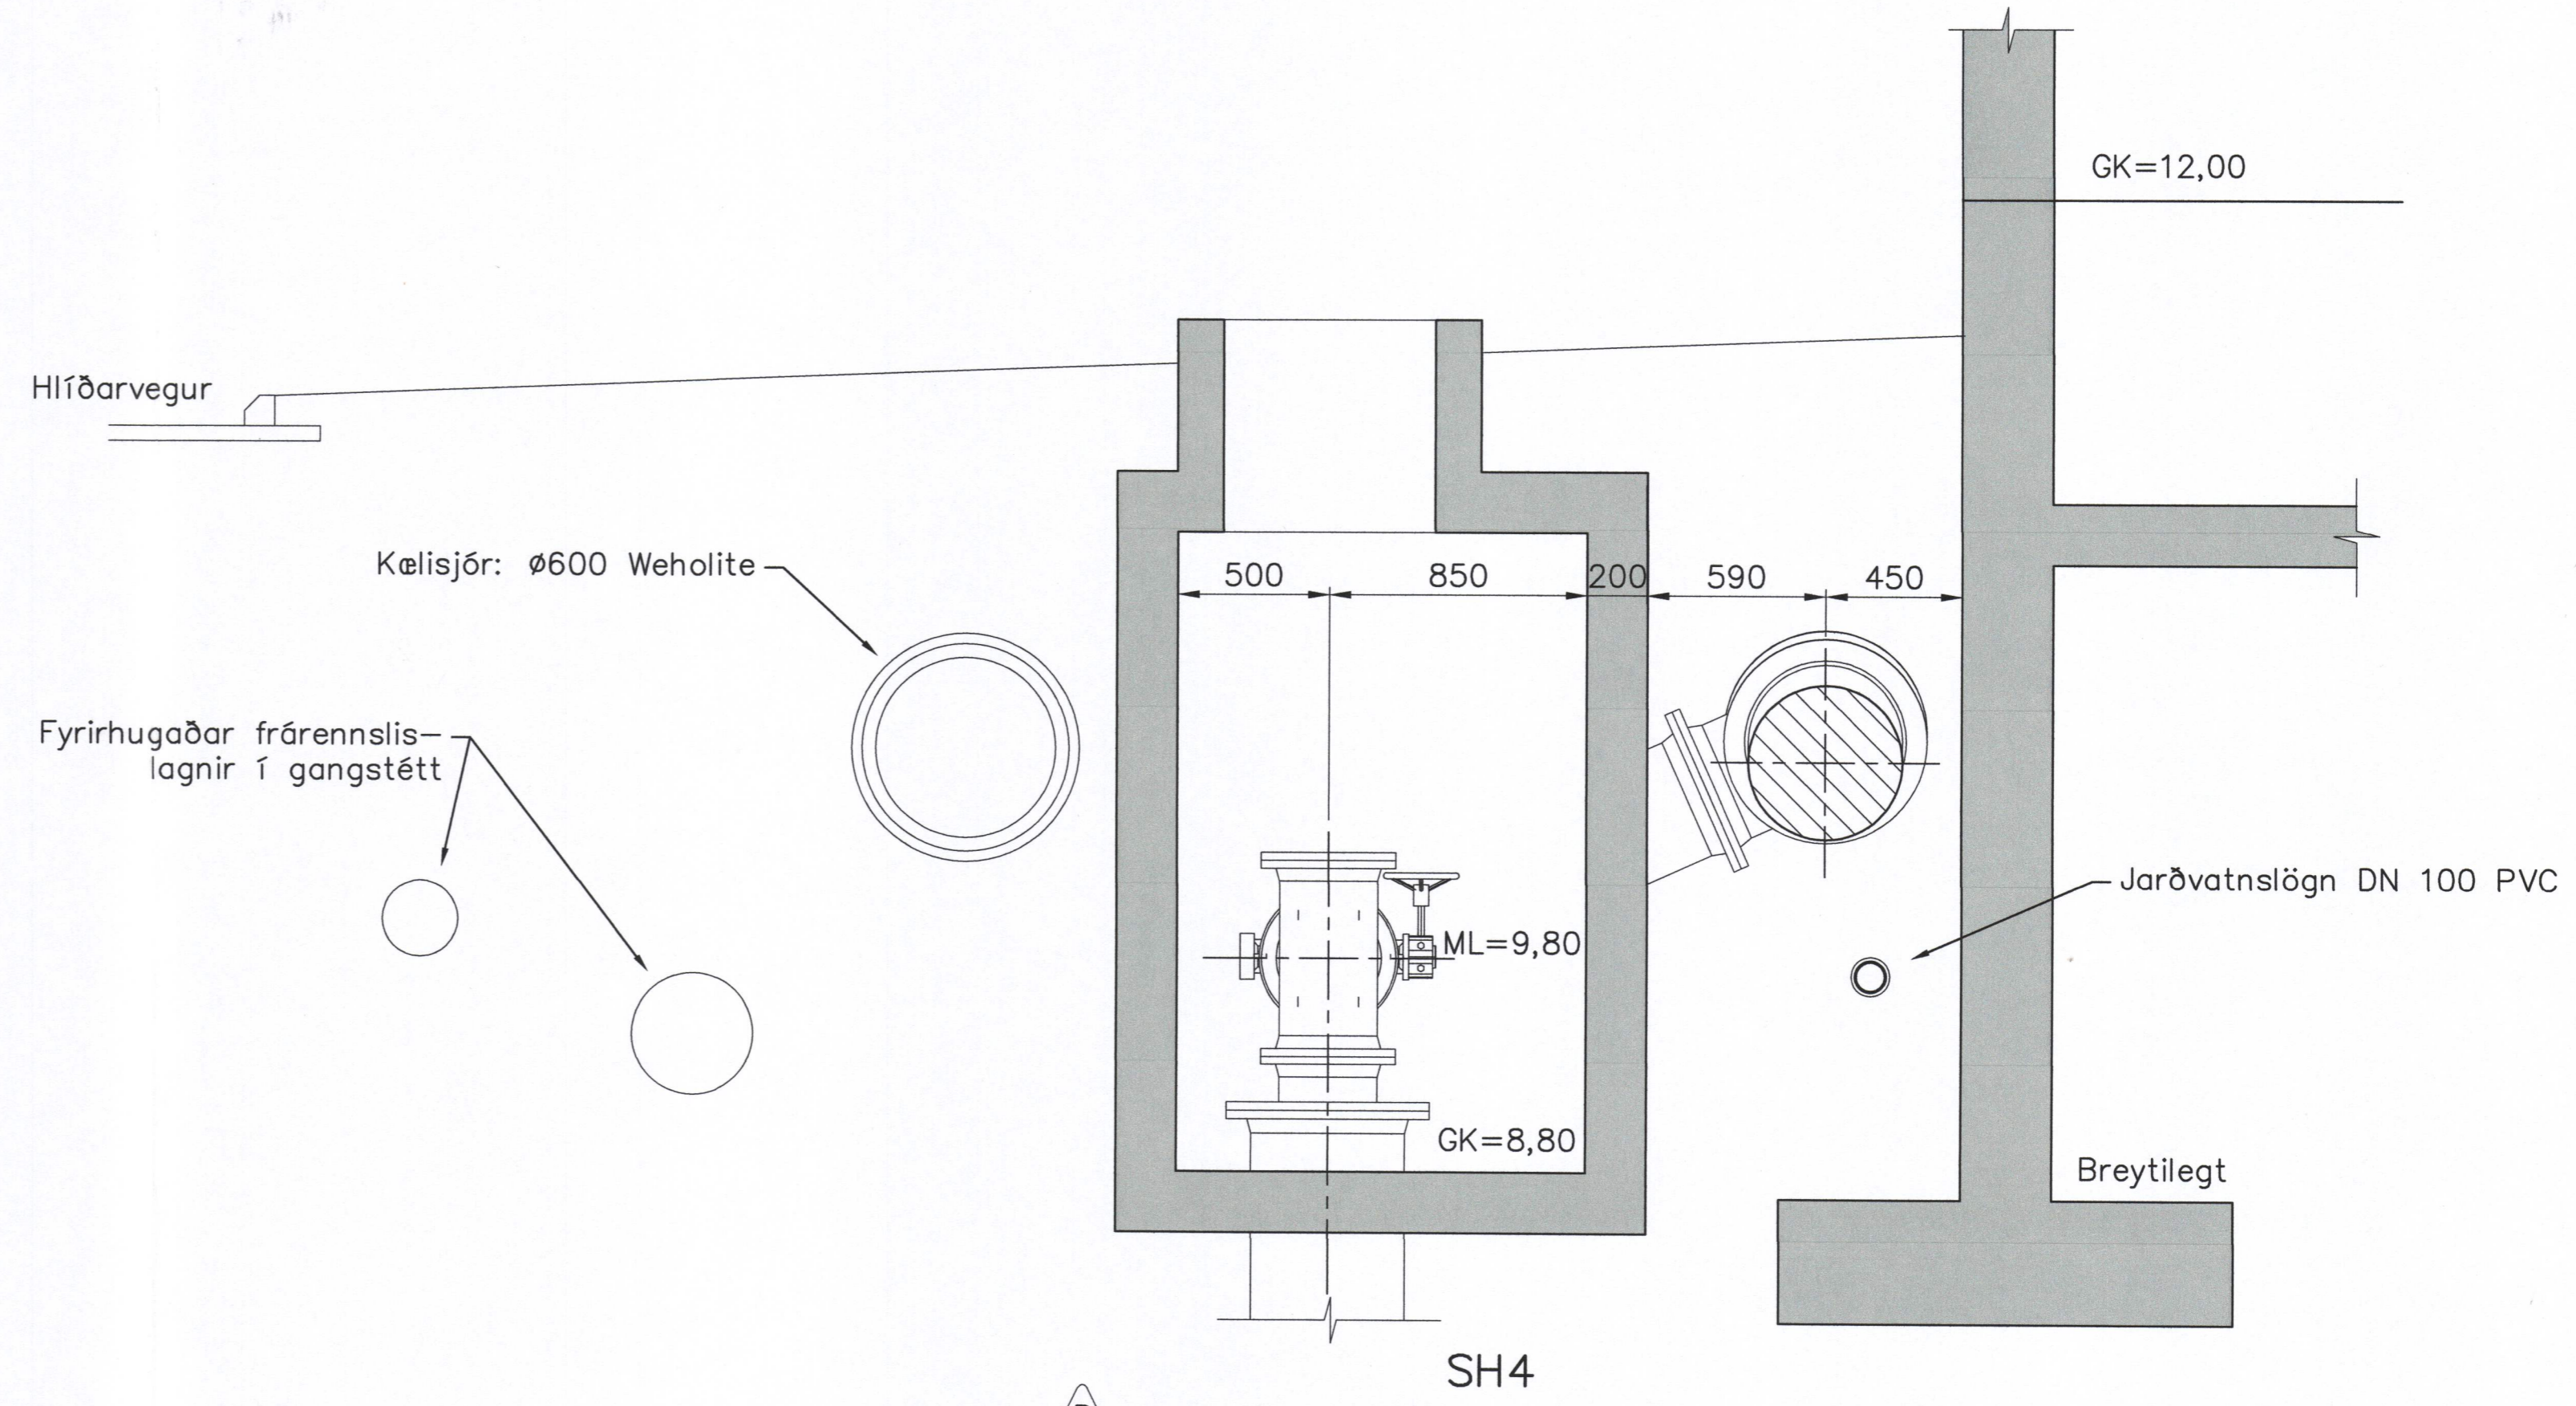

2 SNÍÐ – BORHOLUBRUNNUR SH4
001 1:20

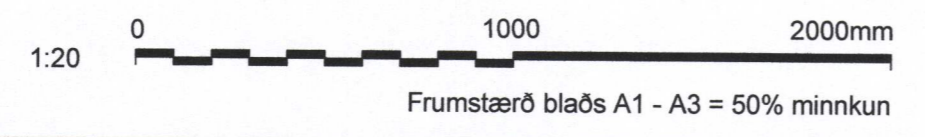

B	2017-06-01	Snið 2 uppfært	SJ
A	2017-05-23	VERKTEIKNING	SJ
ÚT.	DAGS.	BREYTING	SAMP.

VERKÍS
081243-4849

HANNAÐ: SæJ RYNI: AA SAMP: SJ

VERKFAANG: 07257

HS VEITUR HF

Brekkustíg 36
260 Reykjanesbær
Sími: 422 5200
Fax: 421 4727
Netfang: hs@hs.is

HITAVEITA VESTMANNAEYJUM
Varmadæla

Sjótaka
Borholubrunnur SH4

MKV:	1:20	DAGS:	2017-05-23
TEIKN NR.:	M20.004	ÚTG.:	B
SAMPFEMINGARÖNNINGUR			