



DEILI D

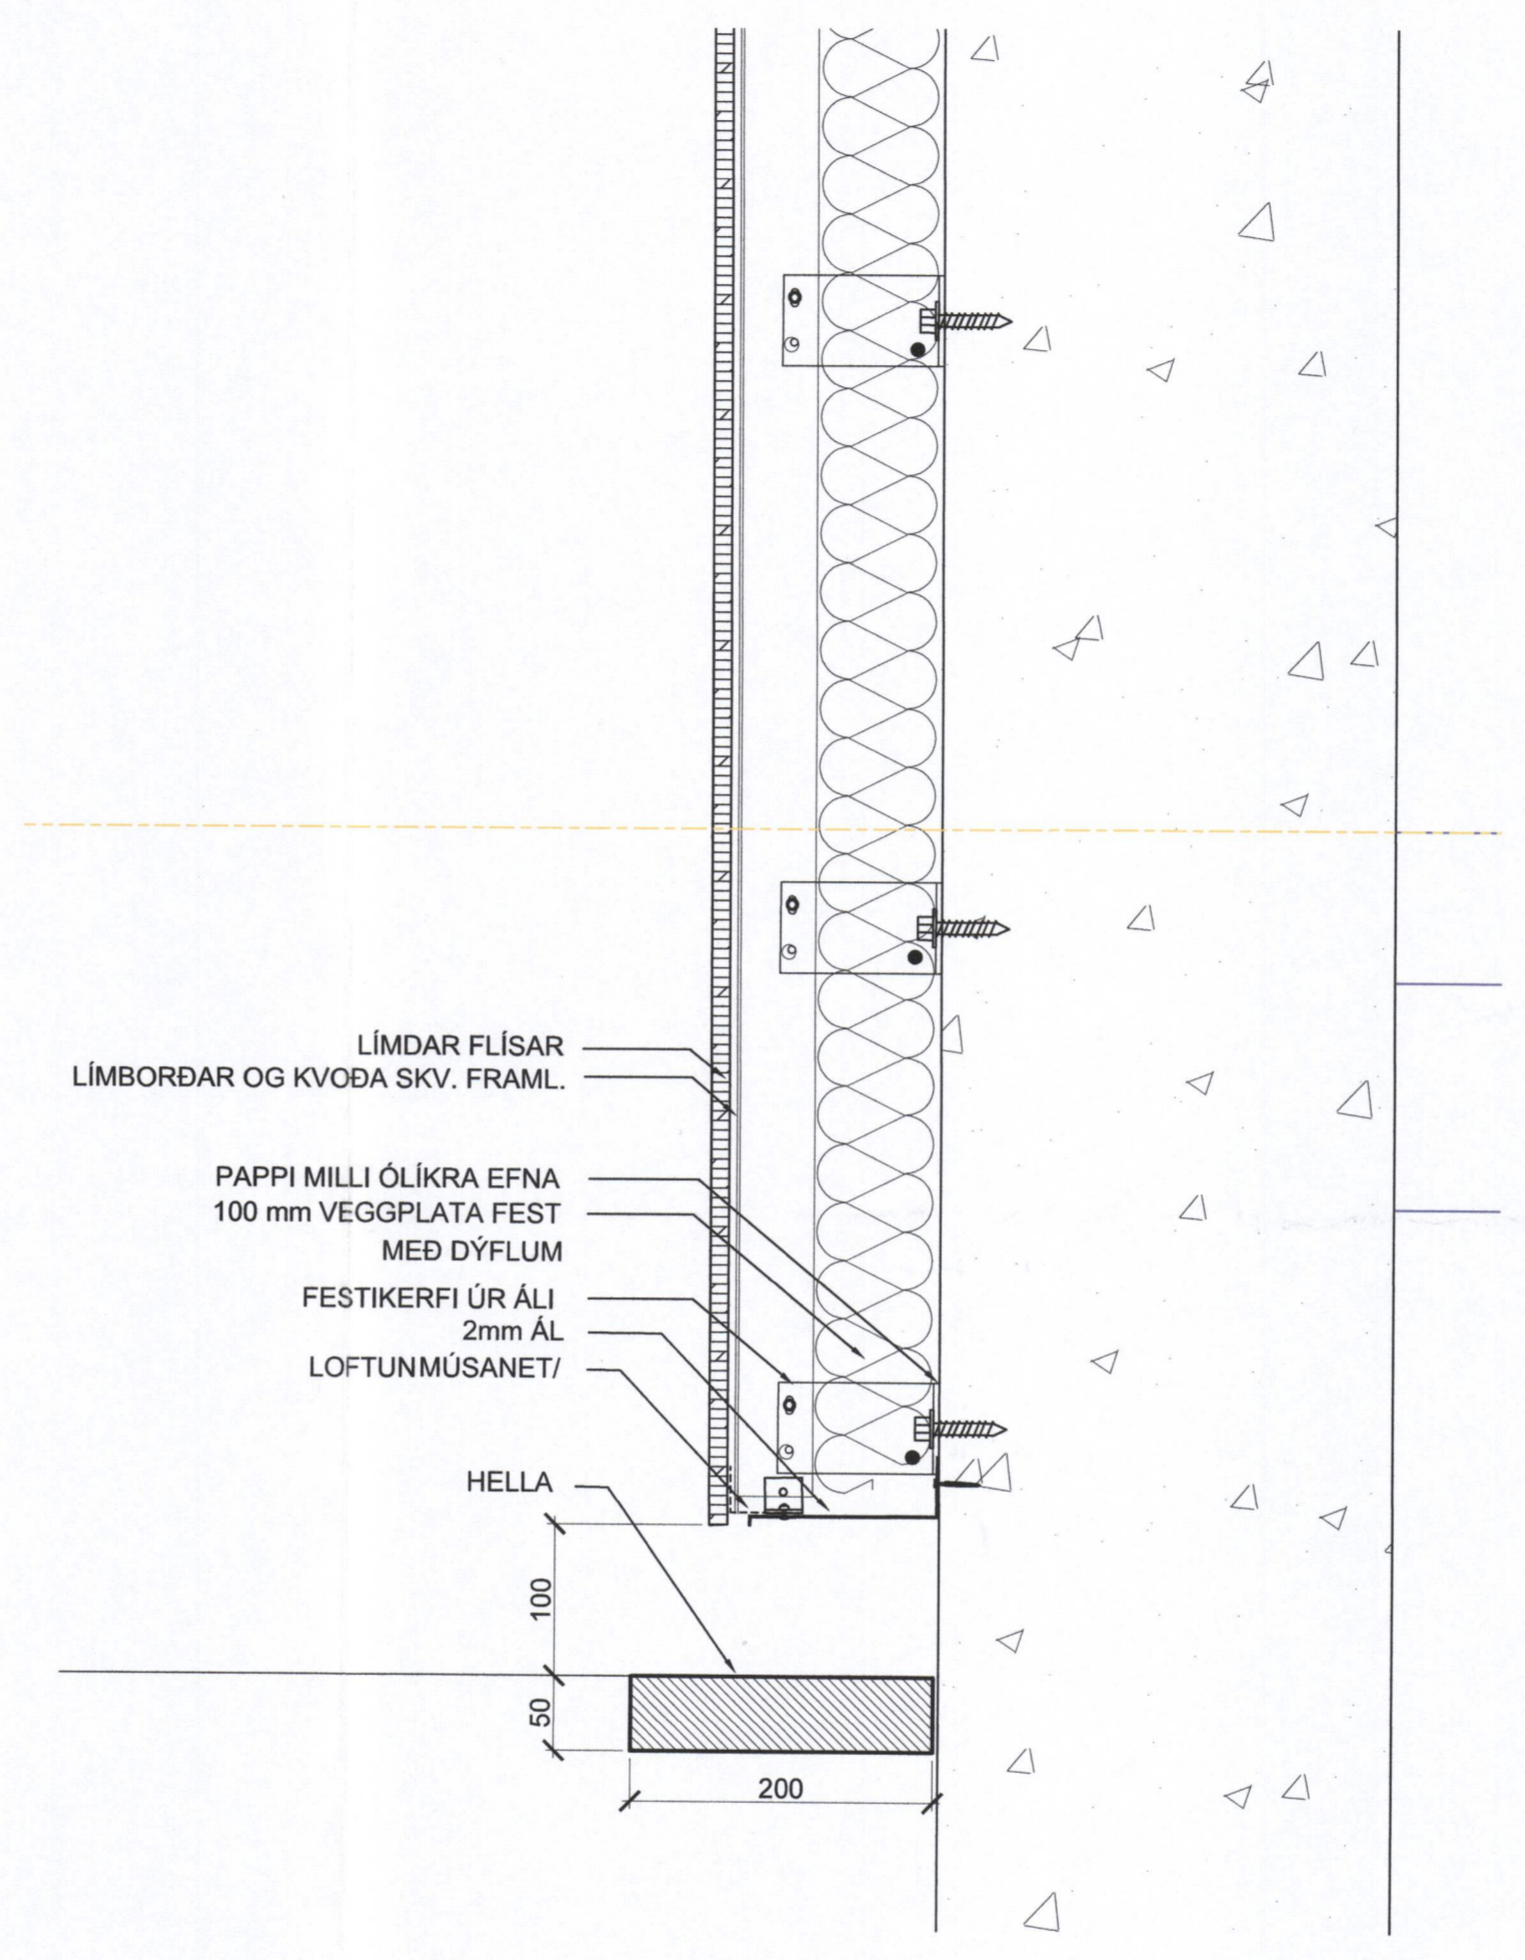

DEILI E

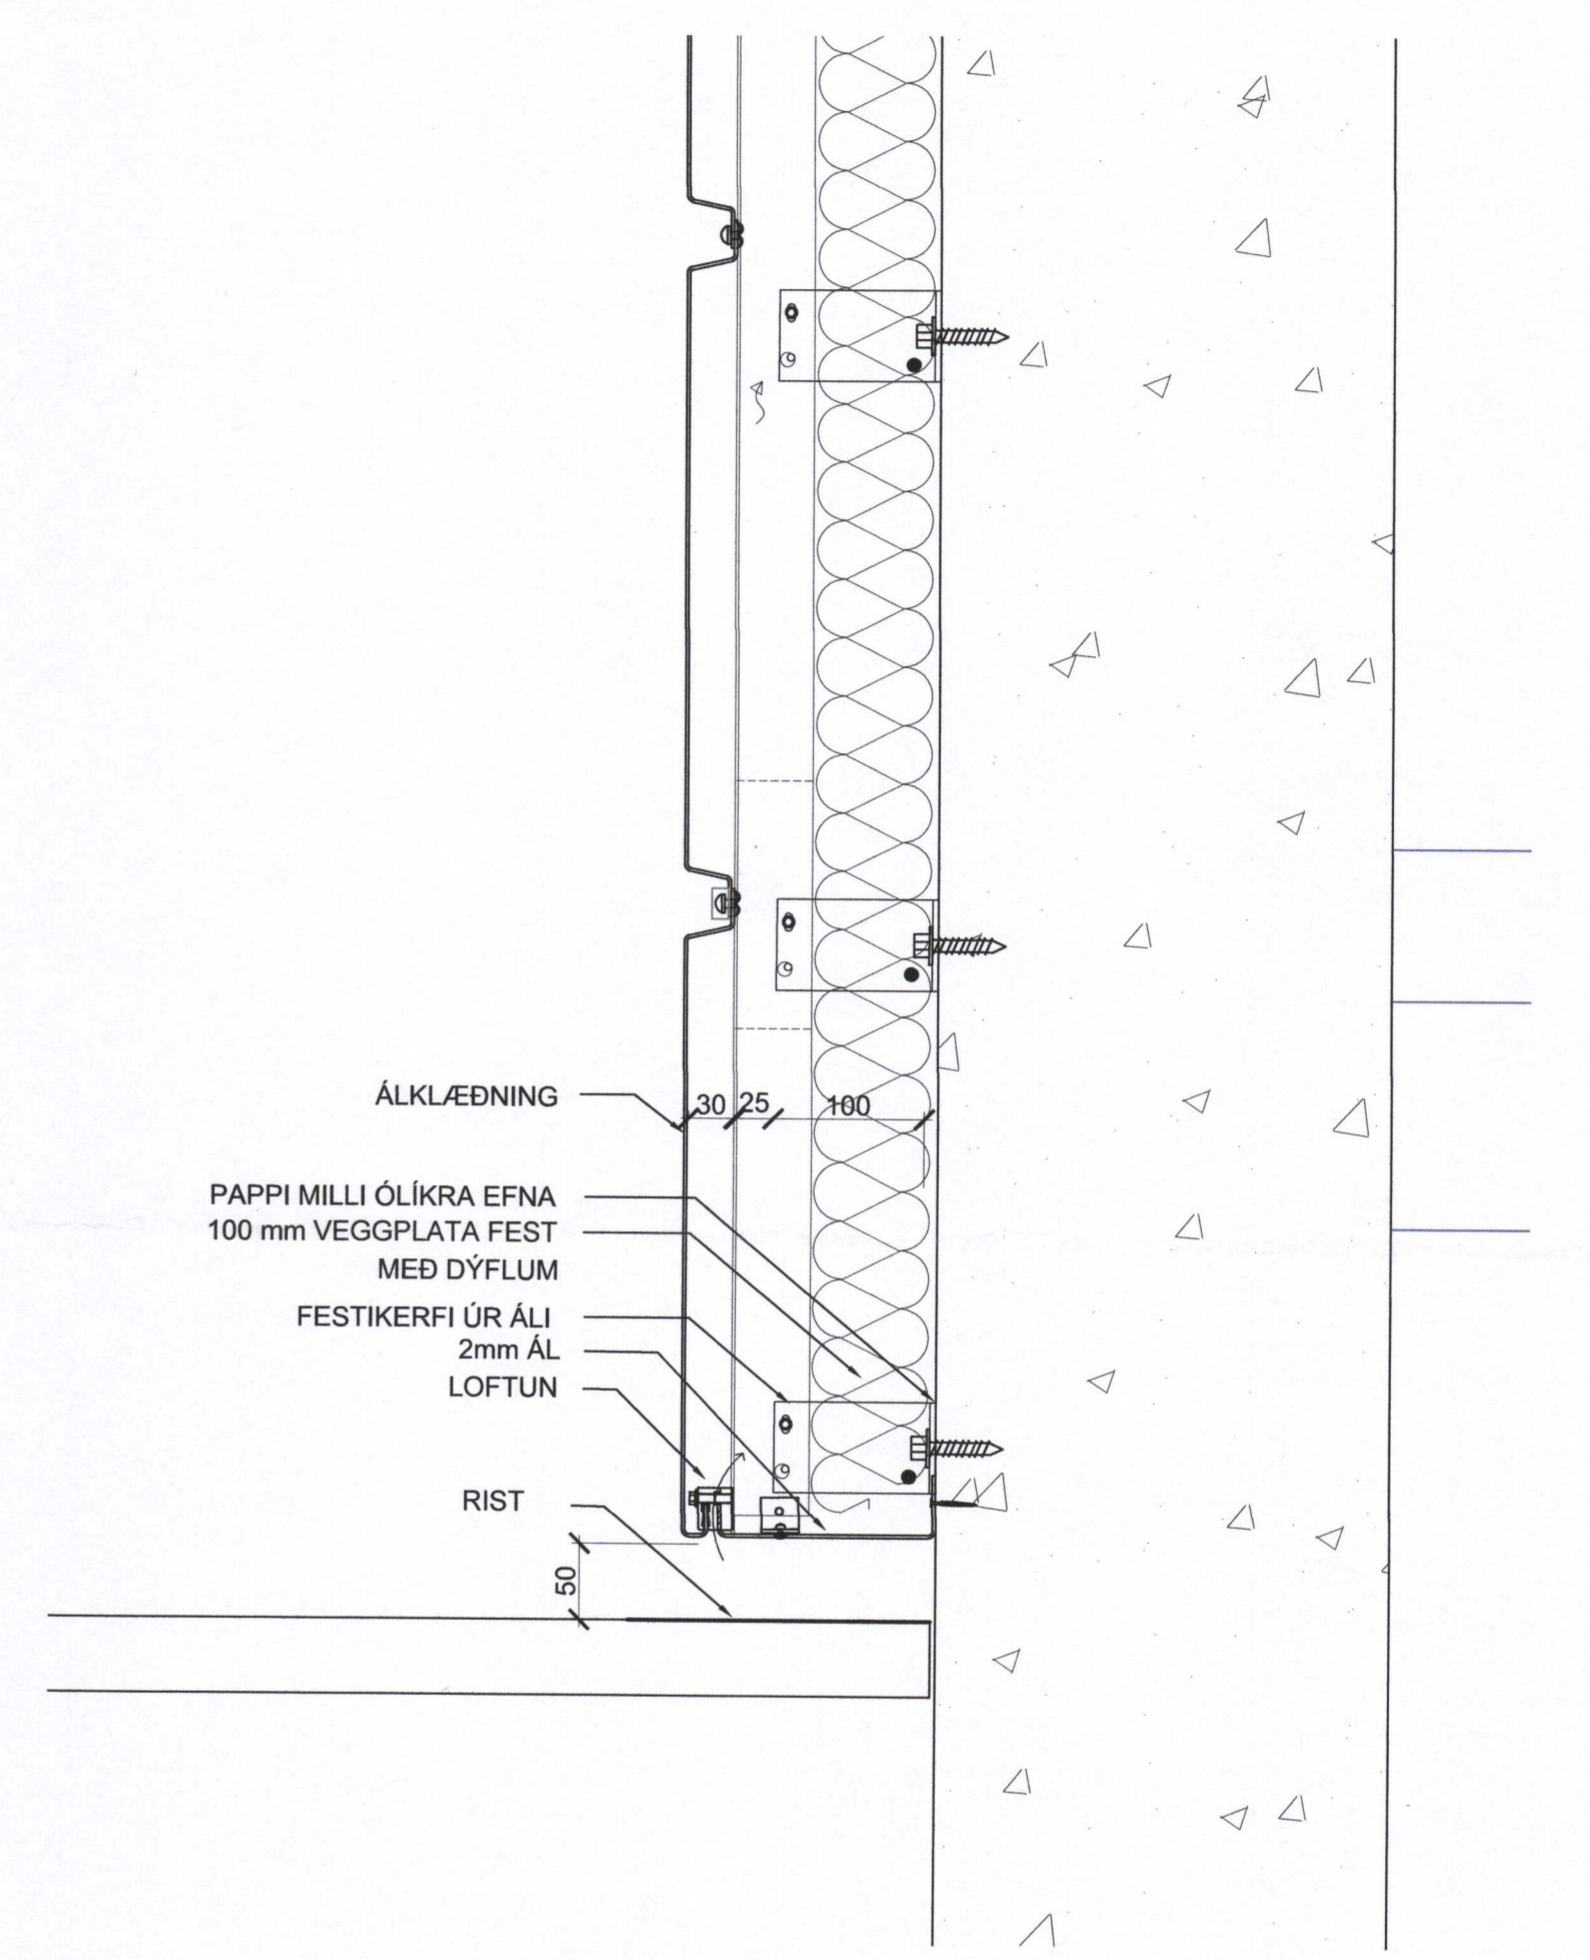

DEILI VIÐ SPENNAGRYFJU

DAGS.	BREYTING	SAMB.
A 29.8.18	DEILI VIÐ SPENNAGRYFJU	GG
B		
C		
D		

STAÐUR:  
**HLÍÐARVEGUR VESTMANNNAEYJAR**

VERK:  
**VARMADÆLUSTÖÐ**

TEIKNING:		
DEILI		
VERKNR:	MÆLIKVARDI:	TEIKN.NR:
A-391	1:5 í A1	334-A
	TEIKNAD: 29.08.2018 GG	

**OG**  
ARKITEKTASTOFAN  
Sigurður Guðafsson  
Skúlatún 2 IS-105 Reykjavík Sími 562 6833 Fax 562 6835  
arkitektastofan@arkitektastofan.is www.arkitektastofan.is