



UNNASTYFI AF EYVINGARFULLTRÉNA
5. OKT. 2017
EYVINGARFULLTRÉNA / VESTMANNNAEYJAR

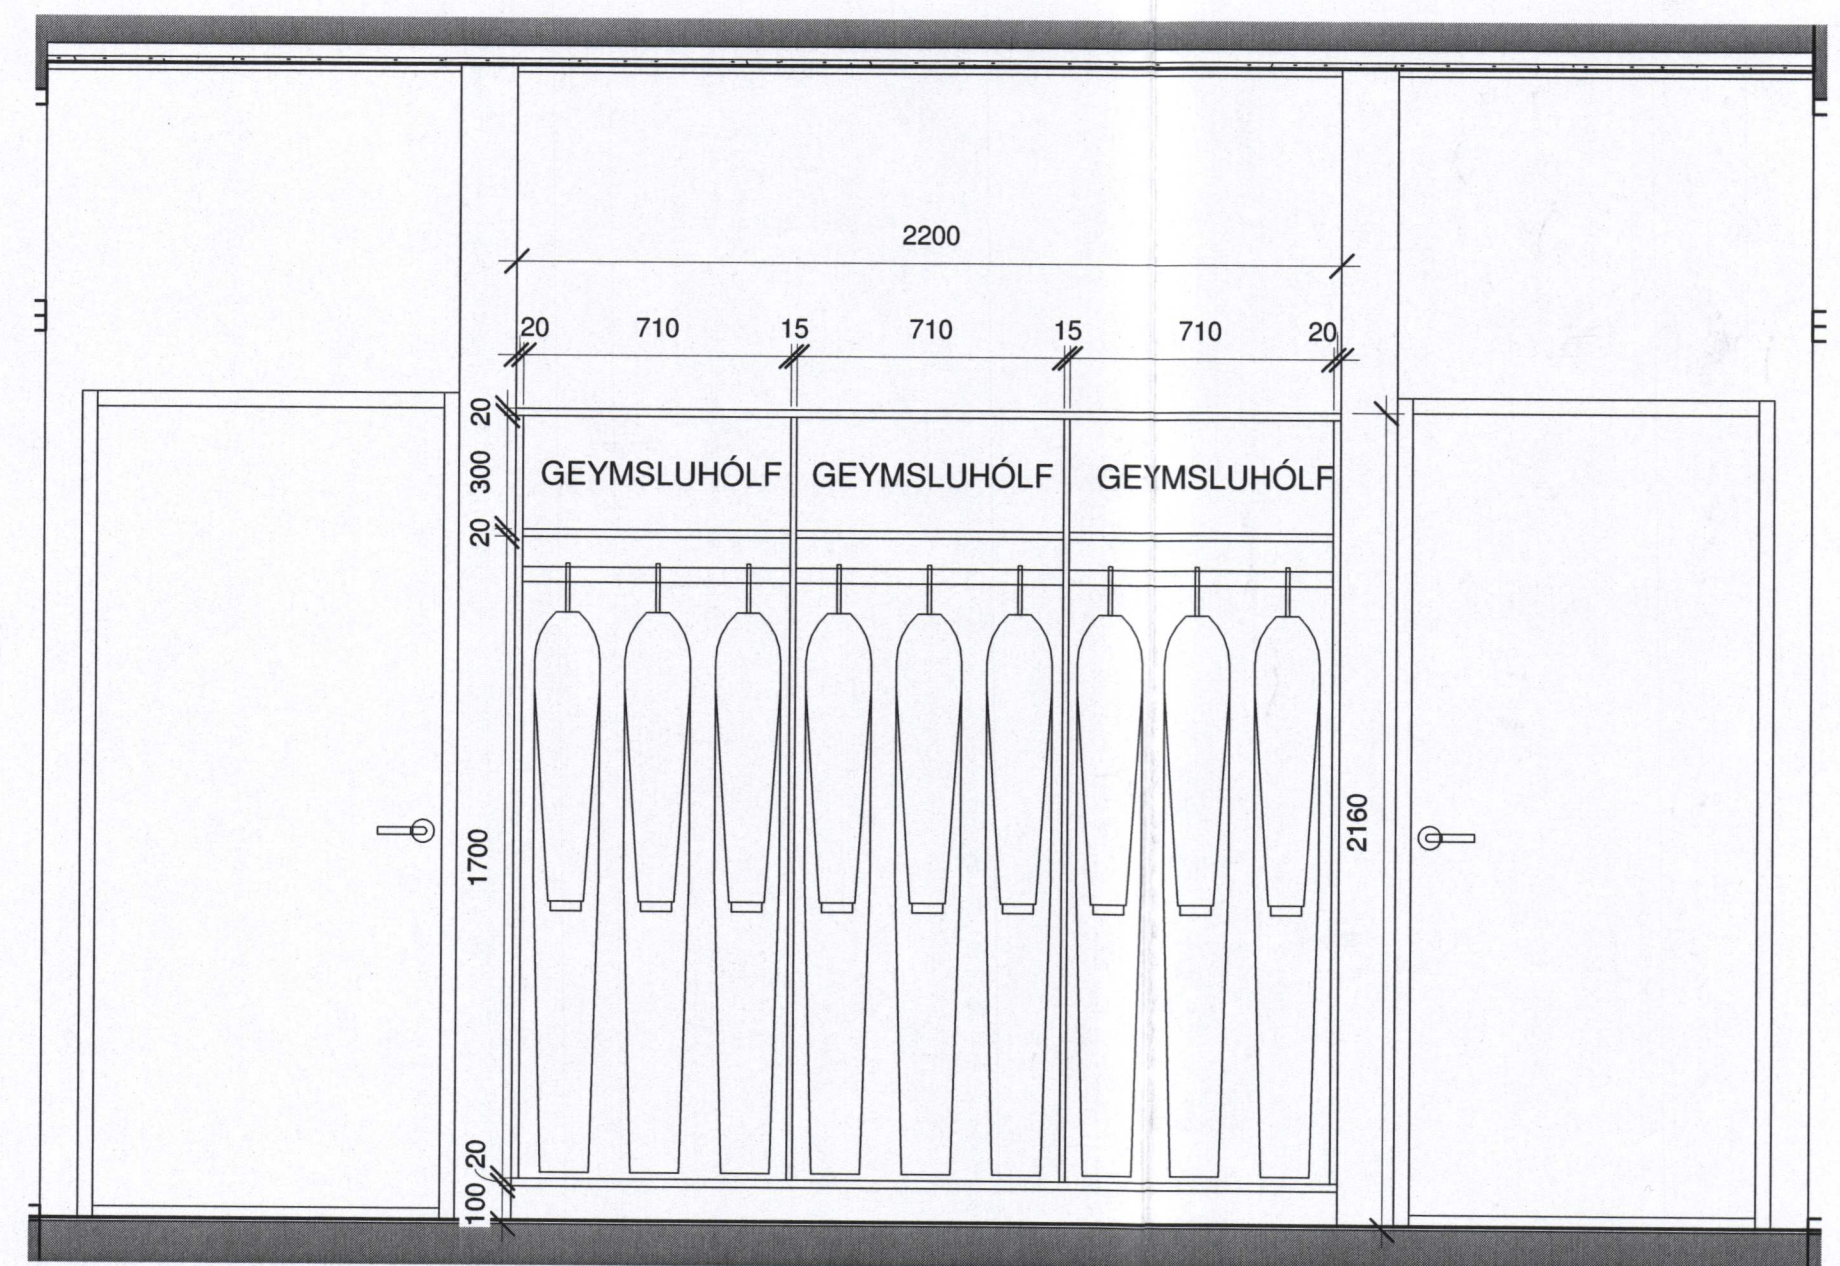

1 FATAHENGI ÁSÝND
1 : 20

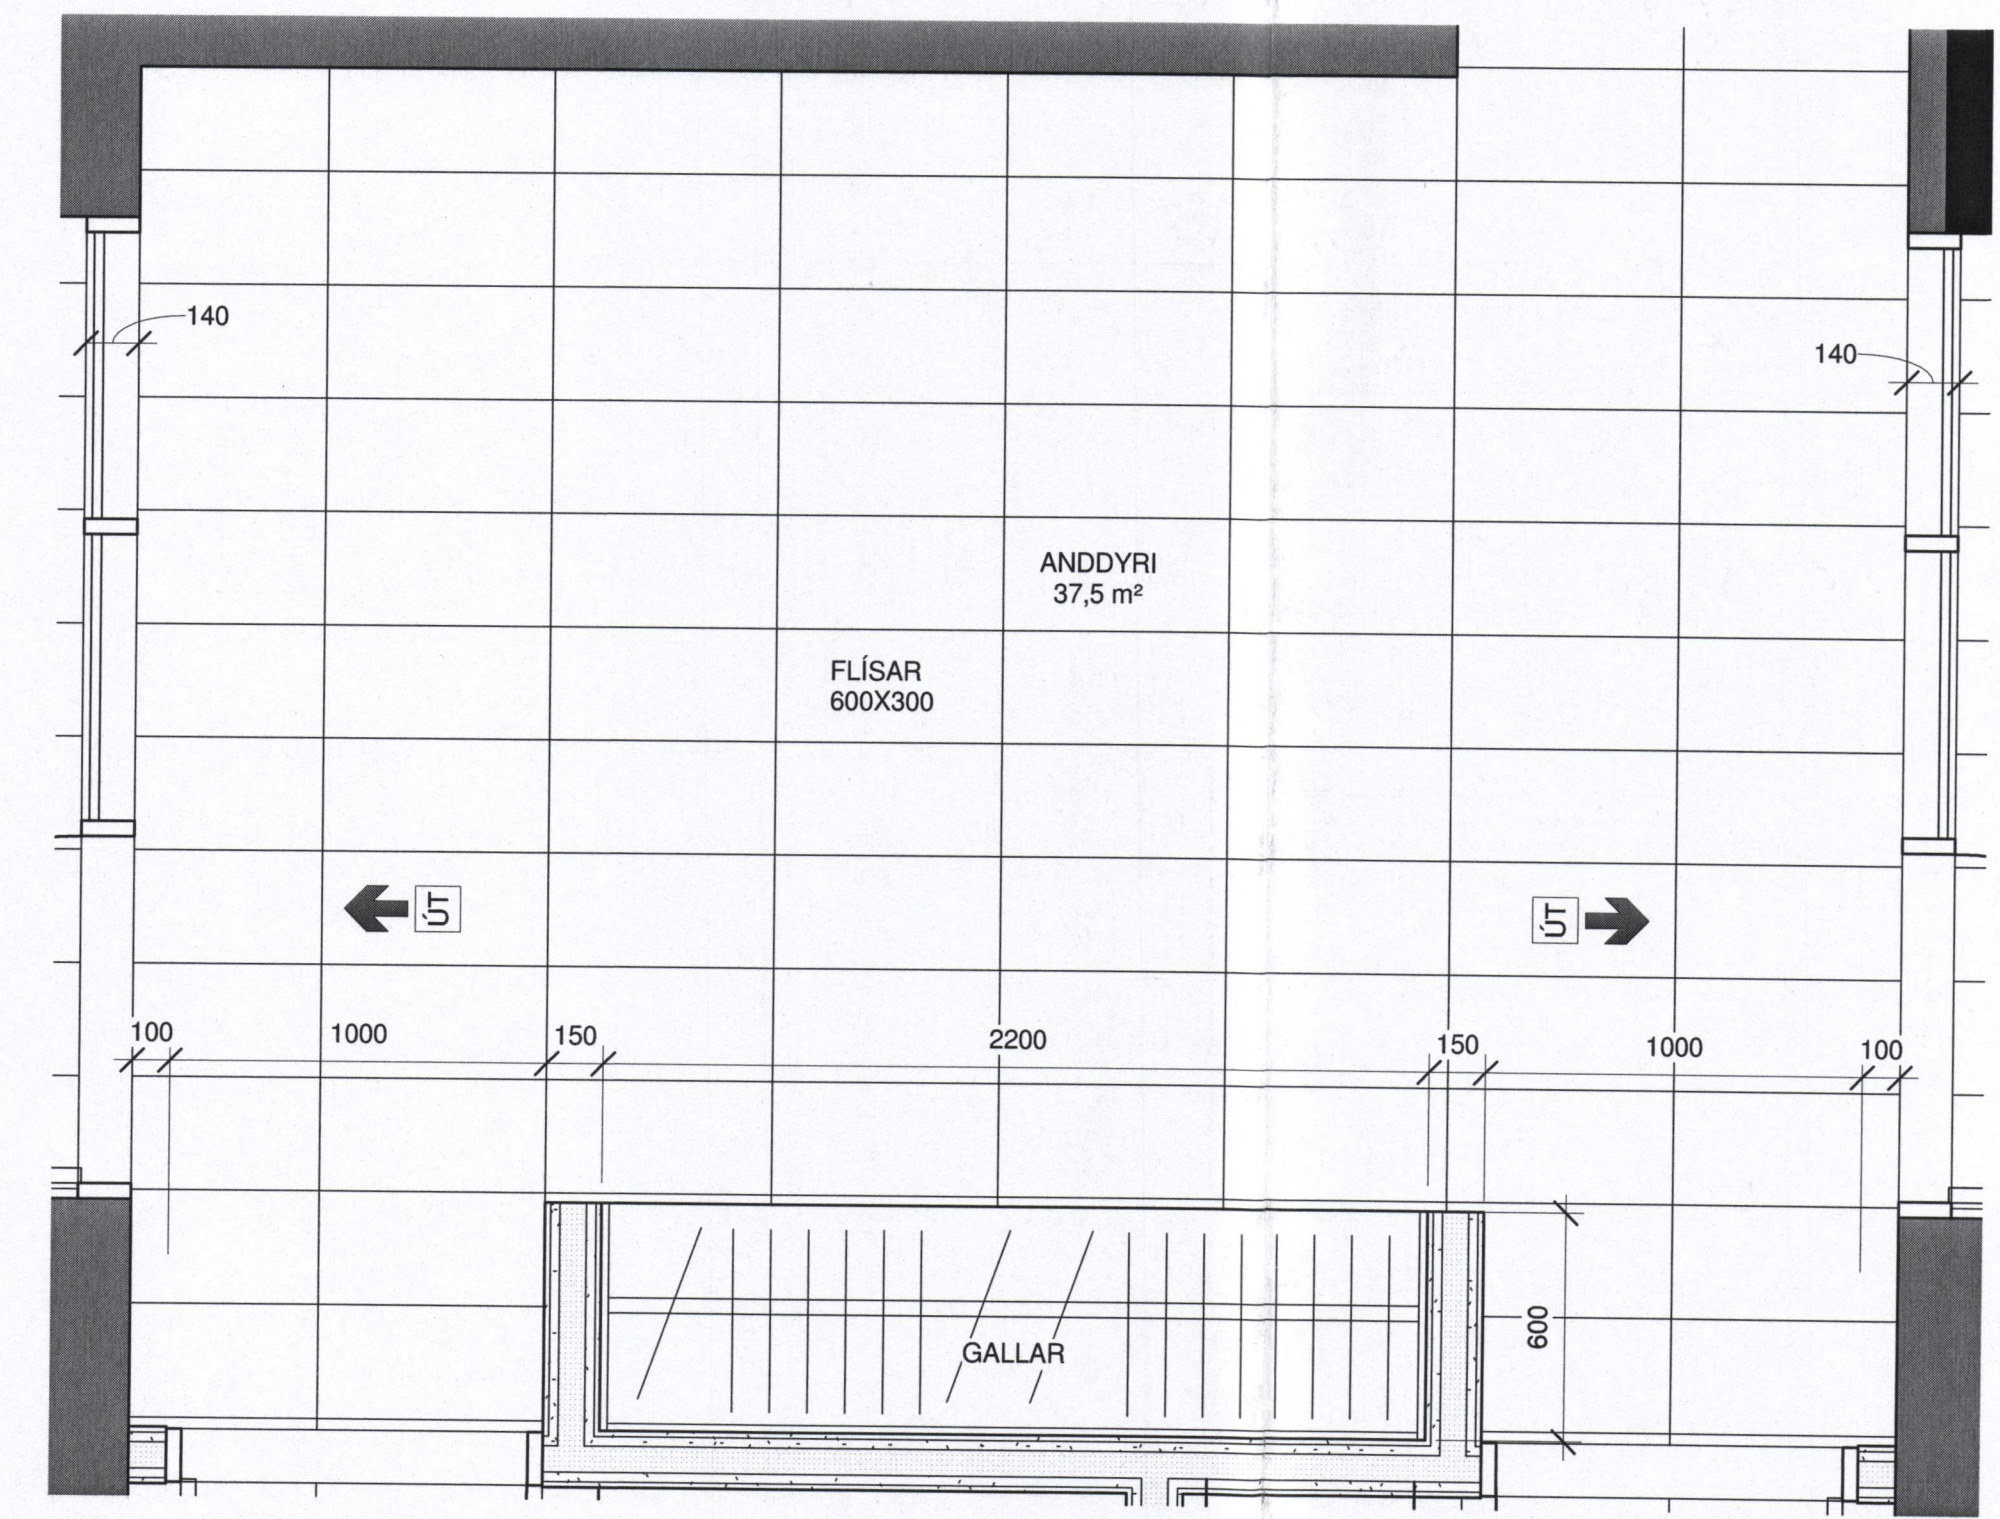

2 ANDDYRI GRUNNMYND
1 : 20

A	23.6.2017	Verkefning	GG
Útg.	Dags.	Skýring	Br.af:

STADUR:
HLÍÐARVEGUR 4
VESTMANNNAEYJAR

VERK:
VARMADÆLUSTÖÐ

TEIKNING:
INNRETTINGAR ANDDYRI

VERKNR:	MÆLIKVARÐI:	TEIKN.NR.:
391	1 : 20 í A1	411 A
	TEIKNAD / YFIRFARID:	
	23.6.2017 GG/SÖM	

OG
ARKITEKTASTOFAN
Garðar Guðnason
Sigurður Guðafsson

